


F.A. RTE.	SECTION	COUNTY	TOTAL SHEETS	SHEET NO.
322	11-12	CHRISTIAN	284	252
STA.		TO STA.		
FED. ROAD DIST. NO.	ILLINOIS	FED. AID PROJECT	635	

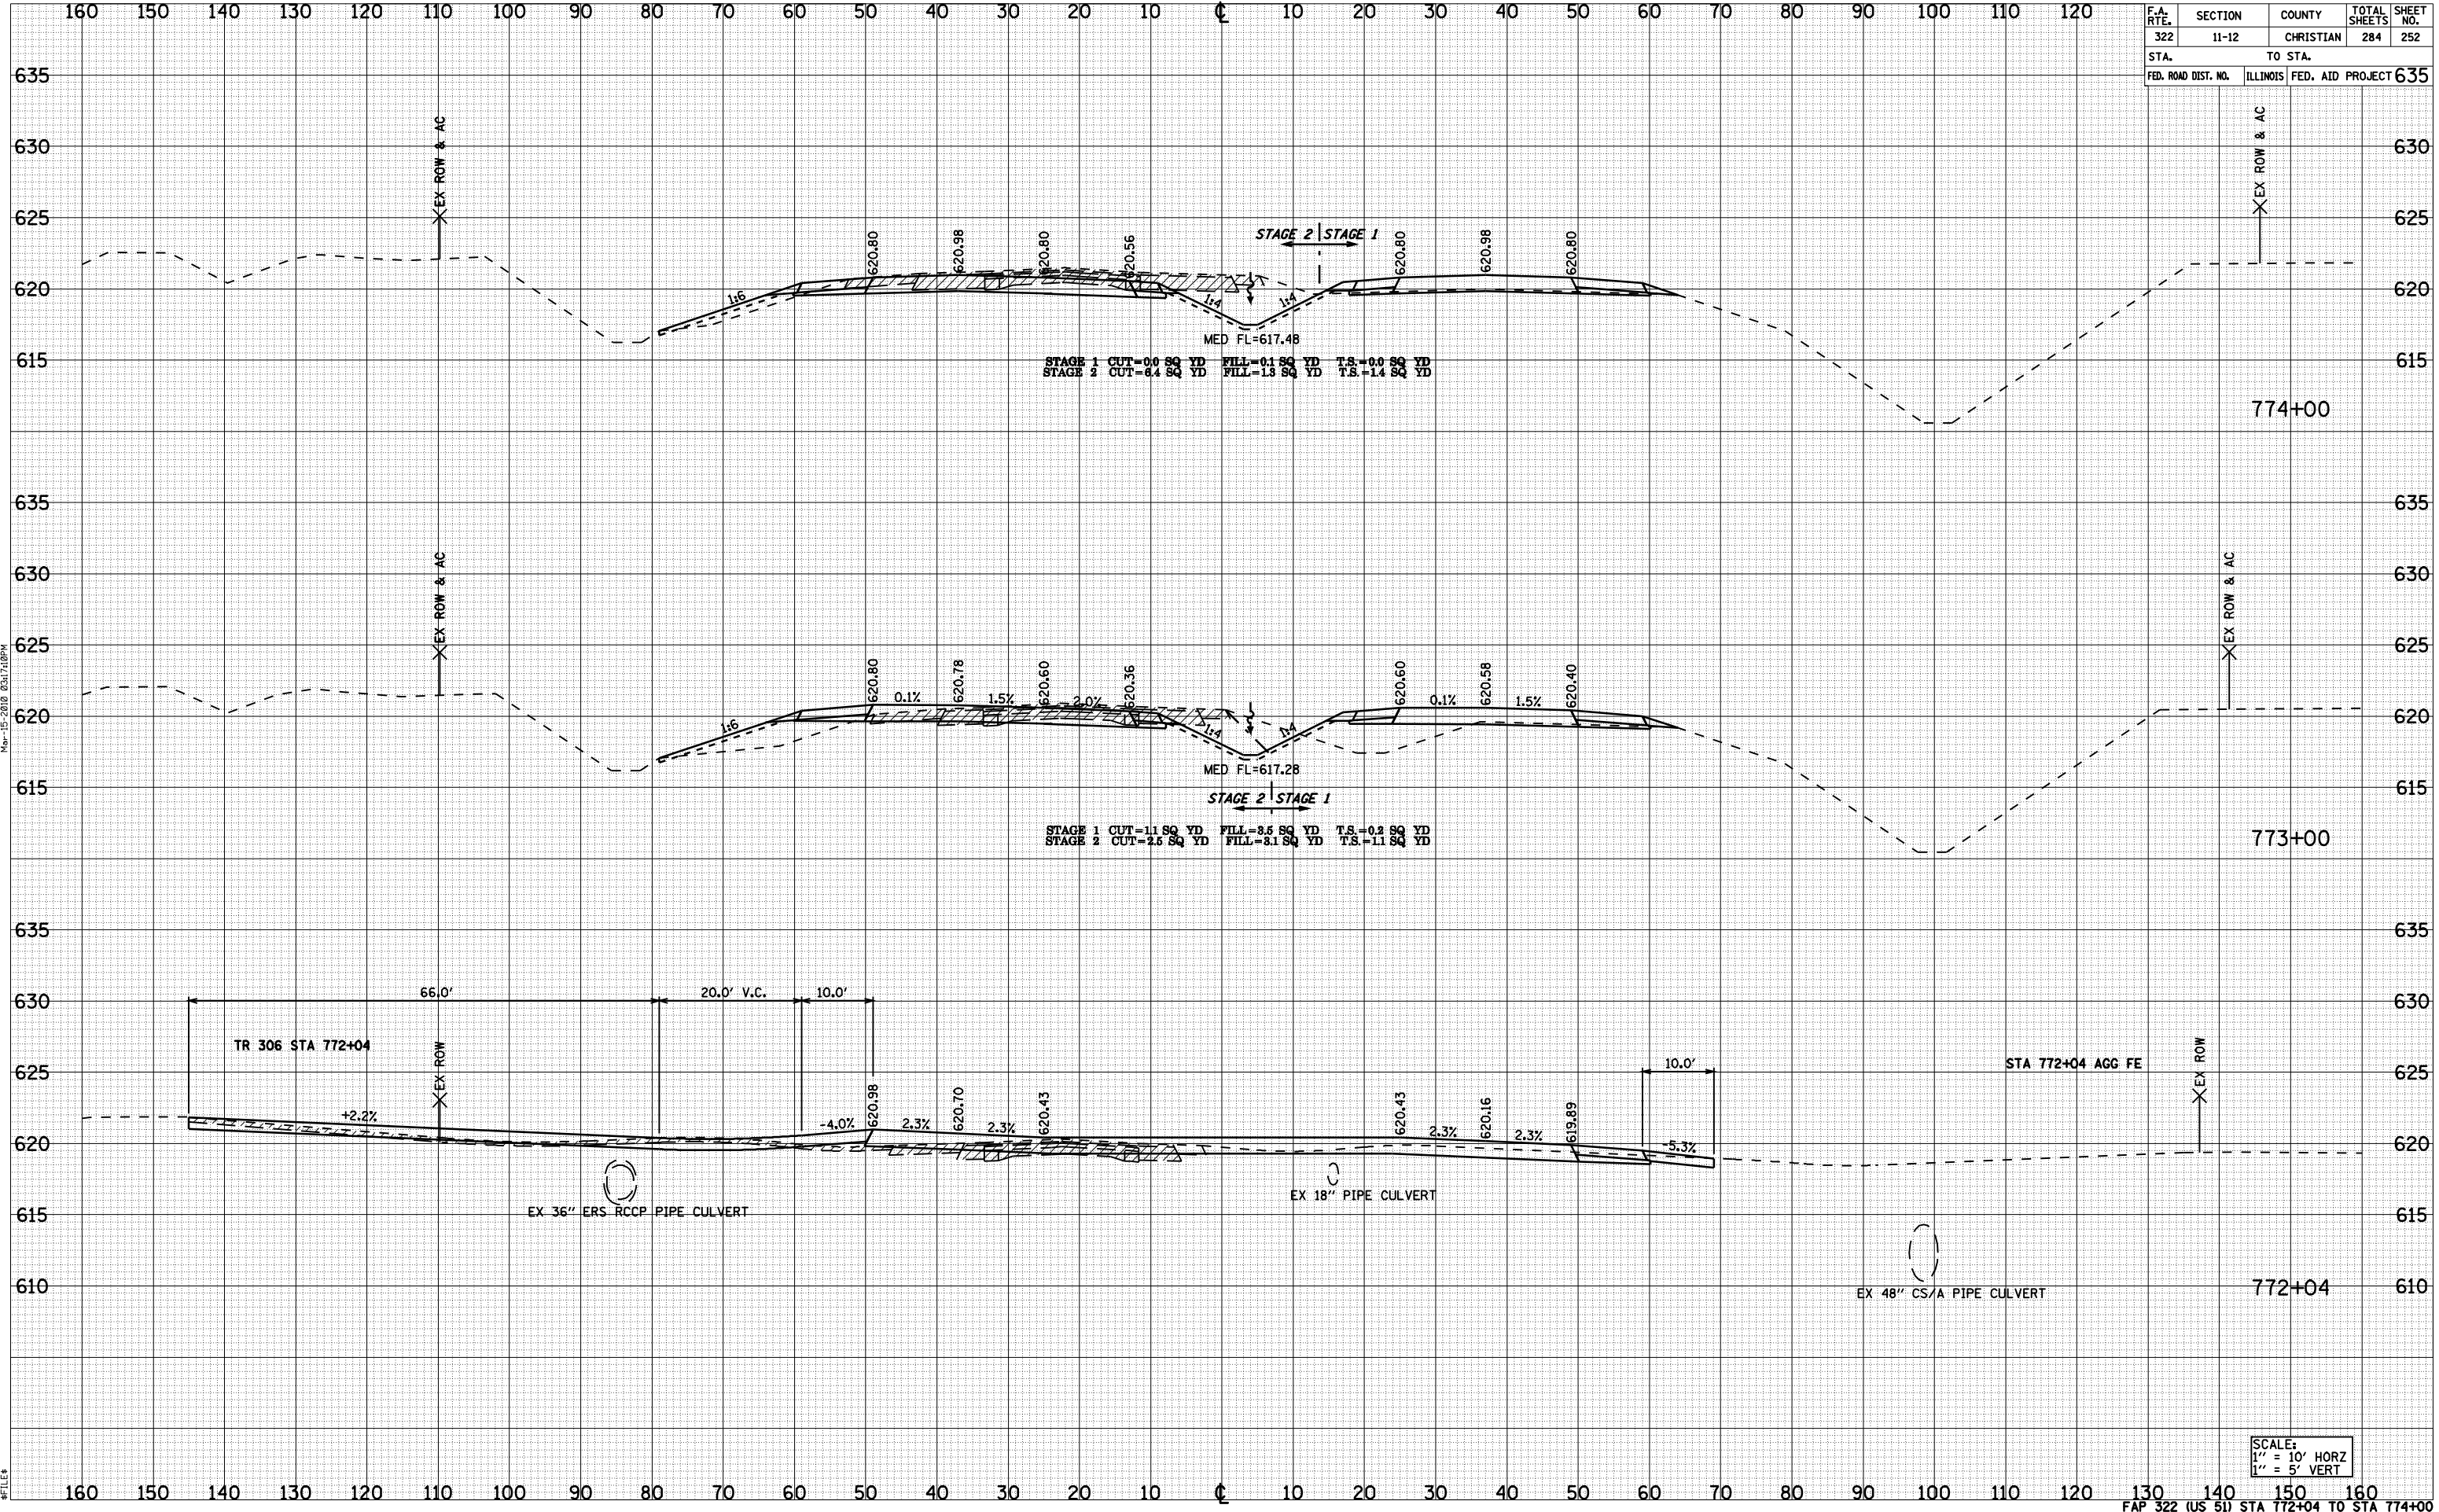

BY	DATE

BY	DATE

SCALE:
1" = 10' HORIZ
1" = 5' VERT