


F.A. RTE.	SECTION	COUNTY	TOTAL SHEETS	SHEET NO.
322	11-12	CHRISTIAN	284	255
STA.		TO STA.		
FED. ROAD DIST. NO.	ILLINOIS	FED. AID PROJECT		

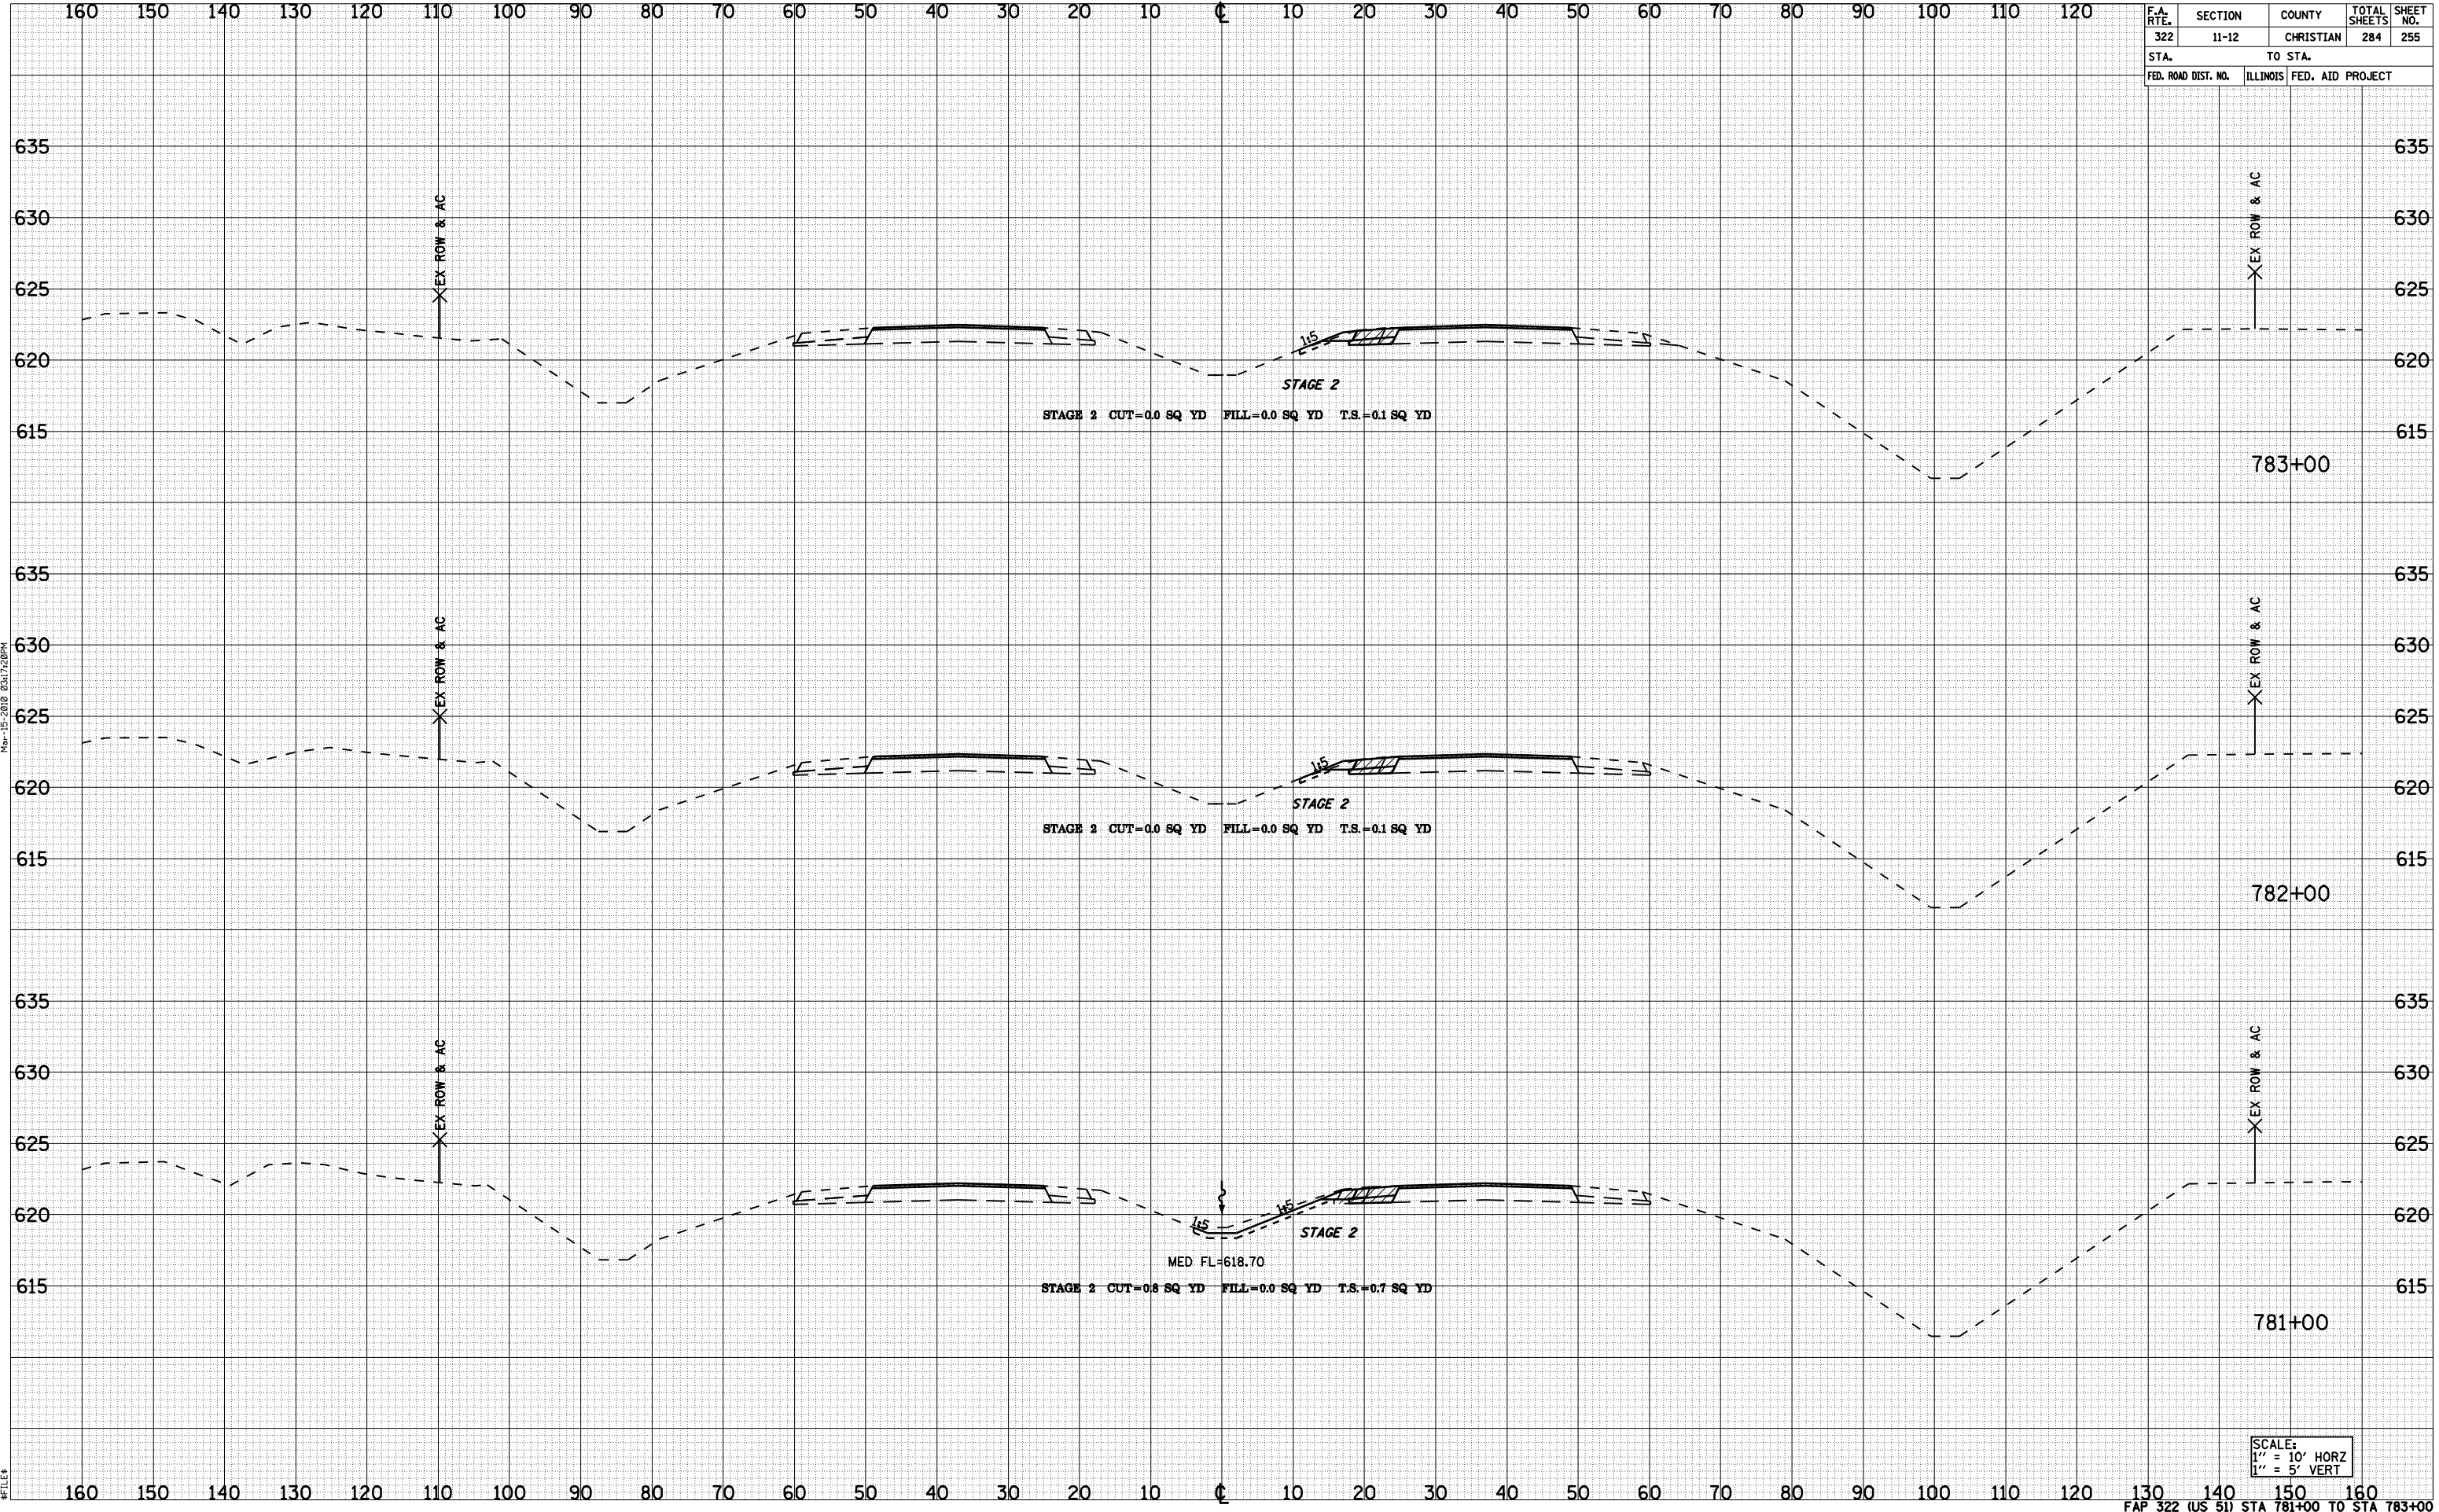

SCALE:
1" = 10' HORZ
1" = 5' VERT

BY	DATE

BY	DATE

Mar-15-2010 03:17:20PM

#FILE#

NO.	AREAS CHECKED

NO.	AREAS CHECKED

NO.	AREAS CHECKED