


F.A. RTE.	SECTION	COUNTY	TOTAL SHEETS	SHEET NO.
322	11-12	CHRISTIAN	284	267
STA.		TO STA.		
FED. ROAD DIST. NO.	ILLINOIS	FED. AID PROJECT		

BY	DATE

BY	DATE

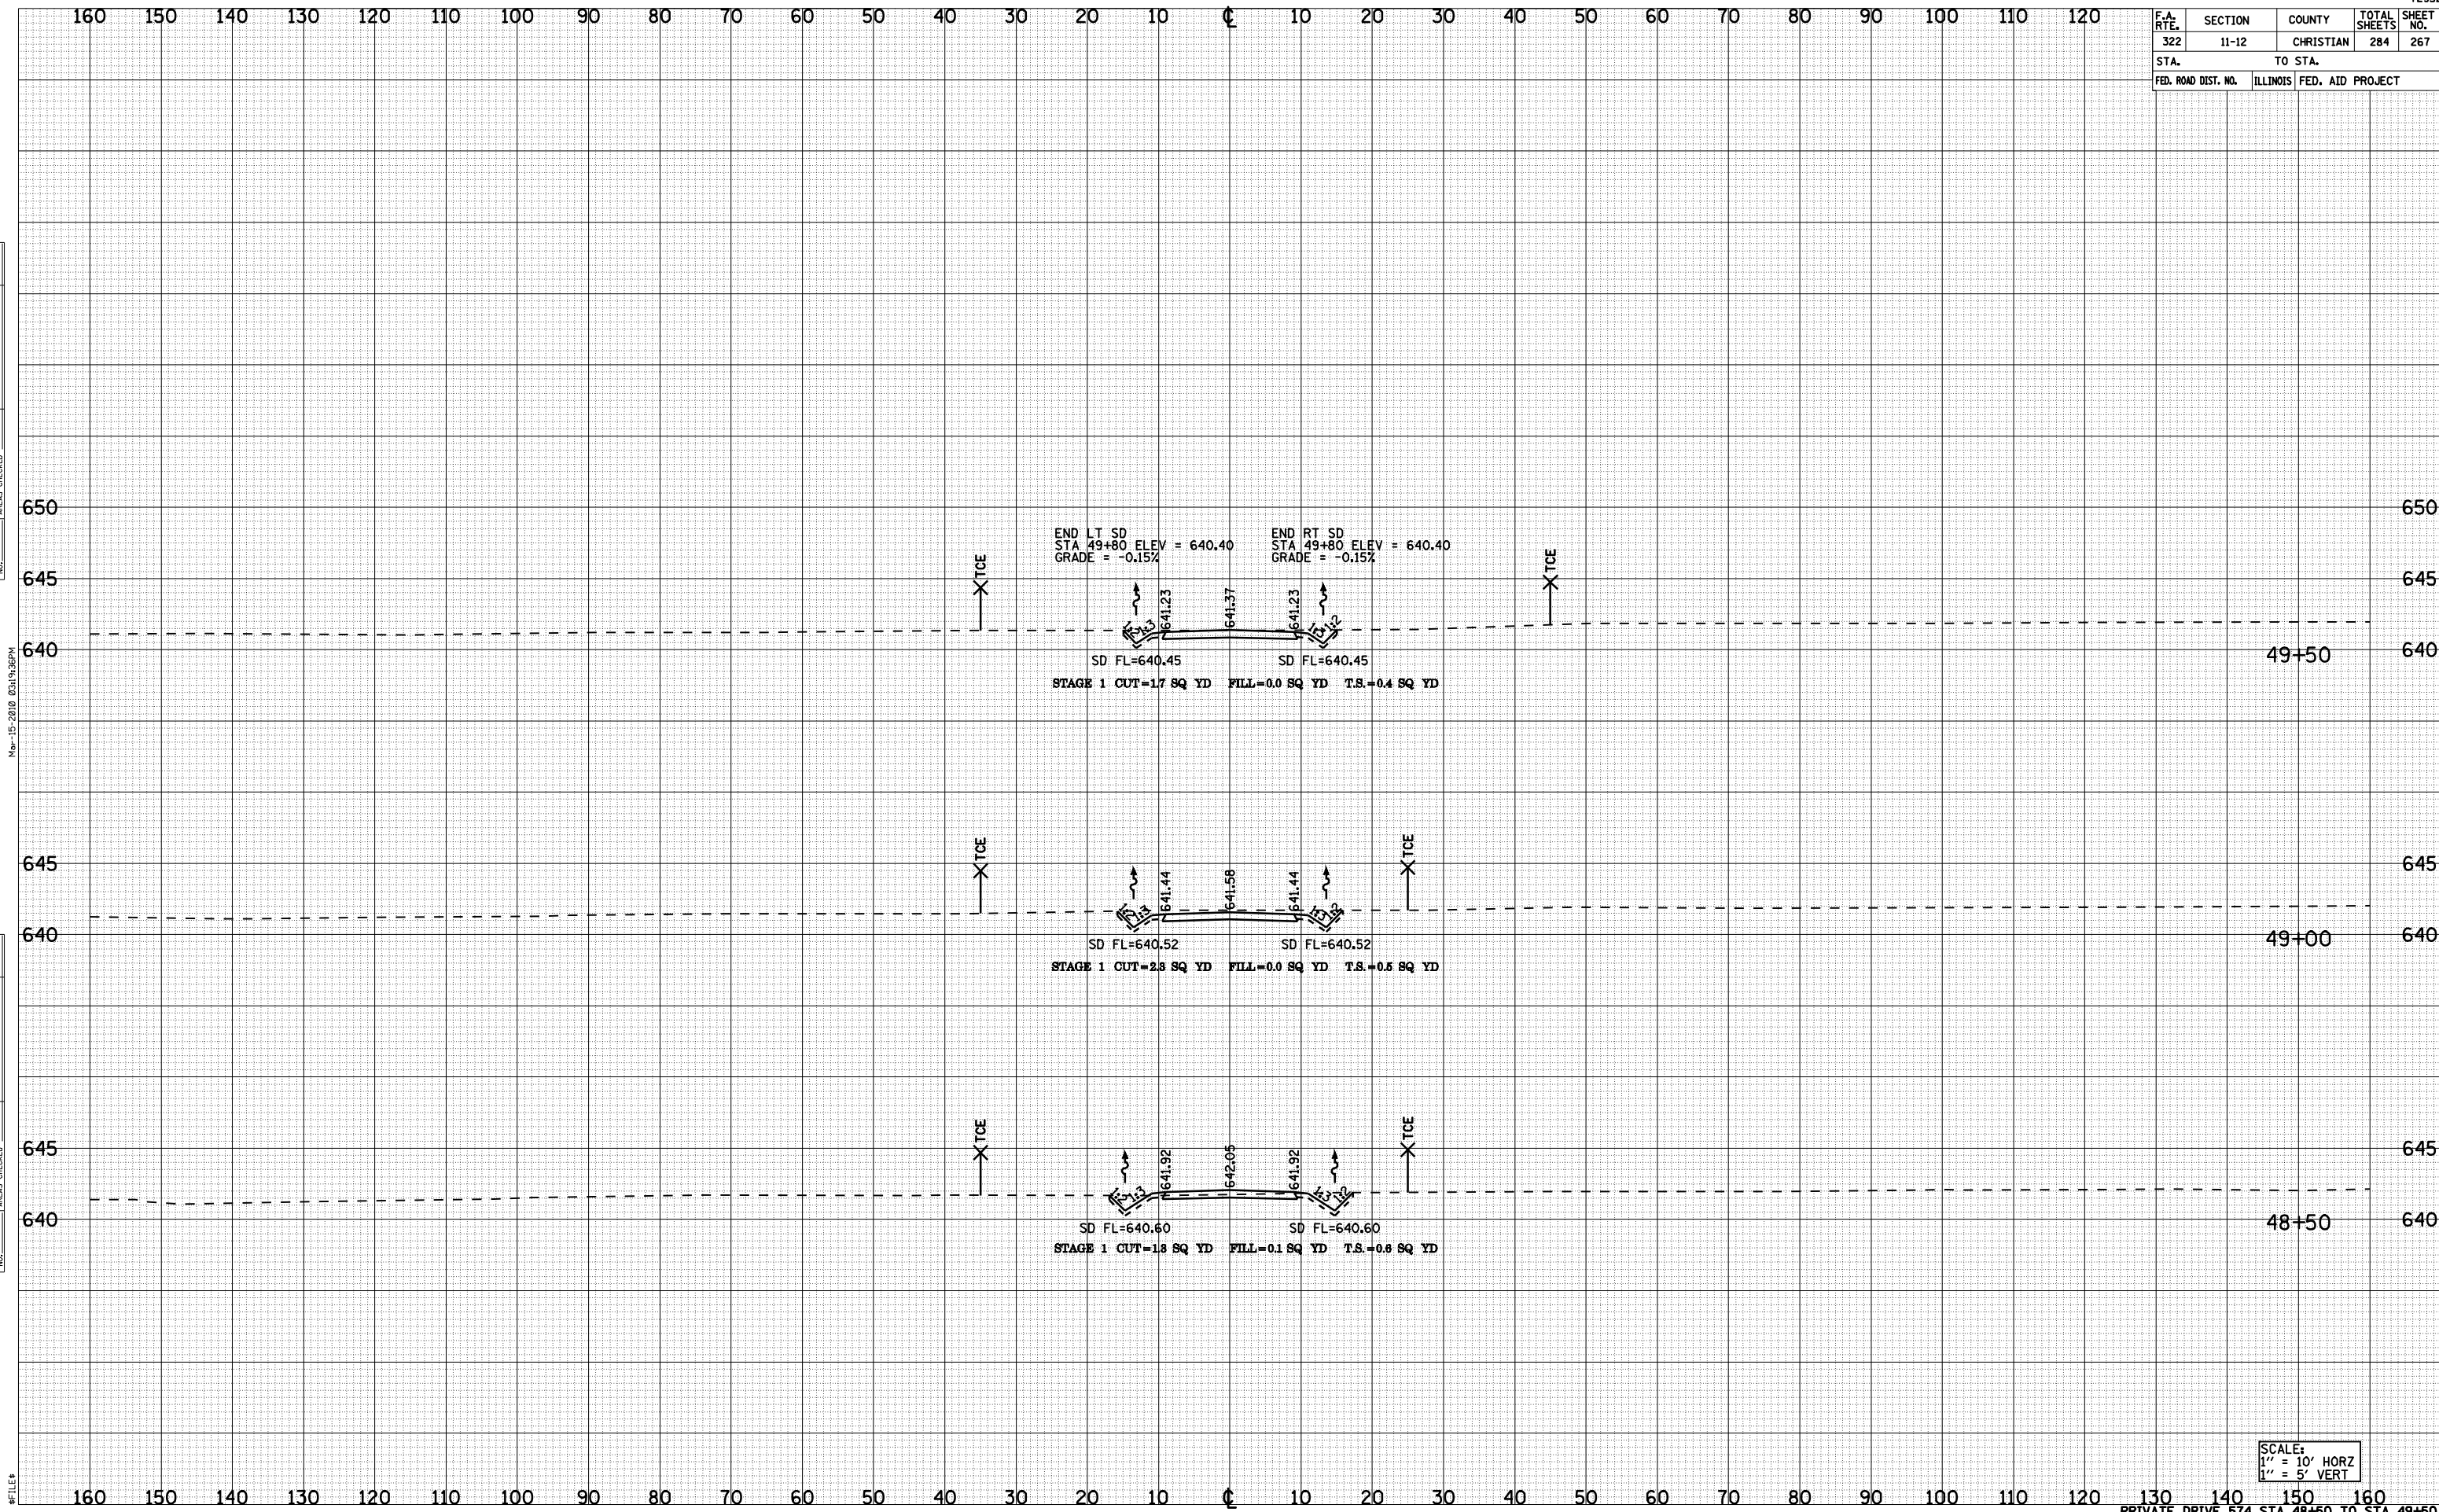

SCALE:
1" = 10' HORZ
1" = 5' VERT

PRIVATE DRIVE 574 STA 48+50 TO STA 49+50