


F.A. RTE.	SECTION	COUNTY	TOTAL SHEETS	SHEET NO.
322	11-12	CHRISTIAN	284	280
STA.		TO STA.		
FED. ROAD DIST. NO.	ILLINOIS	FED. AID PROJECT		

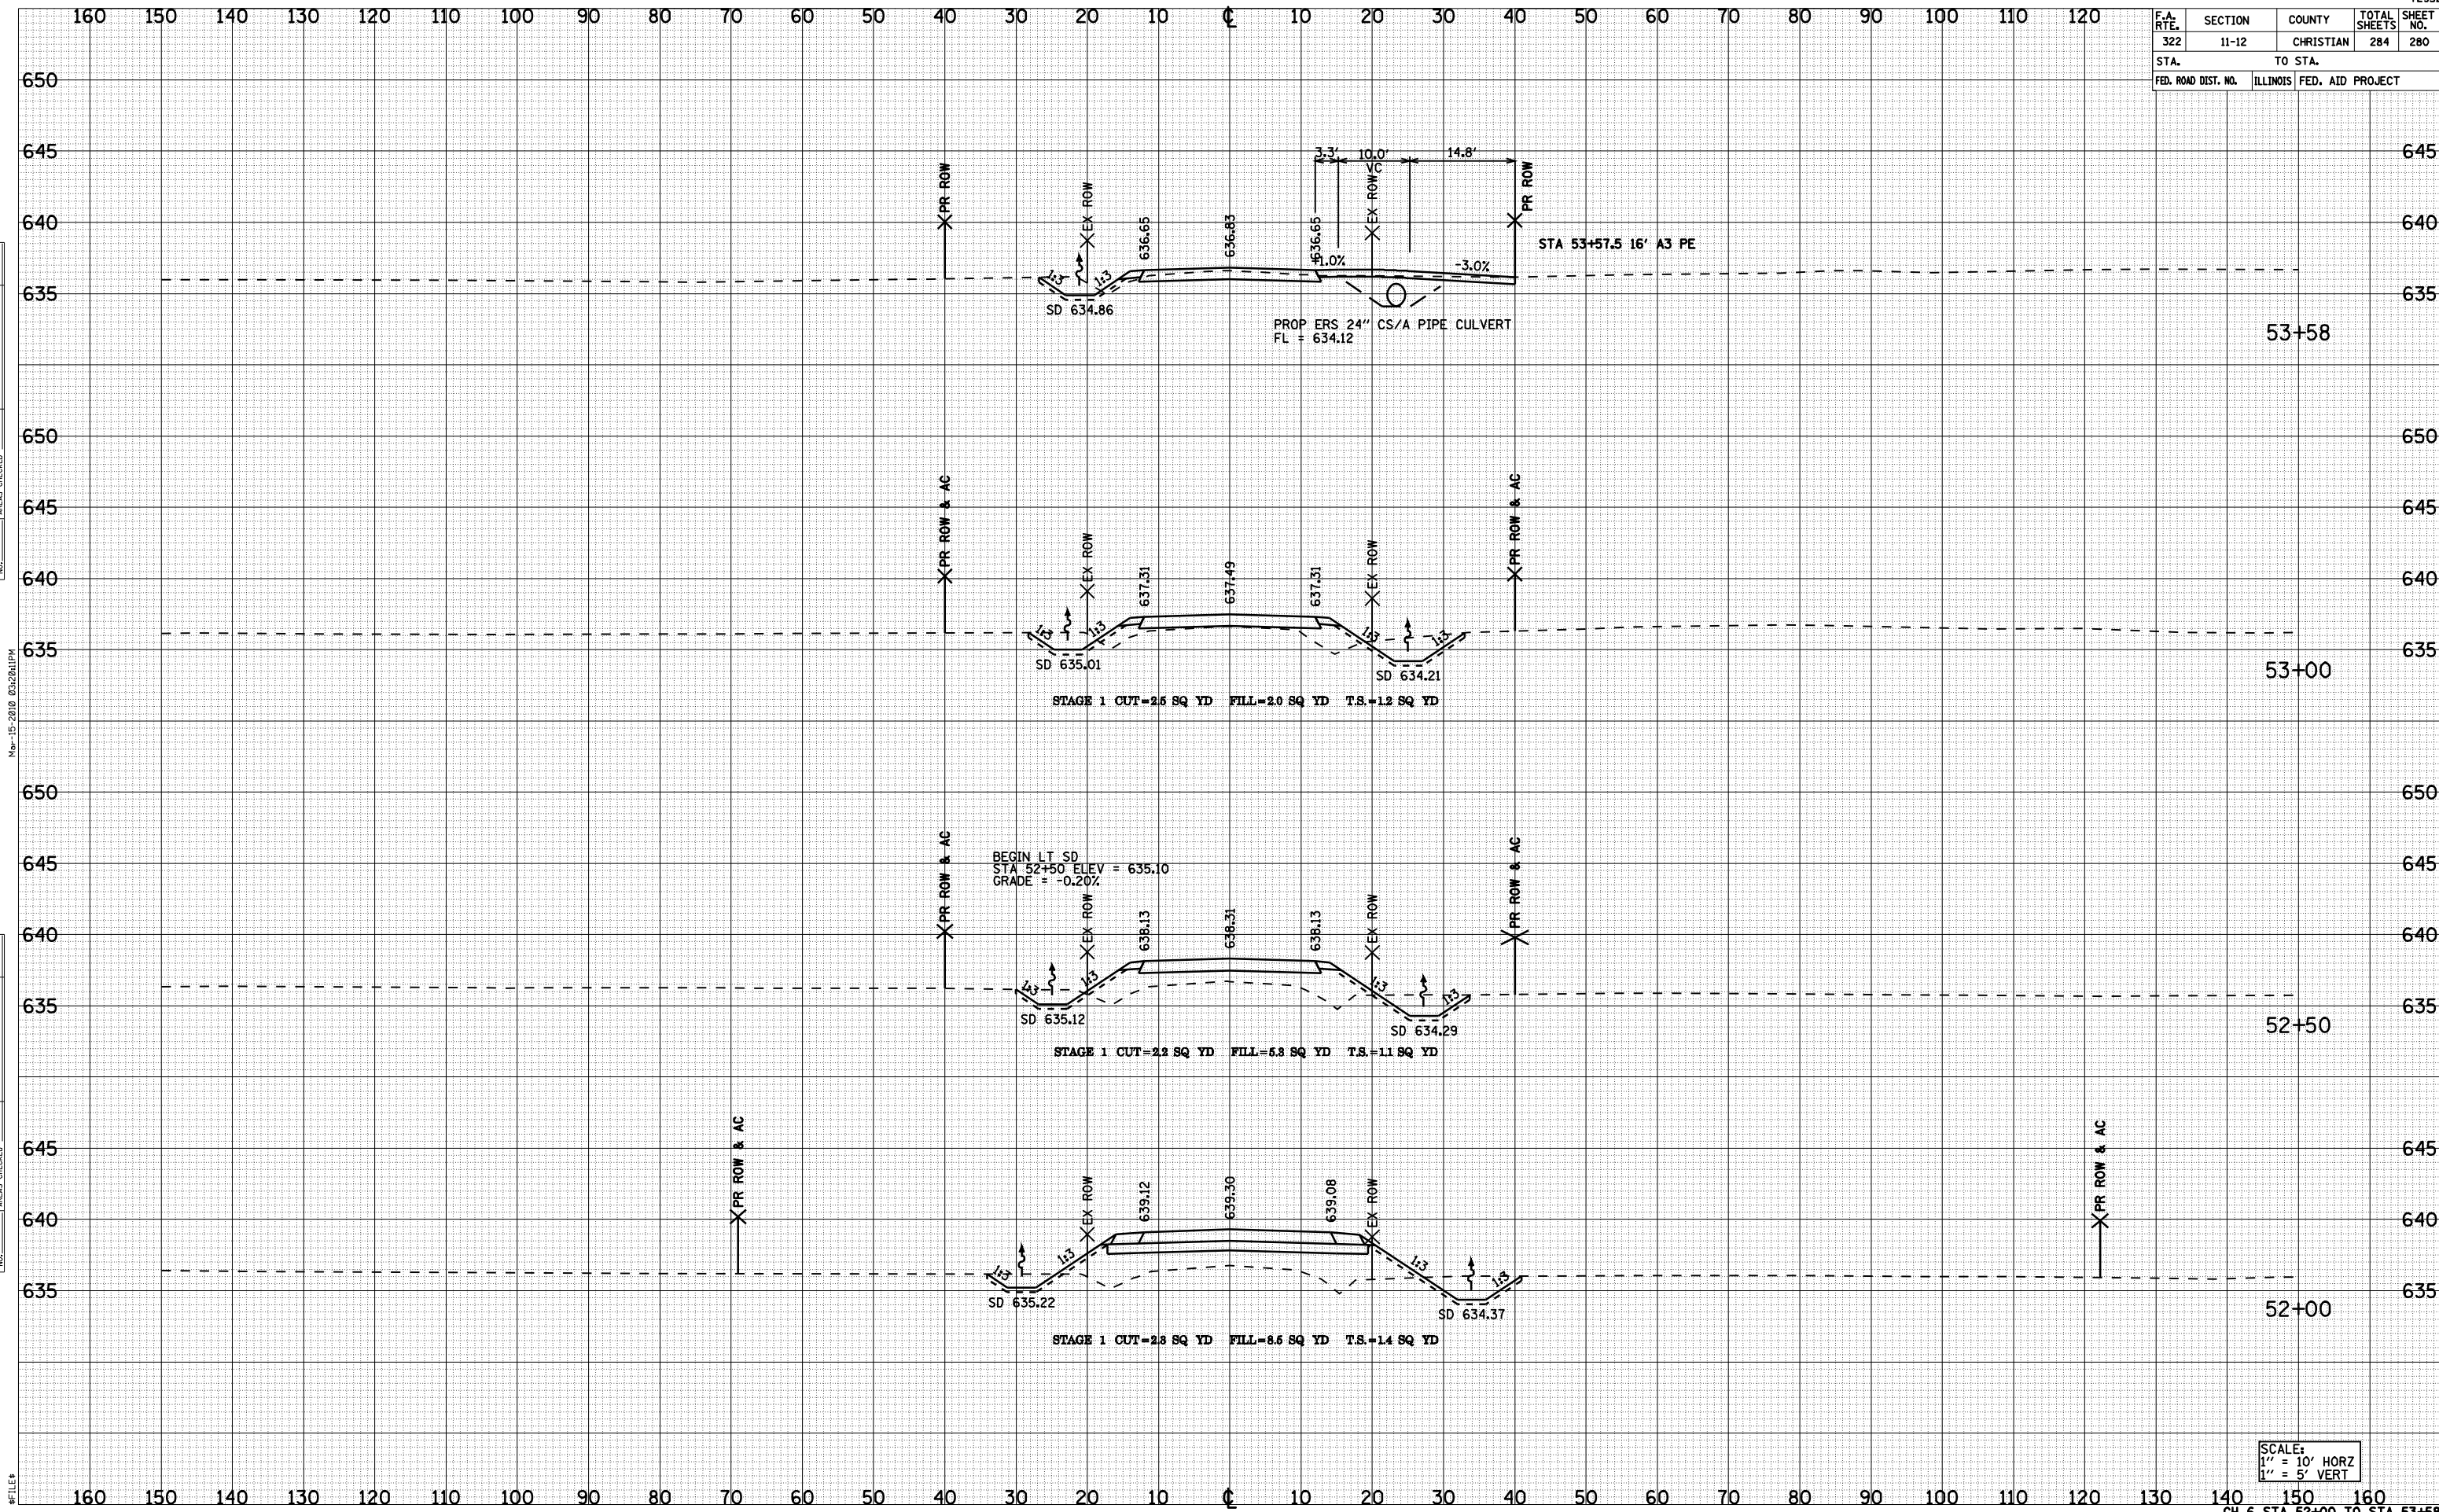

BY	DATE
SURVEYED	
PLOTTED	
TEMPLATE	
NO. _____	

BY	DATE
SURVEYED	
PLOTTED	
TEMPLATE	
NO. _____	

SCALE:  
1" = 10' HORZ  
1" = 5' VERT