


TYPICAL ROADWAY SECTION #3 (FAP ROUTES 320 & 717)

STA. 59+83.00 TO STA. 61+94.10
 STATION EQUATION STA. 61+94.10 (BK) = 0+00.00 (AH)
 STA. 0+00.00 TO STA. 2+08.52

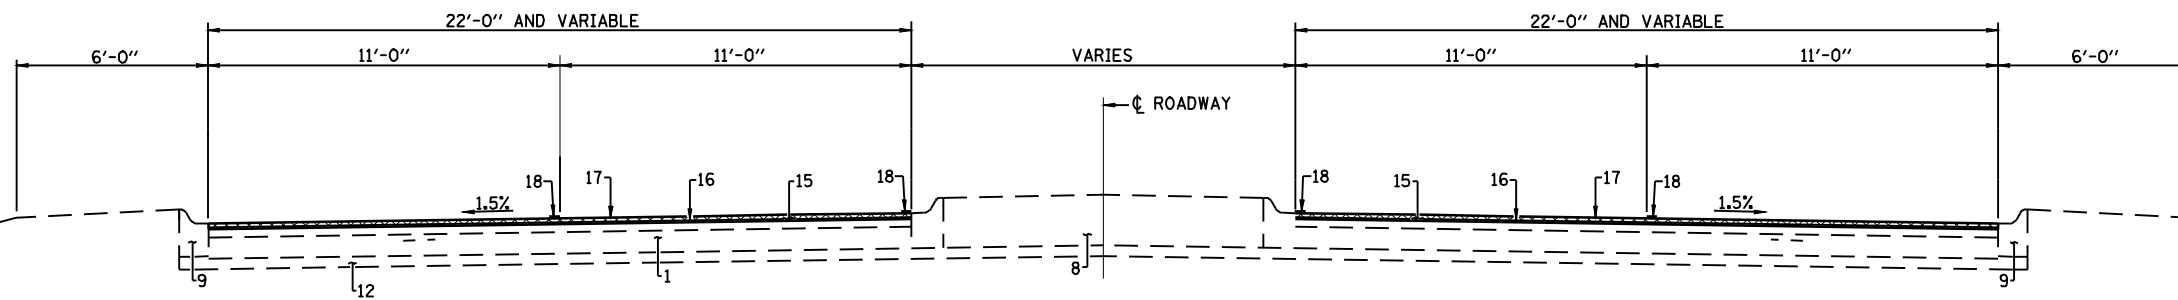


TYPICAL ROADWAY SECTION #4 (FAP ROUTES 320 & 717)

STA. 2+08.52 TO STA. 2+97.93 - (EXIST. CORRUGATED MEDIAN)
 STA. 2+97.93 TO STA. 4+67.00 - (EXIST. COMB. CONC. C & G TYPE M-6.06 W/ 4" CONC. MED. SURF.)

FAP ROUTE 320

STA. 8+37.00 TO STA. 11+35.00 - (EXIST. COMB. CONC. C & G TYPE M-6.06 W/ 4" CONC. MED. SURF.)
 STA. 11+35.00 TO STA. 13+04.05 - (EXIST. CORRUGATED MEDIAN)
 STA. 47+51.88 TO STA. 48+06.31 - (EXIST. CORRUGATED MEDIAN)
 STA. 48+06.31 TO STA. 50+10.56 - (EXIST. COMB. CONC. C & G TYPE M-6.06 W/ 4" CONC. MED. SURF.)
 STA. 50+10.56 TO STA. 50+59.24 - (NO MEDIAN)

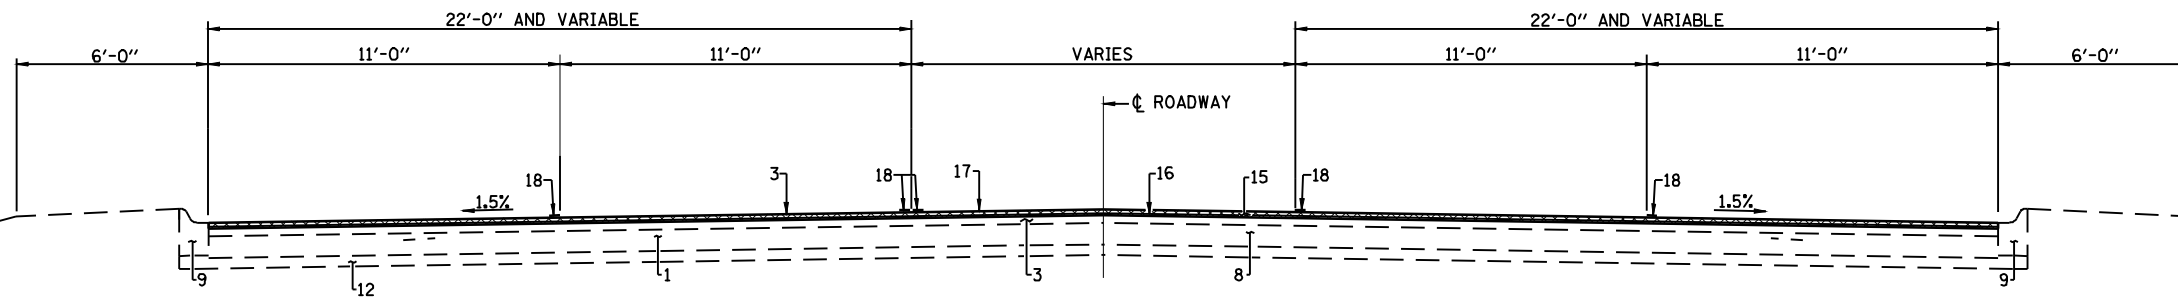

TYPICAL ROADWAY SECTION #5 (FAP ROUTES 320 & 717)

STA. 4+67.00 TO STA. 8+37.00

PAVEMENT LEGEND

1. EXISTING PCC BASE COURSE 9"-6"-9"
2. EXISTING PCC BASE COURSE WIDENING 9"
3. EXISTING HOT MIX OVERLAY (± 5/4")
4. EXISTING HOT MIX ASPHALT BASE COURSE (VARIABLE DEPTH)
5. EXISTING PCC SIDEWALK (4")
6. EXISTING CONCRETE CURB, TYPE B
7. EXISTING CORRUGATED MEDIAN, COMB. C.&G., TYPE M 6.06
8. EXISTING CORRUGATED MEDIAN, COMB. CONC. C.&G. TYPE M-6.06 WITH 4" MED. SURF. OR CONC. MED. TYPE M-6.06
9. EXISTING COMB. CONCRETE CURB AND GUTTER
10. EXISTING SAND CUSHION
11. EXISTING BRICK COURSE
12. EXISTING SUB - BASE GRANULAR MATERIAL (4")
13. EXISTING AGGREGATE SHOULDER
14. EXISTING HOT MIX ASPHALT SHOULDER
15. PROPOSED HOT MIX ASPHALT SURFACE REMOVAL 2 1/4"
16. PROPOSED LEVELING BINDER (MACHINE METHOD), 3/4"
17. PROPOSED HOT MIX ASPHALT SURFACE COURSE, 1 1/2"
18. PROPOSED THERMOPLASTIC PAVEMENT MARKING - LINE 5"
19. PROPOSED PORTLAND CEMENT CONCRETE BASE COURSE 12"
20. PROPOSED PORTLAND CEMENT CONCRETE SIDEWALK 4"
21. PROPOSED COMBINATION CURB AND GUTTER, TYP B-6.18
22. PROPOSED SUB-BASE GRANULAR MATERIAL, TYPE A (6")
23. PROPOSED AGGREGATE SHOULDER

FILE NAME =

USER NAME = laughlinr1
 PLOT SCALE = 6.0000' / IN.
 PLOT DATE = Mar-18-2010 02:16:29PM

DESIGNED -
 DRAWN -
 CHECKED -
 DATE -

REVISED -
 REVISED -
 REVISED -
 REVISED -



Allen Henderson & Associates, Inc.
 Civil and Structural Engineers Springfield, IL
 62703 Phone: (217)544-8033 IL Design Firm
 No. 184-001907

DETAILS & TYPICAL ROADWAY SECTIONS
 SCALE: SHEET NO. 5 OF 32 SHEETS STA. TO STA.

F.A.P. RTE.	SECTION	COUNTY	TOTAL SHEETS	SHEET NO.
320	(24ZRS-4, N; 116RS-5	LOGAN	32	5
CONTRACT NO. 72998				
FED. ROAD DIST. NO. ILLINOIS FED. AID PROJECT				

c:\pwworking\PIWIDT\LAUGHLINRL\d0181122\d672998-sh-t-tuo1.dwg