


DATE	
BY	
SURVEYED	
PLOTTED	
TEMPLATE	
AREAS	
CHECKED	
FINAL SURVEY	
NOTE BOOK	
NO.	

DATE	
BY	
SURVEYED	
PLOTTED	
TEMPLATE	
AREAS	
CHECKED	
ORIGINAL SURVEY	
NOTE BOOK	
NO.	

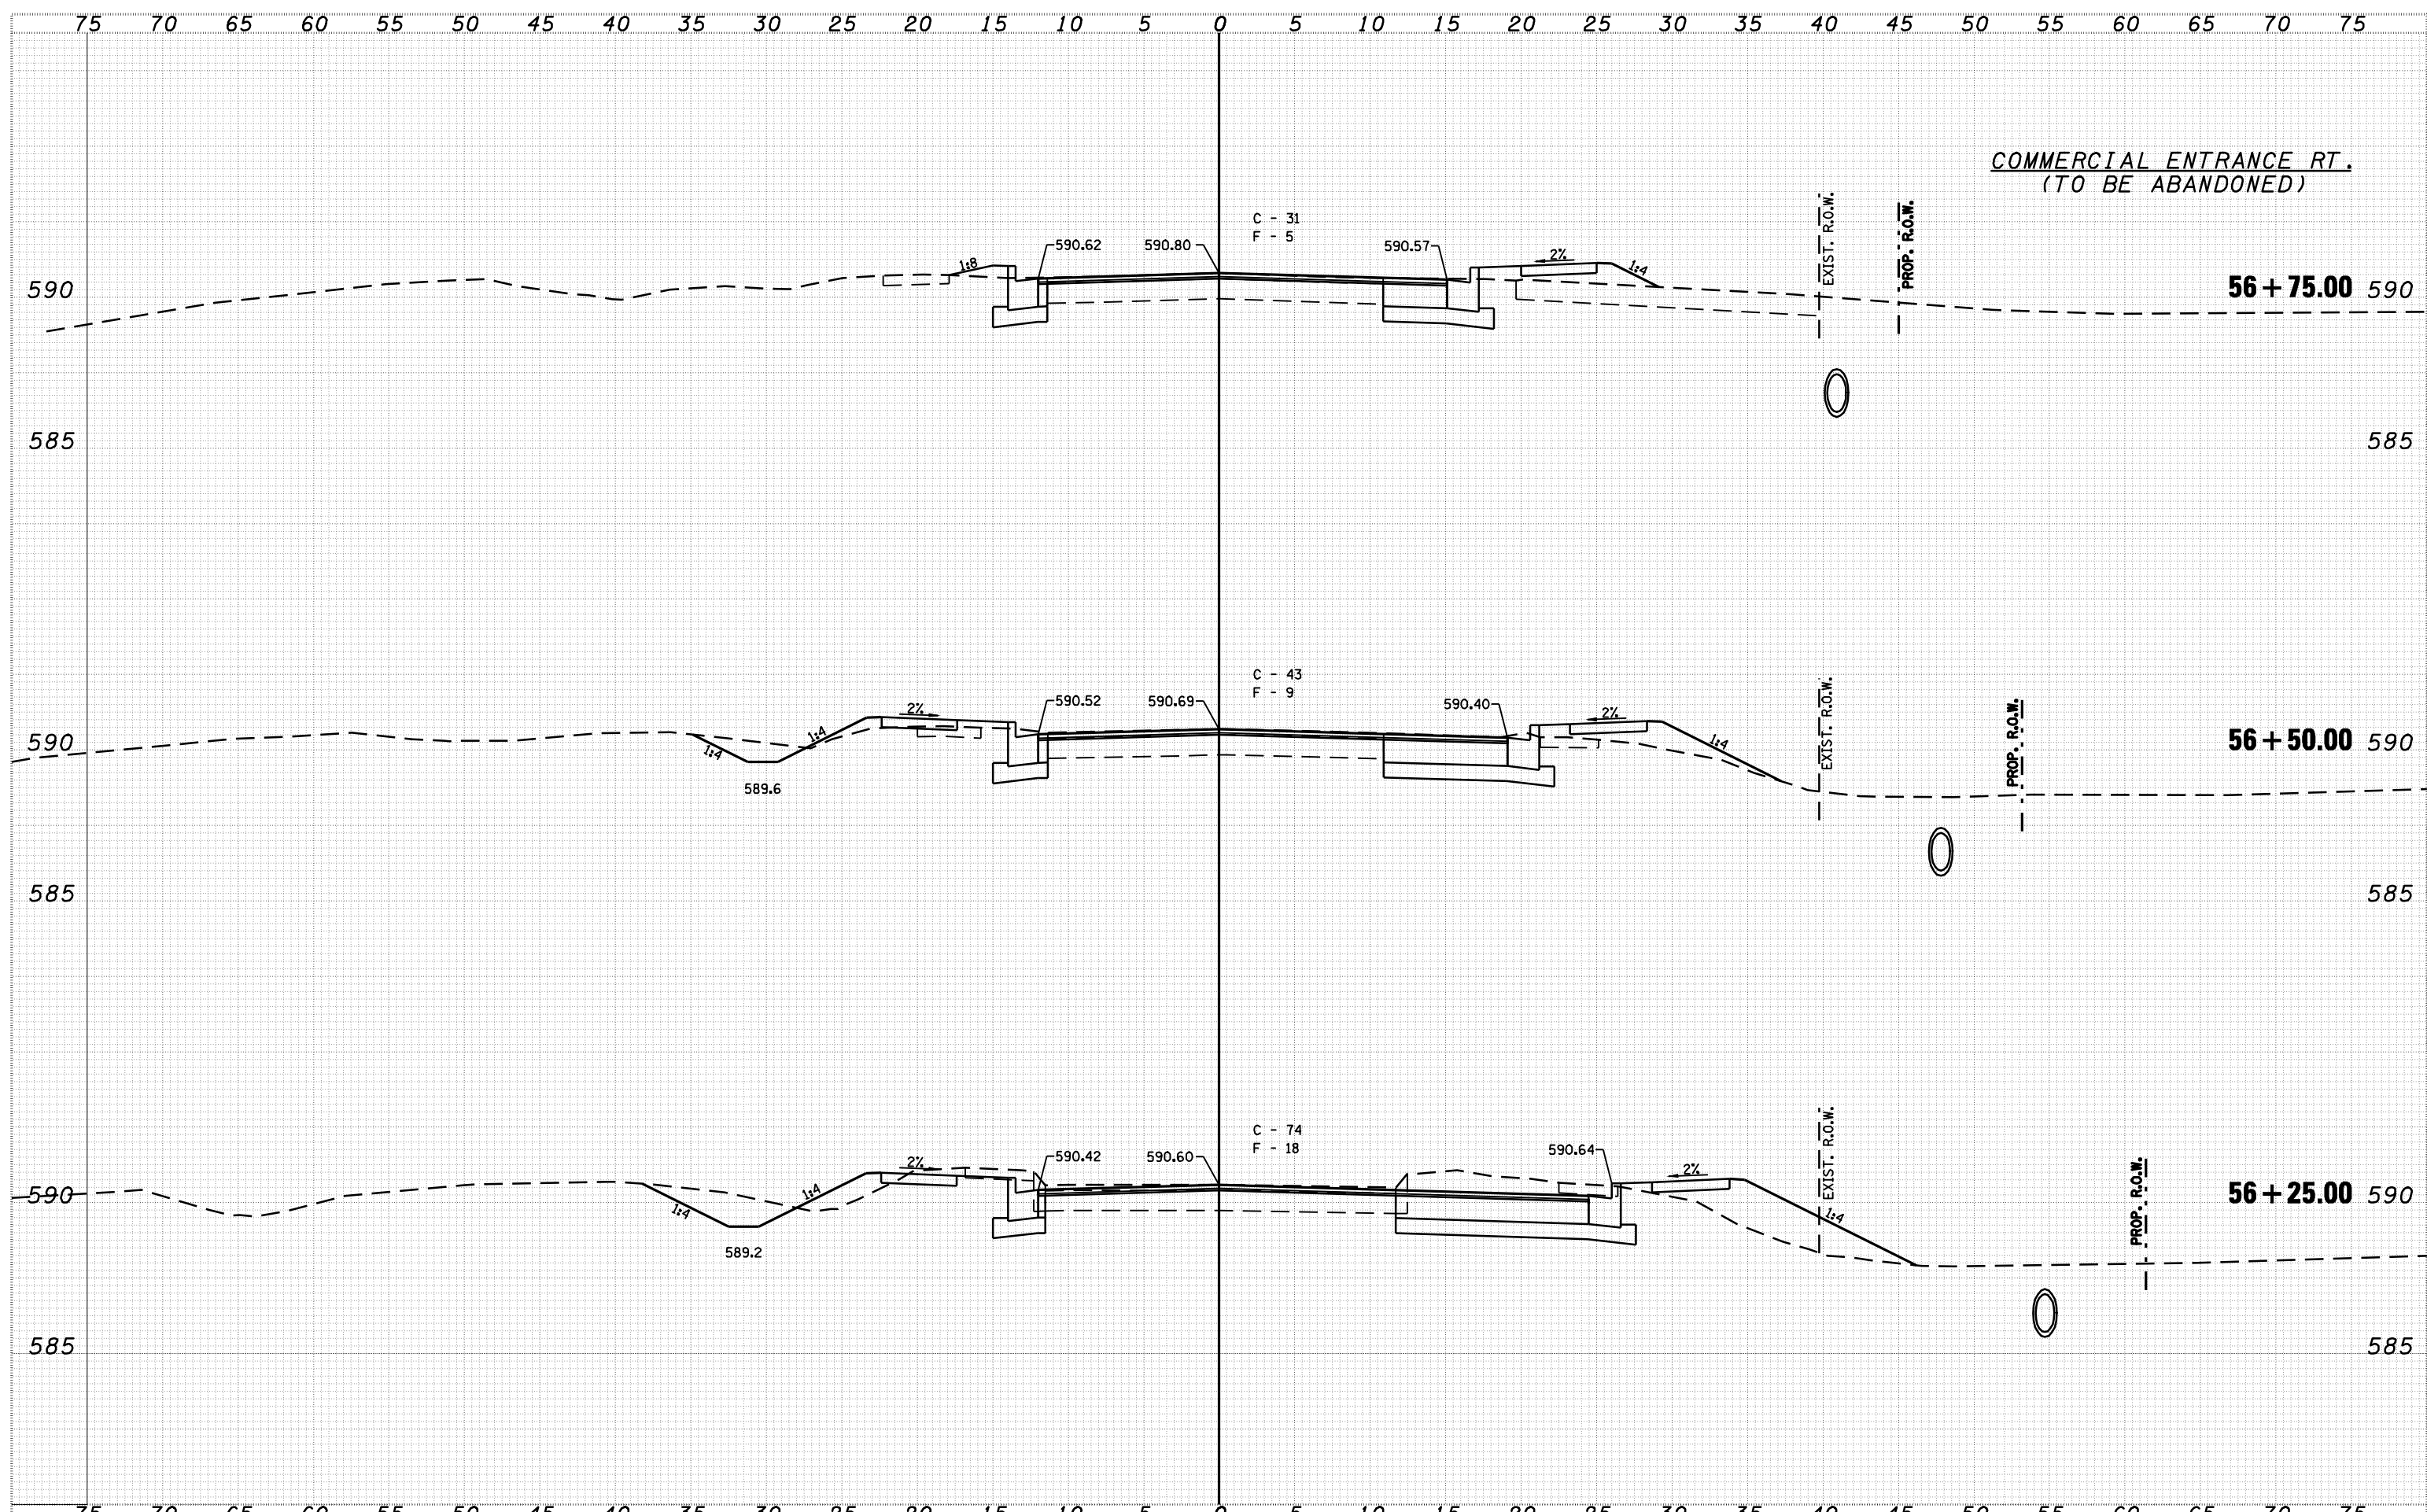

COMMERCIAL ENTRANCE RT.  
(TO BE ABANDONED)

FILE NAME =	USER NAME = laughlinr1	DESIGNED -	REVISIED -	<p><b>Allen Henderson &amp; Associates, Inc.</b> Civil and Structural Engineers Springfield, IL 62703 Phone: (217)544-8033 IL Design Firm No. 184-001907</p>	<p align="center"><b>CROSS SECTIONS</b></p>		IL RTE.	SECTION	COUNTY	TOTAL SHEETS	SHEET NO.	
	PLOT SCALE = 10.0000' / IN.	DRAWN -	REVISIED -				10	(24ZRS-4, N; 116RS-5)	LOGAN	32	29	
	PLOT DATE = Mar-18-2010 02:17:39PM	CHECKED -	REVISIED -		SCALE: VARIES		SHEET NO. 29 OF 32 SHEETS		STA. 56+25.00 TO STA. 56+75.00		CONTRACT NO. 72998	
		DATE -	REVISIED -						FED. ROAD DIST. NO.		ILLINOIS FED. AID PROJECT	

c:\pw-work\PWIDOT\LAUGHLINRL\d8181122\d672998-sht-xssht.dgn