


DATE	
BY	
SURVEYED	
PLOTTED	
TEMPLATE	
AREAS	
CHECKED	
FINAL SURVEY	
NOTE BOOK	
NO.	

DATE	
BY	
SURVEYED	
PLOTTED	
TEMPLATE	
AREAS	
CHECKED	
ORIGINAL SURVEY	
NOTE BOOK	
NO.	

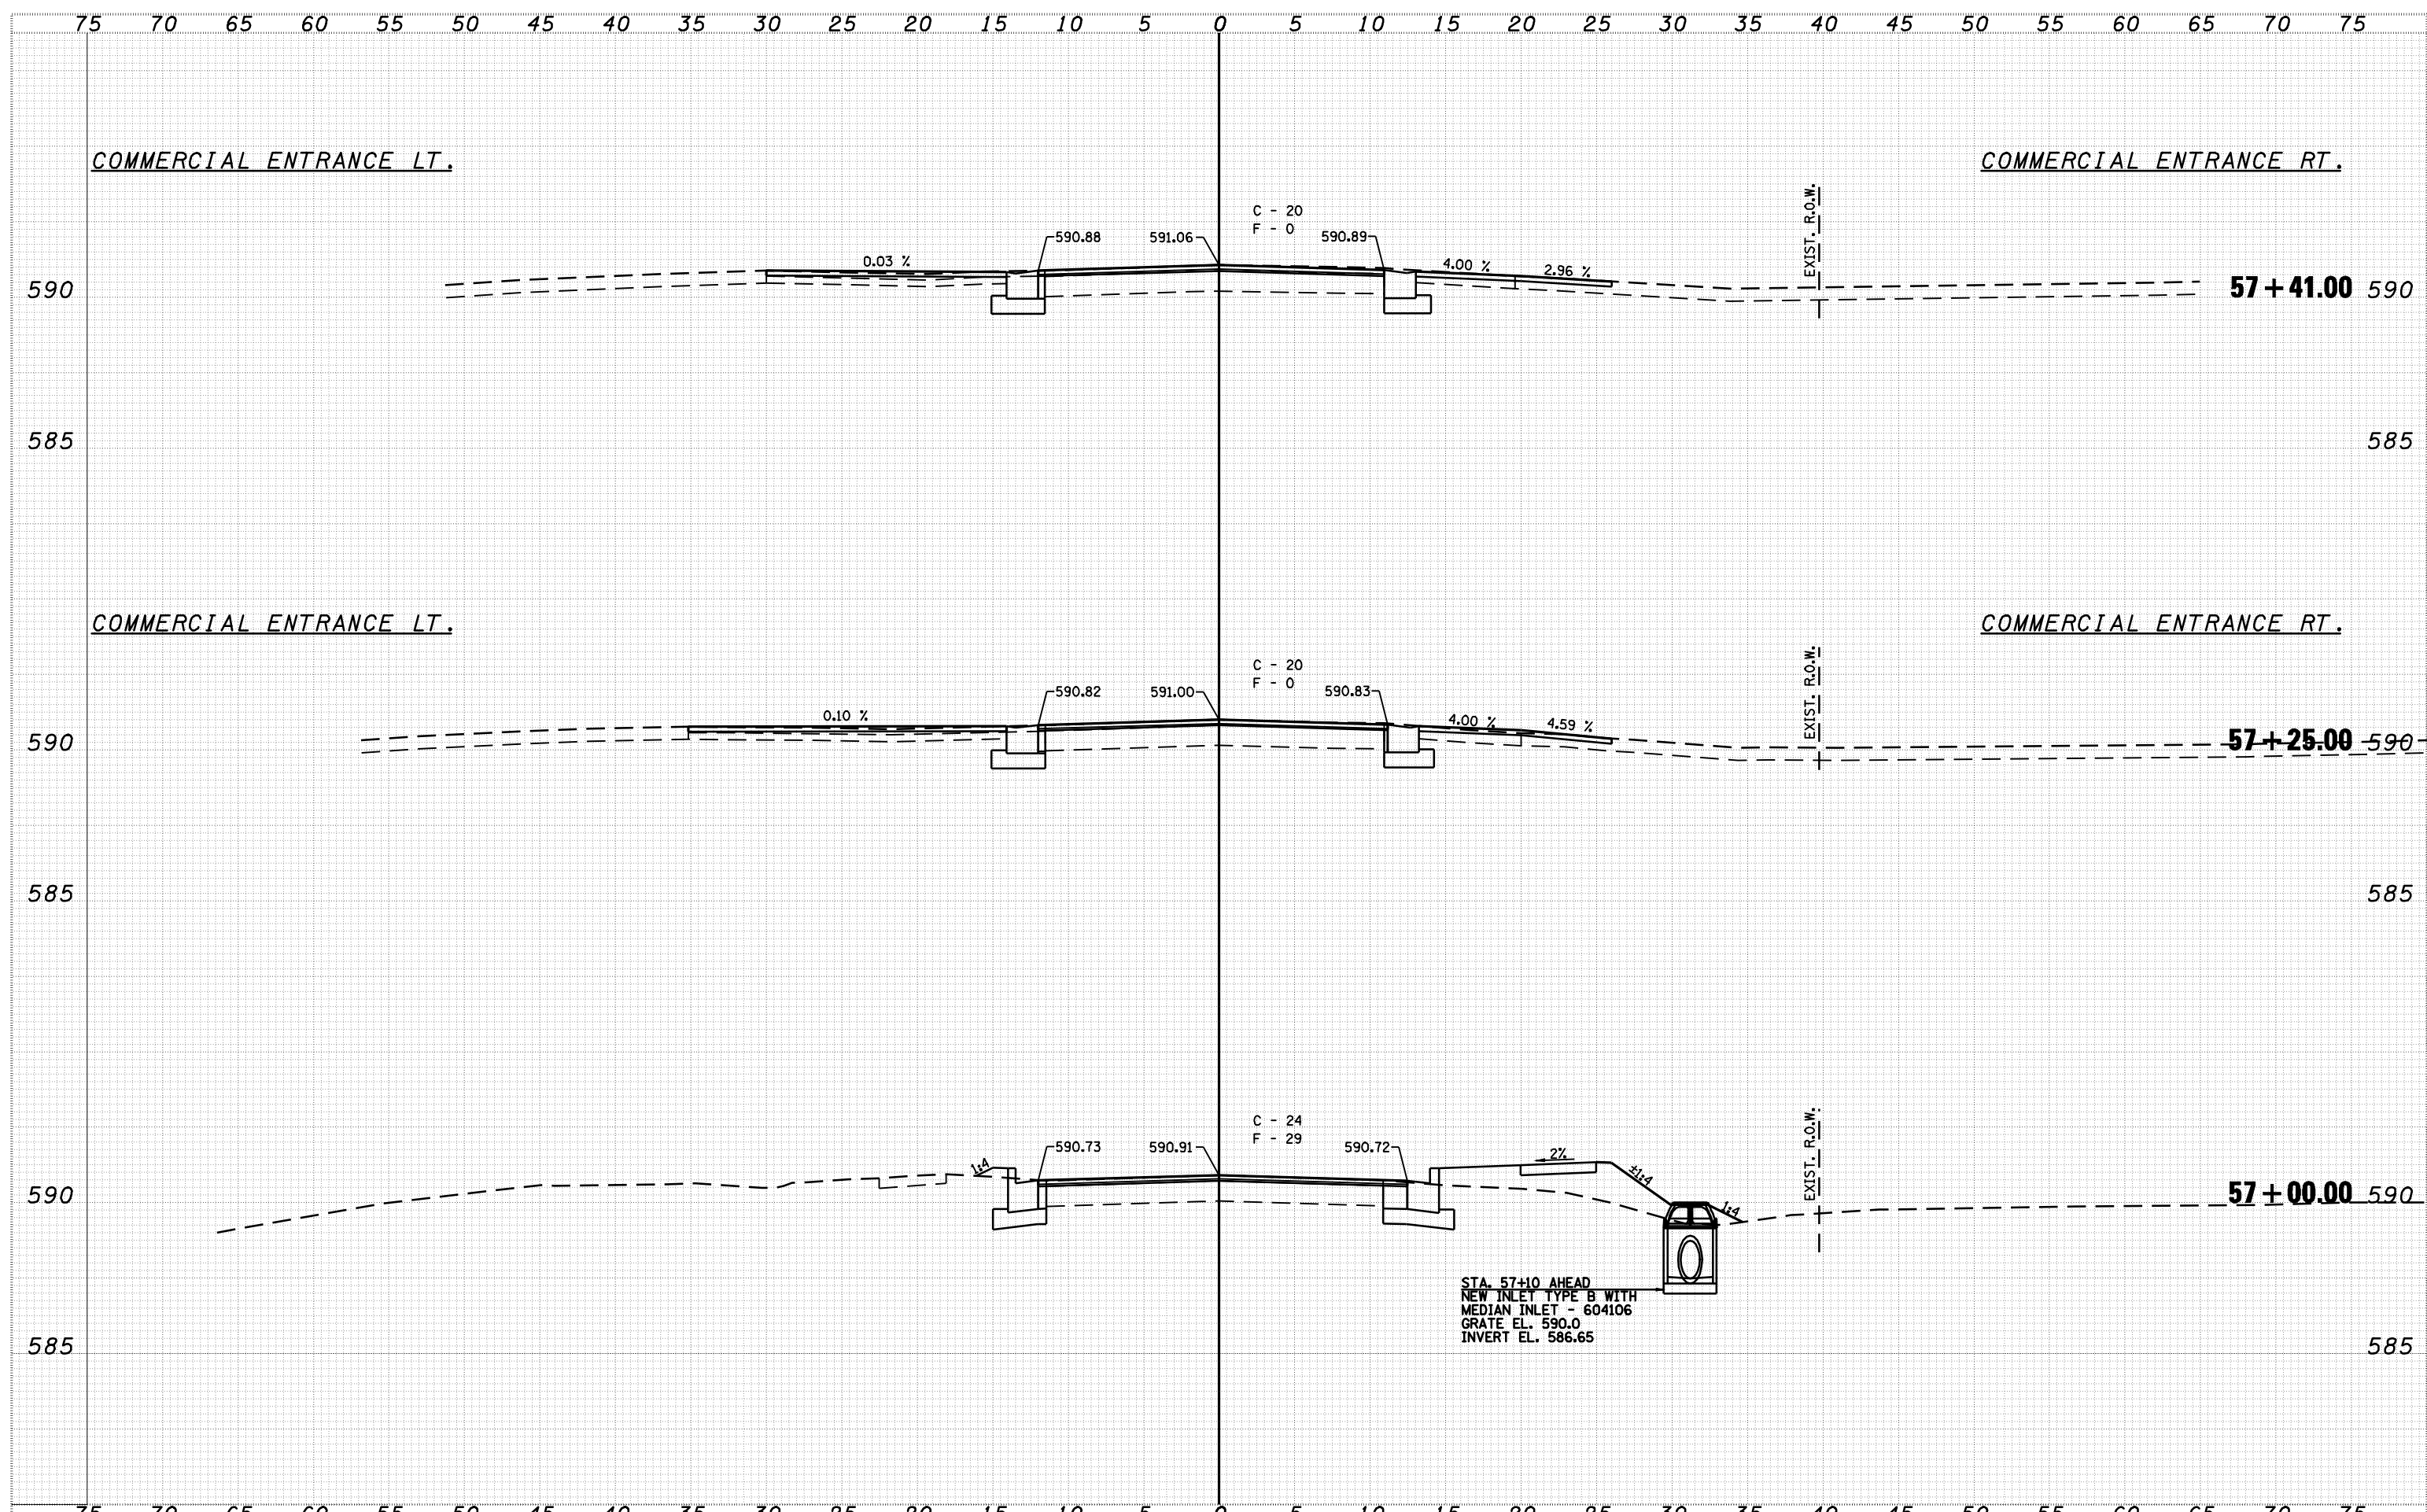

STA. 57+10 AHEAD
 NEW INLET TYPE B WITH
 MEDIAN INLET - 604106
 GRATE EL. 590.0
 INVERT EL. 586.65

FILE NAME =	USER NAME = laughlir1	DESIGNED -	REVISIED -	<p>Allen Henderson & Associates, Inc. Civil and Structural Engineers Springfield, IL 62703 Phone: (217)544-8033 IL Design Firm No. 184-001907</p>	CROSS SECTIONS		IL RTE.	SECTION	COUNTY	TOTAL SHEETS	SHEET NO.
	PLOT SCALE = 10.0000' / IN.	DRAWN -	REVISIED -		10	(24ZRS-4, N; 116RS-5	LOGAN	32	30		
	PLOT DATE = Mar-18-2010 02:17:42PM	CHECKED -	REVISIED -		CONTRACT NO. 72998						
		DATE -	REVISIED -		SCALE: VARIES	SHEET NO. 32 OF 30 SHEETS	STA. 57+00.00 TO STA. 57+41.00	FED. ROAD DIST. NO.	ILLINOIS FED. AID PROJECT		

c:\pw\work\PWIDOT\LAUGHLIR\122\d672998-sht-xssht.dgn