



DATE	
BY	
SURVEYED	
PLOTTED	
TEMPLATE	
AREAS	
CHECKED	
FINAL SURVEY	
NOTE BOOK	
NO.	

DATE	
BY	
SURVEYED	
PLOTTED	
TEMPLATE	
AREAS	
CHECKED	
ORIGINAL SURVEY	
NOTE BOOK	
NO.	

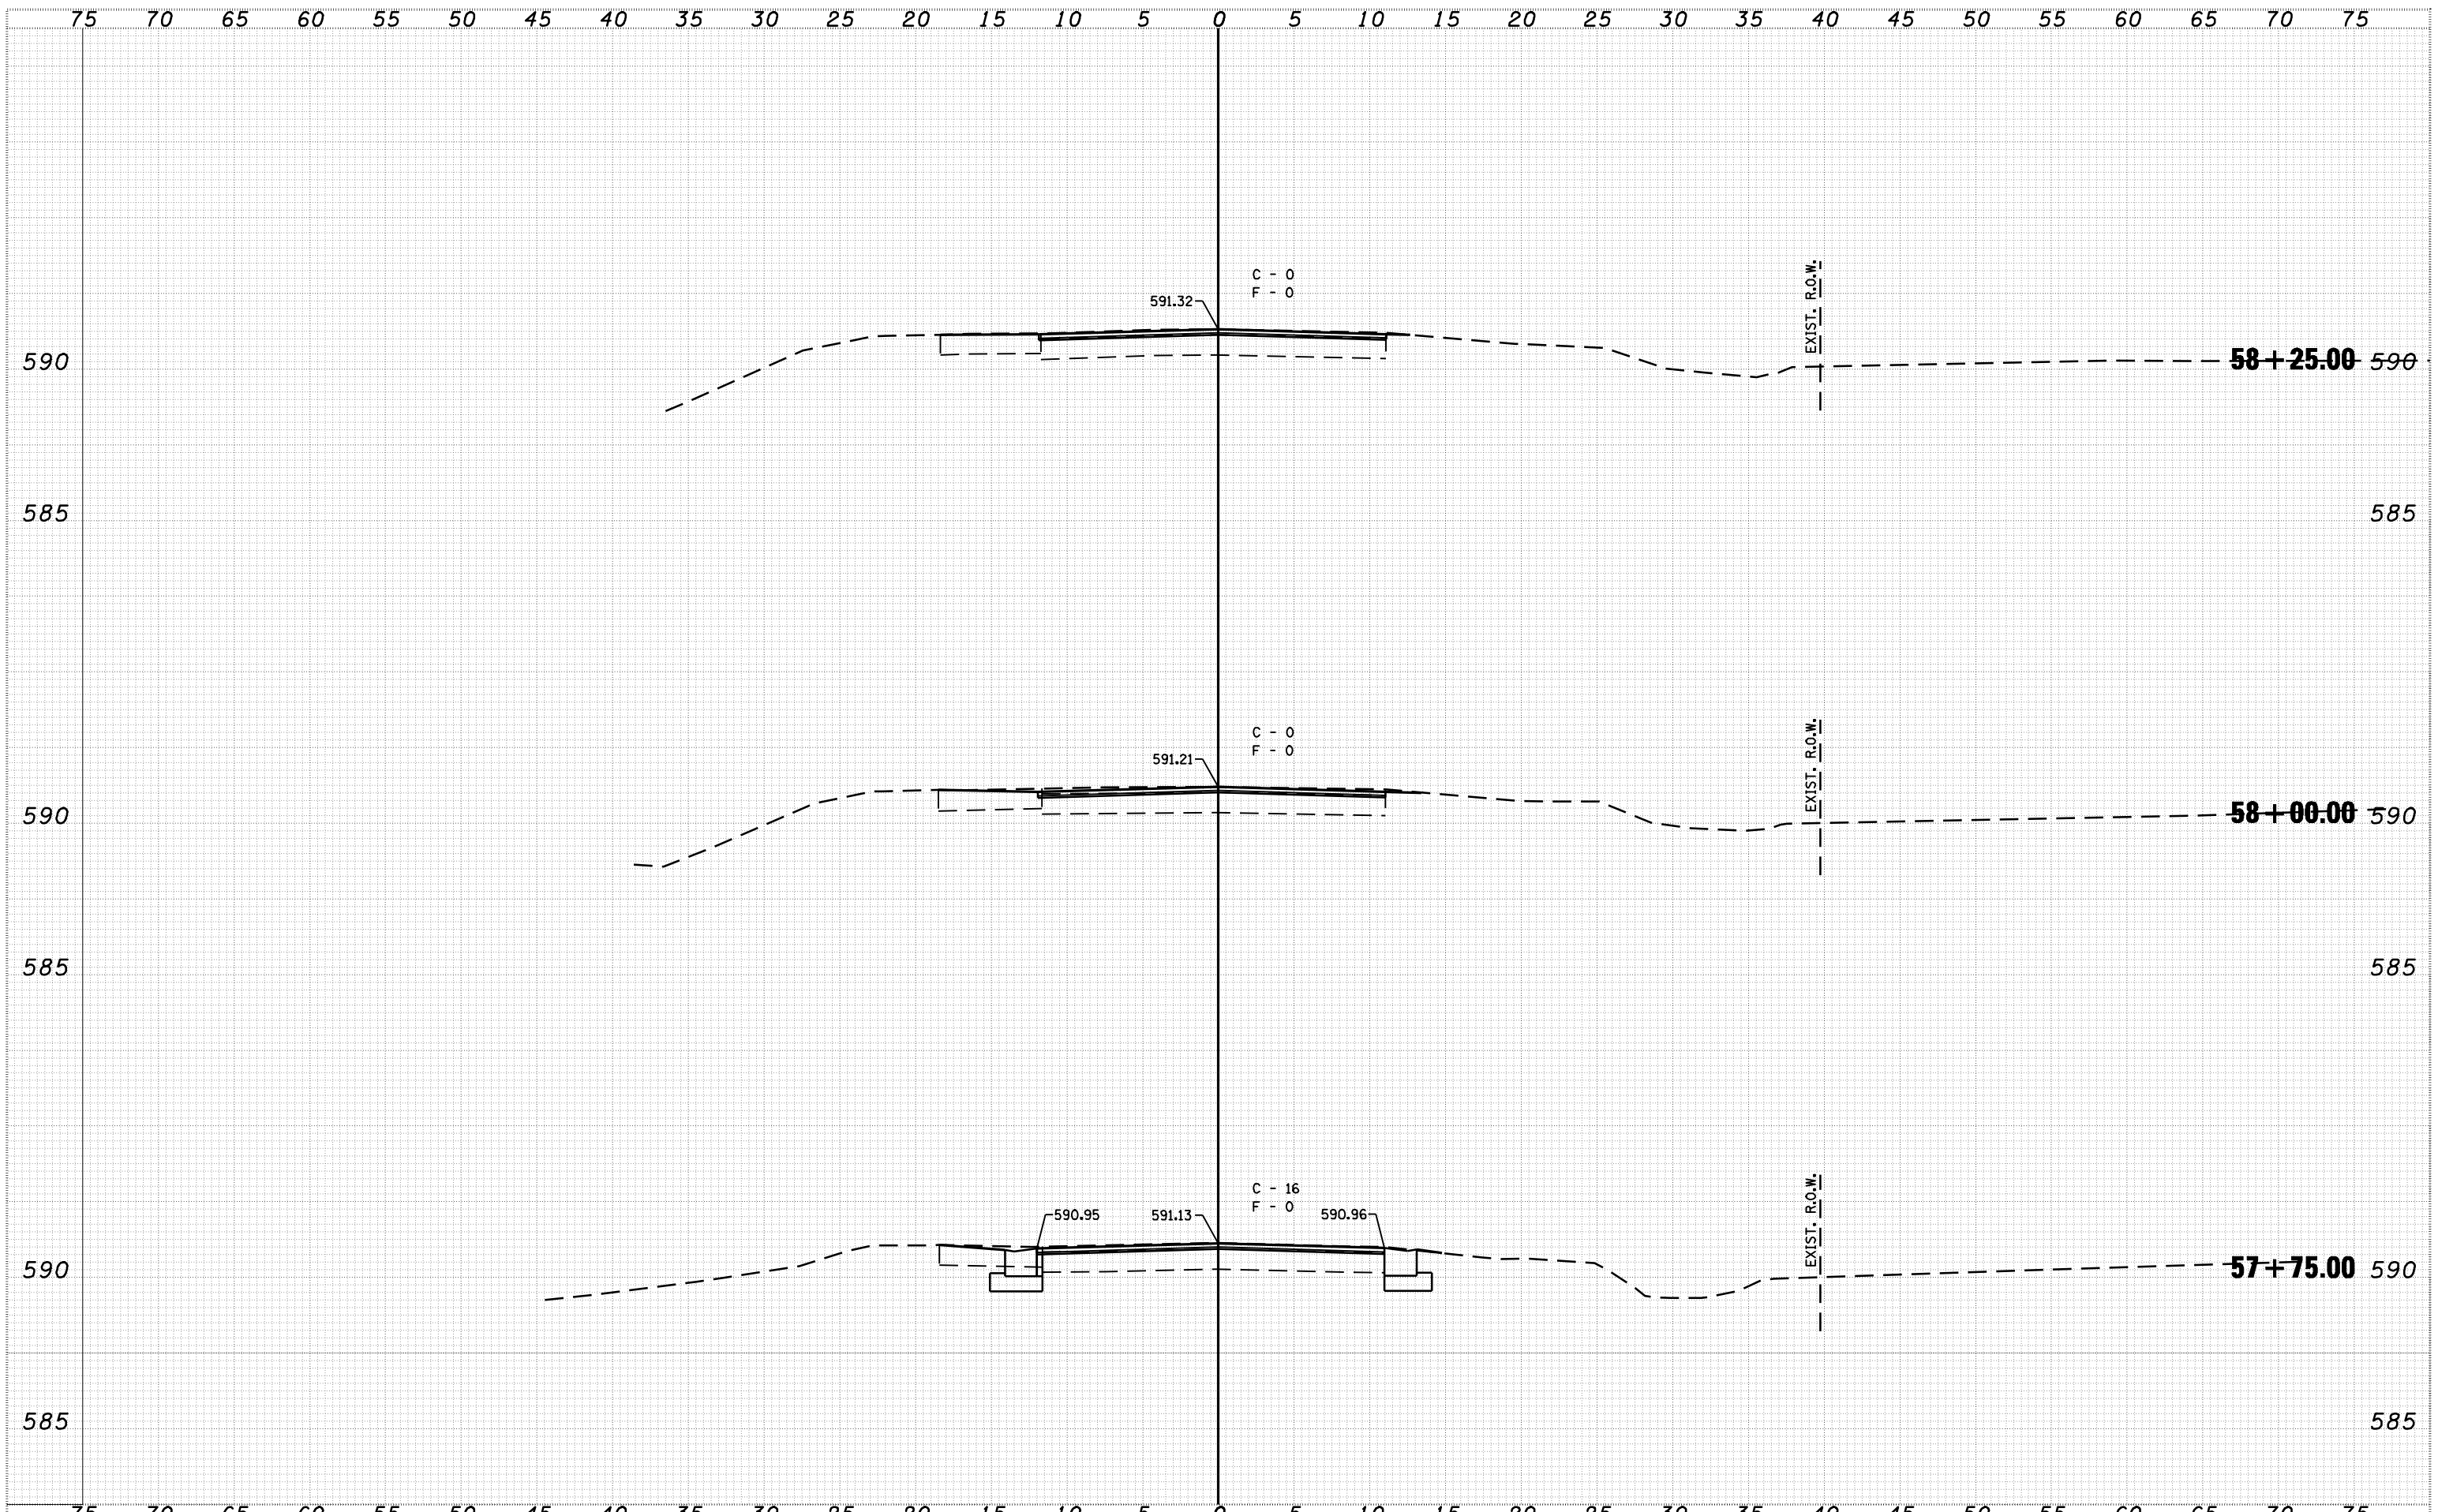

FILE NAME =	USER NAME = laughlinr1	DESIGNED -	REVISIED -	 Allen Henderson & Associates, Inc. Civil and Structural Engineers Springfield, IL 62703 Phone: (217)544-8033 IL Design Firm No. 184-001907	CROSS SECTIONS		IL RTE.	SECTION	COUNTY	TOTAL SHEETS	SHEET NO.
	PLOT SCALE = 10.0000' / IN.	DRAWN -	REVISIED -		10	(24ZRS-4, N; 116RS-5	LOGAN	32	31		
	PLOT DATE = Mar-18-2010 02:17:46PM	CHECKED -	REVISIED -		SCALE: VARIES			SHEET NO. 31 OF 32 SHEETS	STA. 57+75.00 TO STA. 58+25.00	FED. ROAD DIST. NO.	ILLINOIS FED. AID PROJECT
		DATE -	REVISIED -					CONTRACT NO. 72998			

c:\pw_work\PWIDOT\LAUGHLINR1\081122\d672998-sh1-xssht.dgn