

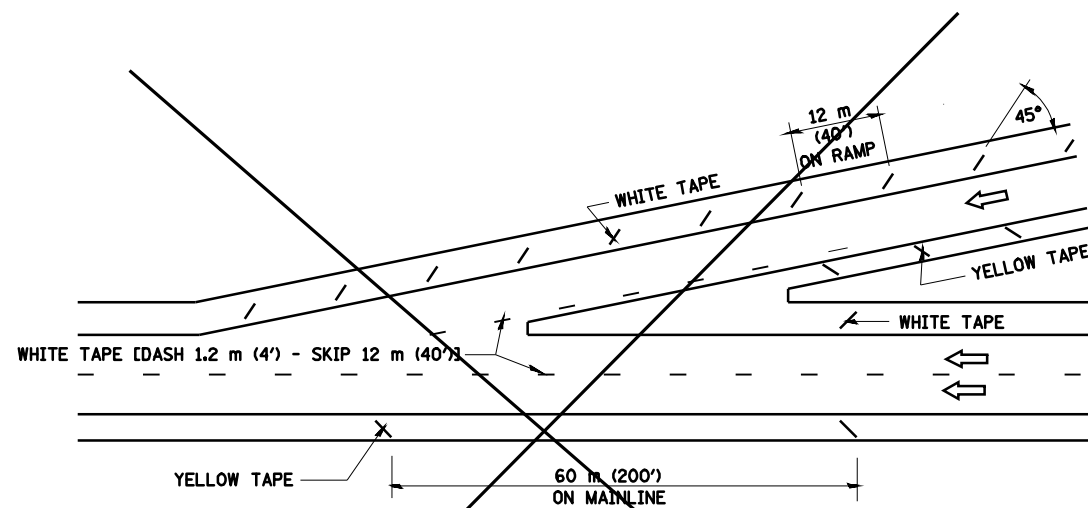


TYPICAL SHORT TERM PAVEMENT MARKING FOR INTERSTATE ROUTES

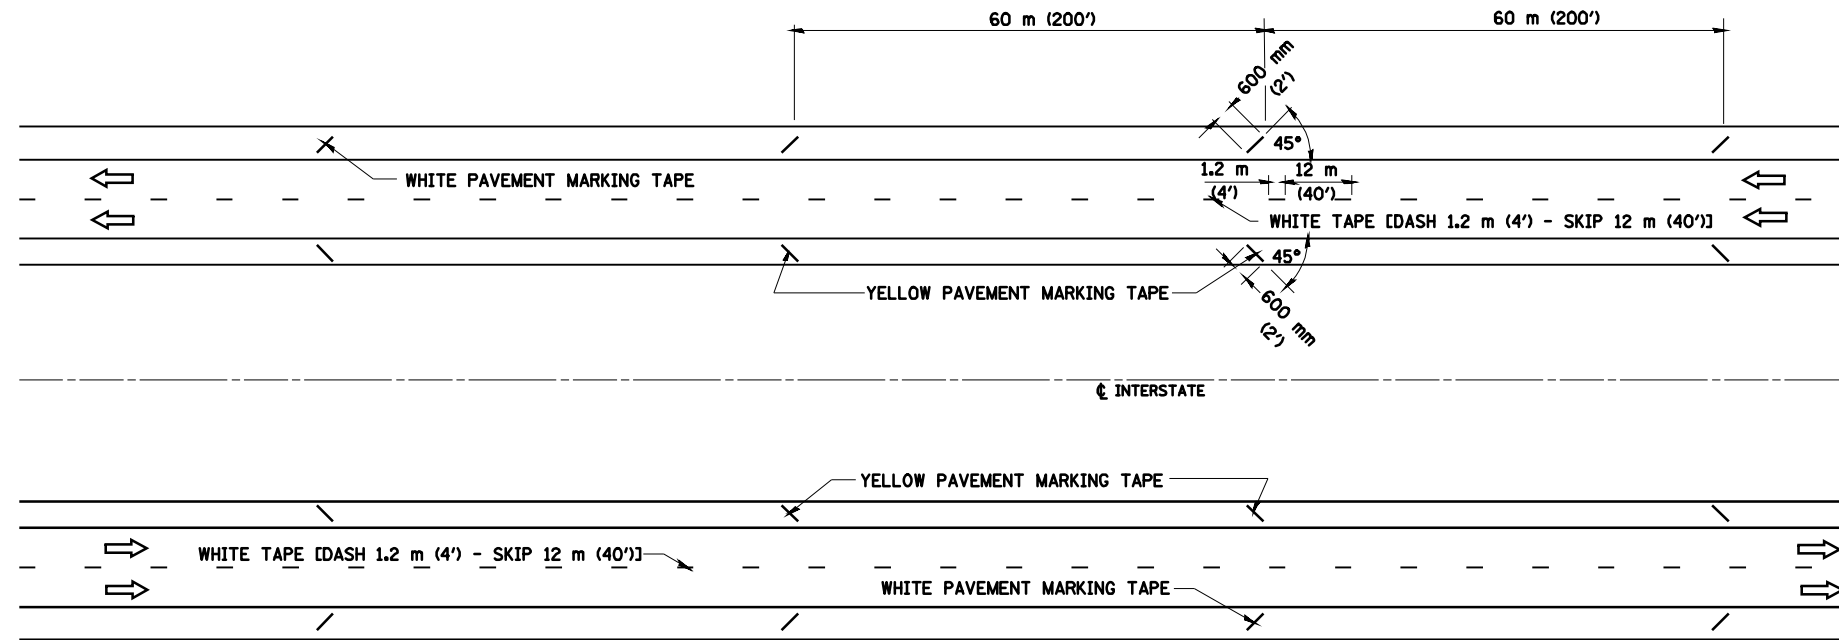

TYPICAL ENTRANCE TERMINAL

N/A

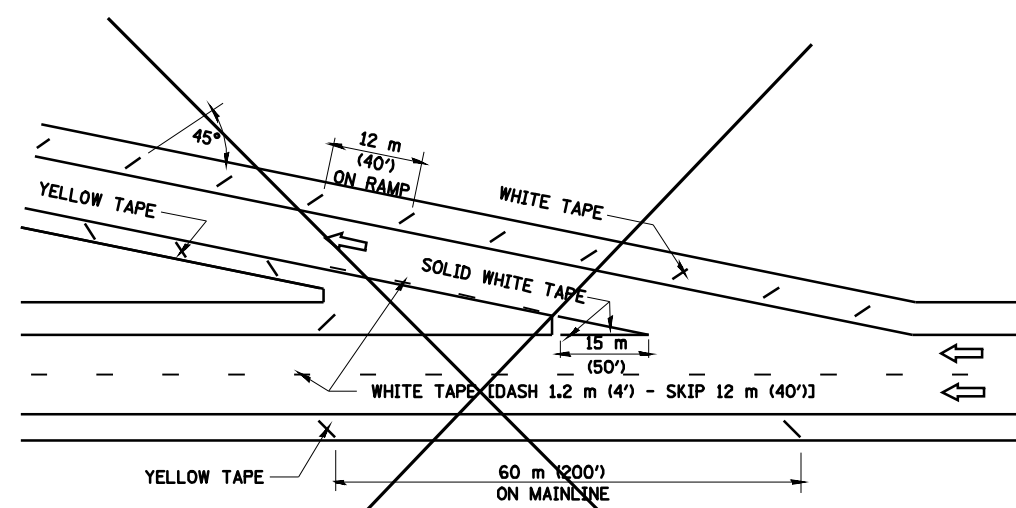

TYPICAL EXIT TERMINAL

N/A

• 86-10RS-3, 69-6RS-2, 69-1RS
 ** SCOTT, MORGAN

FILE NAME =	USER NAME = laughlinr1	DESIGNED -	REVISED -
er:\pwork\PIWIDOT\LAUGHLINRL\0196700\0672A16-Sht-details.dgn		DRAWN -	REVISED -
	PLOT SCALE = 40.0000 ' / IN.	CHECKED -	REVISED -
	PLOT DATE = Apr-06-2010 10:30:56AM	DATE -	REVISED -

STATE OF ILLINOIS
 DEPARTMENT OF TRANSPORTATION

SHORT TERM PAVEMENT MARKING
 FOR INTERSTATE ROUTES

SCALE: SHEET NO. OF SHEETS STA. TO STA.

F.A.I. RTE.	SECTION	COUNTY	TOTAL SHEETS	SHEET NO.
72	*	**	48	43
CONTRACT NO. 72A16				
FED. ROAD DIST. NO. ILLINOIS FED. AID PROJECT				

