

STATE OF ILLINOIS
DEPARTMENT OF TRANSPORTATION
DIVISION OF HIGHWAYS

**PROPOSED
HIGHWAY PLANS**

**FAS ROUTE 1773 (BL-55) & FAU ROUTE 7706 (OLD US 66)
SECTION 21RS-4, 22RS-5**

LOGAN COUNTY


C-96-137-10

INDEX OF SHEETS

- 1 COVER SHEET
- 2 GENERAL NOTES
- 3 SUMMARY OF QUANTITIES
- 4-9 SCHEDULE OF QUANTITIES
- 10-12 TYPICAL SECTIONS
- 13-29 PLAN SHEETS
- 30-31 DETAIL SHEETS

TRAFFIC

ADT 5138 (2006)
%SU=10.0 (2006)
%MU=4.0 (2006)

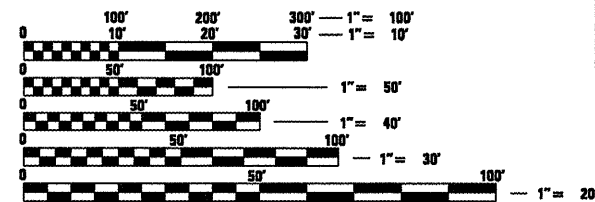


FULL SIZE PLANS HAVE BEEN PREPARED USING STANDARD
ENGINEERING SCALES. REDUCED SIZED PLANS WILL NOT
CONFORM TO STANDARD SCALES. IN MAKING MEASUREMENTS
ON REDUCED PLANS, THE ABOVE SCALES MAY BE USED.

J.U.L.I.E.
JOINT UTILITY LOCATION INFORMATION FOR EXCAVATION
1-800-892-0123
OR 811

PROJECT ENGINEER : JOHN NEGANGARD
PROJECT MANAGER : VICTOR YOUNG

CONTRACT NO. 72A44

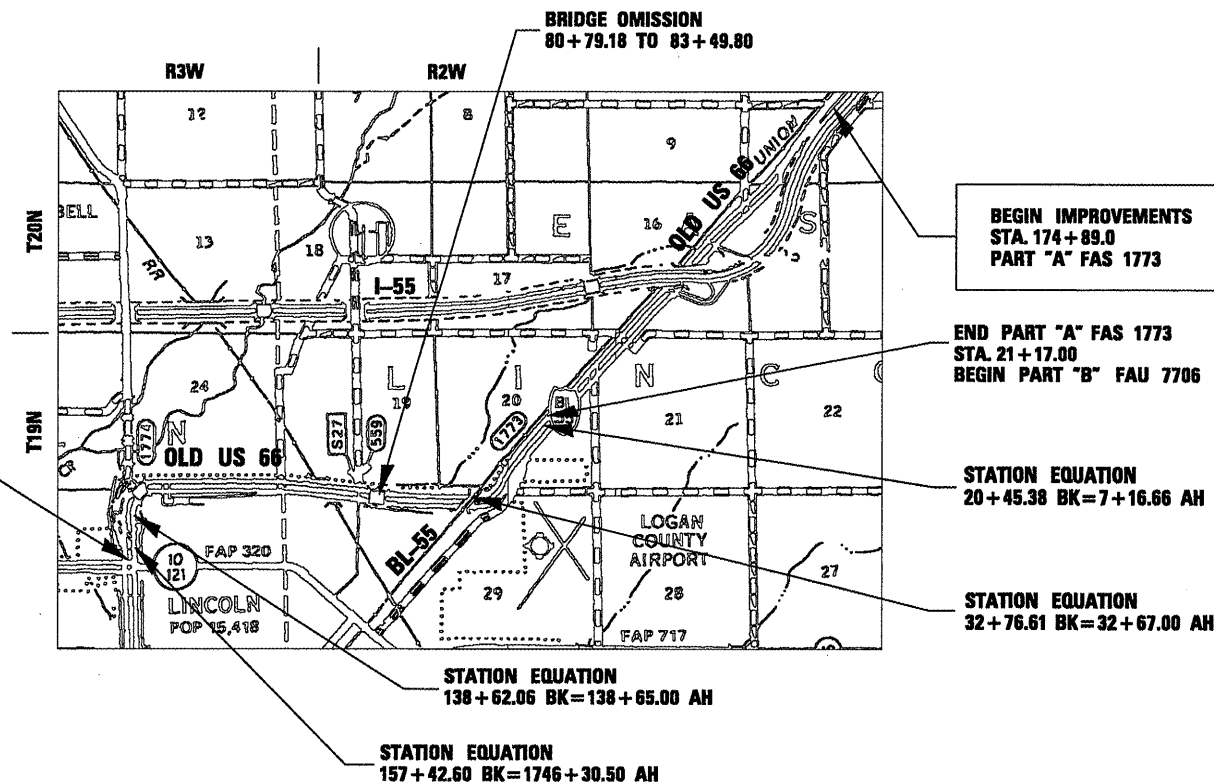

F.A.S.U. RTE.	SECTION	COUNTY	TOTAL SHEETS	SHEET NO.
•	21RS-4, 22RS-5	LOGAN	31	1
		ILLINOIS	CONTRACT NO. 72A44	

• FAS 1773/ FAU 7706

D-96-520-06



LOCATION OF SECTION INDICATED THUS: —

STATE OF ILLINOIS
DEPARTMENT OF TRANSPORTATION
DIVISION OF HIGHWAYS

SUBMITTED April 8 2010
Roger Z. Smiley
DEPUTY DIRECTOR OF HIGHWAYS, REGION ENGINEER
May 7 2010
Scott E. Stitt, P.E.
acting ENGINEER OF DESIGN AND ENVIRONMENT
May 7 2010
Christine M. Reed
DIRECTOR OF HIGHWAYS, CHIEF ENGINEER

**PRINTED BY THE AUTHORITY
OF THE STATE OF ILLINOIS**

GROSS LENGTH = 31,655.03 FT. = 5.99 MILE
NET LENGTH = 31,384.41 FT. = 5.94 MILE

GENERAL NOTES:

- 1 ALL ELEVATIONS SHOWN IN THE PLANS ARE U. S. G. S. MEAN SEA LEVEL DATUM.
- 2 ANY REFERENCE TO THE STANDARDS THROUGHOUT THE PLANS SHALL BE INTERPRETED TO BE THE LATEST STANDARDS OF THE DEPARTMENT AS INCLUDED IN THE PLANS.
- 3 THE LOCATION OF THOSE BURIED AND ABOVE GROUND UTILITIES SHOWN ARE APPROXIMATE. THE CONTRACTOR SHALL BE RESPONSIBLE FOR PROTECTING UTILITY PROPERTY FROM CONSTRUCTION OPERATIONS AS OUTLINED IN ARTICLE 107.26 OF THE STANDARD SPECIFICATIONS. THE J.U.L.I.E. NUMBER IS (800) 892-0123. A MINIMUM OF 48 HOURS ADVANCE NOTICE IS REQUIRED, SEE SPECIAL PROVISIONS FOR STATUS OF UTILITIES, WITH UTILITY COMPANIES LISTED.
- 4 THE EXISTING ROAD SIGNS THAT INTERFERE WITH CONSTRUCTION SHALL BE RELOCATED AS DIRECTED BY THE ENGINEER. AFTER THE CONSTRUCTION IS COMPLETE, THE CONTRACTOR SHALL REPLACE THE SIGNS AS DIRECTED BY THE ENGINEER. THIS WORK WILL NOT BE PAID FOR SEPARATELY, BUT CONSIDERED INCLUDED IN THE CONTRACT UNIT BID PRICES.
- 5 ABANDONED UNDERGROUND UTILITIES THAT CONFLICT WITH THE CONSTRUCTION SHALL BE DISPOSED OF OUTSIDE THE LIMITS OF RIGHT-OF-WAY ACCORDING TO ARTICLE 202.03 OF THE STANDARD SPECIFICATIONS AND AS DIRECTED BY THE ENGINEER. THIS WORK WILL NOT BE PAID FOR SEPARATELY BUT SHALL BE CONSIDERED INCLUDED IN THE CONTRACT UNIT BID PRICE FOR EARTH EXCAVATION. NO ADDITIONAL COMPENSATION WILL BE ALLOWED.
- 6 THE FOLLOWING APPLICATION RATES WERE USED FOR QUANTITY CALCULATIONS:
- LEVELING BINDER

0.056 TON/SQ YD •in
- BIT. CONC. SURF. CSE

0.056 TON/SQ YD •in
- AGG. SHLDS./BASE CSE.

2.05 TON/CU.YD
- BIT. MATLS. (PR COAT)

0.00038 TON/SQ YD
- AGG. (PR COAT)

0.001425 TON/SQ YD
- 7 ACCESS TO ALL PROPERTIES SHALL BE MAINTAINED DURING CONSTRUCTION ACTIVITIES. WHEN UNAVOIDABLE, REASONABLE PARKING SHALL BE PROVIDED FOR THOSE PROPERTIES WHICH ARE TEMPORARILY UNACCESSIBLE.
- 8 THE CONTRACTOR SHALL BE RESPONSIBLE FOR CONTACTING THE DISTRICT 6 OPERATIONS 14 DAYS IN ADVANCE OF ANY WORK TO VERIFY THE LOCATION OF ANY PASSING ZONES.

STANDARDS:

000001-05

442201-03

630001-08

635006-03

635011-02

701001-02

701006-03

701011-02

701901-01

780001-02

781001-03

704421-02

701422-02

COMMITMENTS

COMMITMENTS ARE NOT TO BE ALTERED WITHOUT THE WRITTEN APPROVAL OF ALL PARTIES TO WHICH THE COMMENTS WERE MADE.

1. THE RESIDENT ENGINEER SHALL CONTACT STUDIES AND PLANS CONCERNING ANY MAJOR PLAN CHANGES.
2. INFORMATIONAL LETTER WITH THE CITY OF LINCOLN
3. RAILROAD LIABILITY INSURANCE SHALL BE OBTAINED BY THE CONTRACTOR.

THE FOLLOWING MIXTURE REQUIREMENTS ARE APPLICABLE:

MIXTURE USE(S):	HMA SURFACE	LEVELING BINDER	INCIDENTAL HMA SURFACING	HMA SHOULDERS	HMA PATCHING
PG	PG 64-22	PG 64-22	PG 64-22	PG 58-22	PG 64-22
DESIGN AIR VOIDS	4.0% @ N70	4.0% @ N70	4.0% @ N50	2.0% @ N30	4.0% @ N70
MIXTURE COMPOSITION (GRADATION MIXTURE)	IL 9.5 OR 12.5	IL 9.5	IL 9.5 OR 12.5	BAM (OTHER)	IL 19.0
FRICTION AGGREGATE	MIX D	N/A	MIX C	N/A	N/A

Route

Section

County

DISTRICT SIX

EXAMINED MARCH 30 20 10

OPERATIONS ENGINEER

EXAMINED MARCH 26 20 10

PROGRAM IMPLEMENTATION ENGINEER

EXAMINED April 9 20 14

PROGRAM DEVELOPMENT ENGINEER

ILLINOIS DEPARTMENT OF TRANSPORTATION
SUMMARY OF QUANTITIES

CODE NO.	ITEM	UNIT	TOTAL	FAS 1773 (BL 55)	FAU 7706 (OLD 66)
			100% STATE	100% STATE	100% STATE
40200800	AGGREGATE SURFACE COURSE, TYPE B	TON	4.5	0.0	4.5
40600200	BITUMINOUS MATERIALS (PRIME COAT)	TON	152.8	72.7	80.1
40600300	AGGREGATE (PRIME COAT)	TON	378.3	179.8	198.5
40600635	LEVELING BINDER (MACHINE METHOD), N70	TON	7362.3	3608.8	3753.5
40600895	CONSTRUCTING TEST STRIP	EACH	1.0	0.5	0.5
40600982	HOT-MIX ASPHALT SURFACE REMOVAL - BUTT JOINT	SQ YD	10105.4	3840.1	6265.3
40600990	TEMPORARY RAMP	SQ YD	497.8	135.0	362.8
40603340	HOT-MIX ASPHALT SURFACE COURSE, MIX "D", N70	TON	14724.6	7217.5	7507.1
40800050	INCIDENTAL HOT-MIX ASPHALT SURFACING	TON	1710.4	526.0	1184.4
44000158	HOT-MIX ASPHALT SURFACE REMOVAL, 2 1/4"	SQ YD	115169.7	6892.6	108277.1
44000198	HOT-MIX ASPHALT SURFACE REMOVAL, VARIABLE DEPTH	SQ YD	94406.7	94406.7	0.0
44201815	CLASS D PATCHES, TYPE II, 14 INCH	SQ YD	1462.0	731.0	731.0
44201819	CLASS D PATCHES, TYPE III, 14 INCH	SQ YD	64.0	32.0	32.0
48101200	AGGREGATE SHOULDERS, TYPE B	TON	2348.1	1734.1	614.0
48203100	HOT-MIX ASPHALT SHOULDERS	TON	4732.5	1945.1	2787.5
67000400	ENGINEER'S FIELD OFFICE, TYPE A	CAL MO	12.0	6.0	6.0
67100100	MOBILIZATION	LSUM	1.0	0.5	0.5
70100309	TRAFFIC CONTROL AND PROTECTION, STANDARD 701421	LSUM	1.0	0.5	0.5
70100320	TRAFFIC CONTROL AND PROTECTION, STANDARD 701422	LSUM	1.0	0.5	0.5
70300100	SHORT-TERM PAVEMENT MARKING	FOOT	18420.0	8772.0	9648.0
70300210	TEMPORARY PAVEMENT MARKING - LETTERS & SYMBOLS	SQ FT	664.0	172.0	492.0
70300230	TEMPORARY PAVEMENT MARKING - LINE 5"	FOOT	144441.0	68676.0	75765.0
70300240	TEMPORARY PAVEMENT MARKING - LINE 6"	FOOT	3571.0	1578.0	1993.0
70300250	TEMPORARY PAVEMENT MARKING - LINE 8"	FOOT	2860.0	1255.0	1605.0
70300260	TEMPORARY PAVEMENT MARKING - LINE 12"	FOOT	495.0	252.0	243.0
70300280	TEMPORARY PAVEMENT MARKING - LINE 24"	FOOT	130.0	26.0	104.0
70301000	WORK ZONE PAVEMENT MARKING REMOVAL	SQ FT	2047.0	975.0	1072.0
78004220	PREFORMED PLASTC PAVEMENT MARKING, TYPE B -INLAID- LINE 5"	FOOT	15350.0	7310.0	8040.0
78004240	PREFORMED PLASTC PAVEMENT MARKING, TYPE B -INLAID- LINE 8"	FOOT	2860.0	1255.0	1605.0
78004250	PREFORMED PLASTIC PAVEMENT MARKING, TYPE B-INLAID-LINE 12'	FOOT	495.0	252.0	243.0
78004280	PREFORMED PLASTC PAVEMENT MARKING, TYPE B -INLAID- LINE 24"	FOOT	130.0	26.0	104.0
78004200	PREFORMED PLASTC PAVEMENT MARKING, TYPE B -INLAID- LETTERS AND SYMBOLS	SQ FT	664.0	172.0	492.0
78100100	RAISED REFLECTIVE PAVEMENT MARKER	EACH	996.0	472.0	524.0
78300200	RAISED REFLECTIVE PAVEMENT MARKER REMOVAL	EACH	996.0	472.0	524.0
X7800620	URETHANE PAVEMENT MARKING - LINE 5"	FOOT	129091.0	61366.0	67725.0
X7800630	URETHANE PAVEMENT MARKING - LINE 6"	FOOT	3571.0	1578.0	1993.0
Z0048665	RAILROAD PROTECTIVE LIABILITY INSURANCE	LSUM	1.0	0.0	1.0

FILE NAME =
c:\pw_work\PWIDOT\LAUGHLINRL\d0151693\

USER NAME = laughlinr1
t-500.dgn
PLOT SCALE = 100.0000 ' / IN.
PLOT DATE = Apr-09-2010 12:54:13PM

DESIGNED -	REVISED -
DRAWN -	REVISED -
CHECKED -	REVISED -
DATE -	REVISED -

STATE OF ILLINOIS
DEPARTMENT OF TRANSPORTATION

SUMMARY OF QUANTITIES

SCALE: SHEET NO. OF SHEETS STA. TO STA.

• 1773/7706

F.A. RTE.	SECTION	COUNTY	TOTAL SHEETS	SHEET NO.
•	ZIRS-4, 22RS-5	LOGAN	31	3
CONTRACT NO. 72A44				
ILLINOIS FED. AID PROJECT				

HMA SURFACE SCHEDULE									
LOCATION					BITUMINOUS	AGGREGATE	LEVEL BINDER	HMA	
STATION TO STATION	DESCRIPTION	LENGTH (FOOT)	WIDTH (FOOT)	AREA (SQ YD)	MATERIALS (PRIME COAT) (TON)	(PRIME COAT) (TON)	MM N70 (TON)	SURF CRSE MIX "D" N70 (TON)	
PART "A" (FAS 1773)									
174+89.0 TO 21+17.0	SB DL	15372.0	12.0	20496.0	15.58	40.99	860.83	1721.66	
174+89.0 TO 170+74.9	SB PL	414.1	0.0 - 12.0	276.1	0.21	0.55	11.59	23.19	
170+74.9 TO 21+17.0	SB PL	14957.9	12.0	19943.9	15.16	39.89	837.64	1675.28	
174+89.0 TO 170+74.9	NB DL	414.2	12.0 - 14.0	598.2	0.45	1.20	25.13	50.25	
170+74.9 TO 167+23.0	NB DL	351.8	14.0	547.3	0.42	1.09	22.99	45.98	
167+23.0 TO 163+35.0	NB DL	388.0	14.0 - 12.0	560.4	0.43	1.12	23.54	47.08	
163+35.0 TO 21+17.0	NB DL	14218.0	12.0	18957.3	14.41	37.91	796.21	1592.42	
167+23.0 TO 163+35.0	NB PL	388.0	0.0 - 12.0	258.7	0.20	0.52	10.86	21.73	
163+35.0 TO 21+17.0	NB PL	14218.0	12.0	18957.3	14.41	37.91	796.21	1592.42	
121+89.0 TO 119+58.1	SB LT TL	230.9	0.0 - 12.0	153.9	0.12	0.31	6.47	12.93	
119+58.1 TO 116+83.9	SB LT TL	274.2	12.0	365.6	0.28	0.73	15.36	30.71	
100+65.0 TO 98+41.5	SB LT TL	223.5	0.0 - 12.0	149.0	0.11	0.30	6.26	12.52	
98+41.5 TO 96+14.5	SB LT TL	227.0	12.0	302.7	0.23	0.61	12.71	25.42	
90+36.0 TO 87+94.8	SB LT TL	241.2	0.0 - 12.0	160.8	0.12	0.32	6.75	13.51	
87+94.8 TO 85+13.1	SB LT TL	281.7	12.0	375.6	0.29	0.75	15.78	31.55	
29+90.0 TO 27+87.1	SB LT TL	202.9	0.0 - 12.0	135.3	0.10	0.27	5.68	11.36	
27+87.1 TO 25+29.1	SB LT TL	258.0	12.0	344.0	0.26	0.69	14.45	28.90	
23+50.1 TO 21+17.0	NB RT TL	233.1	12.0	310.8	0.24	0.62	13.05	26.11	
157+78.0	MEDIAN	34.0	VARIES	100.0	0.08	0.20	4.20	8.40	
137+54.7	MEDIAN	100.0	VARIES	350.0	0.27	0.70	14.70	29.40	
127+24.7	MEDIAN	100.0	VARIES	350.0	0.27	0.70	14.70	29.40	
116+34.0	MEDIAN	155.0	VARIES	500.0	0.38	1.00	21.00	42.00	
95+55.0	MEDIAN	162.0	VARIES	515.0	0.39	1.03	21.63	43.26	
84+84.0	MEDIAN	90.0	VARIES	220.0	0.17	0.44	9.24	18.48	
72+20.0	MEDIAN	155.0	VARIES	385.0	0.29	0.77	16.17	32.34	
58+45.0	MEDIAN	120.0	VARIES	280.0	0.21	0.56	11.76	23.52	
24+70.0	MEDIAN	164.0	VARIES	330.0	0.25	0.66	13.86	27.72	
PART "B" (FAU 7706)									
21+17.0 TO 20+45.4	SB DL	71.6	12.0	95.5	0.07	0.19	4.01	8.02	
21+17.0 TO 20+45.4	SB PL	71.6	12.0	95.5	0.07	0.19	4.01	8.02	
21+17.0 TO 20+45.4	NB PL	71.6	12.0	95.5	0.07	0.19	4.01	8.02	
21+17.0 TO 20+45.4	NB DL	71.6	12.0	95.5	0.07	0.19	4.01	8.02	
21+17.0 TO 20+45.4	NB RT TL	71.6	12.0	95.5	0.07	0.19	4.01	8.02	
STA EQ 20+45.38 BK = 7+16.66 AH									
7+16.7 TO 32+76.6	SB DL	2560.0	12.0	3413.3	2.59	6.83	143.36	286.71	
7+16.7 TO 32+76.6	SB PL	2560.0	12.0	3413.3	2.59	6.83	143.36	286.71	
7+16.7 TO 32+76.6	NB PL	2560.0	12.0	3413.3	2.59	6.83	143.36	286.71	
7+16.7 TO 32+76.6	NB DL	2560.0	12.0	3413.3	2.59	6.83	143.36	286.71	
7+16.7 TO 8+43.0	NB RT TL	126.3	12.0 - 0.0	84.2	0.06	0.17	3.54	7.08	
25+56.0	MEDIAN	124.0	VARIES	129.4	0.10	0.26	5.43	10.87	
STA EQ 32+76.61 BK = 32+67.00 AH									
32+67.0 TO 80+79.2	SB DL	4812.2	12.0	6416.2	4.88	12.83	269.48	538.96	
32+67.0 TO 80+79.2	SB PL	4812.2	12.0	6416.2	4.88	12.83	269.48	538.96	
32+67.0 TO 80+79.2	NB DL	4812.2	12.0	6416.2	4.88	12.83	269.48	538.96	
32+67.0 TO 80+79.2	NB PL	4812.2	12.0	6416.2	4.88	12.83	269.48	538.96	
66+82.0 TO 68+25.9	SB LT TL	143.9	0.0 - 12.0	95.9	0.07	0.19	4.03	8.06	
68+25.9 TO 69+25.9	SB LT TL	100.0	12.0	133.3	0.10	0.27	5.60	11.20	
70+08.1 TO 71+08.1	NB LT TL	100.0	12.0	133.3	0.10	0.27	5.60	11.20	
71+08.1 TO 72+51.0	NB LT TL	142.9	12.0 - 0.0	95.3	0.07	0.19	4.00	8.00	
45+57.3	MEDIAN	136.0	VARIES	133.2	0.10	0.27	5.59	11.19	
69+65.5	MEDIAN	166.0	VARIES	153.0	0.12	0.31	6.43	12.85	
BRIDGE OMISSION STA 80+79.18 TO STA 83+49.84									
83+49.8 TO 138+62.1	SB DL	5512.2	12.0	7349.6	5.59	14.70	308.68	617.37	
83+49.8 TO 138+62.1	SB PL	5512.2	12.0	7349.6	5.59	14.70	308.68	617.37	
83+49.8 TO 138+62.1	NB DL	5512.2	12.0	7349.6	5.59	14.70	308.68	617.37	
83+49.8 TO 138+62.1	NB PL	5512.2	12.0	7349.6	5.59	14.70	308.68	617.37	
92+84.0 TO 94+94.5	SB RT TL	210.5	0.0 - 12.0	140.3	0.11	0.28	5.89	11.79	
94+94.5 TO 96+34.5	SB RT TL	140.0	12.0	186.7	0.14	0.37	7.84	15.68	
94+17.0 TO 95+67.0	SB LT TL	150.0	0.0 - 12.0	100.0	0.08	0.20	4.20	8.40	
95+67.0 TO 96+60.7	SB LT TL	93.7	12.0	124.9	0.09	0.25	5.25	10.49	
97+58.8 TO 98+16.3	NB LT TL	57.5	12.0	76.7	0.06	0.15	3.22	6.44	
98+16.3 TO 100+00.0	NB LT TL	183.7	12.0 - 0.0	122.5	0.09	0.24	5.14	10.29	
97+63.4 TO 99+03.5	NB RT TL	140.1	12.0	186.8	0.14	0.37	7.85	15.69	
99+03.5 TO 101+95.0	NB RT TL	291.5	12.0 - 0.0	194.3	0.15	0.39	8.16	16.32	
97+09.8	MEDIAN	98.1	12.0	130.8	0.10	0.26	5.49	10.99	

HMA SURFACE SCHEDULE CONTINUED									
LOCATION					BITUMINOUS	AGGREGATE	LEVEL BINDER	HMA	
STATION TO STATION	DESCRIPTION	LENGTH (FOOT)	WIDTH (FOOT)	AREA (SQ YD)	MATERIALS (PRIME COAT) (TON)	(PRIME COAT) (TON)	MM N70 (TON)	SURF CRSE MIX "D" N70 (TON)	
110+45.0	MEDIAN	35.0	VARIES	31.7	0.02	0.06	1.33	2.66	
136+39.0	MEDIAN	75.0	VARIES	63.4	0.05	0.13	2.66	5.33	
STA EQ 138+62.06 BK = 138+65.00 AH									
138+65.0 TO 157+42.4	SBDL	1877.4	12.0	2503.2	1.90	5.01	105.13	210.27	
138+65.0 TO 157+42.4	SB PL	1877.4	12.0	2503.2	1.90	5.01	105.13	210.27	
138+65.0 TO 157+42.4	NB DL	1877.4	12.0	2503.2	1.90	5.01	105.13	210.27	
138+65.0 TO 157+42.4	NB PL	1877.4	12.0	2503.2	1.90	5.01	105.13	210.27	
148+68.0	MEDIAN	80.0	VARIES	63.4	0.05	0.13	2.66	5.33	
STA EQ 157+42.40 BK = 1746+30.50 AH									
1746+30.5 TO 1758+07.5	SB DL	1177.0	12.0	1569.3	1.19	3.14	65.91	131.82	
1746+30.5 TO 1758+07.5	SB PL	1177.0	12.0	1569.3	1.19	3.14	65.91	131.82	
1746+30.5 TO 1758+07.5	NB DL	1177.0	12.0	1569.3	1.19	3.14	65.91	131.82	
1746+30.5 TO 1758+07.5	NB PL	1177.0	12.0	1569.3	1.19	3.14	65.91	131.82	
1747+80.0 TO 1753+00.0	NB LT TL	520.0	12.0	693.3	0.53	1.39	29.12	58.24	
1753+00.0 TO 1754+67.0	NB LT TL	167.0	12.0 - 0.0	111.3	0.08	0.22	4.68	9.35	
1753+60.0 TO 1754+86.0	SB LT TL	126.0	0.0 - 12.0	84.0	0.06	0.17	3.53	7.06	
1754+86.0 TO 1757+36.0	SB LT TL	250.0	12.0	333.3	0.25	0.67	14.00	28.00	
1747+42.0	MEDIAN	70.0	VARIES	143.4	0.11	0.29	6.02	12.05	
1757+72.0	MEDIAN	75.0	VARIES	140.9	0.11	0.28	5.92	11.84	
PART "A" (FAS 1773) TOTAL:					85922.92	65.30	171.85	3608.76	7217.53
PART "B" (FAU 7706) TOTAL:					89369.64	67.92	178.74	3753.52	7507.05
JOB TOTAL:					175292.6	133.2	350.6	7362.3	14724.6

FILE NAME =
c:\pwwork\VPWIDOT\LAUGHLIN\LD0151693\

USER NAME = laughlinr1
t-schedule.dgn
PLOT SCALE = 100.0000' / IN.

DESIGNED -
DRAWN -
CHECKED -

REVISED -
REVISED -
REVISED -

STATE OF ILLINOIS
DEPARTMENT OF TRANSPORTATION

SCHEDULES

* FAS 773/ FAU 7706


F.A. RTE.	SECTION	COUNTY	TOTAL SHEETS	SHEET NO.
*	21RS-4 ,22RS-5	LOGAN	31	5
CONTRACT NO. 72A44				

INCIDENTAL HMA SURFACING, HMA & PCC BUTT JOINTS & TEMP RAMPS												
LOCATION	T /	DESCRIPTION	WIDTH AT EOP	WIDTH AT BUTT JT	LENGTH	AREA	HMA THICKNESS	INC HMA SURF	BIT MATS (PR CT)	AGG (PRIME COAT)	HMA BUTT JOINT	AGG SURF CRSE TYPE B
STATION			(FT)	(FT)	(FT)	(SQ YD)	(IN)	(TONS)	(TONS)	(TONS)	(SQ YD)	(SQ YD) (TON)
PART "A" (FAS 1773)												
174+89.00		BEGIN IMP	24.0	24.0	30.0	80.0	2.25		0.03	0.16	80.0	13.3
138+00.0	RT	SIDE ROAD	95.0	25.0	40.0	266.7	2.25	33.6	0.10	0.53	266.7	13.9
136+72.0	LT	SIDE ROAD	95.0	20.0	45.0	287.5	2.25	36.2	0.11	0.58	287.5	11.1
84+84.0	LT	CE	81.0	35.0	25.0	161.1	2.25	20.3	0.06	0.32	161.1	19.4
76+00.0	RT	CE	55.0	45.0	10.0	55.6	8.0	24.9	0.02	0.11		2.1
74+00.0	RT	CE	60.0	50.0	10.0	61.1	8.0	27.4	0.02	0.12		2.4
72+20.0	RT	SIDE ROAD	69.0	40.0	23.0	139.3	2.25	17.5	0.05	0.28	139.3	22.2
72+20.0	LT	SIDE ROAD	105.0	25.0	28.0	202.2	2.25	25.5	0.08	0.40	202.2	13.9
58+45.0	RT	SIDE ROAD	112.0	14.0	40.0	280.0	2.25	35.3	0.11	0.56	280.0	7.8
58+45.0	LT	SIDE ROAD	142.0	20.0	50.0	450.0	2.25	56.7	0.17	0.90	450.0	11.1
24+85.0	LT	SIDE ROAD	82.0	14.0	160.0	853.3	2.25	107.5	0.32	1.71	853.3	7.8
24+46.0	LT	SIDE ROAD	118.0	26.0	140.0	1120.0	2.25	141.1	0.43	2.24	1120.0	14.4
PART "B" (FAU 7706)												
STA EQ 20+45.38 BK = 7+16.66 AH												
26+31.0	LT	SIDE ROAD	116.0	32.0	45.0	370.0	2.25	46.6	0.14	0.74	370.0	17.8
STA EQ 32+76.61 BK = 32+67.00 AH												
40+50.00	LT	SIDE ROAD	95.0	36.0	40.0	291.1	2.25	36.7	0.11	0.58	291.1	20.0
45+57.0	LT	SIDE ROAD	64.0	34.0	26.0	141.6	2.25	17.8	0.05	0.28	141.6	18.9
69+66.0	RT	SIDE ROAD	134.0	29.0	41.0	371.3	2.25	46.8	0.14	0.74	371.3	16.1
69+65.5	LT	SIDE ROAD	127.0	29.0	40.0	346.7	2.25	43.7	0.13	0.69	346.7	16.1
80+79.2		BEGIN BRIDG	48.0	48.0	30.0	160.0	2.25		0.06	0.32	160.0	26.7
BRIDGE OMISSION STA 80+79.18 TO STA 83+49.84												
83+49.8		END BRIDGE	48.0	48.0	30.0	160.0	2.25		0.06	0.32	160.0	26.7
97+07.5	RT	SIDE ROAD	170.0	36.0	110.0	1258.9	2.25	158.6	0.48	2.52	1258.9	20.0
97+07.5	LT	SIDE ROAD	160.0	36.0	100.0	1088.9	2.25	137.2	0.41	2.18	1088.9	20.0
136+24.0	RT	PE	54.0	17.0	44.0	173.6	2.25	21.9	0.07	0.35	173.6	9.4
136+38.5	LT	SIDE ROAD	110.0	31.0	50.0	391.7	2.25	49.4	0.15	0.78	391.7	17.2
STA EQ 138+62.06 BK = 138+65.00 AH												
149+00.0	RT	SIDE ROAD	62.0	40.0	24.0	136.0	2.25	17.1	0.05	0.27	136.0	22.2
STA EQ 157+42.40 BK = 1746+30.50 AH												
1746+94.0	RT	SIDE ROAD	52.0	18.0	138.0	536.7	2.25	67.6	0.20	1.07	536.7	10.0
1747+36.5	LT	SIDE ROAD	190.0	28.0	50.0	605.6	2.25	76.3	0.23	1.21	605.6	15.6
1751+50.0	RT	MERGE LANE	14.0	14.0	700.0	3417.0	2.25	430.5	1.30	6.83	17.1	7.8
1757+68.0	RT	SIDE ROAD	81.0	67.0	16.0	131.6	2.25	16.6	0.05	0.26	81.9	37.2
1757+68.0	LT	SIDE ROAD	64.0	50.0	22.0	139.3	2.25	17.6	0.05	0.28	61.1	27.8
1758+07.5		END IMP	60.0	60.0	30.0	200.0	2.25		0.08	0.40	73.3	33.3
PART "A" (FAS 1773) TOTAL:								526.0	1.5	7.9	3840.1	135.0
PART "B" (FAU 7706) TOTAL:								1184.4	3.8	19.8	6265.3	362.8
JOB TOTAL:								1710.4	5.3	27.8	10105.4	497.8


HMA SHOULDER SCHEDULE							
LOCATION		DESCRIPTION	LENGTH (FOOT)	WIDTH (FOOT)	AREA (SQ YD)	HMA	BIT MATS
STATION	TO STATION					SHOULDERS (TON)	(PRIME COAT) (TON)
PART "A" (FAS 1773)							
127+90.0	TO 82+10.0	SB OUTSIDE	4580.0	10.0	5088.9	641.20	1.93
126+93.0	TO 116+69.0	SB INSIDE	1024.0	6.0	682.7	86.02	0.26
115+98.0	TO 95+82.0	SB INSIDE	2016.0	6.0	1344.0	169.34	0.51
95+21.0	TO 85+05.0	SB INSIDE	1016.0	6.0	677.3	85.34	0.26
84+51.0	TO 82+10.0	SB INSIDE	241.0	6.0	160.7	20.24	0.06
126+93.0	TO 116+69.0	NB INSIDE	1024.0	6.0	682.7	86.02	0.26
115+98.0	TO 95+82.0	NB INSIDE	2016.0	6.0	1344.0	169.34	0.51
95+21.0	TO 85+05.0	NB INSIDE	1016.0	6.0	677.3	85.34	0.26
84+51.0	TO 82+10.0	NB INSIDE	241.0	6.0	160.7	20.24	0.06
127+90.0	TO 117+34.0	NB OUTSIDE	1056.0	10.0	1173.3	147.84	0.45
115+60.0	TO 96+74.0	NB OUTSIDE	1886.0	10.0	2095.6	264.04	0.80
94+78.0	TO 85+18.0	NB OUTSIDE	960.0	10.0	1066.7	134.40	0.41
84+65.0	TO 82+10.0	NB OUTSIDE	255.0	10.0	283.3	35.70	0.11
PART "B" (FAU 7706)							
STA EQ 20+45.38 BK = 7+16.66 AH							
9+30.0	TO 32+76.6	SB OUTSIDE	2346.6	7.0	1825.1	229.97	0.69
9+30.0	TO 26+00.0	NB OUTSIDE	1670.0	7.0	1298.9	163.66	0.49
26+63.0	TO 32+76.6	NB OUTSIDE	613.6	7.0	477.3	60.13	0.18
STA EQ 32+76.61 BK = 32+67.00 AH							
32+67.0	TO 66+70.0	SB OUTSIDE	3403.0	7.0	2646.8	333.49	1.01
72+60.0	TO 80+79.2	SB OUTSIDE	819.2	7.0	637.1	80.28	0.24
32+67.0	TO 45+14.0	NB OUTSIDE	1247.0	7.0	969.9	122.21	0.37
46+00.0	TO 66+70.0	NB OUTSIDE	2070.0	7.0	1610.0	202.86	0.61
72+60.0	TO 80+79.2	NB OUTSIDE	819.2	7.0	637.1	80.28	0.24
BRIDGE OMISSION STA 80+79.18 TO STA 83+49.84							
83+49.8	TO 94+00.0	SB OUTSIDE	1050.2	7.0	816.8	102.92	0.31
100+10.0	TO 136+04.0	SB OUTSIDE	3594.0	7.0	2795.3	352.21	1.06
136+52.0	TO 138+62.1	SB OUTSIDE	210.1	7.0	163.4	20.59	0.06
83+49.8	TO 94+00.0	NB OUTSIDE	1050.2	7.0	816.8	102.92	0.31
100+10.0	TO 136+12.0	NB OUTSIDE	3602.0	7.0	2801.6	353.00	1.06
136+83.0	TO 138+62.1	NB OUTSIDE	179.1	7.0	139.3	17.55	0.05
STA EQ 138+62.06 BK = 138+65.00 AH							
138+65.0	TO 157+42.4	SB OUTSIDE	1877.4	7.0	1460.2	183.99	0.55
138+65.0	TO 157+42.4	NB OUTSIDE	1877.4	7.0	1460.2	183.99	0.55
STA EQ 157+42.40 BK = 1746+30.50 AH							
1746+30.5	TO 1750+84.0	SB OUTSIDE	453.5	7.0	352.7	44.44	0.13
1752+58.0	TO 1757+38.0	SB OUTSIDE	480.0	7.0	373.3	47.04	0.14
1746+30.5	TO 1748+23.0	NB OUTSIDE	192.5	7.0	149.7	18.87	0.06
1748+61.0	TO 1757+39.0	NB OUTSIDE	878.0	7.0	682.9	86.04	0.26
1757+97.0	TO 1758+07.5	NB OUTSIDE	10.5	7.0	8.2	1.03	0.00
PART "A" (FAS 1773) TOTAL:					15437.1	1945.1	5.9
PART "B" (FAU 7706) TOTAL:					22122.6	2787.4	8.4
JOB TOTAL:					37559.7	4732.5	14.3

URETHANE PAVEMENT MARKINGS - LINE 6''			
LOCATION Stations	DESCRIPTION	LENGTH (FT)	WHITE SOLID (FT)
PART "A" (FAS 1773)			
121+89.0 TO 119+58.1	SKIP DASH (2' x6')	230.9	78.0
119+58.1 TO 116+83.9	SB LT TURNLANE	274.2	274.2
100+65.0 TO 98+41.5	SKIP DASH (2' x6')	223.5	76.0
98+41.5 TO 96+14.5	SB LT TURNLANE	227.0	227.0
90+36.0 TO 87+94.8	SKIP DASH (2' x6')	241.2	82.0
87+94.8 TO 85+13.1	SB LT TURNLANE	281.7	281.7
29+90.0 TO 27+87.1	SKIP DASH (2' x6')	202.9	68.0
27+87.1 TO 25+29.1	SB LT TURNLANE	258.0	258.0
23+50.1 TO 21+17.0	NB RT TURNLANE	233.1	233.1
PART "B" (FAU 7706)			
21+17.0 TO 20+45.4	NB RT TURNLANE	71.6	71.6
7+16.7 TO 8+43.0	SKIP DASH (2' x6')	126.3	44.0
STA EQ 20+45.38 BK = 7+16.66 AH			
66+82.0 TO 68+25.9	SKIP DASH (2' x6')	143.9	48.0
68+25.9 TO 69+25.9	SB LT TURNLANE	100.0	100.0
70+08.1 TO 71+08.1	NB LT TURNLANE	100.0	100.0
71+08.1 TO 72+51.0	SKIP DASH (2' x6')	142.9	48.0
STA EQ 32+76.61 BK = 32+67.00 AH			
BRIDGE OMISSION STA 80+79.18 TO STA 83+49.84			
92+84.0 TO 94+94.5	SKIP DASH (2' x6')	210.5	72.0
94+94.5 TO 96+34.5	SB RT TURNLANE	140.0	140.0
94+17.0 TO 95+67.0	SKIP DASH (2' x6')	150.0	50.0
95+67.0 TO 96+60.7	SB LT TURNLANE	93.7	93.7
97+58.8 TO 98+16.3	NB LT TURNLANE	57.5	57.5
98+16.3 TO 100+00.0	SKIP DASH (2' x6')	183.7	62.0
97+63.4 TO 99+03.5	NB RT TURNLANE	140.1	140.1
99+03.5 TO 101+95.0	SKIP DASH (2' x6')	291.5	98.0
STA EQ 138+62.06 BK = 138+65.00 AH			
STA EQ 157+42.40 BK = 1746+30.50 AH			
1747+80.0 TO 1753+00.0	NB LT TURNLANE	520.0	520.0
1753+00.0 TO 1754+67.0	SKIP DASH (2' x6')	167.0	56.0
1753+60.0 TO 1754+86.0	SKIP DASH (2' x6')	126.0	42.0
1754+86.0 TO 1757+36.0	SB LT TURNLANE	250.0	250.0
PART "A" (FAS 1773) TOTAL:			1,578
PART "B" (FAU 7706) TOTAL:			1,993
JOB TOTAL:			3,571

* FAS 773/ FAU 7706

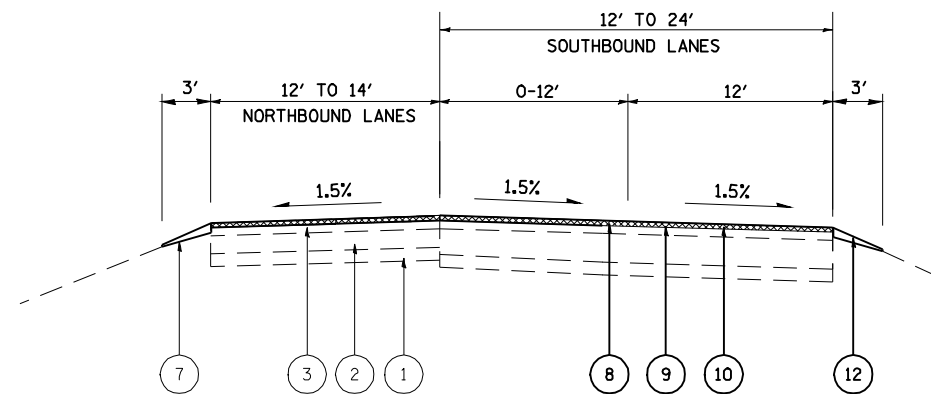


TYPICAL SECTION PART "A" FAS 1773
STA. 174+89.00 TO STA 170+74.85

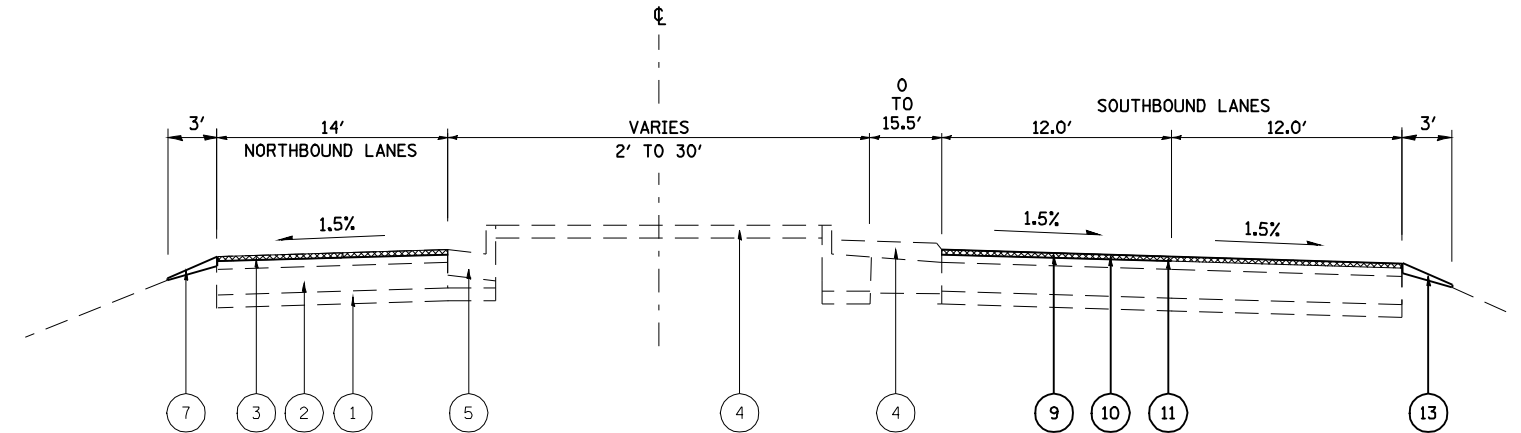


TYPICAL SECTION PART "A" FAS 1773
STA. 169+24.85 TO STA 167+23.11

LEGEND

- | | | | |
|---|----------------------------------|---|--|
| ① | EX. SUBBASE | ⑧ | PR. HOT-MIX ASPHALT SURFACE REMOVAL, VARIABLE DEPTH |
| ② | EX. BASE | ⑨ | PR. HOT-MIX ASPHALT SURFACE REMOVAL (2 1/4") |
| ③ | EX. HMA OVERLAY | ⑩ | PR. LEVELING BINDER (MACHINE METHOD), N70 (3/4") |
| ④ | EX. RAISED MEDIAN (PCC OR EARTH) | ⑪ | PR. HOT-MIX ASPHALT CONCRETE SURFACE COURSE, MIX D, N70 (1 1/2") |
| ⑤ | EX. CONC. CURB & GUTTER | ⑫ | PR. HMA SHOULDER 2 1/4" |
| ⑥ | EX. HMA SHOULDER | ⑬ | PR. AGG SHOULDER TYPE B |
| ⑦ | EX. AGG. SHOULDER | | |

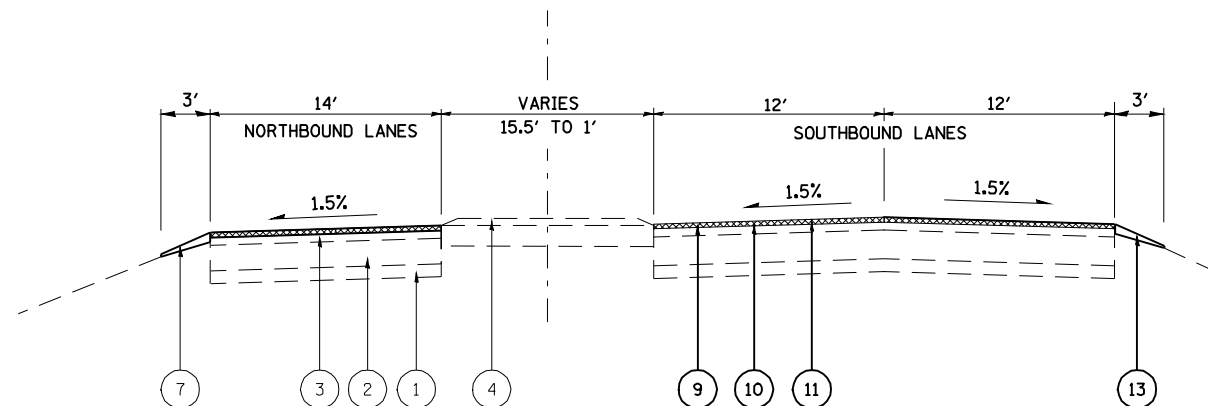

TYPICAL SECTION PART "A" FAS 1773
STA. 170+74.85 TO STA. 169+24.85

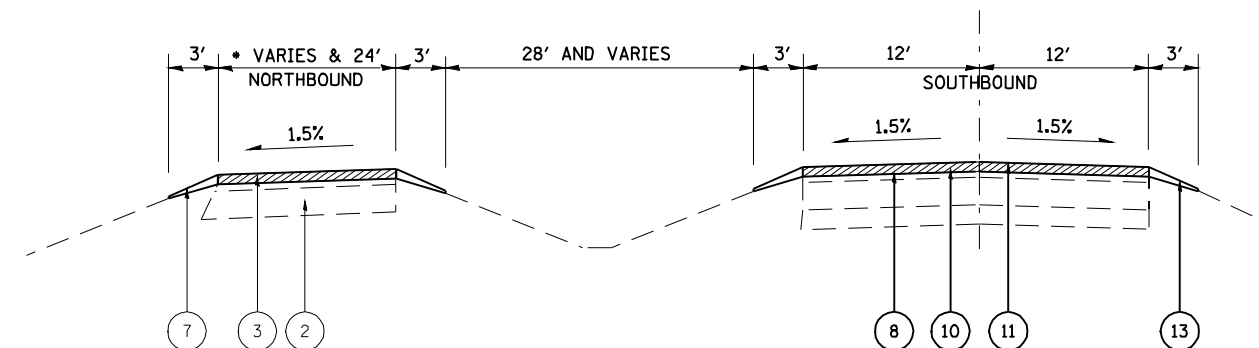


TYPICAL SECTION PART "A" FAS 1773
STA. 167+23.11 TO STA. 127+90

- - NB LANES TAPER FROM 14' TO 24'
STA 167+23 TO 163+35
NB LANES AT 24'
STA 163+35 TO 127+90

• FAS 1773/FAU 7706


FILE NAME = e:\pwork\pwork\LAUGHLIN\ld0151693\st-typical.dgn	USER NAME = laughlinr1		DESIGNED -	REVISED -	STATE OF ILLINOIS DEPARTMENT OF TRANSPORTATION	TYPICAL SECTION				F.A. RTE.	SECTION	COUNTY	TOTAL SHEETS	SHEET NO.
	PLOT SCALE = 40.0000' / IN.		DRAWN -	REVISED -						*	21-RS-4 , 22RS-5	LOGAN	31	10
	PLOT DATE = Apr-09-2010 11:15:19AM		CHECKED -	REVISED -		SCALE: SHEET NO. OF SHEETS STA. TO STA.				CONTRACT NO. 72A44				
			DATE -	REVISED -						ILLINOIS FED. AID PROJECT				

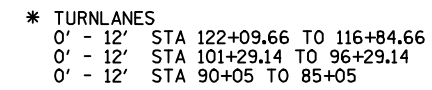

TYPICAL SECTION PART "A" FAS 1773
STA. 127+90 TO STA. 82+10



- | | | | |
|---|----------------------------------|----|--|
| 1 | EX. SUBBASE | 8 | PR. HOT-MIX ASPHALT SURFACE REMOVAL, VARIABLE DEPTH |
| 2 | EX. BASE | 9 | PR. HOT-MIX ASPHALT SURFACE REMOVAL (2 1/4") |
| 3 | EX. HMA OVERLAY | 10 | PR. LEVELING BINDER (MACHINE METHOD), N70 (3/4") |
| 4 | EX. RAISED MEDIAN (PCC OR EARTH) | 11 | PR. HOT-MIX ASPHALT CONCRETE SURFACE COURSE, MIX D, N70 (1 1/2") |
| 5 | EX. CONC. CURB & GUTTER | 12 | PR. HMA SHOULDER 2 1/4" |
| 6 | EX. HMA SHOULDER | 13 | PR. AGG SHOULDER TYPE B |
| 7 | EX. AGG. SHOULDER | | |

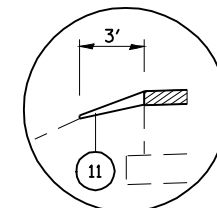

NOTE "A" (TYPICAL):
STA 23+55 TO 20+45.39
STA EQ: 20+45.39 BK = 7+16.66 AH
STA 7+16.66 TO 9+30


* TURNLANE 12'-0'
STA 23+90 TO 20+45.39
STA EQ 20+45.39 BK = 7+16.66 AH
STA 7+16.66 TO 9+30

TYPICAL SECTION PART "B" FAU 7706

STA 21+17 TO 20+45.39
STA EQ: 20+45.39 BK = 7+16.66 AH
STA 7+16.66 TO 9+30

** TURNLANE 0'-12'
 STA 29+90 TO 24+90

FILE NAME =	USER NAME = laughlinr1	DESIGNED -	REVISED -	STATE OF ILLINOIS DEPARTMENT OF TRANSPORTATION	TYPICAL SECTIONS				F.A. RTE.	SECTION	COUNTY	TOTAL SHEETS	SHEET NO.
c:\pwwork\PIWIDOT\LAUGHLINR1\0151693\as	t-typical.dgn	DRAWN -	REVISED -						•	21RS-4 , 22RS-	LOGAN	31	11
PLOT SCALE = 40.0000 ' / IN.	CHECKED -	REVISED -	REVISED -						CONTRACT NO. 72A44				
PLOT DATE = Apr--09--2010 11:28:11AM	DATE -	REVISED -	REVISED -						ILLINOIS FED. AID PROJECT				
SCALE:				SHEET NO.	OF	SHEETS	STA.	TO STA.					

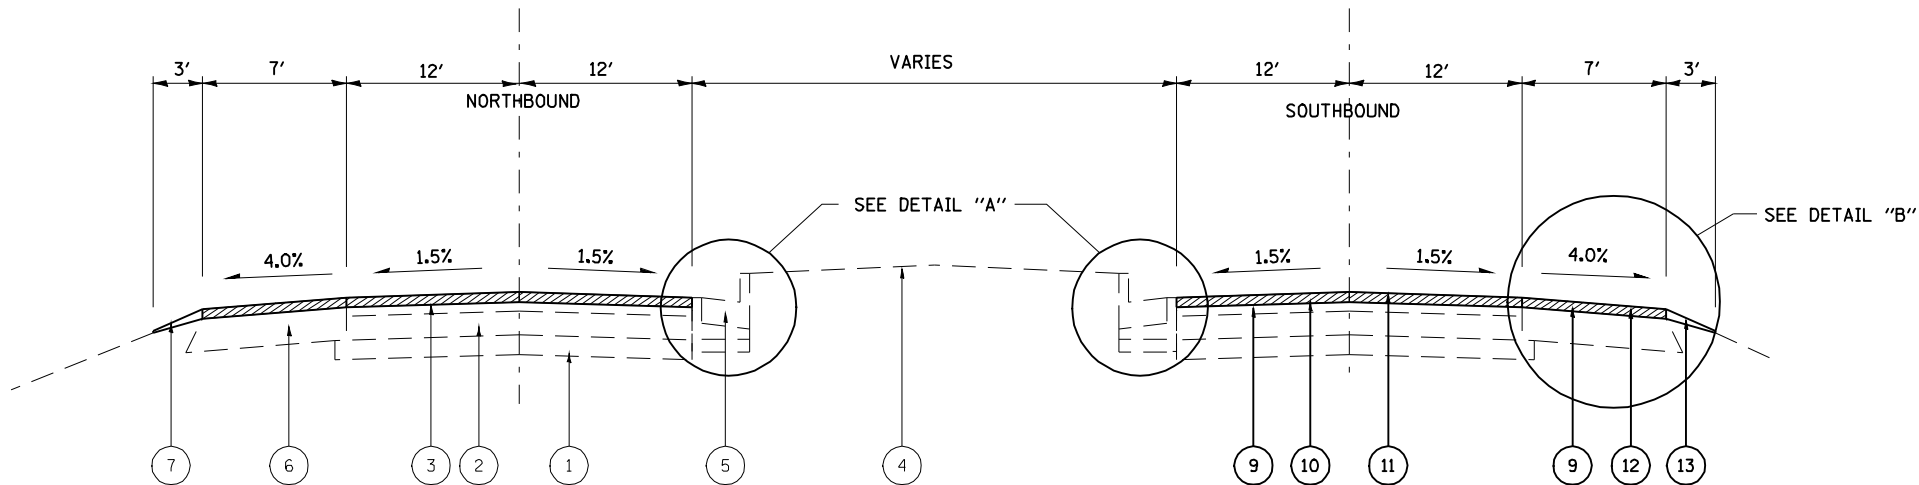


TYPICAL SECTION PART "B" FAU 7706

STA 9+30 TO 66+70
STA 72+60 TO 80+79.18
BRIDGE OMISSION 80+79.18 TO 83+49.8
STA 83+49.8 TO 94+00
STA 100+10 TO 138+62.06
STA EQ 138+62.06 BK = 138+65 AH
STA 138+65 TO 157+42.40
STA EQ 157+42.4 BK = 1746+30.5 AH
STA 1746+30.5 TO 1747+85

NOTE:
STA 17+00 - 18+50 S.E. TRANS.
STA 18+50 - 22+75 3.0% S.E.
STA 22+75 - 27+00 S.E. TRANS. 3.0% - 8.0%
STA 27+00 - 30+25 8.0% S.E.
STA 30+25 - 34+50 S.E. TRANS.
STA 138+00 - 142+25 S.E. TRANS.
STA 142+25 - 144+81 8.0% S.E.
STA 144+81 - 149+06 S.E. TRANS.

LEGEND


- | | |
|------------------------------------|---|
| 1 EX. SUBBASE | 8 PR. HOT-MIX ASPHALT SURFACE REMOVAL, VARIABLE DEPTH |
| 2 EX. BASE | 9 PR. HOT-MIX ASPHALT SURFACE REMOVAL (2 1/4") |
| 3 EX. HMA OVERLAY | 10 PR. LEVELING BINDER (MACHINE METHOD), N70 (3/4") |
| 4 EX. RAISED MEDIAN (PCC OR EARTH) | 11 PR. HOT-MIX ASPHALT CONCRETE SURFACE COURSE, MIX D, N70 (1 1/2") |
| 5 EX. CONC. CURB & GUTTER | 12 PR. HMA SHOULDER 2 1/4" |
| 6 EX. HMA SHOULDER | 13 PR. AGG SHOULDER TYPE B |
| 7 EX. AGG. SHOULDER | |

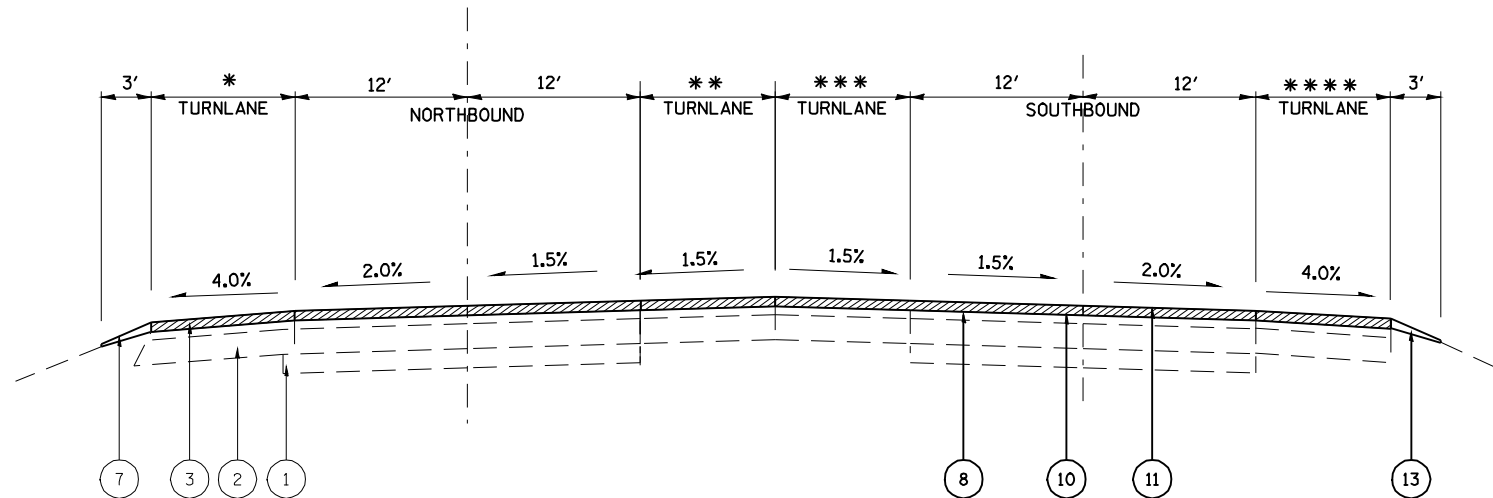


TYPICAL SECTION PART "B" FAU 7706

STA 66+70 TO 72+60
STA 94+00 TO 100+10
STA 1747+85 TO 1758+07.5


***	TURNLANE	66+70 - 68+20	0-12'
		68+20 - 69+20	12'
**	TURNLANE	70+10 - 71+10	12'
		71+10 - 72+60	12-0'
***	TURNLANE	94+00 - 95+50	0-12'
		95+50 - 96+50	12'
***	TURNLANE	93+90 - 94+90	0-12'
		94+90 - 96+50	12'
*	TURNLANE	97+60 - 99+10	12'
		99+10 - 100+1	12-0'
**	TURNLANE	97+60 - 98+60	12'
		98+60 - 100+1	12-0'
**	TURNLANE	1747+8 - 753+3	12'
		1753+ - 755+7	12-0'
***	TURNLANE	1753+2 - 755+0	0-12'
		1755+ - 757+6	12'

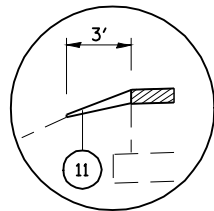

DETAIL "A" (TYPICAL):
STA 9+30 TO 11+60 (SB MEDIAN & NB MEDIAN)

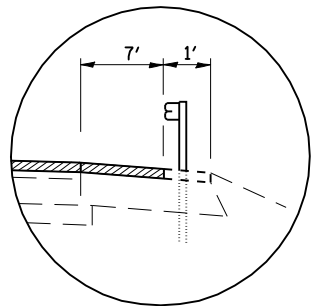

DETAIL "B" (TYPICAL):
LT STA 70+91 - 80+79
RT STA 72+40 - 80+79
LT STA 83+50 - 95+15
RT STA 83+50 - 95+15
LT STA 138+10 - 149+15
RT STA 138+65 - 148+75

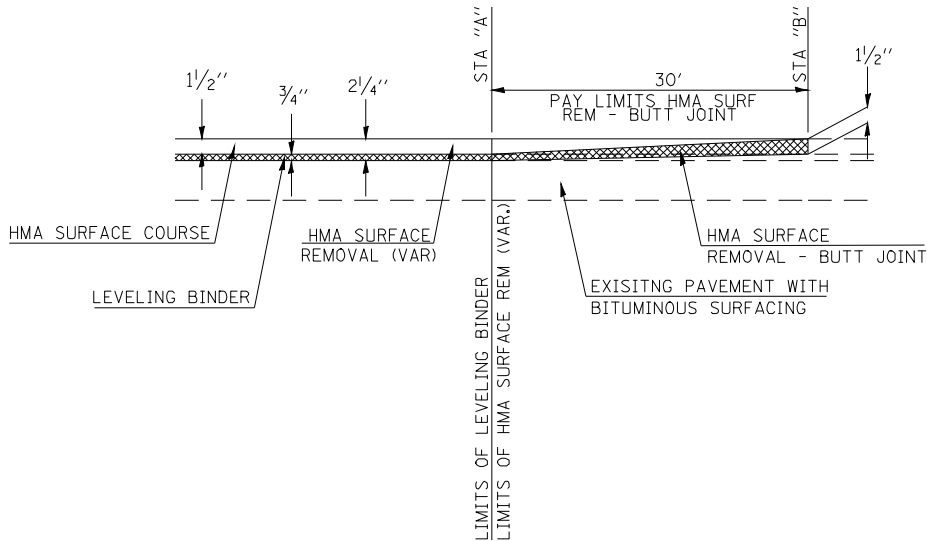

PROPOSED BUTT JOINT LIMITS



STA "A" TO STA "B"

175+55.9 TO 175+85.9
1757+77.5 TO 1758+07.5

* FAS 1773/FAU 7706

FILE NAME =	USER NAME = laughlinr1	DESIGNED -	REVISED -	STATE OF ILLINOIS DEPARTMENT OF TRANSPORTATION		TYPICAL SECTIONS		F.A. RTE.	SECTION	COUNTY	TOTAL SHEETS	SHEET NO.
er\pwork\PWIDOT\LAUGHLINRL\0151693\st-typical.dgn		DRAWN -	REVISED -					*	2IRS-4, 22RS-5	LOGAN	31	12
PLOT SCALE = 40.0000' / IN.		CHECKED -	REVISED -					CONTRACT NO. 72A44				
PLOT DATE = Apr-09-2010 11:28:13AM		DATE -	REVISED -					ILLINOIS FED. AID PROJECT				
				SCALE:		SHEET NO. OF SHEETS		STA. TO STA.				



1. PR PREFORMED PLASTIC PAVEMENT MARKING , TYPE B (INLAID), LINE 5" (30' SKIP, 10' WHITE DASH)
2. PR URETHANE PAVEMENT MARKING, LINE 5" (SOLID YELLOW)
3. PR URETHANE PAVEMENT MARKING, LINE 5" (SOLID WHITE)
4. PR URETHANE PAVEMENT MARKING, LINE 6" (SOLID WHITE)
5. PR PREFORMED PLASTIC PAVEMENT MARKING , TYPE B (INLAID), LINE 8" (SOLID WHITE)
6. PR PREFORMED PLASTIC PAVEMENT MARKING , TYPE B (INLAID), LINE 12" (SOLID YELLOW)
7. PR PREFORMED PLASTIC PAVEMENT MARKING , TYPE B (INLAID), LINE 12" (SOLID WHITE)
8. PR PREFORMED PLASTIC PAVEMENT MARKING , TYPE B (INLAID), LINE 24" (SOLID WHITE)
9. PR PREFORMED PLASTIC PAVEMENT MARKING , TYPE B (INLAID), LETTERS & SYMBOLS (SOLID WHITE)
10. PR RAISED REFLECTIVE PAVEMENT MARKERS, ONE WAY CRYSTAL
11. PR RAISED REFLECTIVE PAVEMENT MARKERS, ONE WAY AMBER
12. PR RAISED REFLECTIVE PAVEMENT MARKERS, TWO WAY AMBER

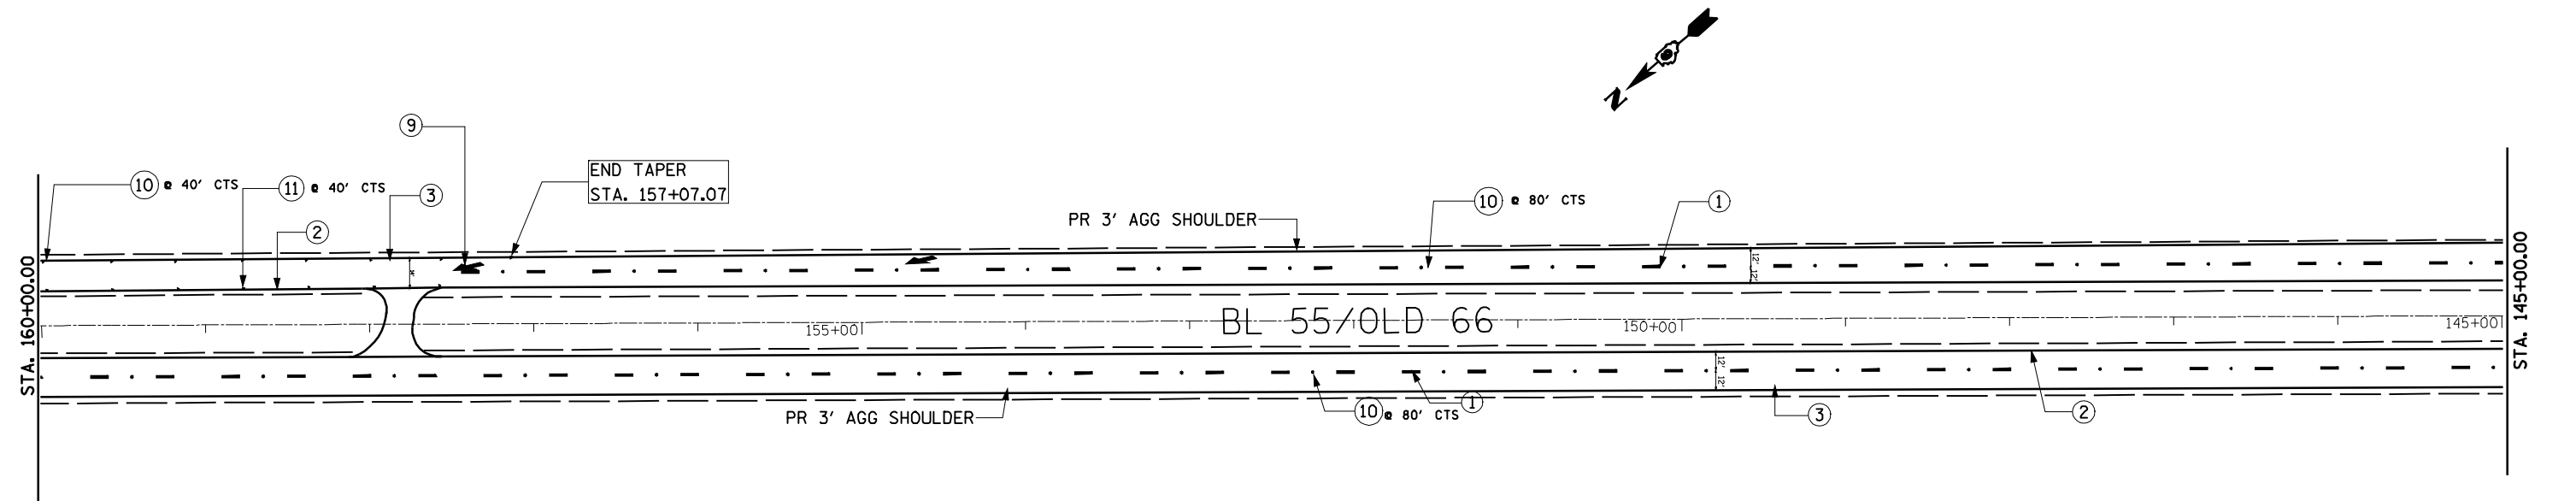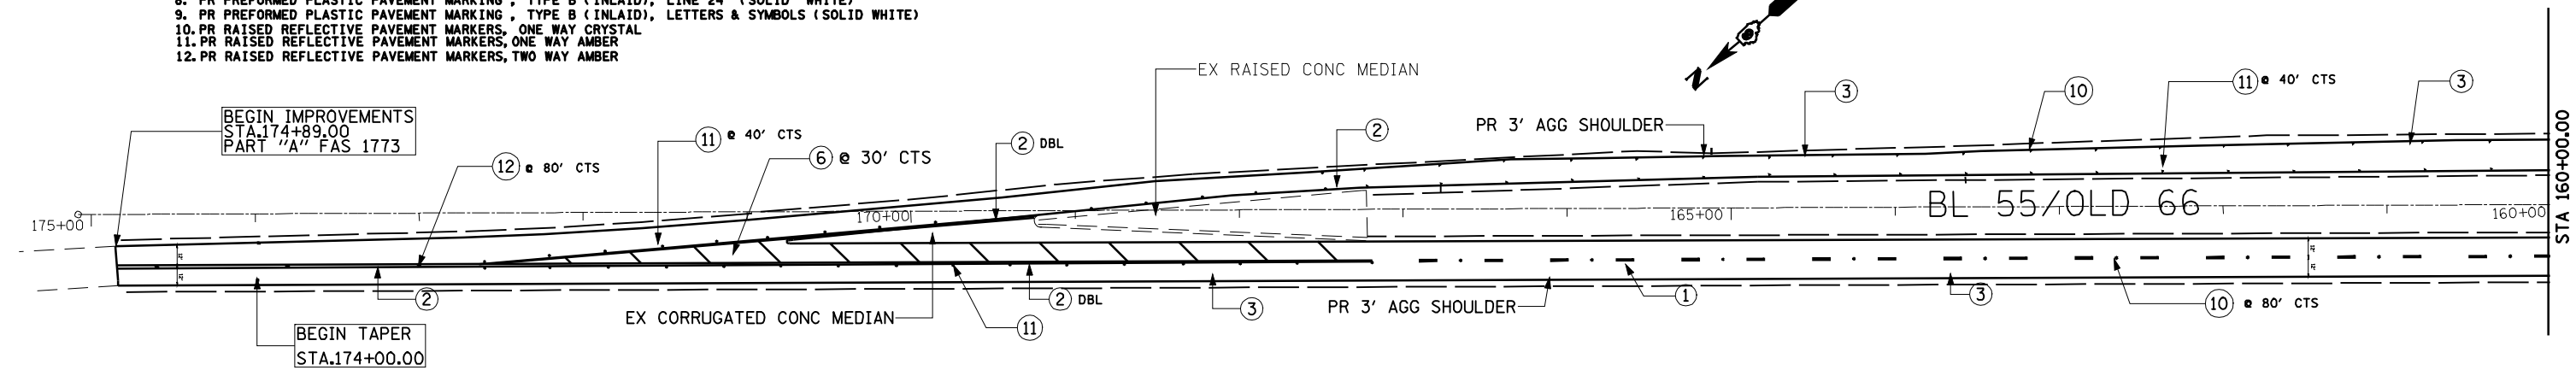



• 1773/ 7706

FILE NAME = c:\pwork\PWIDOT\LAUGHLINRL\d0151693\sheet.dgn	USER NAME = laughlinr1	DESIGNED -	REVISED -	STATE OF ILLINOIS DEPARTMENT OF TRANSPORTATION	PLAN VIEW PART "A" FAS 1773				F.A. RTE.	SECTION	COUNTY	TOTAL SHEETS	SHEET NO.
		DRAWN -	REVISED -						*	21RS-4 22 RS-5	LOGAN	31	13
	PLOT SCALE = 100.0000 ' / IN.	CHECKED -	REVISED -		CONTRACT NO. 72A44								
	PLOT DATE = Apr-09-2010 11:28:18AM	DATE -	REVISED -		ILLINOIS FED. AID PROJECT								
				SCALE: 50	SHEET NO.	OF	SHEETS	STA. 175+00.00 TO STA. 145+00.00					

- 1. PR PREFORMED PLASTIC PAVEMENT MARKING , TYPE B (INLAID), LINE 5" (30' SKIP, 10' WHITE DASH)
- 2. PR URETHANE PAVEMENT MARKING, LINE 5" (SOLID YELLOW)
- 3. PR URETHANE PAVEMENT MARKING, LINE 5" (SOLID WHITE)
- 4. PR URETHANE PAVEMENT MARKING, LINE 6" (SOLID WHITE)
- 5. PR PREFORMED PLASTIC PAVEMENT MARKING , TYPE B (INLAID), LINE 8" (SOLID WHITE)
- 6. PR PREFORMED PLASTIC PAVEMENT MARKING , TYPE B (INLAID), LINE 12" (SOLID YELLOW)
- 7. PR PREFORMED PLASTIC PAVEMENT MARKING , TYPE B (INLAID), LINE 12" (SOLID WHITE)
- 8. PR PREFORMED PLASTIC PAVEMENT MARKING , TYPE B (INLAID), LINE 24" (SOLID WHITE)
- 9. PR PREFORMED PLASTIC PAVEMENT MARKING , TYPE B (INLAID), LETTERS & SYMBOLS (SOLID WHITE)
- 10. PR RAISED REFLECTIVE PAVEMENT MARKERS, ONE WAY CRYSTAL
- 11. PR RAISED REFLECTIVE PAVEMENT MARKERS, ONE WAY AMBER
- 12. PR RAISED REFLECTIVE PAVEMENT MARKERS, TWO WAY AMBER

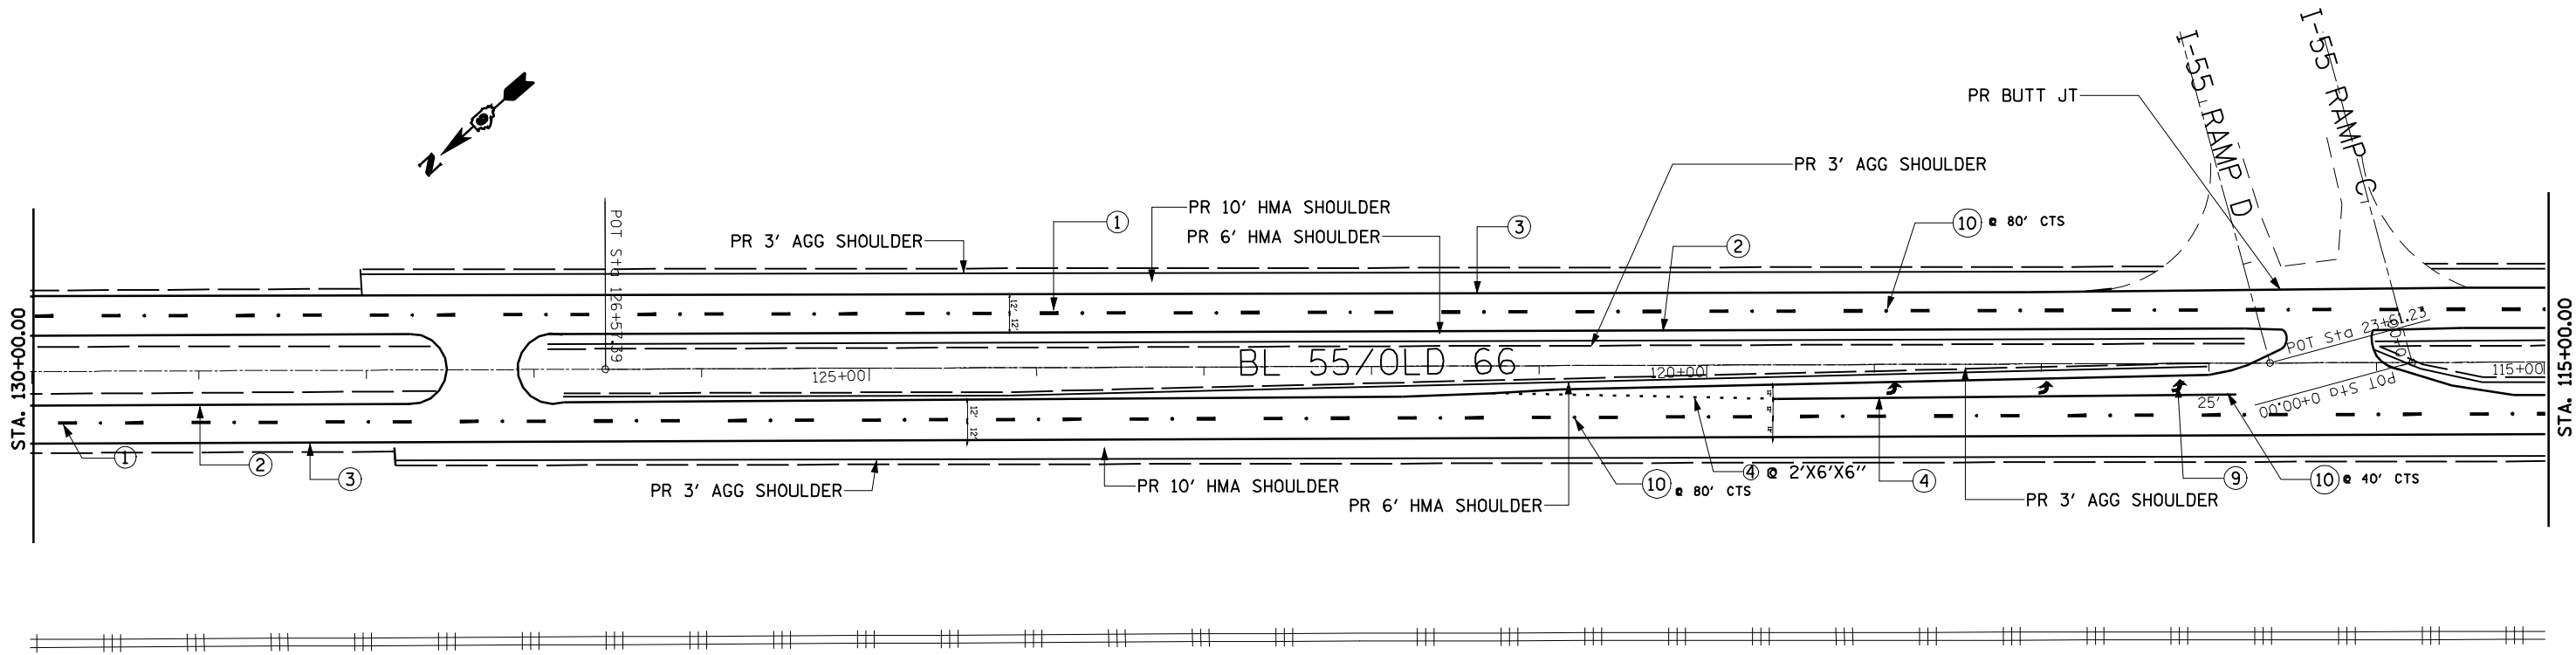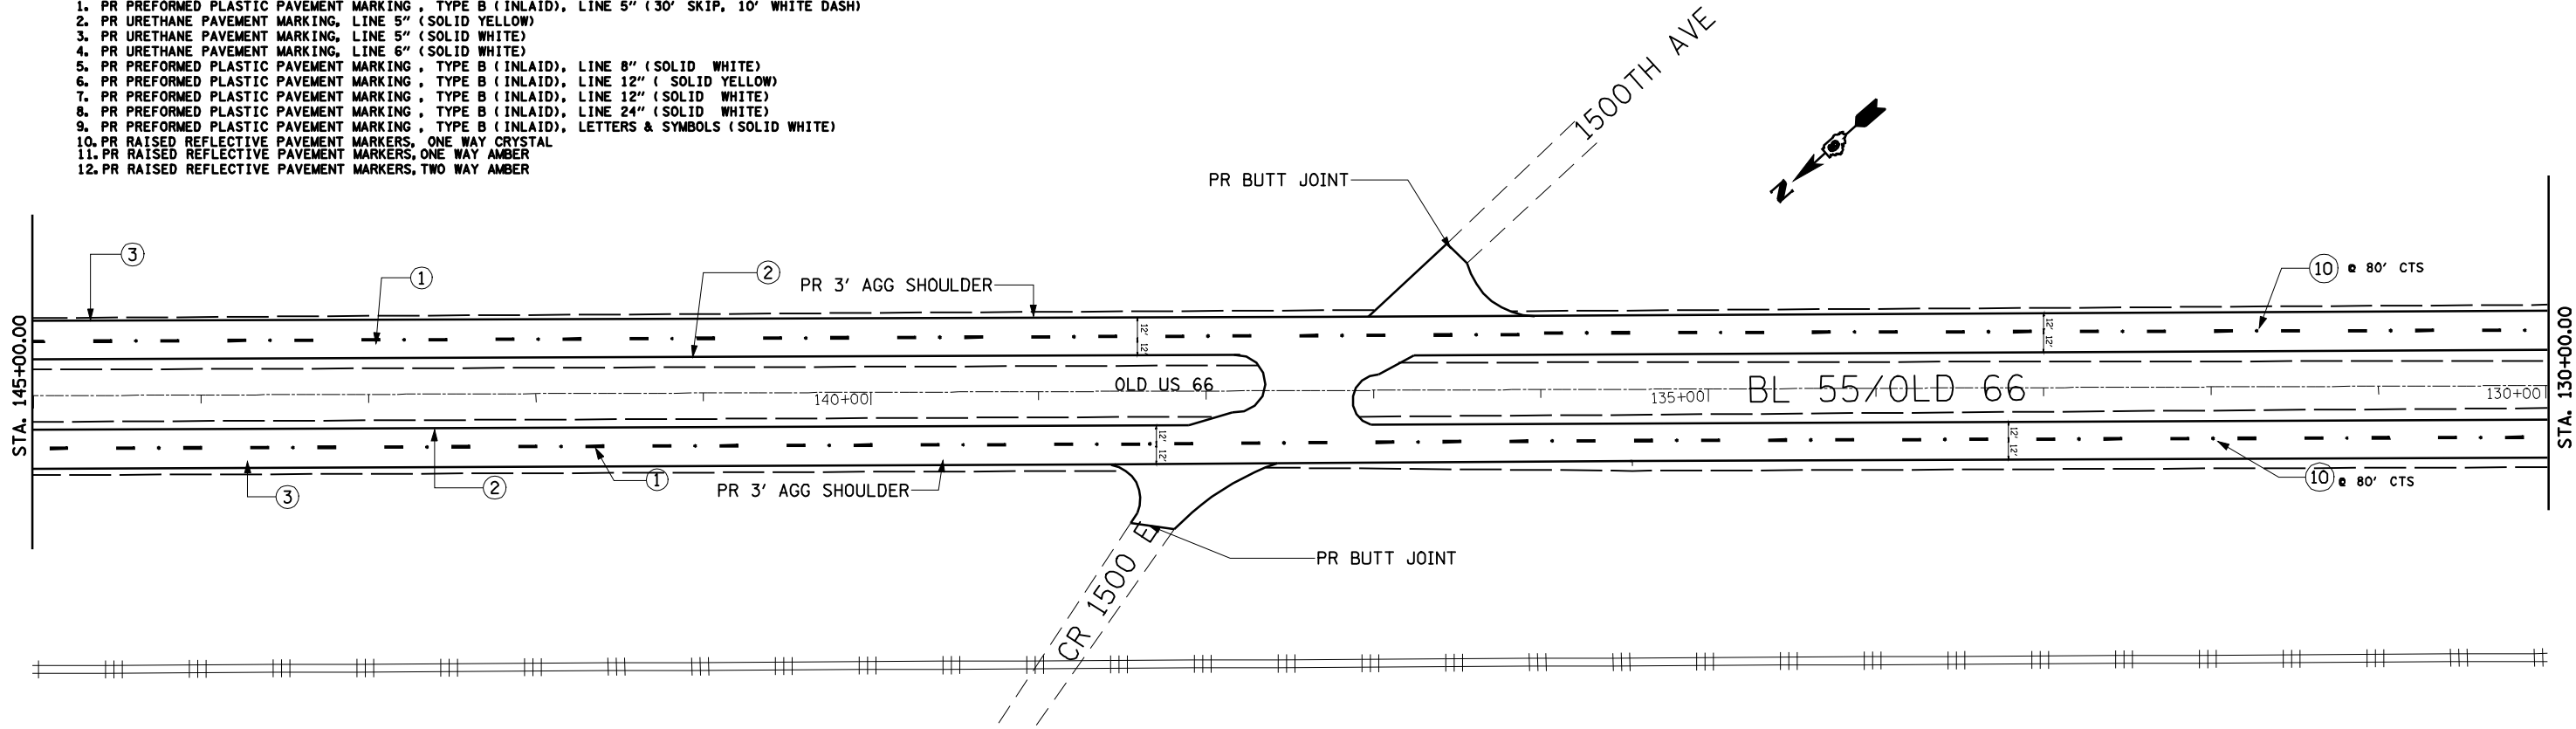



1. PR PREFORMED PLASTIC PAVEMENT MARKING , TYPE B (INLAID), LINE 5" (30' SKIP, 10' WHITE DASH)
2. PR URETHANE PAVEMENT MARKING, LINE 5" (SOLID YELLOW)
3. PR URETHANE PAVEMENT MARKING, LINE 5" (SOLID WHITE)
4. PR URETHANE PAVEMENT MARKING, LINE 6" (SOLID WHITE)
5. PR PREFORMED PLASTIC PAVEMENT MARKING , TYPE B (INLAID), LINE 8" (SOLID WHITE)
6. PR PREFORMED PLASTIC PAVEMENT MARKING , TYPE B (INLAID), LINE 12" (SOLID YELLOW)
7. PR PREFORMED PLASTIC PAVEMENT MARKING , TYPE B (INLAID), LINE 12" (SOLID WHITE)
8. PR PREFORMED PLASTIC PAVEMENT MARKING , TYPE B (INLAID), LINE 24" (SOLID WHITE)
9. PR PREFORMED PLASTIC PAVEMENT MARKING , TYPE B (INLAID), LETTERS & SYMBOLS (SOLID WHITE)
10. PR RAISED REFLECTIVE PAVEMENT MARKERS, ONE WAY CRYSTAL
11. PR RAISED REFLECTIVE PAVEMENT MARKERS, ONE WAY AMBER
12. PR RAISED REFLECTIVE PAVEMENT MARKERS, TWO WAY AMBER

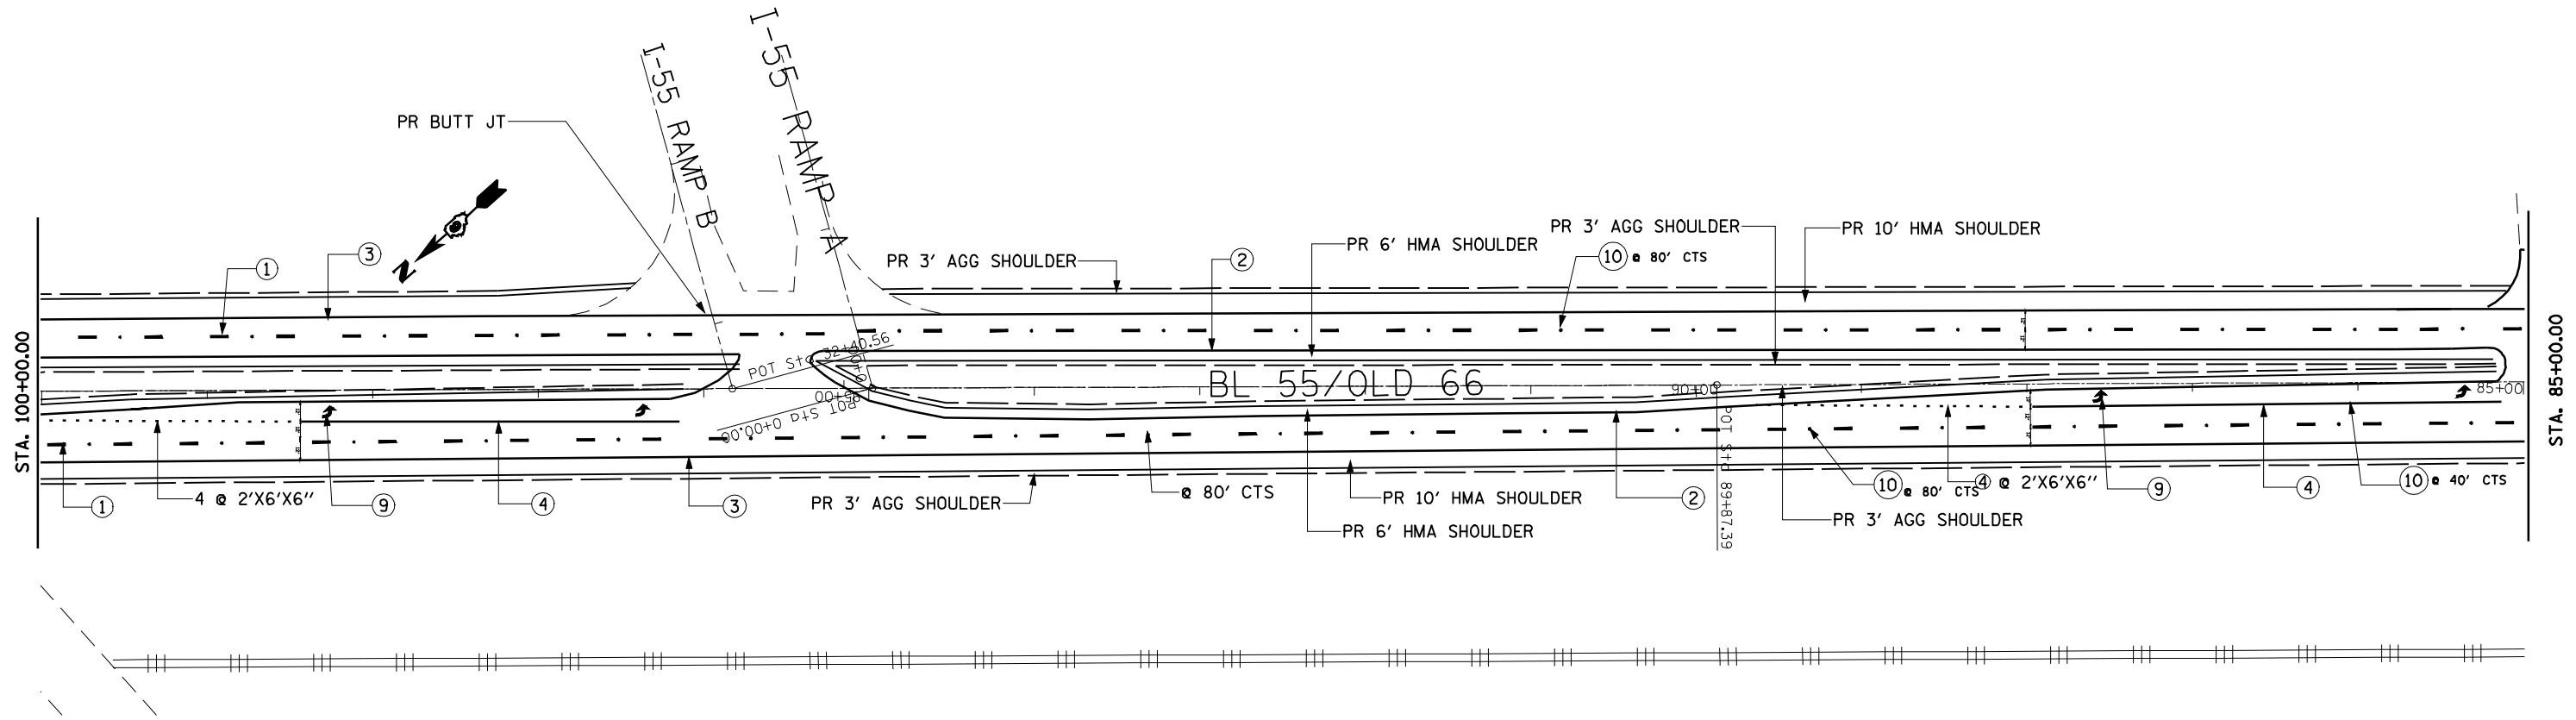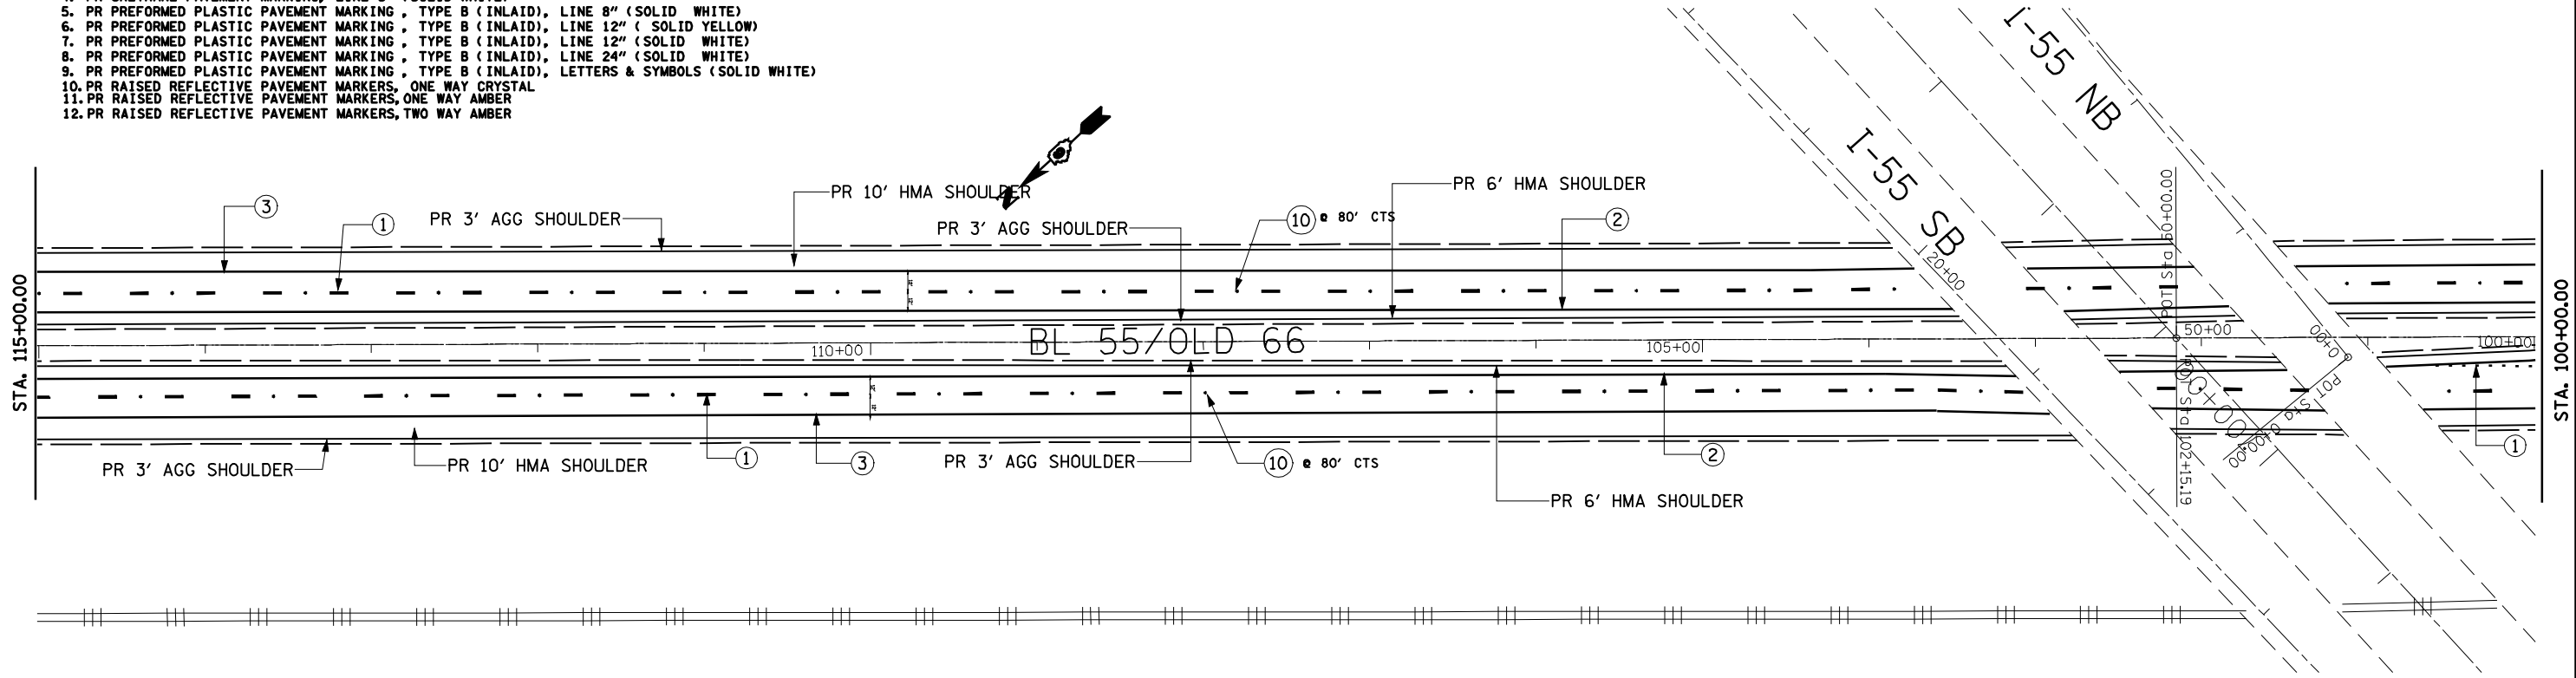

* 1773/ 7706

FILE NAME =	USER NAME = laughlinr1	DESIGNED -	REVISED -	STATE OF ILLINOIS DEPARTMENT OF TRANSPORTATION		PLAN VIEW PART "A" FAS 1773		F.A. RTE.	SECTION	COUNTY	TOTAL SHEETS	SHEET NO.
er\pwork\PWIDOT\LAUGHLINRL\0151693\11128266.dgn		DRAWN -	REVISED -					*	21RS-4 22RS-5	LOGAN	31	15
PLOT SCALE = 100.0000' / IN.		CHECKED -	REVISED -					CONTRACT NO. 72A44				
PLOT DATE = Apr-09-2010 11:28:26AM		DATE -	REVISED -					ILLINOIS FED. AID PROJECT				
				SCALE: 50		SHEET NO. OF SHEETS		STA. 115+00.00 TO STA. 85+00.00				



- 1. PR PREFORMED PLASTIC PAVEMENT MARKING , TYPE B (INLAID), LINE 5" (30' SKIP, 10' WHITE DASH)
- 2. PR URETHANE PAVEMENT MARKING, LINE 5" (SOLID YELLOW)
- 3. PR URETHANE PAVEMENT MARKING, LINE 5" (SOLID WHITE)
- 4. PR URETHANE PAVEMENT MARKING, LINE 6" (SOLID WHITE)
- 5. PR PREFORMED PLASTIC PAVEMENT MARKING , TYPE B (INLAID), LINE 8" (SOLID WHITE)
- 6. PR PREFORMED PLASTIC PAVEMENT MARKING , TYPE B (INLAID), LINE 12" (SOLID YELLOW)
- 7. PR PREFORMED PLASTIC PAVEMENT MARKING , TYPE B (INLAID), LINE 12" (SOLID WHITE)
- 8. PR PREFORMED PLASTIC PAVEMENT MARKING , TYPE B (INLAID), LINE 24" (SOLID WHITE)
- 9. PR PREFORMED PLASTIC PAVEMENT MARKING , TYPE B (INLAID), LETTERS & SYMBOLS (SOLID WHITE)
- 10. PR RAISED REFLECTIVE PAVEMENT MARKERS, ONE WAY CRYSTAL
- 11. PR RAISED REFLECTIVE PAVEMENT MARKERS, ONE WAY AMBER
- 12. PR RAISED REFLECTIVE PAVEMENT MARKERS, TWO WAY AMBER

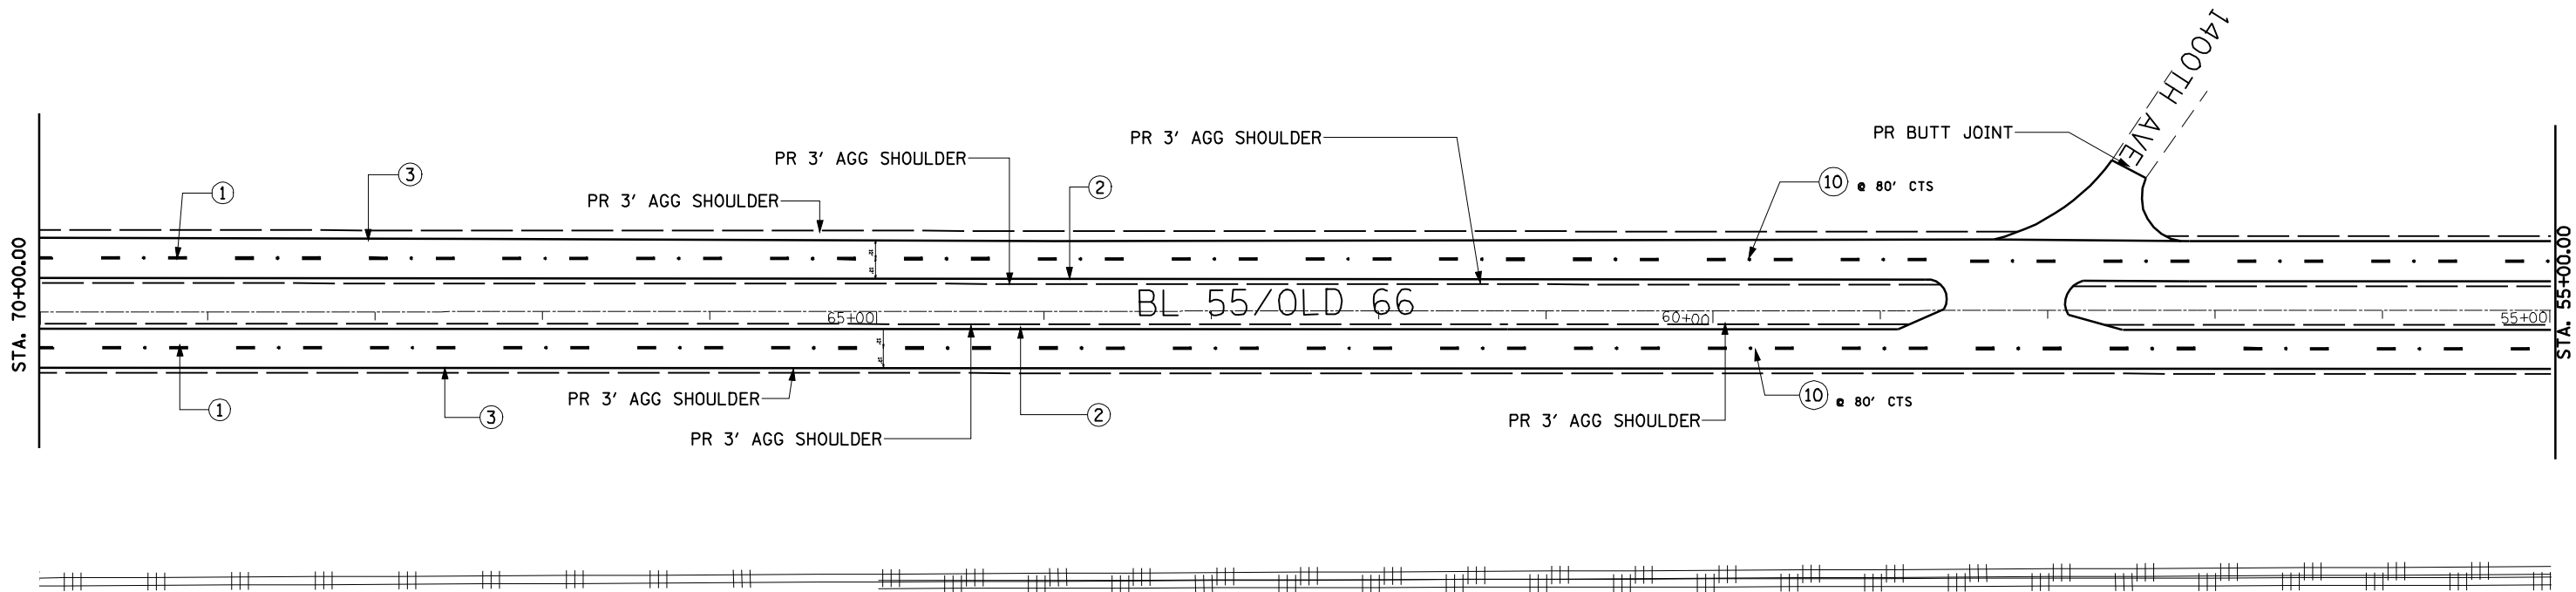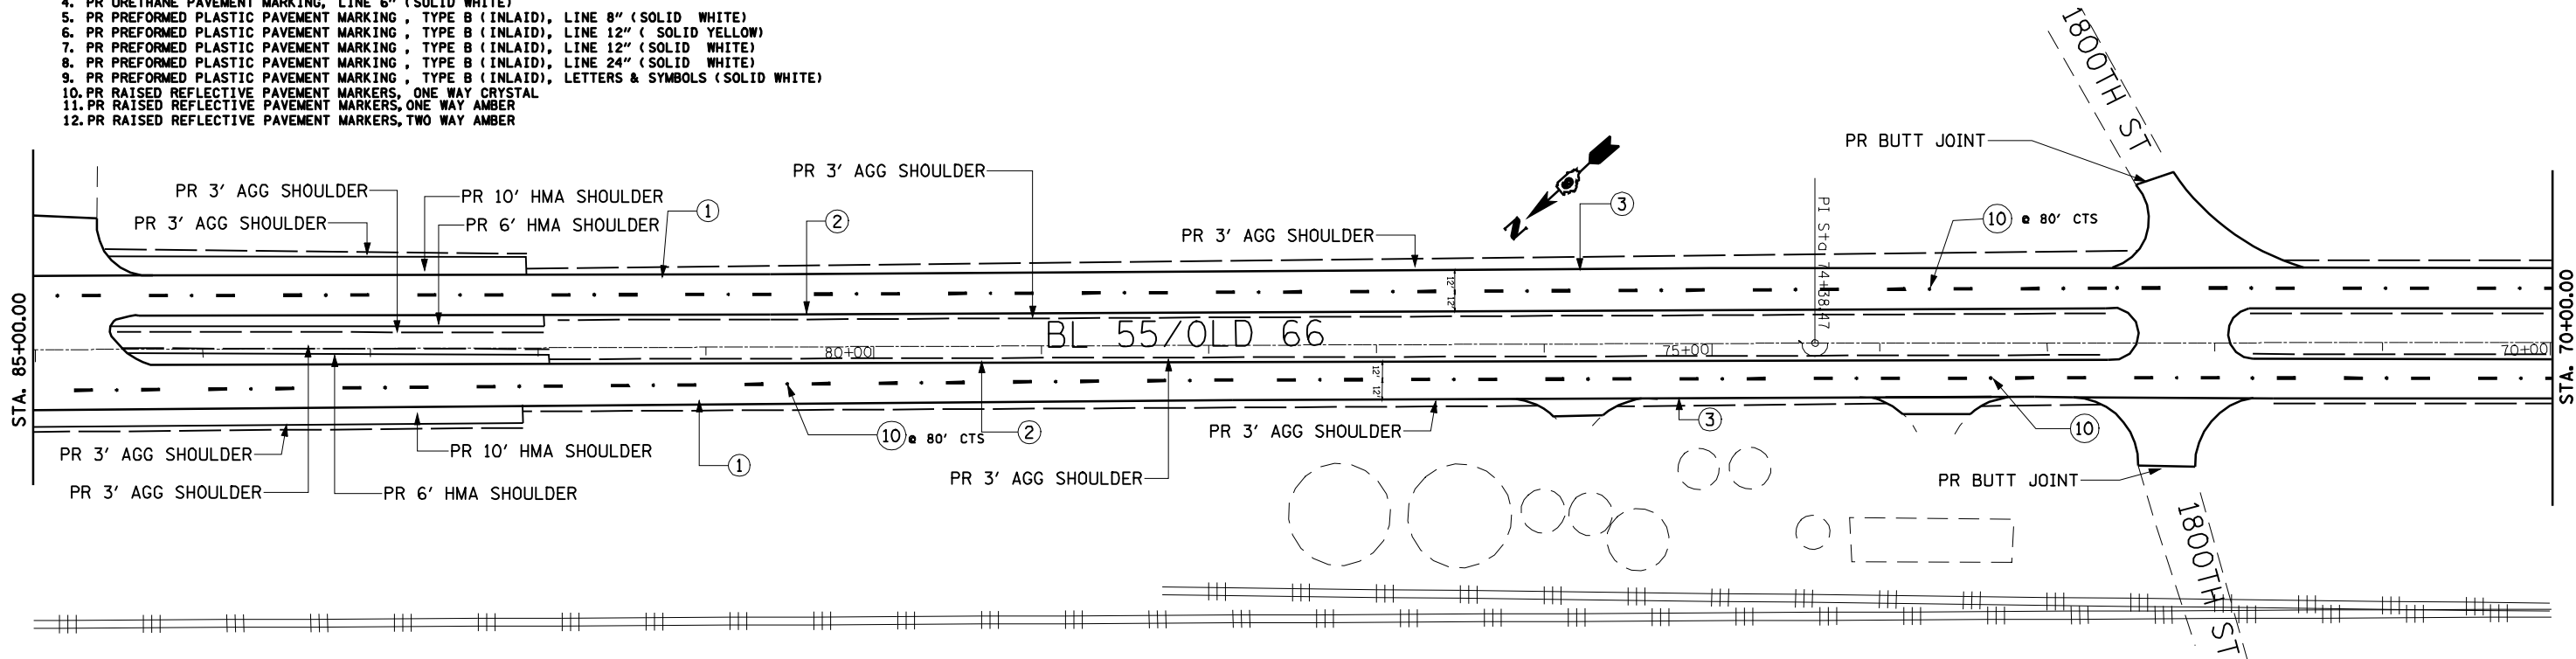

* 1773/ 7706


FILE NAME = c:\pw\work\PWDOT\LAUGHLINRL\d0151693\sheet.dgn	USER NAME = laughlinr1	DESIGNED -	REVISED -	STATE OF ILLINOIS DEPARTMENT OF TRANSPORTATION	PLAN VIEW PART "A" FAS 1773				F.A. RTE.	SECTION	COUNTY	TOTAL SHEETS	SHEET NO.
		DRAWN -	REVISED -						*	21RS-4 22RS-5	LOGAN	31	16
	PLOT SCALE = 100.0000 ' / IN.	CHECKED -	REVISED -		CONTRACT NO. 72A44								
	PLOT DATE = Apr-09-2010 11:28:30AM	DATE -	REVISED -		ILLINOIS FED. AID PROJECT								
				SCALE: 50	SHEET NO.	OF	SHEETS	STA. 85+00.00	TO STA. 55+00.00				

-

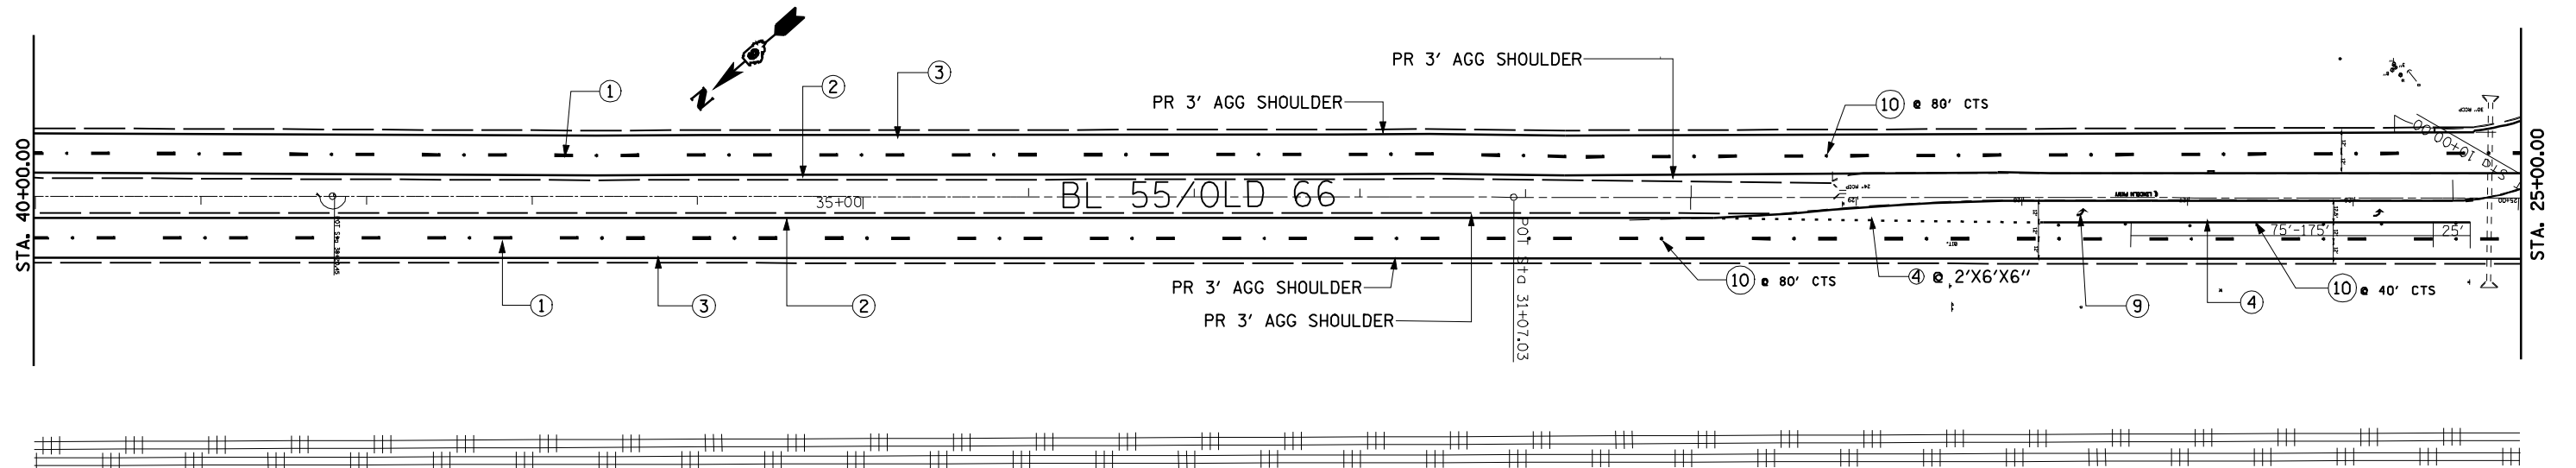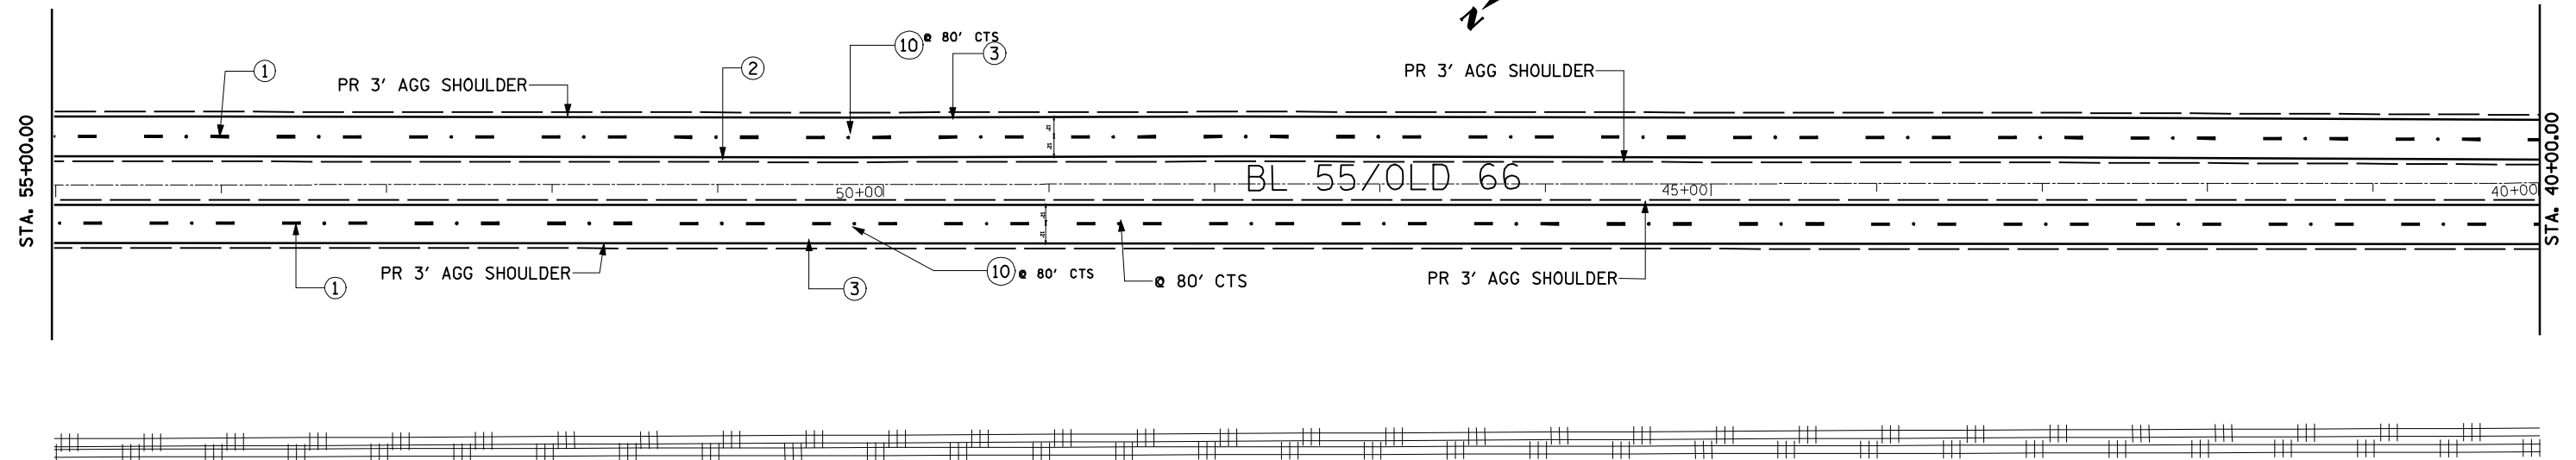


FILE NAME =	USER NAME = laughlinr1	DESIGNED -	REVISED -	STATE OF ILLINOIS DEPARTMENT OF TRANSPORTATION	PLAN VIEW PART "A" FAS 1773					F.A. RTE.	SECTION	COUNTY	TOTAL SHEETS	SHEET NO.
c:\pwwork\FWIDOT\LAUGHLINR1\0151693\seets.dgn		DRAWN -	REVISED -							•	21RS-4 22RS-5	LOGAN	31	17
PLOT SCALE = 100.0000' / IN.		CHECKED -	REVISED -		CONTRACT NO. 72A44									
PLOT DATE = Apr--09--2010 11:28:34AM		DATE -	REVISED -		SCALE: 50	SHEET NO.	OF	SHEETS	STA. 55+00.00	TO STA. 25+00.00	ILLINOIS FED. AID PROJECT			

1. PR PREFORMED PLASTIC PAVEMENT MARKING, TYPE B (INLAID), LINE 5" (30' SKIP, 10' WHITE DASH)
2. PR URETHANE PAVEMENT MARKING, LINE 5" (SOLID YELLOW)
3. PR URETHANE PAVEMENT MARKING, LINE 5" (SOLID WHITE)
4. PR URETHANE PAVEMENT MARKING, LINE 6" (SOLID WHITE)
5. PR PREFORMED PLASTIC PAVEMENT MARKING, TYPE B (INLAID), LINE 8" (SOLID WHITE)
6. PR PREFORMED PLASTIC PAVEMENT MARKING, TYPE B (INLAID), LINE 12" (SOLID YELLOW)
7. PR PREFORMED PLASTIC PAVEMENT MARKING, TYPE B (INLAID), LINE 12" (SOLID WHITE)
8. PR PREFORMED PLASTIC PAVEMENT MARKING, TYPE B (INLAID), LINE 24" (SOLID WHITE)
9. PR PREFORMED PLASTIC PAVEMENT MARKING, TYPE B (INLAID), LETTERS & SYMBOLS (SOLID WHITE)
10. PR RAISED REFLECTIVE PAVEMENT MARKERS, ONE WAY CRYSTAL
11. PR RAISED REFLECTIVE PAVEMENT MARKERS, ONE WAY AMBER
12. PR RAISED REFLECTIVE PAVEMENT MARKERS, TWO WAY AMBER

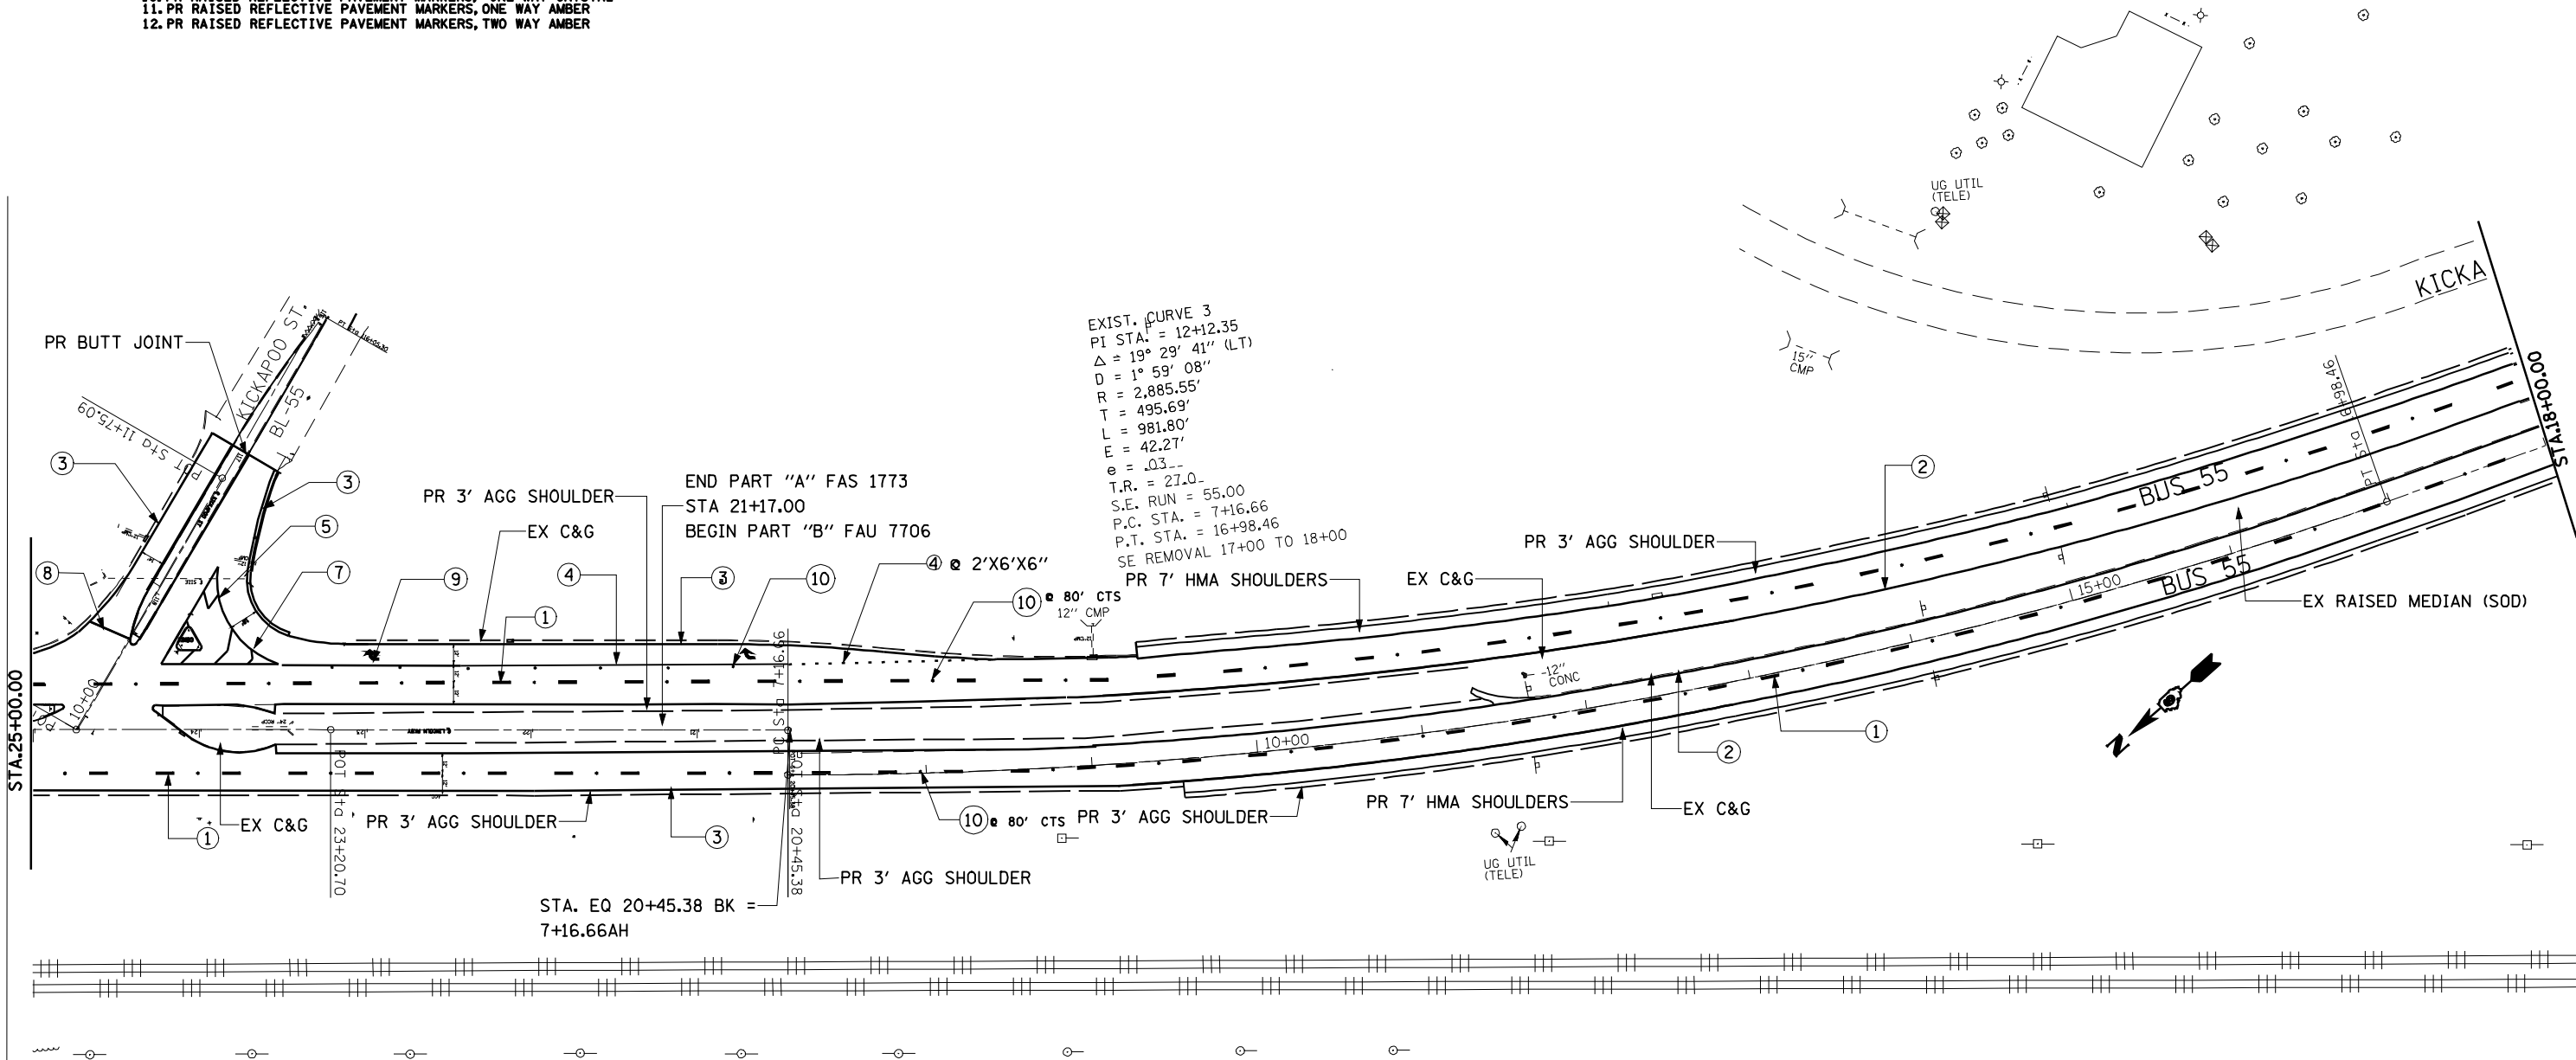

* 1773/ 7706

FILE NAME = e:\pwork\pwork\LAUGHLINRL\0151693\11128339AM\11128339AM.dgn	USER NAME = laughlinr1		DESIGNED -	REVISED -	STATE OF ILLINOIS DEPARTMENT OF TRANSPORTATION	PLAN VIEW BEGIN PART "B" FAU 7706			F.A. RTE.	SECTION	COUNTY	TOTAL SHEETS	SHEET NO.
	DRAWN -		REVIS	REVIS		SCALE: 50			*	21RS-4 22RS-5	LOGAN	31	18
	PLOT SCALE = 100.0000' / IN.		CHECKED -	REVIS		SHEET NO. OF SHEETS			CONTRACT NO. 72A44				
	PLOT DATE = Apr-09-2010 11:28:39AM		DATE -	REVIS		STA. 25+00.00 TO STA. 18+00.00			ILLINOIS FED. AID PROJECT				

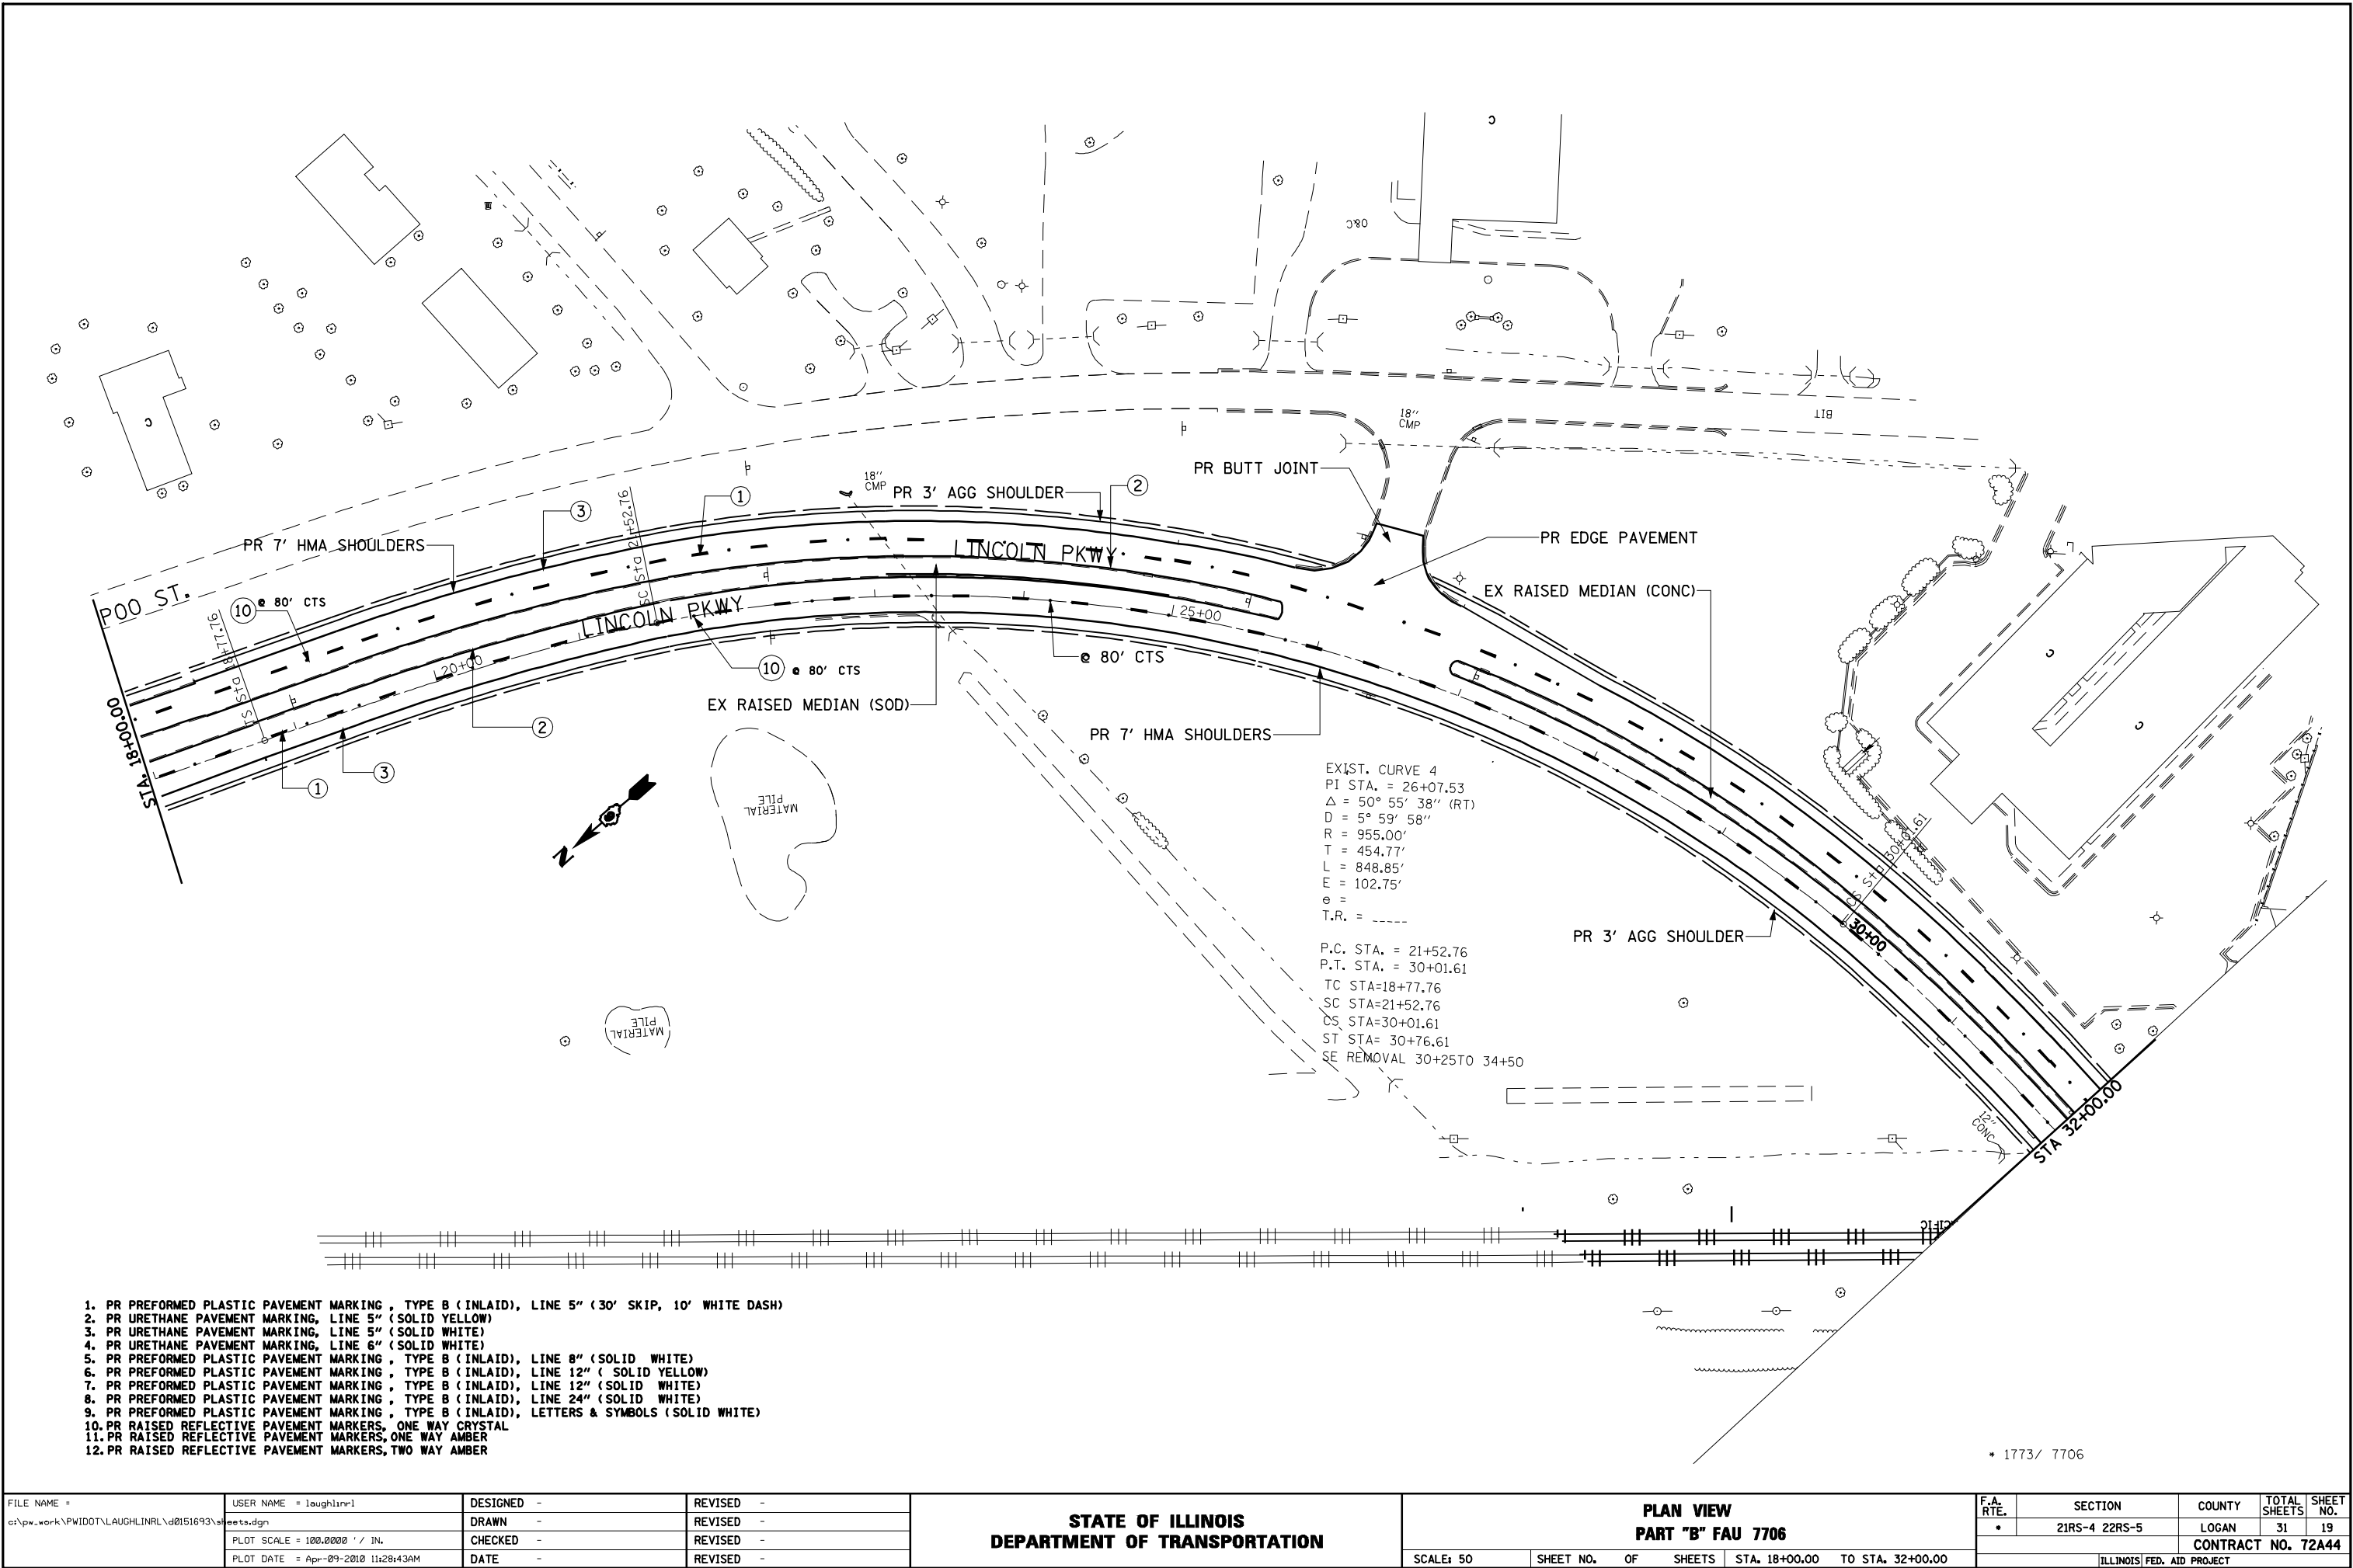


FILE NAME =	USER NAME = laughlinr1	DESIGNED -	REVISED -	STATE OF ILLINOIS DEPARTMENT OF TRANSPORTATION	PLAN VIEW PART "B" FAU 7706				F.A. RTE.	SECTION	COUNTY	TOTAL SHEETS	SHEET NO.
e:\pwork\PWDOT\LAUGHLINRL\d0151693\stets.dgn	DRAWN -	REVISED -			•	21RS-4 22RS-5	LOGAN	31	19				
	PLOT SCALE = 100.0000 ' / IN.	CHECKED -	REVISED -		CONTRACT NO. 72A44								
	PLOT DATE = Apr-09-2010 11:28:43AM	DATE -	REVISED -		ILLINOIS FED. AID PROJECT								
					SCALE: 50	SHEET NO.	OF SHEETS	STA. 18+00.00 TO STA. 32+00.00					

-

FILE NAME =	USER NAME = loughlinr1	DESIGNED -	REVISED -	STATE OF ILLINOIS DEPARTMENT OF TRANSPORTATION	PLAN VIEW PART "B" FAU 7706				F.A. RTE.	SECTION	COUNTY	TOTAL SHEETS	SHEET NO.
ct:\pw_work\PIWIDOT\LAUGHLINR1\d0151693\asheet.dgn		DRAWN -	REVISED -						•	21 RS-4 22RS-5	LOGAN	31	21
PLOT SCALE = 100.0000 ' / IN.		CHECKED -	REVISED -		CONTRACT NO. 72A44								
PLOT DATE = Apr-09-2010 11:43:45AM		DATE -	REVISED -										
				SCALE: 50	SHEET NO.	OF	SHEETS	STA. 47+00.00	TO STA. 63+00.00	ILLINOIS FED. AID PROJECT			


1. PR PREFORMED PLASTIC PAVEMENT MARKING, TYPE B (INLAID), LINE 5" (30' SKIP, 10' WHITE DASH)
2. PR URETHANE PAVEMENT MARKING, LINE 5" (SOLID YELLOW)
3. PR URETHANE PAVEMENT MARKING, LINE 5" (SOLID WHITE)
4. PR URETHANE PAVEMENT MARKING, LINE 6" (SOLID WHITE)
5. PR PREFORMED PLASTIC PAVEMENT MARKING, TYPE B (INLAID), LINE 8" (SOLID WHITE)
6. PR PREFORMED PLASTIC PAVEMENT MARKING, TYPE B (INLAID), LINE 12" (SOLID YELLOW)
7. PR PREFORMED PLASTIC PAVEMENT MARKING, TYPE B (INLAID), LINE 12" (SOLID WHITE)
8. PR PREFORMED PLASTIC PAVEMENT MARKING, TYPE B (INLAID), LINE 24" (SOLID WHITE)
9. PR PREFORMED PLASTIC PAVEMENT MARKING, TYPE B (INLAID), LETTERS & SYMBOLS (SOLID WHITE)
10. PR RAISED REFLECTIVE PAVEMENT MARKERS, ONE WAY CRYSTAL
11. PR RAISED REFLECTIVE PAVEMENT MARKERS, ONE WAY AMBER
12. PR RAISED REFLECTIVE PAVEMENT MARKERS, TWO WAY AMBER

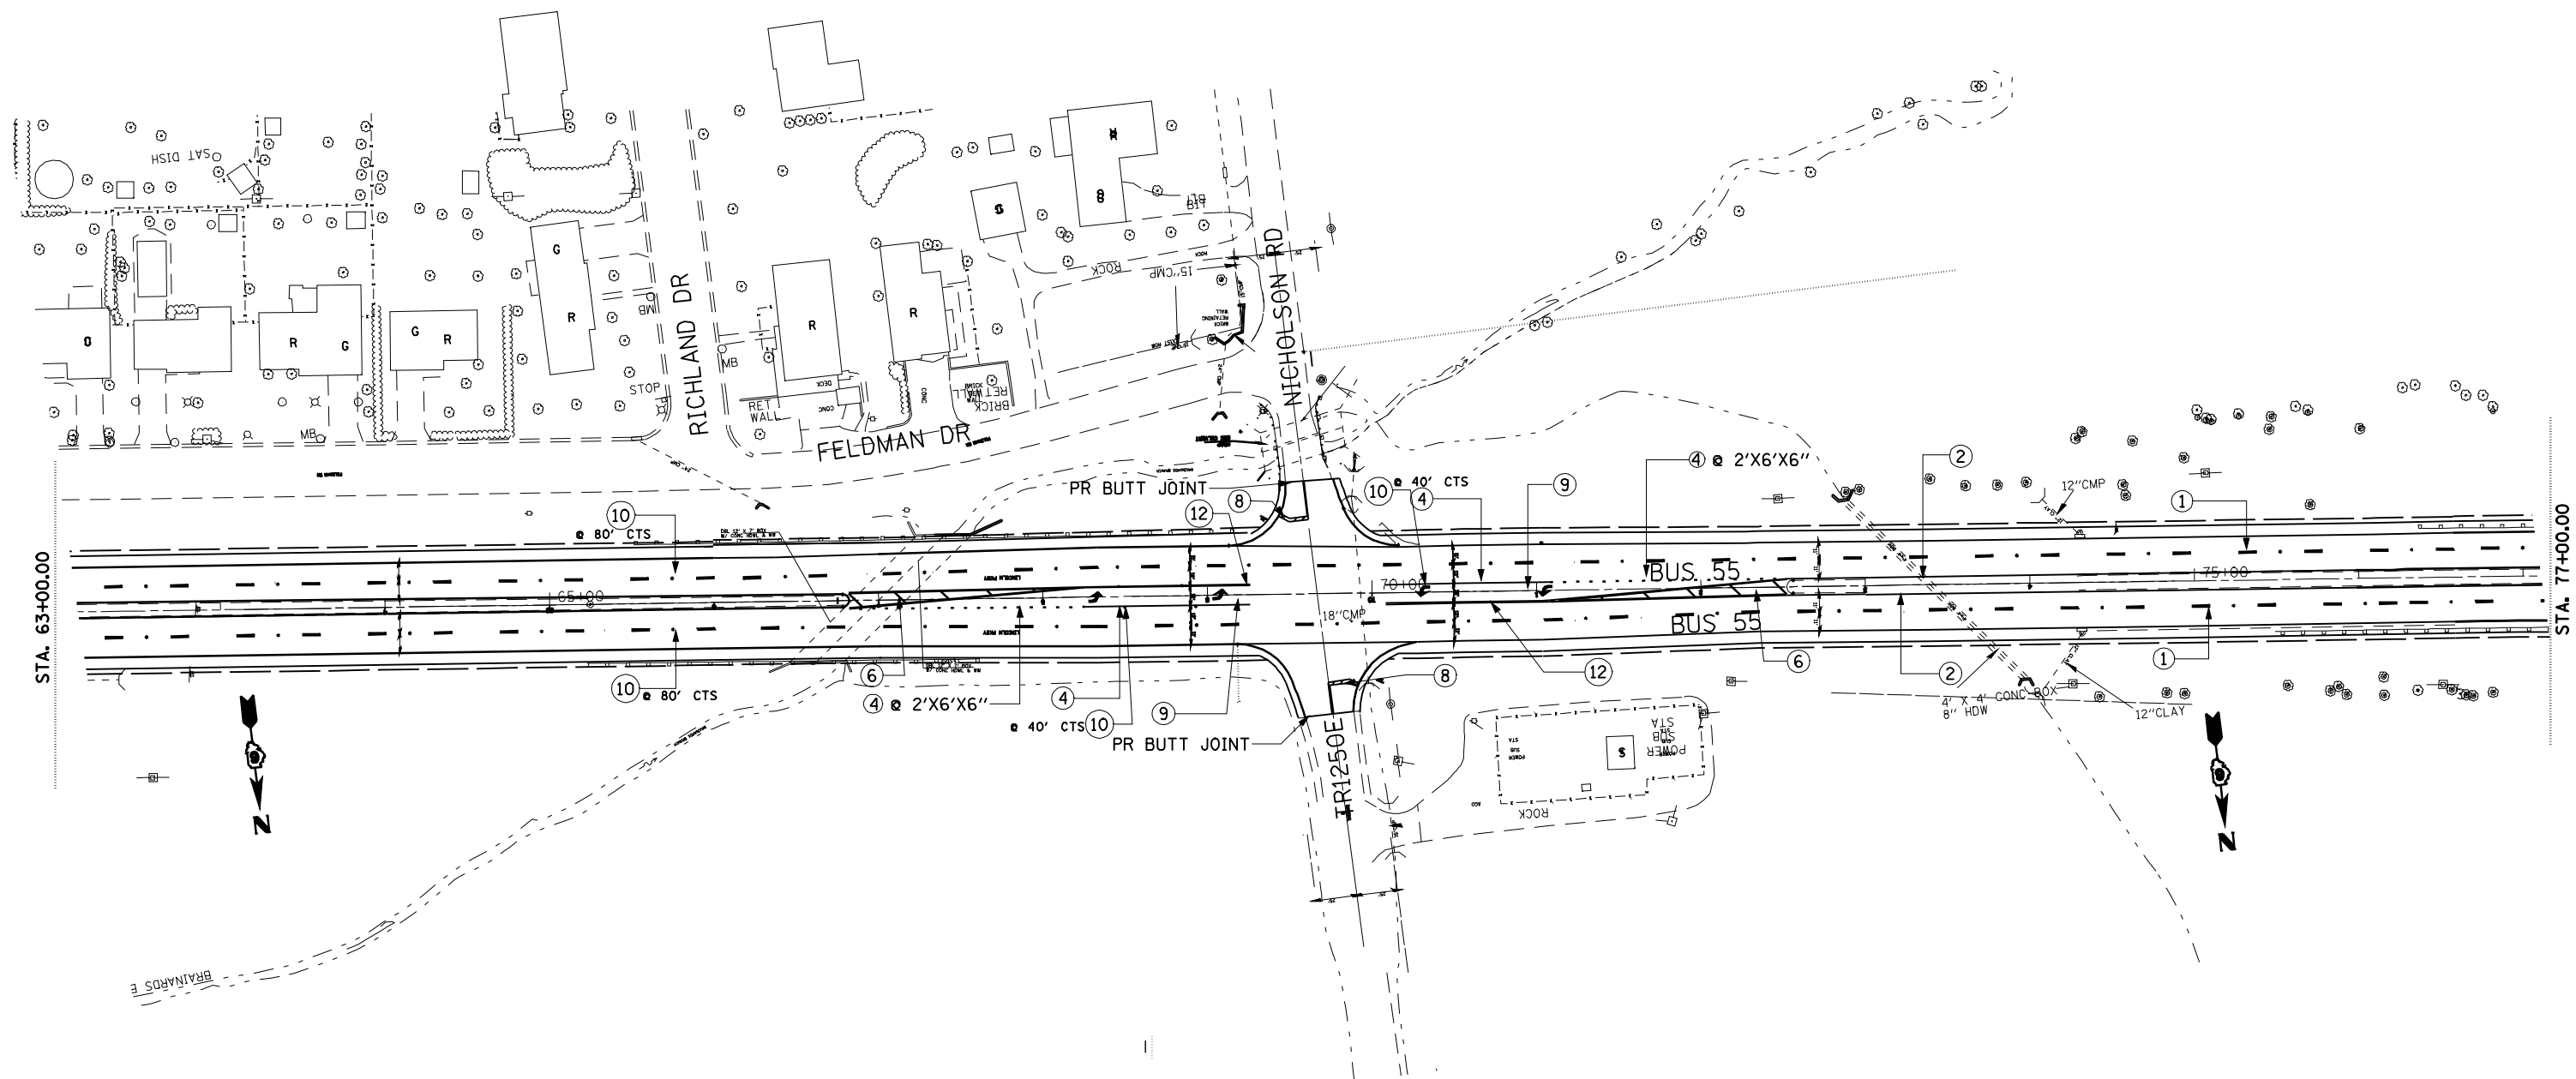

* 1773/ 7706

FILE NAME =	USER NAME = laughlinr1	DESIGNED -	REVISED -	STATE OF ILLINOIS DEPARTMENT OF TRANSPORTATION	PLAN VIEW PART "B" FAU 7706					F.A. RTE.	SECTION	COUNTY	TOTAL SHEETS	SHEET NO.	
c:\pw\work\p\WIDOT\LAUGHLINRL\d0151693\sheet.dgn		DRAWN -	REVISED -		SCALE: 50	SHEET NO.	OF	SHEETS	STA. 63+00.00	TO STA. 77+00.00	•	21RS-4 22RS-5	LOGAN	31	22
	PLOT SCALE = 100.0000' / IN.	CHECKED -	REVISED -		CONTRACT NO. 72A44										
	PLOT DATE = Apr-09-2010 11:43:49AM	DATE -	REVISED -		ILLINOIS FED. AID PROJECT										


- 1. PR PREFORMED PLASTIC PAVEMENT MARKING , TYPE B (INLAID), LINE 5" (30' SKIP, 10' WHITE DASH)
- 2. PR URETHANE PAVEMENT MARKING, LINE 5" (SOLID YELLOW)
- 3. PR URETHANE PAVEMENT MARKING, LINE 5" (SOLID WHITE)
- 4. PR URETHANE PAVEMENT MARKING, LINE 6" (SOLID WHITE)
- 5. PR PREFORMED PLASTIC PAVEMENT MARKING , TYPE B (INLAID), LINE 8" (SOLID WHITE)
- 6. PR PREFORMED PLASTIC PAVEMENT MARKING , TYPE B (INLAID), LINE 12" (SOLID YELLOW)
- 7. PR PREFORMED PLASTIC PAVEMENT MARKING , TYPE B (INLAID), LINE 12" (SOLID WHITE)
- 8. PR PREFORMED PLASTIC PAVEMENT MARKING , TYPE B (INLAID), LINE 24" (SOLID WHITE)
- 9. PR PREFORMED PLASTIC PAVEMENT MARKING , TYPE B (INLAID), LETTERS & SYMBOLS (SOLID WHITE)
- 10. PR RAISED REFLECTIVE PAVEMENT MARKERS, ONE WAY CRYSTAL
- 11. PR RAISED REFLECTIVE PAVEMENT MARKERS, ONE WAY AMBER
- 12. PR RAISED REFLECTIVE PAVEMENT MARKERS, TWO WAY AMBER

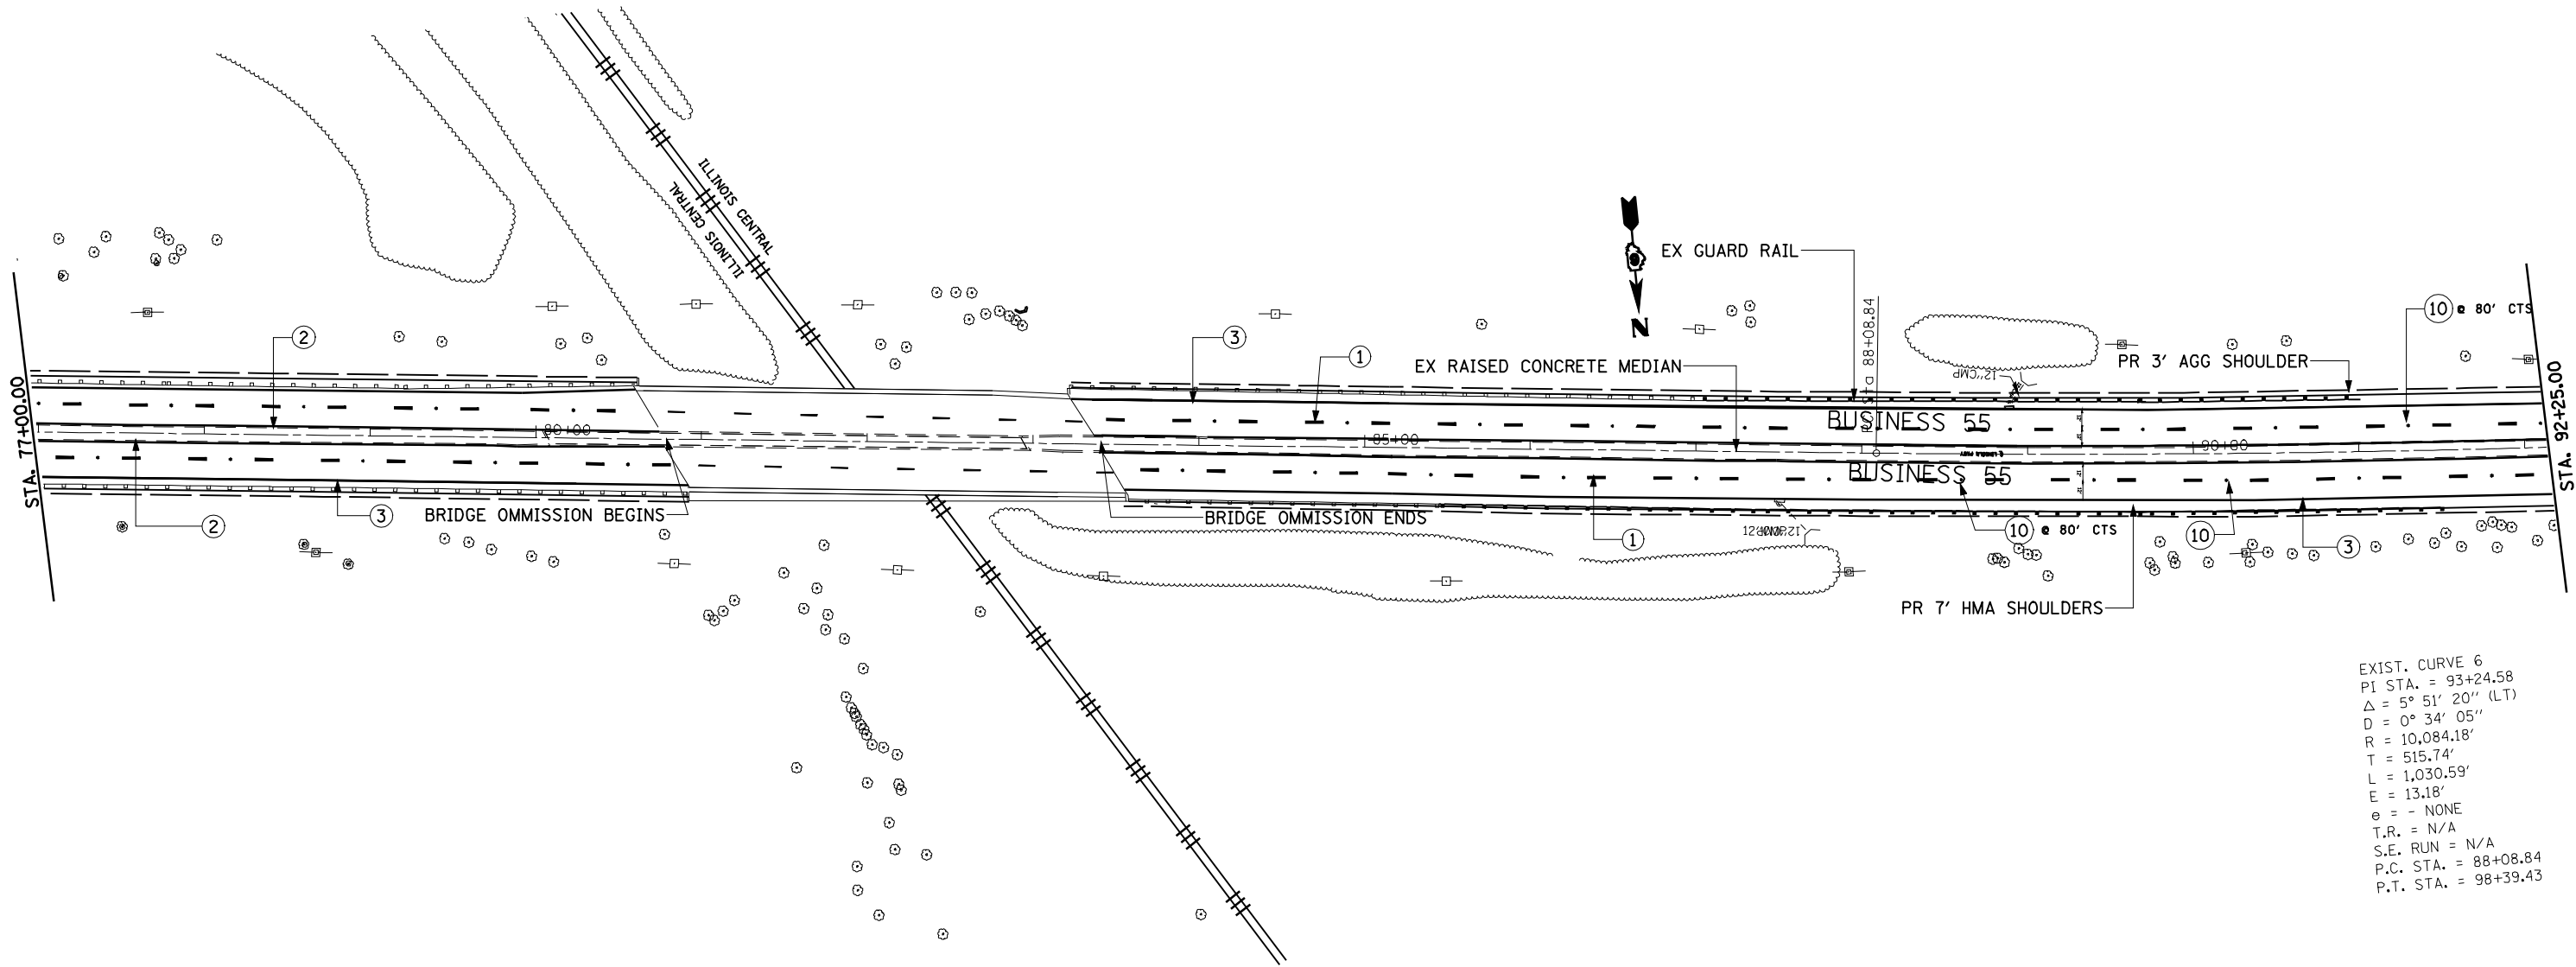

EXIST. CURVE 6
PI STA. = 93+24.58
 Δ = 5° 51' 20" (LT)
D = 0° 34' 05"
R = 10,084.18'
T = 515.74'
L = 1,030.59'
E = 13.18'
e = - NONE
T.R. = N/A
S.E. RUN = N/A
P.C. STA. = 88+08.84
P.T. STA. = 98+39.43

* 1773/ 7706

FILE NAME = c:\pwork\PWIDOT\LAUGHLINRL\d0151693\sheet.s.dgn	USER NAME = laughlinr1	DESIGNED -	REVISED -	STATE OF ILLINOIS DEPARTMENT OF TRANSPORTATION	PLAN VIEW PART "B" FAU 7706					F.A. RTE.	SECTION	COUNTY	TOTAL SHEETS	SHEET NO.
		DRAWN -	REVISED -							*	21 RS-4 22RS-5	LOGAN	31	23
	PLOT SCALE = 100.0000' / IN.	CHECKED -	REVISED -							CONTRACT NO. 72A44				
	PLOT DATE = Apr-09-2010 11:43:54AM	DATE -	REVISED -							ILLINOIS FED. AID PROJECT				
						SCALE: 50	SHEET NO.	OF	SHEETS	STA. 77+00.00	TO STA. 92+25.00			

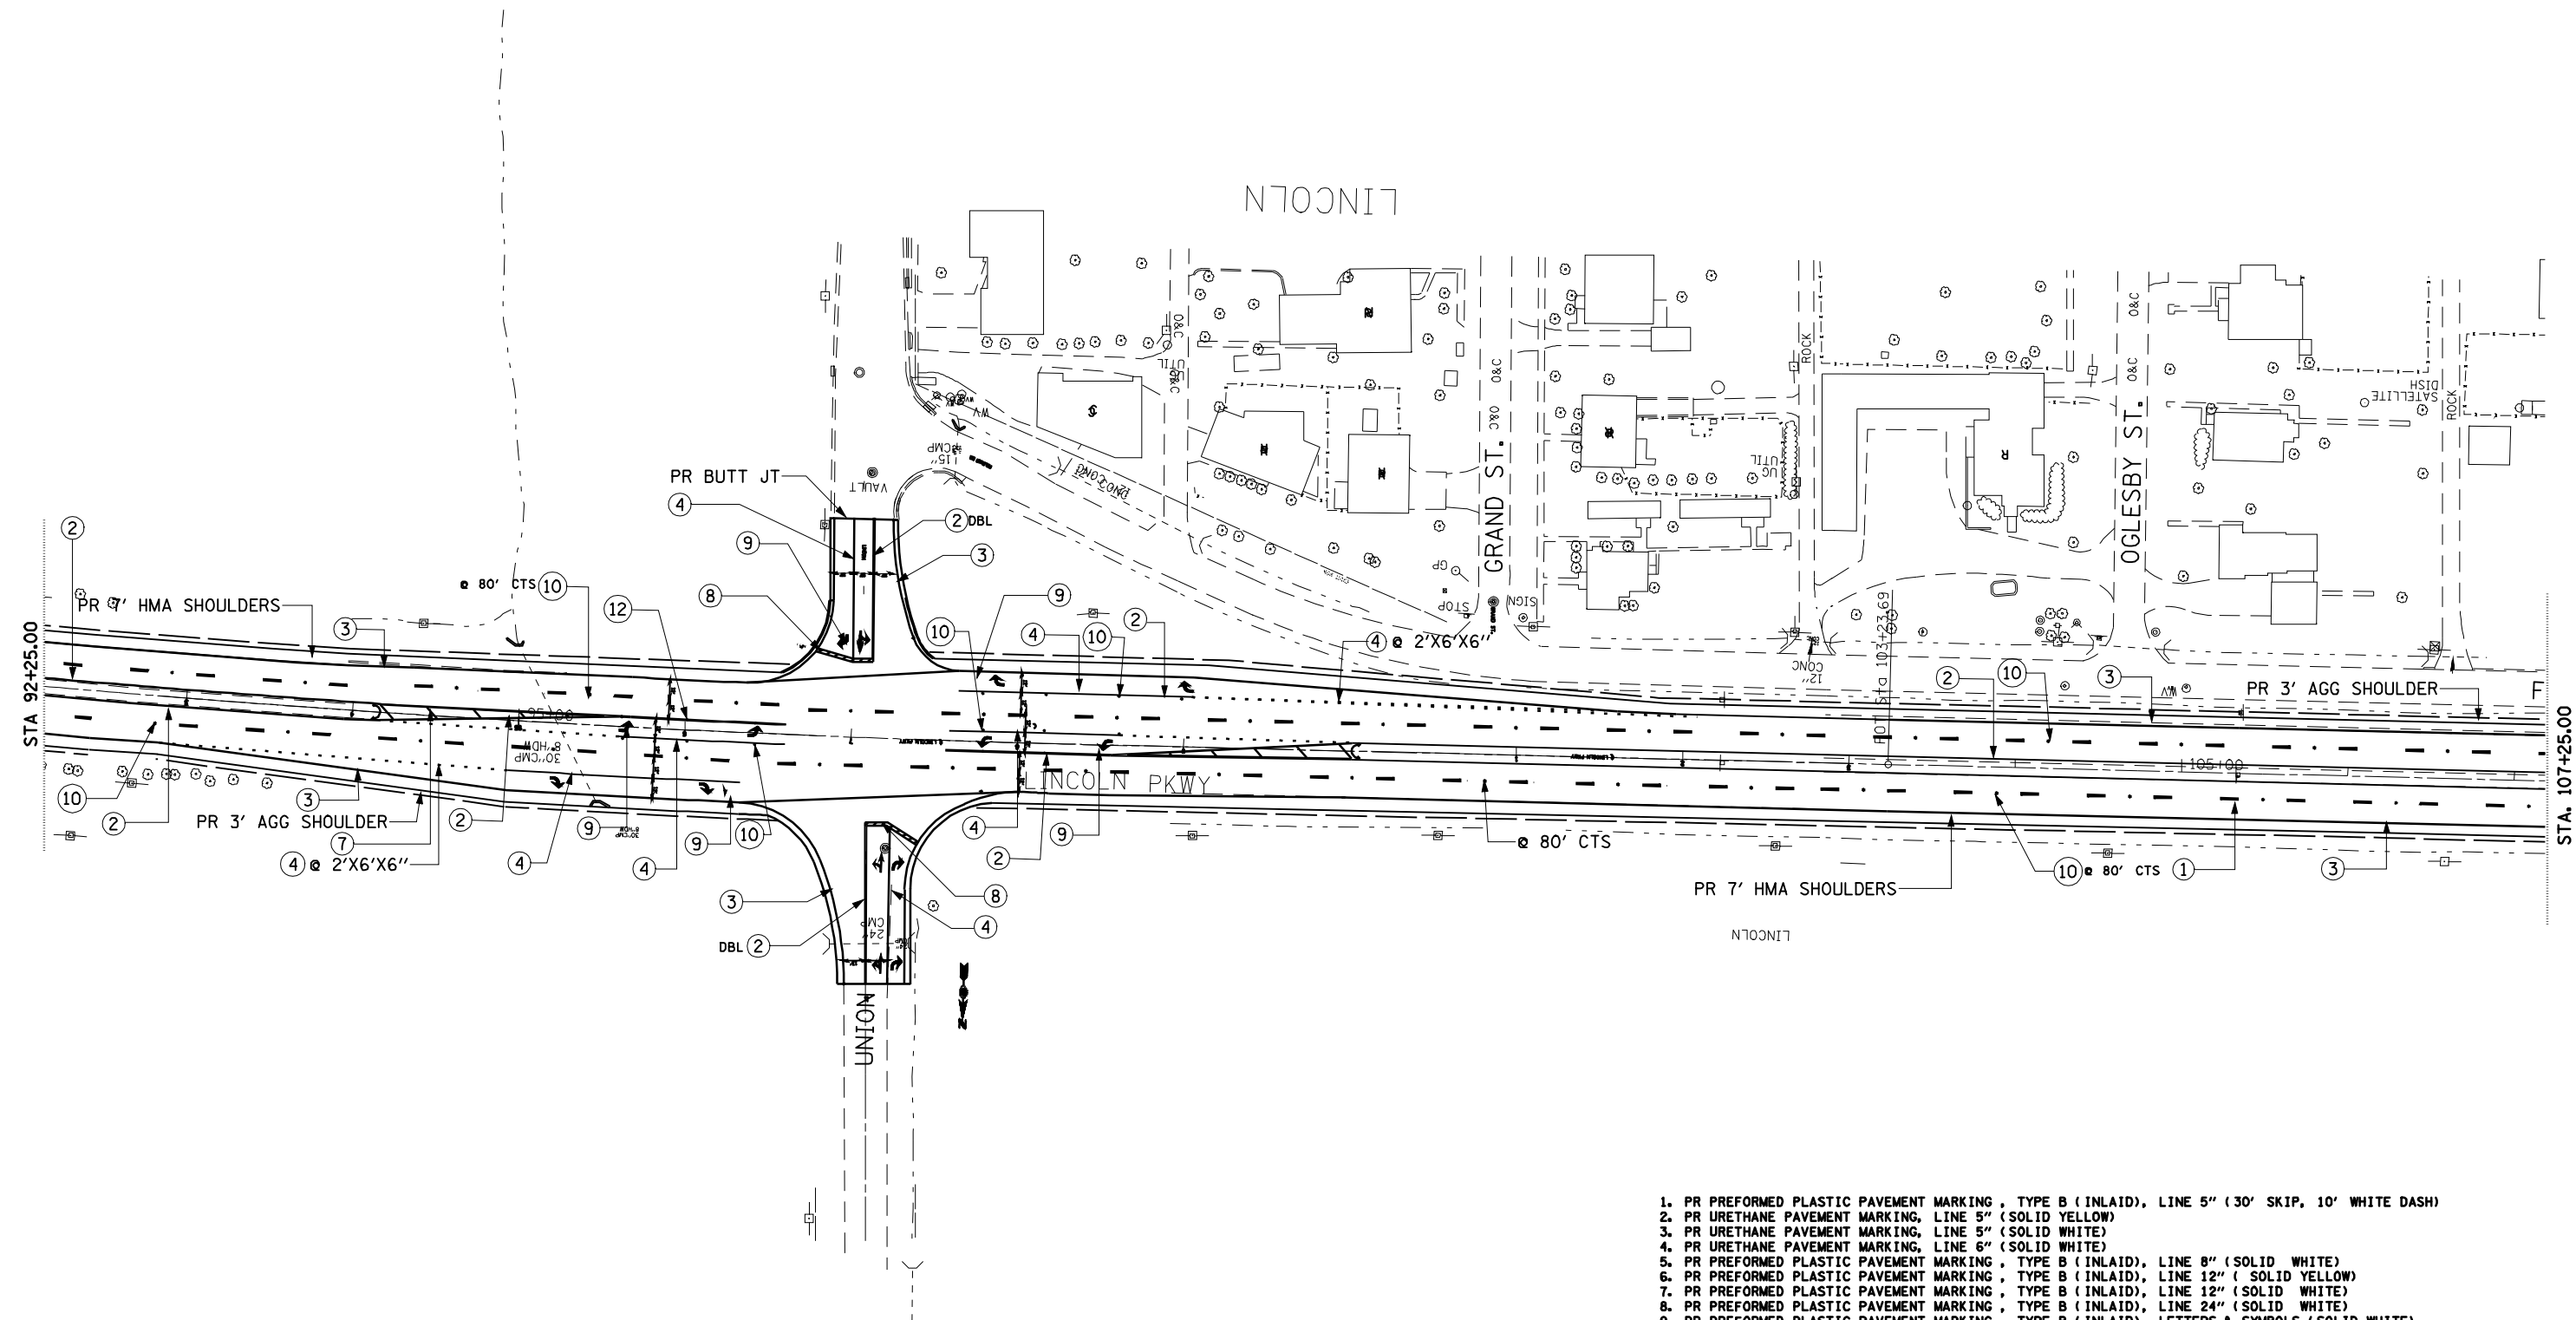


- 1. PR PREFORMED PLASTIC PAVEMENT MARKING, TYPE B (INLAID), LINE 5" (30' SKIP, 10' WHITE DASH)
- 2. PR URETHANE PAVEMENT MARKING, LINE 5" (SOLID YELLOW)
- 3. PR URETHANE PAVEMENT MARKING, LINE 5" (SOLID WHITE)
- 4. PR URETHANE PAVEMENT MARKING, LINE 6" (SOLID WHITE)
- 5. PR PREFORMED PLASTIC PAVEMENT MARKING, TYPE B (INLAID), LINE 8" (SOLID WHITE)
- 6. PR PREFORMED PLASTIC PAVEMENT MARKING, TYPE B (INLAID), LINE 12" (SOLID YELLOW)
- 7. PR PREFORMED PLASTIC PAVEMENT MARKING, TYPE B (INLAID), LINE 12" (SOLID WHITE)
- 8. PR PREFORMED PLASTIC PAVEMENT MARKING, TYPE B (INLAID), LINE 24" (SOLID WHITE)
- 9. PR PREFORMED PLASTIC PAVEMENT MARKING, TYPE B (INLAID), LETTERS & SYMBOLS (SOLID WHITE)
- 10. PR RAISED REFLECTIVE PAVEMENT MARKERS, ONE WAY CRYSTAL
- 11. PR RAISED REFLECTIVE PAVEMENT MARKERS, ONE WAY AMBER
- 12. PR RAISED REFLECTIVE PAVEMENT MARKERS, TWO WAY AMBER

• 1773/ 7706

FILE NAME = c:\pwork\PWIDOT\LAUGHLINR1\0151693\sheet.dgn	USER NAME = laughlinr1	DESIGNED -	REVISED -	STATE OF ILLINOIS DEPARTMENT OF TRANSPORTATION	PLAN VIEW PART "B" FAU 7706				F.A. RTE.	SECTION	COUNTY	TOTAL SHEETS	SHEET NO.
		DRAWN -	REVISED -						*	21RS-4 22RS-5	LOGAN	31	24
	PLOT SCALE = 100.0000 ' / IN.	CHECKED -	REVISED -				CONTRACT NO. 72A44						
	PLOT DATE = Apr-09-2010 11:43:58AM	DATE -	REVISED -		SCALE: 50	SHEET NO.	OF	SHEETS	STA. 92+25.00	TO STA. 104+25.00	ILLINOIS FED. AID PROJECT		


- 1. PR PREFORMED PLASTIC PAVEMENT MARKING , TYPE B (INLAID), LINE 5" (30' SKIP, 10' WHITE DASH)
- 2. PR URETHANE PAVEMENT MARKING, LINE 5" (SOLID YELLOW)
- 3. PR URETHANE PAVEMENT MARKING, LINE 5" (SOLID WHITE)
- 4. PR URETHANE PAVEMENT MARKING, LINE 6" (SOLID WHITE)
- 5. PR PREFORMED PLASTIC PAVEMENT MARKING , TYPE B (INLAID), LINE 8" (SOLID WHITE)
- 6. PR PREFORMED PLASTIC PAVEMENT MARKING , TYPE B (INLAID), LINE 12" (SOLID YELLOW)
- 7. PR PREFORMED PLASTIC PAVEMENT MARKING , TYPE B (INLAID), LINE 12" (SOLID WHITE)
- 8. PR PREFORMED PLASTIC PAVEMENT MARKING , TYPE B (INLAID), LINE 24" (SOLID WHITE)
- 9. PR PREFORMED PLASTIC PAVEMENT MARKING , TYPE B (INLAID), LETTERS & SYMBOLS (SOLID WHITE)
- 10. PR RAISED REFLECTIVE PAVEMENT MARKERS, ONE WAY CRYSTAL
- 11. PR RAISED REFLECTIVE PAVEMENT MARKERS, ONE WAY AMBER
- 12. PR RAISED REFLECTIVE PAVEMENT MARKERS, TWO WAY AMBER

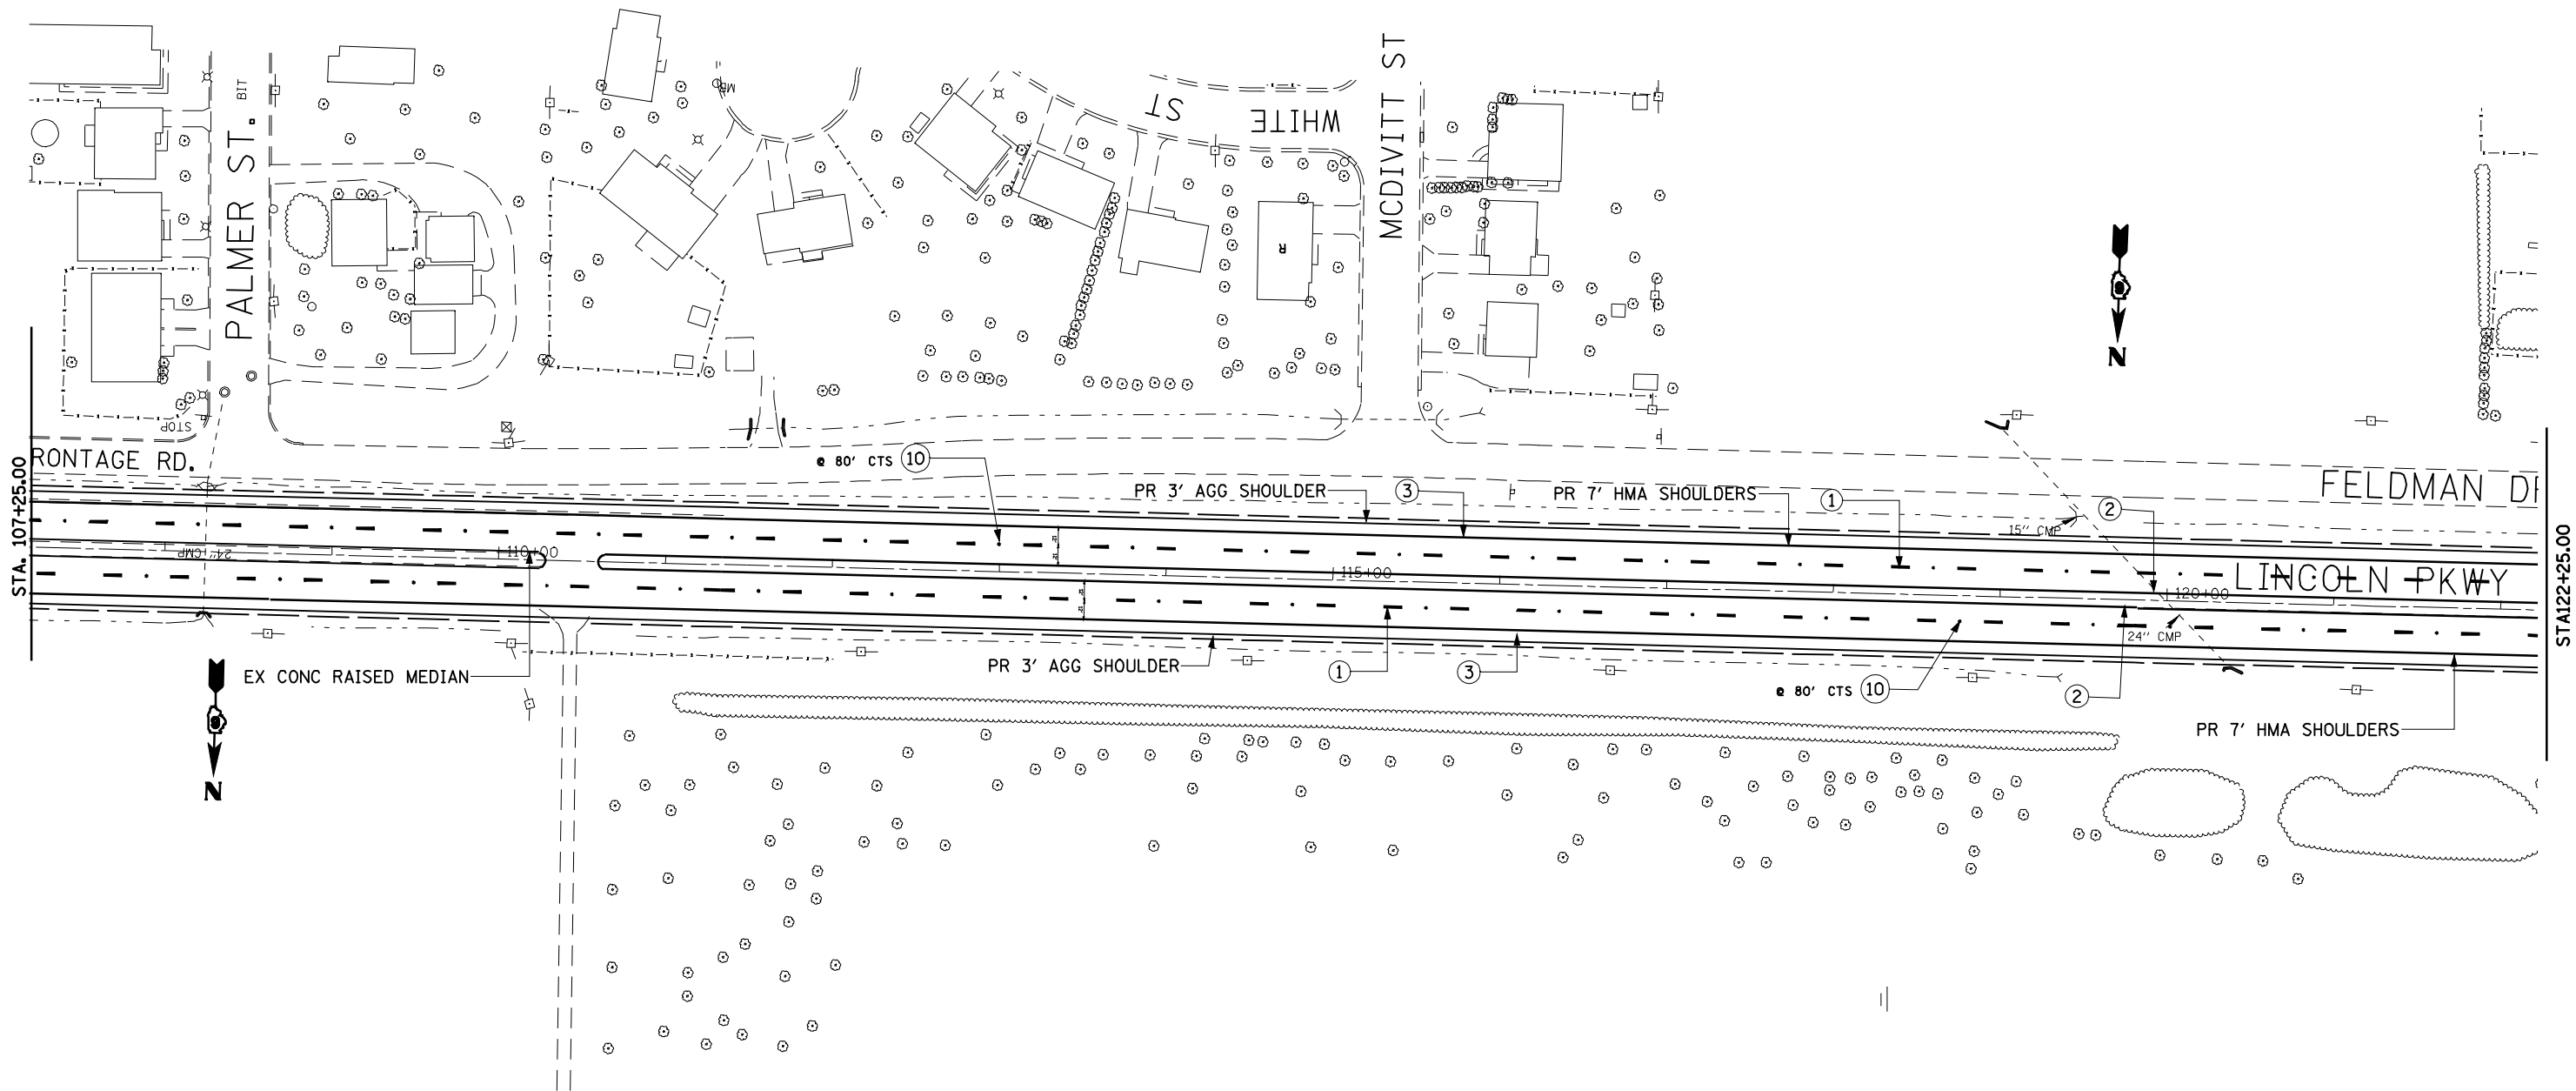

* 1773/ 7706

FILE NAME = e:\pwork\PWIDOT\LAUGHLINRL\0151693\sheet.dgn	USER NAME = laughlinr1		DESIGNED -	REVISED -	STATE OF ILLINOIS DEPARTMENT OF TRANSPORTATION	PLAN VIEW PART "B" FAU 7706			F.A. RTE.	SECTION	COUNTY	TOTAL SHEETS	SHEET NO.
	DRAWN -		REVIS	REVIS					*	21RS-4 22RS-5	LOGAN	31	25
	PLOT SCALE = 100.0000' / IN.		CHECKED -	REVIS		SCALE: 50			CONTRACT NO. 72A44				
	PLOT DATE = Apr-09-2010 11:44:02AM		DATE -	REVIS		SHEET NO. OF SHEETS STA. 107+25.00 TO STA. 22+25.00			ILLINOIS FED. AID PROJECT				


1. PR PREFORMED PLASTIC PAVEMENT MARKING, TYPE B (INLAID), LINE 5" (30' SKIP, 10' WHITE DASH)
2. PR URETHANE PAVEMENT MARKING, LINE 5" (SOLID YELLOW)
3. PR URETHANE PAVEMENT MARKING, LINE 5" (SOLID WHITE)
4. PR URETHANE PAVEMENT MARKING, LINE 6" (SOLID WHITE)
5. PR PREFORMED PLASTIC PAVEMENT MARKING, TYPE B (INLAID), LINE 8" (SOLID WHITE)
6. PR PREFORMED PLASTIC PAVEMENT MARKING, TYPE B (INLAID), LINE 12" (SOLID YELLOW)
7. PR PREFORMED PLASTIC PAVEMENT MARKING, TYPE B (INLAID), LINE 12" (SOLID WHITE)
8. PR PREFORMED PLASTIC PAVEMENT MARKING, TYPE B (INLAID), LINE 24" (SOLID WHITE)
9. PR PREFORMED PLASTIC PAVEMENT MARKING, TYPE B (INLAID), LETTERS & SYMBOLS (SOLID WHITE)
10. PR RAISED REFLECTIVE PAVEMENT MARKERS, ONE WAY CRYSTAL
11. PR RAISED REFLECTIVE PAVEMENT MARKERS, ONE WAY AMBER
12. PR RAISED REFLECTIVE PAVEMENT MARKERS, TWO WAY AMBER

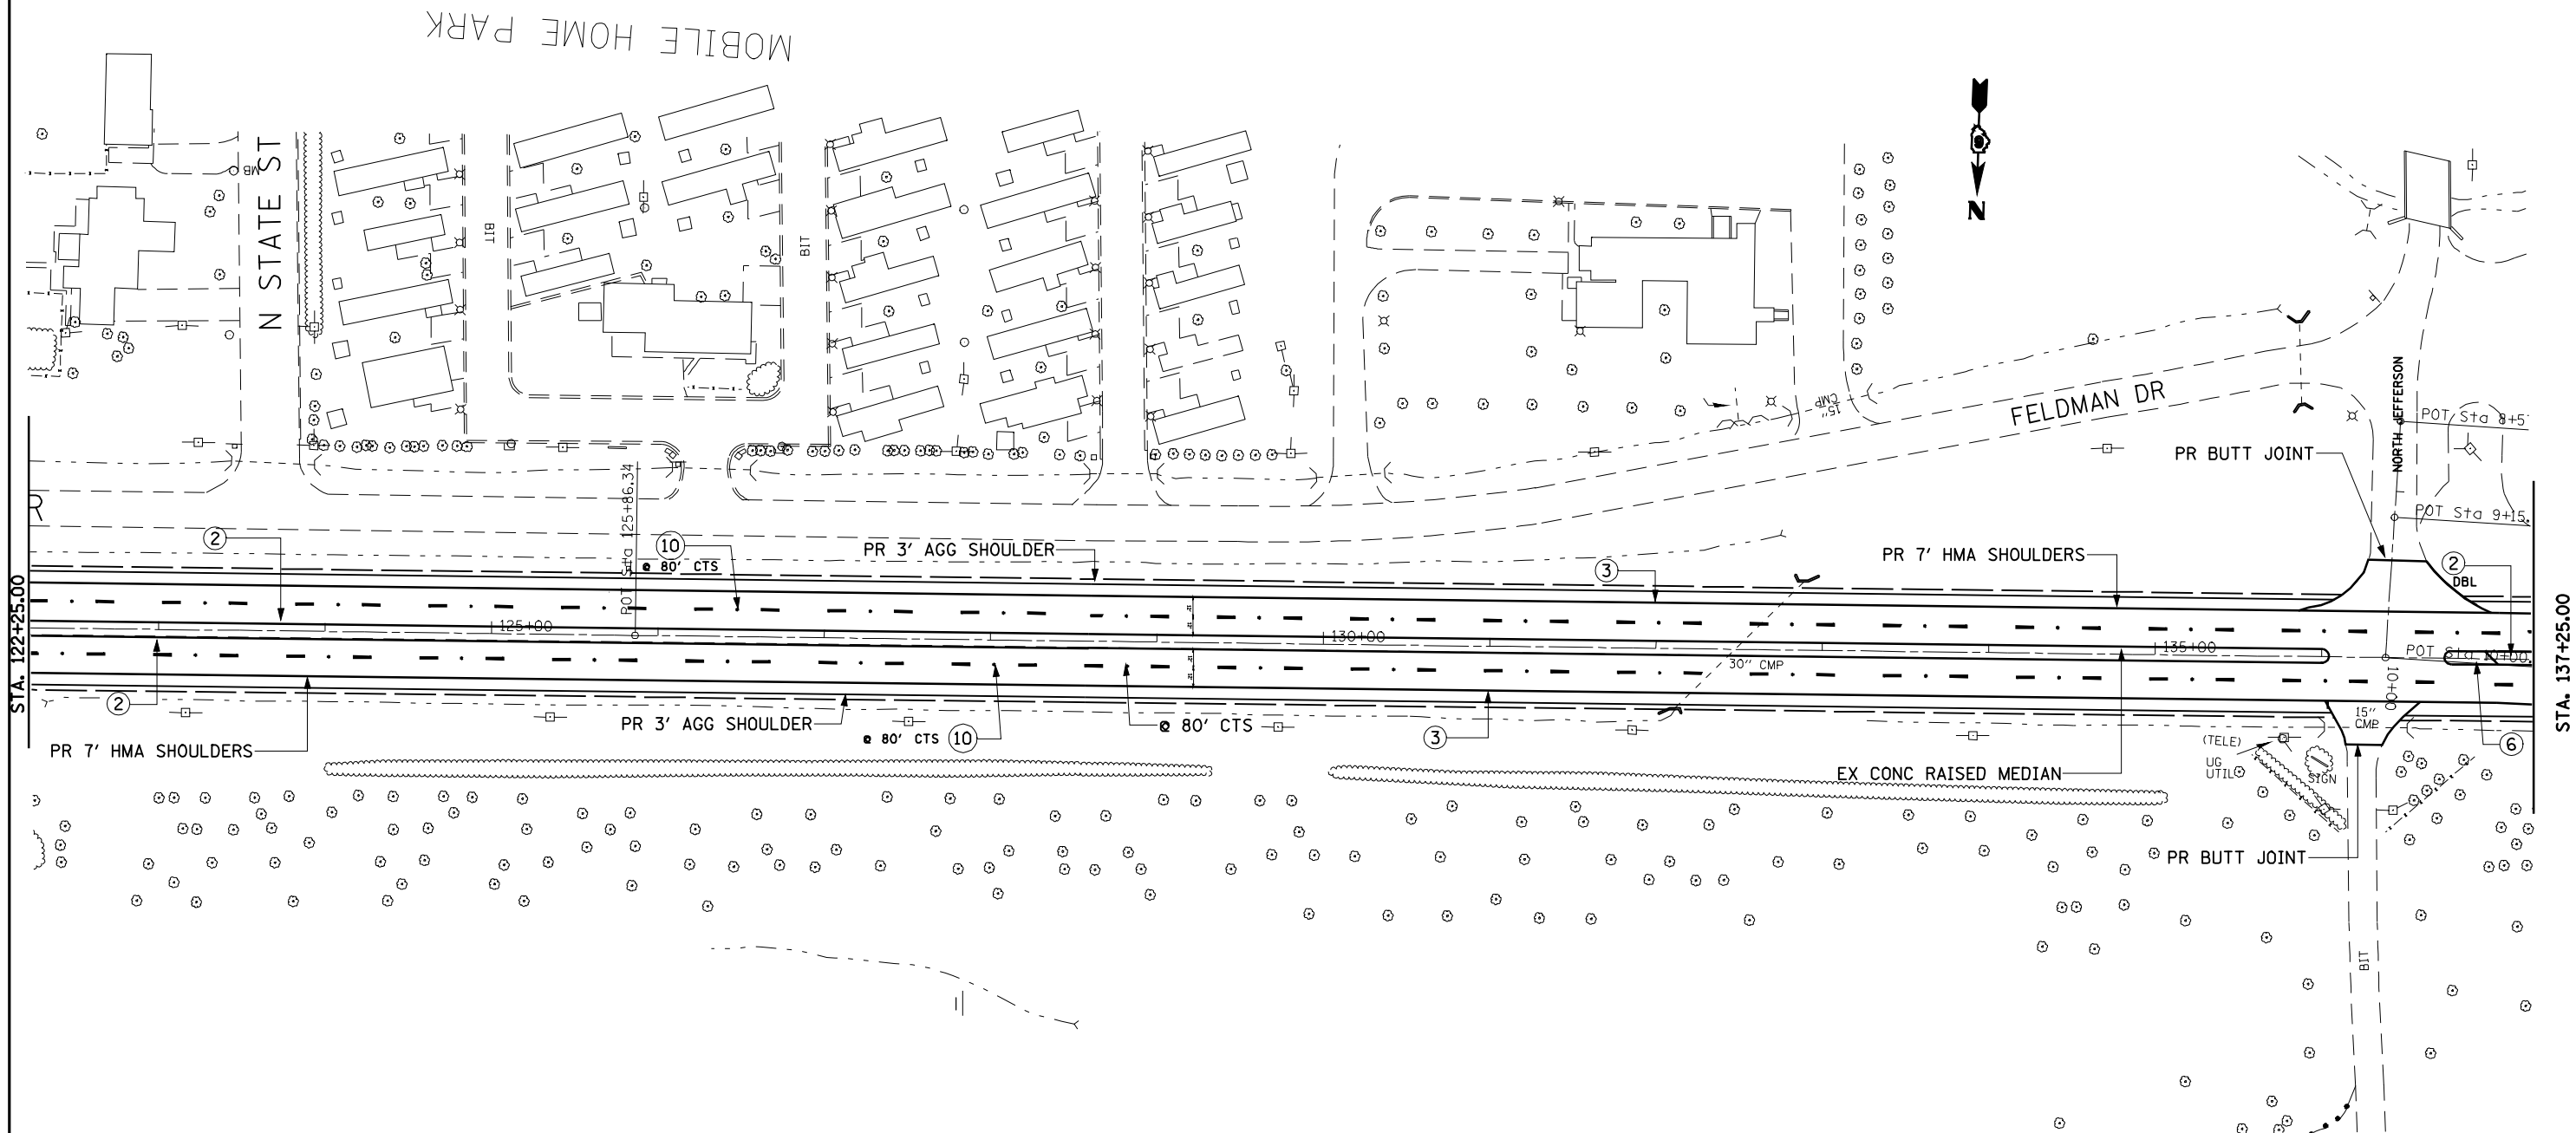

FILE NAME =	USER NAME = laughlinr1	DESIGNED -	REVISED -	STATE OF ILLINOIS DEPARTMENT OF TRANSPORTATION	PLAN VIEW PART "B" FAU 7706				F.A. RTE.	SECTION	COUNTY	TOTAL SHEETS	SHEET NO.
cr\pw\work\PWIDOT\LAUGHLINRL\d0151693\11111111.dgn		DRAWN -	REVISED -		SCALE: 50	SHEET NO.	OF	SHEETS	STA. 122+25.00 TO STA. 137+25.00	ILLINOIS	FED. AID PROJECT	31	26
		PLOT SCALE = 100.0000 ' / IN.	REVISED -										
		PLOT DATE = Apr-09-2010 11:44:07AM	REVISED -										
										CONTRACT NO. 72A44			

-
- Plan view of a proposed road improvement project on a curved section of a road. The drawing shows the proposed pavement layout, including shoulders, median, and guardrails, along with existing features. Stationing is marked along the road, ranging from STA. 137+25.00 to STA. 151+00.00. Key features include:
- Proposed 7' HMA Shoulders
 - Proposed 3' Aggregate Shoulder
 - Existing Guardrail
 - Existing Concrete Raised Median
 - Existing Conc. Raised Median
 - 10' x 10' Double Box
 - 12' Conc.
- A north arrow is located in the upper left corner, pointing towards the top of the page. The drawing is a technical plan view of a road improvement project.

FILE NAME =	USER NAME = loughlinr1	DESIGNED -	REVISED -	STATE OF ILLINOIS DEPARTMENT OF TRANSPORTATION	PLAN VIEW PART "B" FAU 7706				F.A. RTE.	SECTION	COUNTY	TOTAL SHEETS	SHEET NO.
ct:\pw_work\VPIDOT\LAUGHLINR1\d0151693\asheet.dgn		DRAWN -	REVISED -						•	21RS-4 22RS-5	LOGAN	31	27
PLOT SCALE = 100.0000 ' / IN.		CHECKED -	REVISED -		CONTRACT NO. 72A44								
PLOT DATE = Apr-09-2010 11:44:11AM		DATE -	REVISED -		SCALE: 50	SHEET NO. OF	SHEETS	STA. 137+25.00 TO STA. 151+00.00	ILLINOIS FED. AID PROJECT				

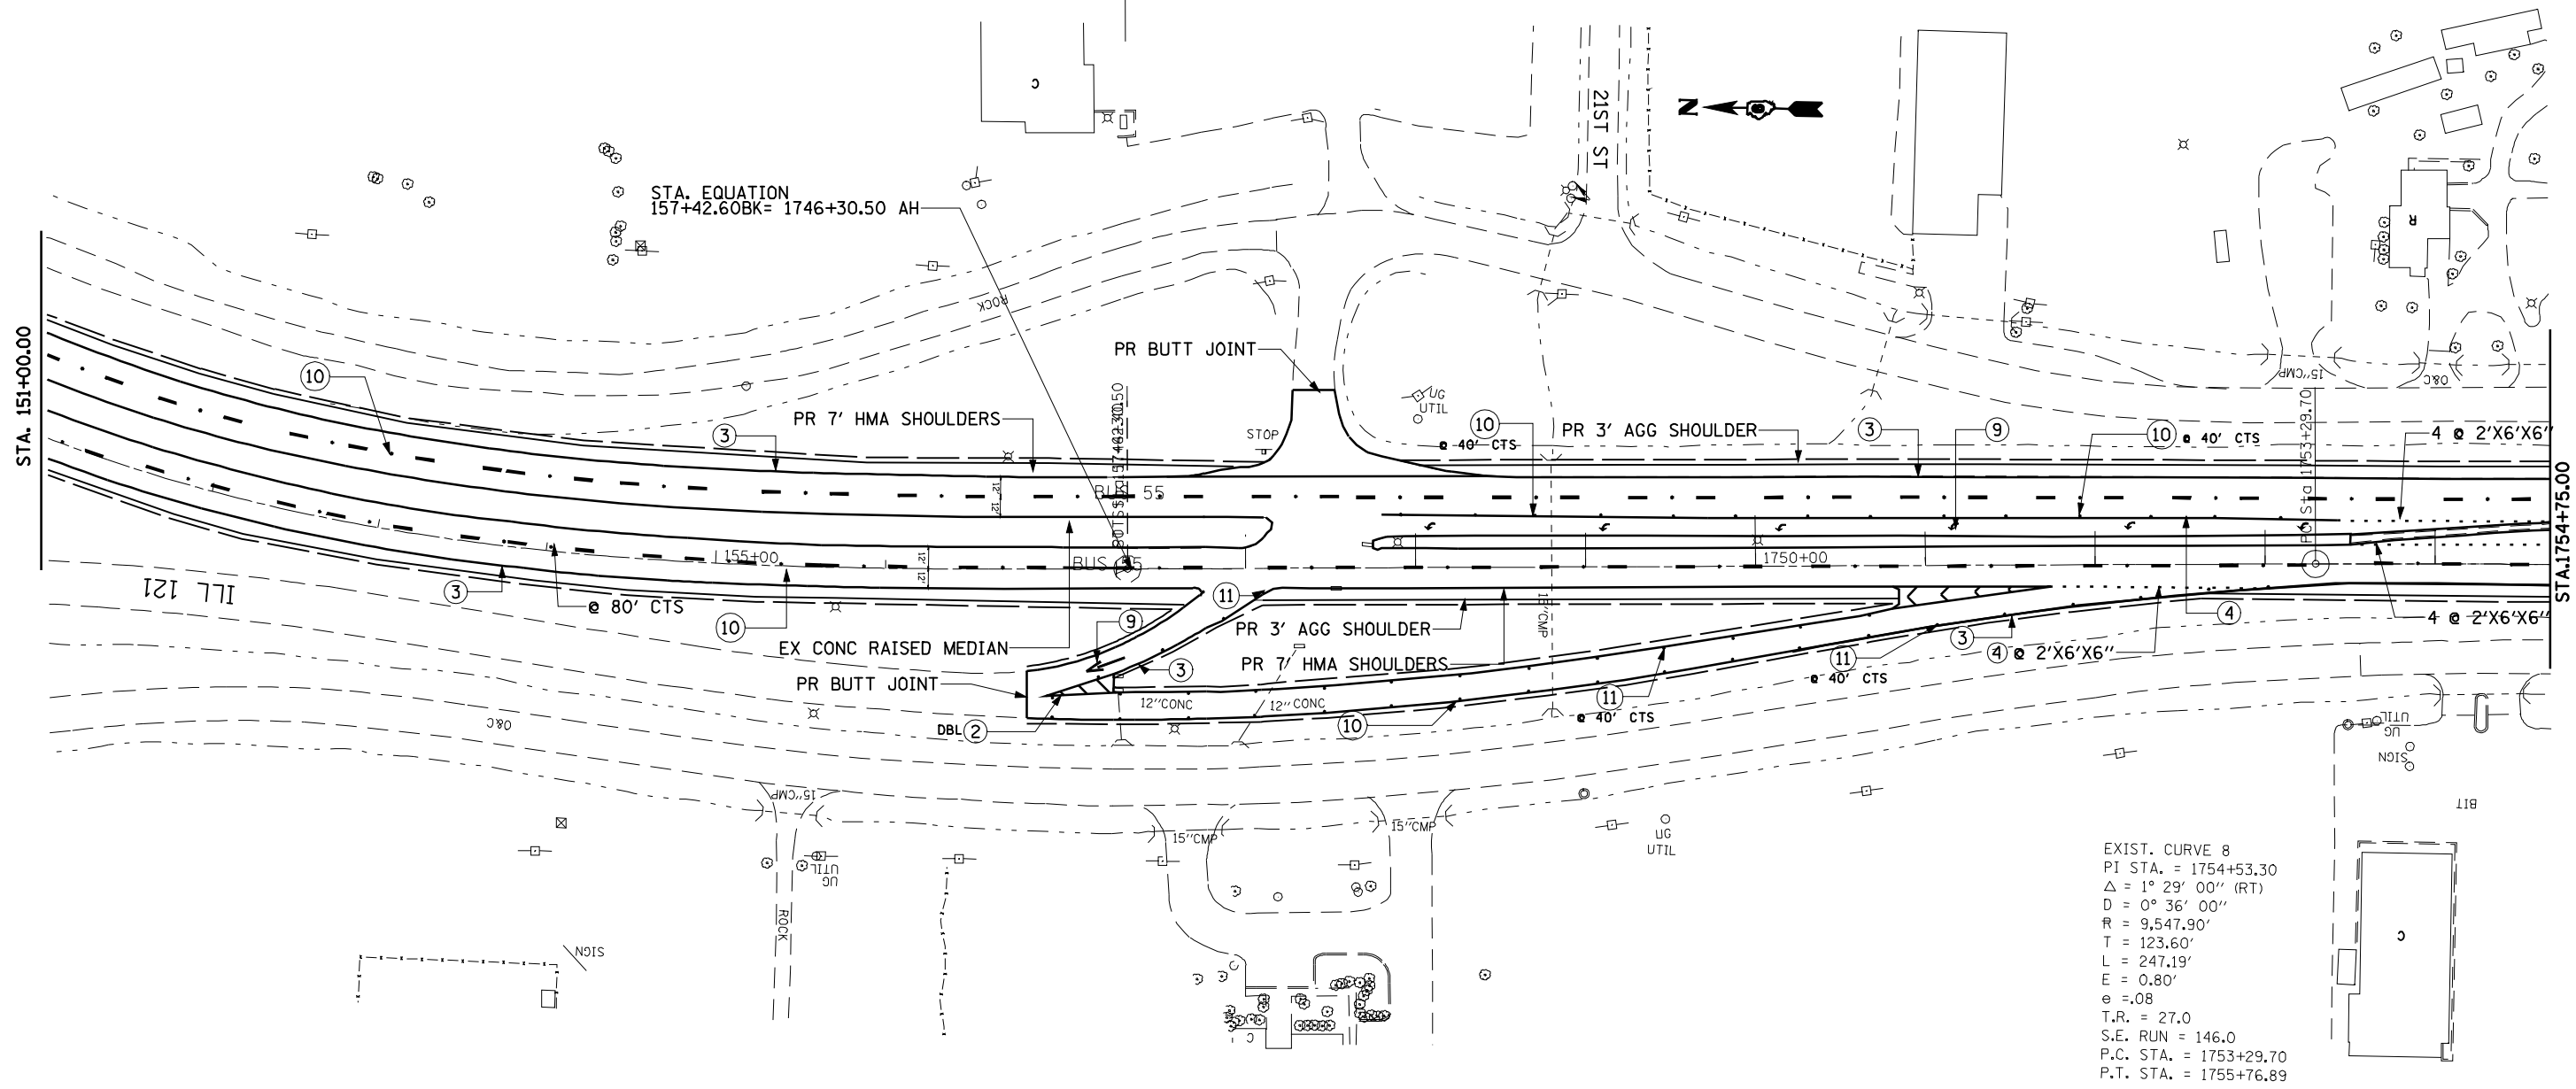


EXIST. CURVE 8
 PI STA. = 1754+53.30
 Δ = 1° 29' 00" (RT)
 D = 0° 36' 00"
 R = 9,547.90'
 T = 123.60'
 L = 247.19'
 E = 0.80'
 e = .08
 T.R. = 27.0
 S.E. RUN = 146.0
 P.C. STA. = 1753+29.70
 P.T. STA. = 1755+76.89


1. PR PREFORMED PLASTIC PAVEMENT MARKING, TYPE B (INLAID), LINE 5" (30' SKIP, 10' WHITE DASH)
2. PR URETHANE PAVEMENT MARKING, LINE 5" (SOLID YELLOW)
3. PR URETHANE PAVEMENT MARKING, LINE 5" (SOLID WHITE)
4. PR URETHANE PAVEMENT MARKING, LINE 6" (SOLID WHITE)
5. PR PREFORMED PLASTIC PAVEMENT MARKING, TYPE B (INLAID), LINE 8" (SOLID WHITE)
6. PR PREFORMED PLASTIC PAVEMENT MARKING, TYPE B (INLAID), LINE 12" (SOLID YELLOW)
7. PR PREFORMED PLASTIC PAVEMENT MARKING, TYPE B (INLAID), LINE 12" (SOLID WHITE)
8. PR PREFORMED PLASTIC PAVEMENT MARKING, TYPE B (INLAID), LINE 24" (SOLID WHITE)
9. PR PREFORMED PLASTIC PAVEMENT MARKING, TYPE B (INLAID), LETTERS & SYMBOLS (SOLID WHITE)
10. PR RAISED REFLECTIVE PAVEMENT MARKERS, ONE WAY CRYSTAL
11. PR RAISED REFLECTIVE PAVEMENT MARKERS, ONE WAY AMBER
12. PR RAISED REFLECTIVE PAVEMENT MARKERS, TWO WAY AMBER

* 1773/ 7706


FILE NAME =	USER NAME = laughlinr1	DESIGNED -	REVISED -	STATE OF ILLINOIS DEPARTMENT OF TRANSPORTATION		PLAN VIEW PART "B" FAU 7706		F.A. RTE.	SECTION	COUNTY	TOTAL SHEETS	SHEET NO.
e:\pwork\pwork\LAUGHLINRL\0151693\st	eeets.dgn	DRAWN -	REVISED -					*	21RS-4 22RS-5	LOGAN	31	28
	PLOT SCALE = 100.0000' / IN.	CHECKED -	REVISED -									CONTRACT NO. 72A44
	PLOT DATE = Apr-09-2010 11:44:16AM	DATE -	REVISED -									ILLINOIS FED. AID PROJECT
				SCALE: 50		SHEET NO.	OF SHEETS	STA. 151+00.00 TO STA. 1754+75.00				

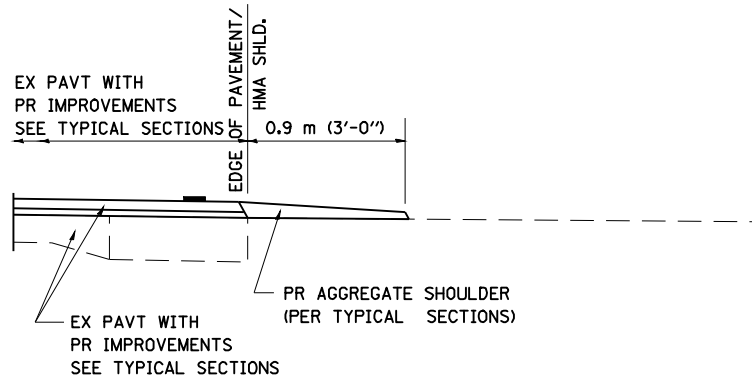


SECTION A-A FOR EX EARTH/ AGGREGATE FE

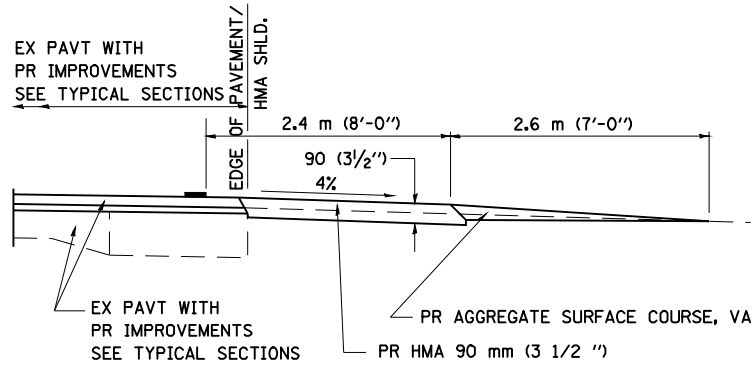


SECTION A-A FOR EX EARTH/AGGREGATE PE

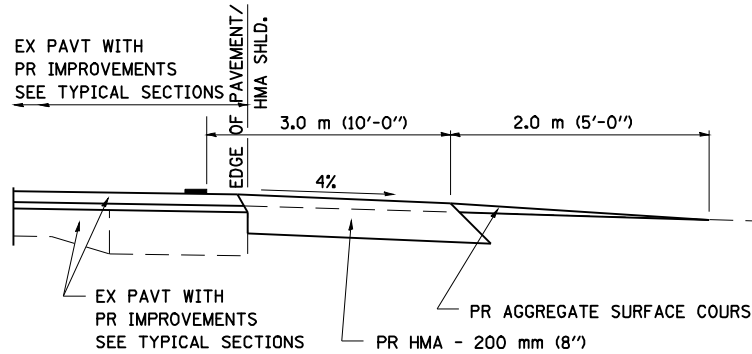

SECTION A-A FOR EX EARTH/AGGREGATE CE & SIDE ROAD

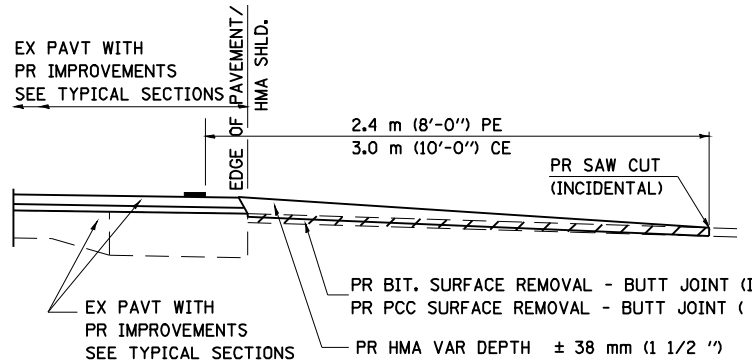

SECTION A-A FOR EX BITUMINOUS/ PC CONCRETE PE, CE & SIDE ROAD

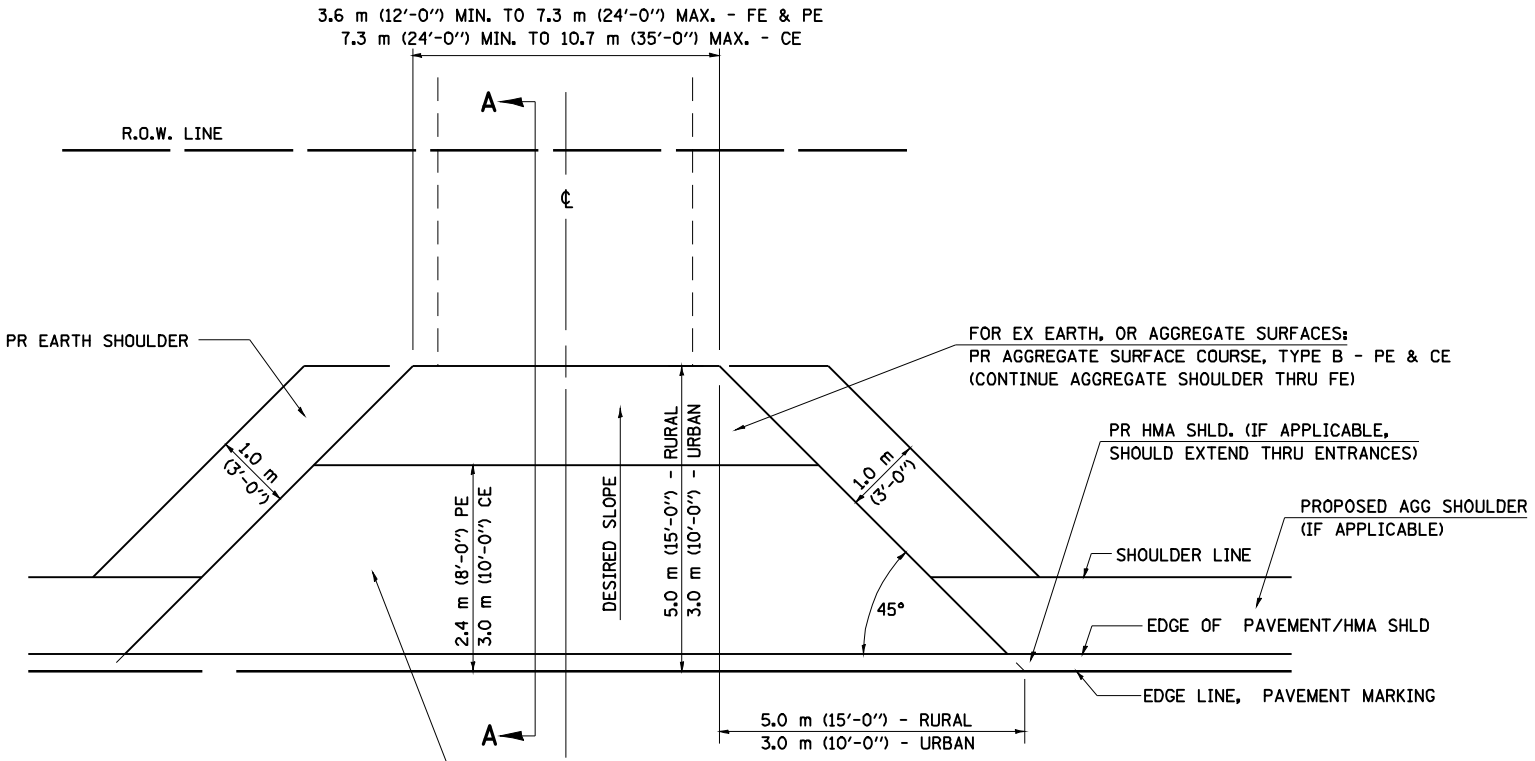

FOR EX EARTH OR AGGREGATE SURFACES:
PR BIT SURFACE REMOVAL (IF APPLICABLE)
PR AGGREGATE SHOULDER THRU - FE
PR BITUMINOUS CONCRETE 90 mm (3 1/2") - PE
PR BITUMINOUS CONCRETE 200mm (8") - CE

FOR EX BITUMINOUS CONCRETE SURFACES:
PR BITUMINOUS SURFACE REMOVAL-BUTT JOINT

FOR EX PCC SURFACES:
PR PCC SURFACE REMOVAL-BUTT JOINT

GENERAL NOTES:

THE RESIDENT ENGINEER WILL DETERMINE THE EXACT TYPE OF IMPROVEMENT TO BE COMPLETED FOR ALL ENTRANCES, SIDEROADS AND MAILBOX TURNOUTS ON THIS PROJECT.

THE PLAN DETAILS AND SCHEDULES SHOULD BE USED AS A GUIDE FOR THE ENGINEER TO IMPLEMENT THE FINAL DESIGN. THE ENGINEER MAY DECIDE TO SALVAGE PORTIONS OF THE EXISTING ENTRANCE PAVEMENT STRUCTURE; THEREFORE, REDUCING PAY ITEM QUANTITIES. NO ADDITIONAL PAYMENT WILL BE ALLOWED FOR THIS REDUCTION IN QUANTITIES.


ANY WORK THE ENGINEER REQUIRES WHICH IS NOT COVERED BY A PAY ITEM CONTAINED IN THE PLANS WILL BE PAID FOR IN ACCORDANCE WITH ARTICLE 109.04 OF THE STANDARD SPECIFICATIONS.

BITUMINOUS CONCRETE REQUIRED TO CONSTRUCT THE ENTRANCES SHALL BE IN ACCORDANCE WITH THE APPLICABLE PORTIONS OF SECTION 406 AND 408 OF THE STANDARD SPECIFICATIONS AND AS DIRECTED BY THE ENGINEER.

WHEN THE BITUMINOUS CONCRETE PROPOSED FOR THE IMPROVEMENT IS THICKER THAN 75 mm (3 INCHES) AND REQUIRE PLACEMENT IN MORE THAN ONE LIFT. THE BOTTOM LIFT(S) SHALL MEET THE REQUIREMENTS OF BITUMINOUS BASE COURSE IN SECTION 406 OF THE STANDARD SPECIFICATIONS AND THE TOP LIFT OF 50 mm (2 INCHES) SHALL MEET THE REQUIREMENTS OF BITUMINOUS CONCRETE SURFACE COURSE, SUPERPAVE.

THIS WORK WILL BE PAID FOR IN ACCORDANCE WITH SECTIONS 351, 358, 408, 423 AND 440 OF THE STANDARD SPECIFICATIONS.



ALL DIMENSIONS ARE IN MILLIMETERS (INCHES)
UNLESS OTHERWISE SHOWN.

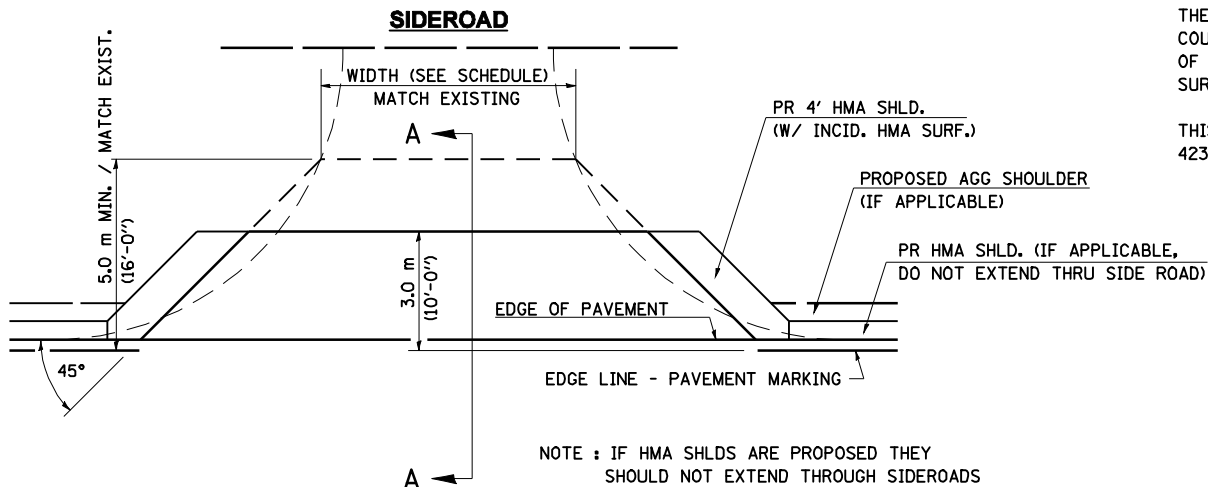

NOTE : IF HMA SHLDS ARE PROPOSED THEY SHOULD NOT EXTEND THROUGH SIDEROADS


FILE NAME = e:\pwwork\p\WIDOT\LAUGHLINRL\0151693\ent.ppp.dgn ENT PPP.DGN	USER NAME = laughlinr1 PLOT SCALE = 40.000' / IN. PLOT DATE = Apr-09-2010 11:44:22AM	DESIGNED -	REVISED - 2/19/03 JCN	STATE OF ILLINOIS DEPARTMENT OF TRANSPORTATION	DIST.6 DETAILS FOR RURAL/URBAN ENT., MAILBOX TURNOUT & SIDEROADS W/O CONC. GUTTER (3P-PROJ.)	SCALE:	SHEET NO. 1 OF 2 SHEETS	STA.	TO STA.	F.A. RTE.	SECTION	COUNTY	TOTAL SHEETS	SHEET NO.
		DRAWN - CADD	REVISED - 4/01/04 JCN							*	21RS-4 22RS-5	LOGAN	31	30
		CHECKED - JCN	REVISED -							CONTRACT NO. 72A44				
		DATE - FEBRUARY 23, 1999	REVISED -							FED. ROAD DIST. NO. ILLINOIS FED. AID PROJECT				

DETAILS OF MAILBOX TURNOUTS

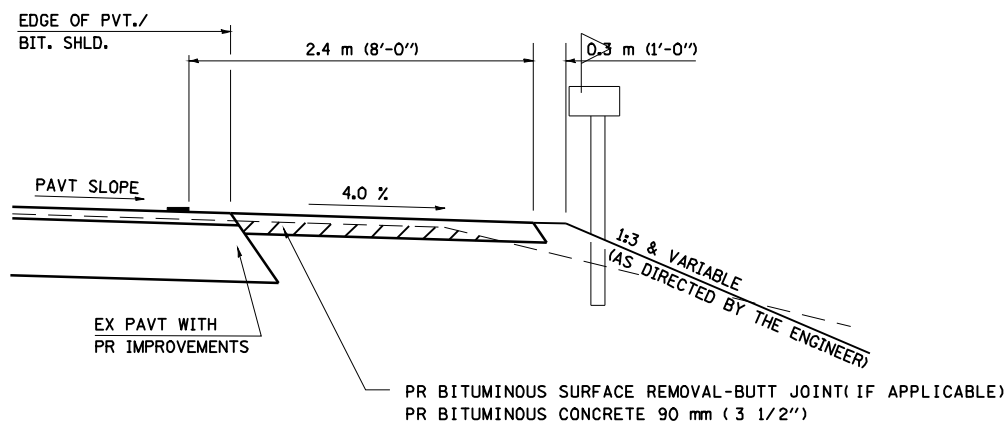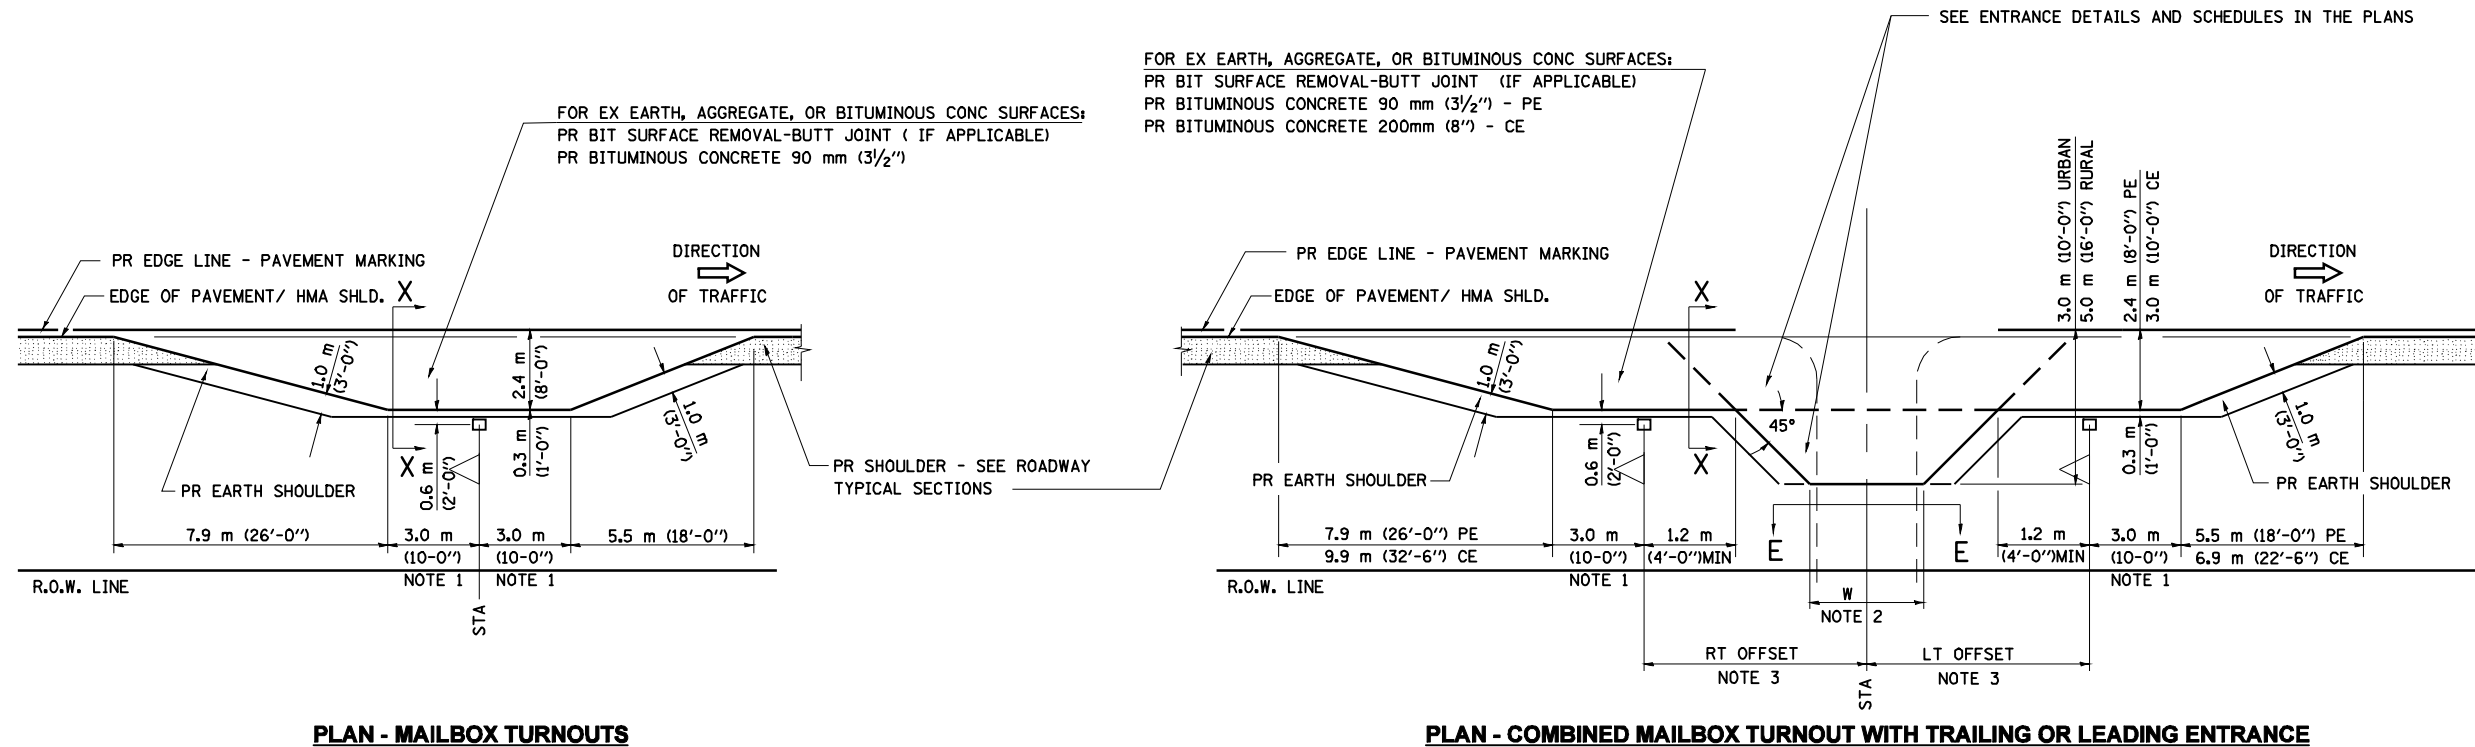

SECTION X-X THRU MAILBOX TURNOUT
ALSO APPLIES TO MAILBOX TURNOUTS COMBINED WITH
EX EARTH, AGGREGATE, OR BITUMINOUS PE & FE

(DETAIL APPLIES WHEN M.B. TURNOUT DOES NOT EXIST.
IF EXISTING, TREAT SAME AS ENTRANCE.)

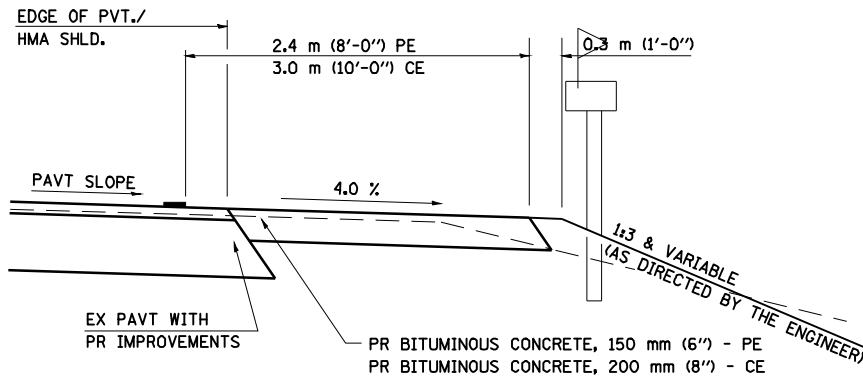

SECTION X-X THRU MAILBOX TURNOUT
COMBINED WITH EX BITUMINOUS CONC & PC CONC PE & CE

(DETAIL APPLIES WHEN M.B. TURNOUT DOES NOT EXIST.
IF EXISTING, TREAT SAME AS ENTRANCE.)

- NOTE 1 IF MORE THAN ONE MAILBOX IS PRESENT, DIMENSION FROM CENTER OF END MAILBOX.
- NOTE 2 FOR ENTRANCE LAYOUT DIMENSIONS AND SECTIONS A-A & E-E REFER TO THE SCHEDULES IN THE PLANS.
- NOTE 3 BOTH LT OR RT OFFSETS FOR MAILBOX SHOWN USE OFFSET DIMENSION PER SCHEDULE AND REFER TO LAYOUT SHOWN ON THE PLAN.

ALL DIMENSIONS ARE IN MILLIMETERS (INCHES)
UNLESS OTHERWISE SHOWN.

FILE NAME =	USER NAME = laughlinr1	DESIGNED -	REVISED - 2/19/03 JCN
e:\pwwork\pwwork\LAUGHLINR1\0151693\ent\ent.ppp.dgn		DRAWN - CADD	REVISED - 4/01/04 JCN
	PLOT SCALE = 40.000' / IN.	CHECKED - JCN	REVISED -
	PLOT DATE = Apr-09-2010 11:44:24AM	DATE - FEBRUARY 23, 1999	REVISED -

STATE OF ILLINOIS
DEPARTMENT OF TRANSPORTATION

DIST. 6 DETAILS FOR RURAL/URBAN ENT., MAILBOX
TURNOUT & SIDEROADS W/O CONC. GUTTER (3P-PROJ.)

SCALE: SHEET NO. 2 OF 2 SHEETS STA. TO STA.

F.A. RTE.	SECTION	COUNTY	TOTAL SHEETS	SHEET NO.
*	21RS-4 22RS-5	LOGAN	31	30
CONTRACT NO. 72A44				
FED. ROAD DIST. NO. ILLINOIS FED. AID PROJECT				