
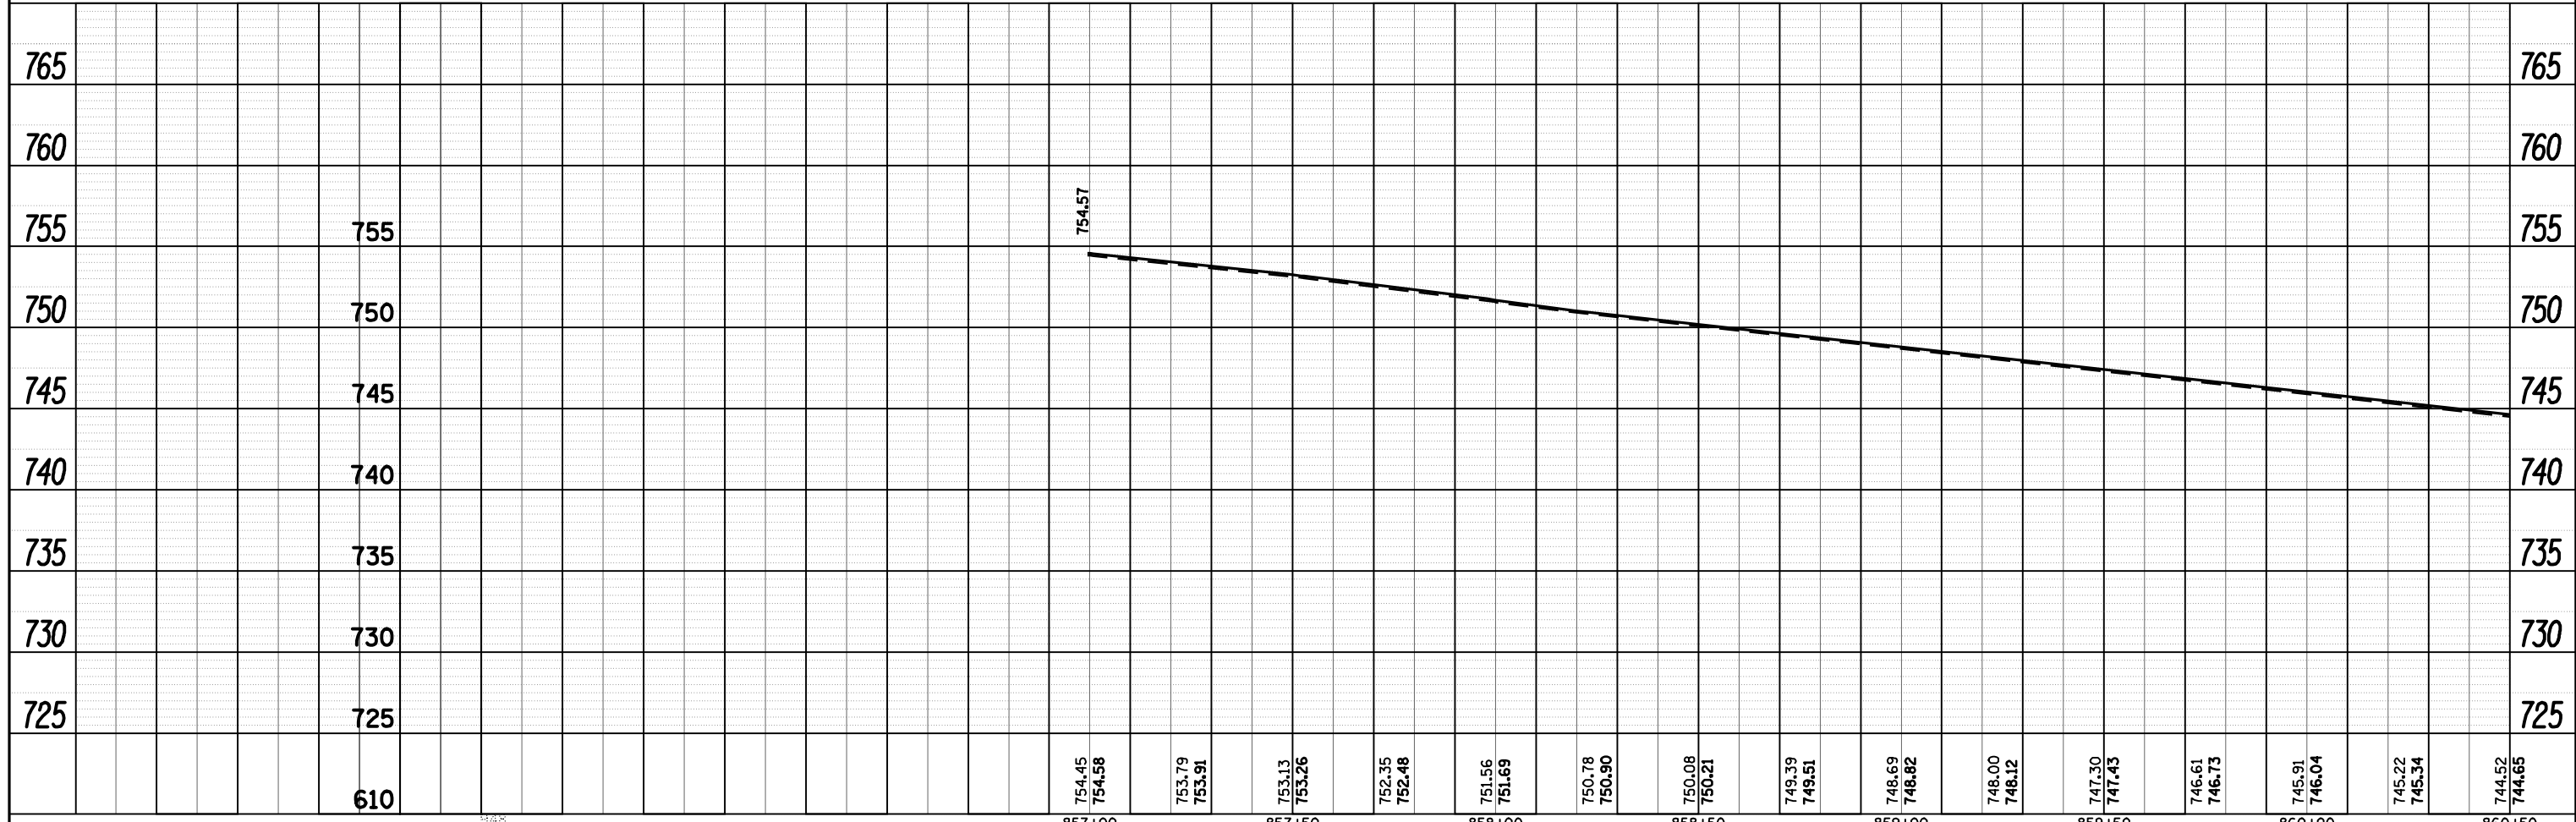


PLAN	REVIEWED	BY	DATE
	PLOTTED		
	ALIGNED		
	CHECKED		
	CADD FILE NAME		
NOTE BOOK NO.			

PROFILE	REVIEWED	BY	DATE
	PLOTTED		
	GRADES CHECKED		
	STRUCTURE NOTATIONS CHKD		
NOTE BOOK NO.			

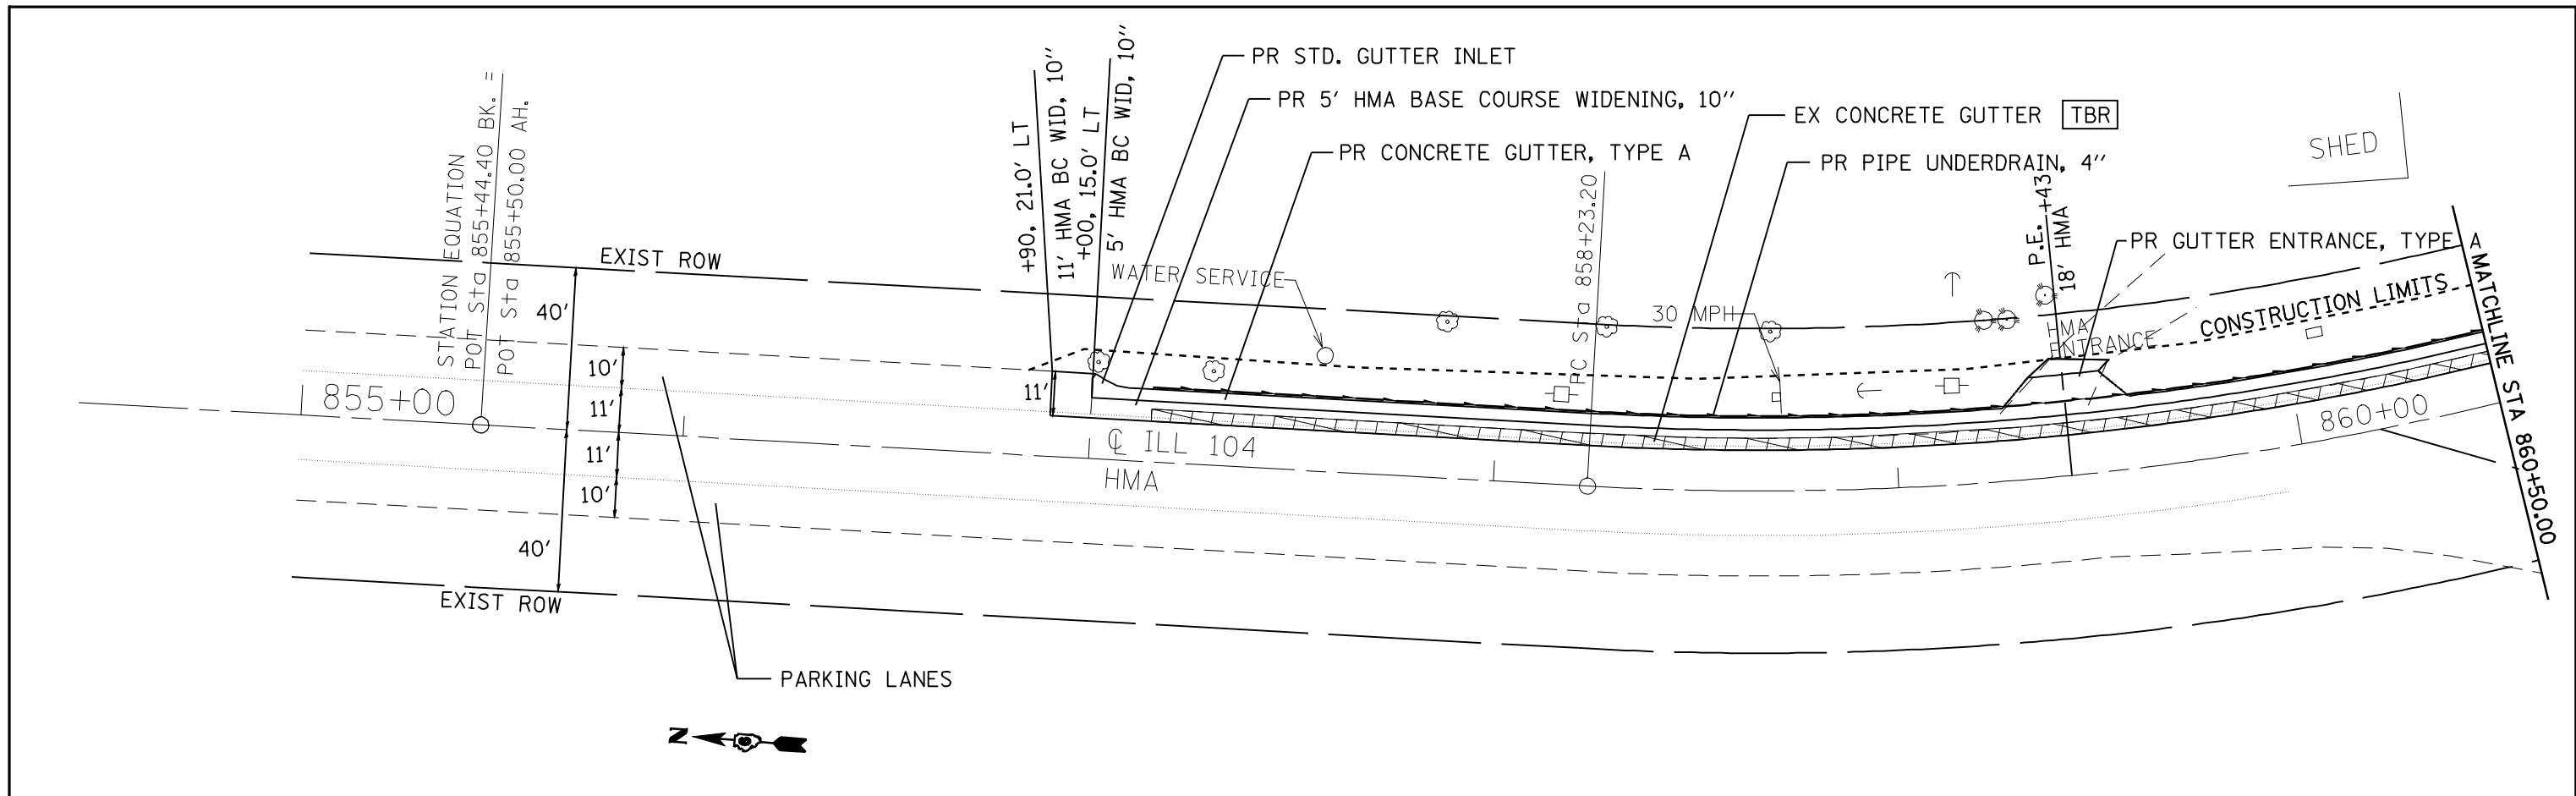

FILE NAME =	USER NAME = laughlinr1	DESIGNED -	REVISED -	STATE OF ILLINOIS DEPARTMENT OF TRANSPORTATION	SHOULDER IMPROVEMENT PLAN VIEW				F.A.P. RTE.	SECTION	COUNTY	TOTAL SHEETS	SHEET NO.
c:\pwwork\pwwid\LAUGHLINR1\dms26879\062886-sh-plot\pr-fa1.dgn		DRAWN -	REVISED -		SCALE:	SHEET NO. 7 OF 10 SHEETS	STA.	TO STA.	745	105RS-7, 106RS-5	ADAMS	47	28
		CHECKED -	REVISED -		CONTRACT NO. 72B86								
		DATE -	REVISED -		ILLINOIS FED. AID PROJECT								