
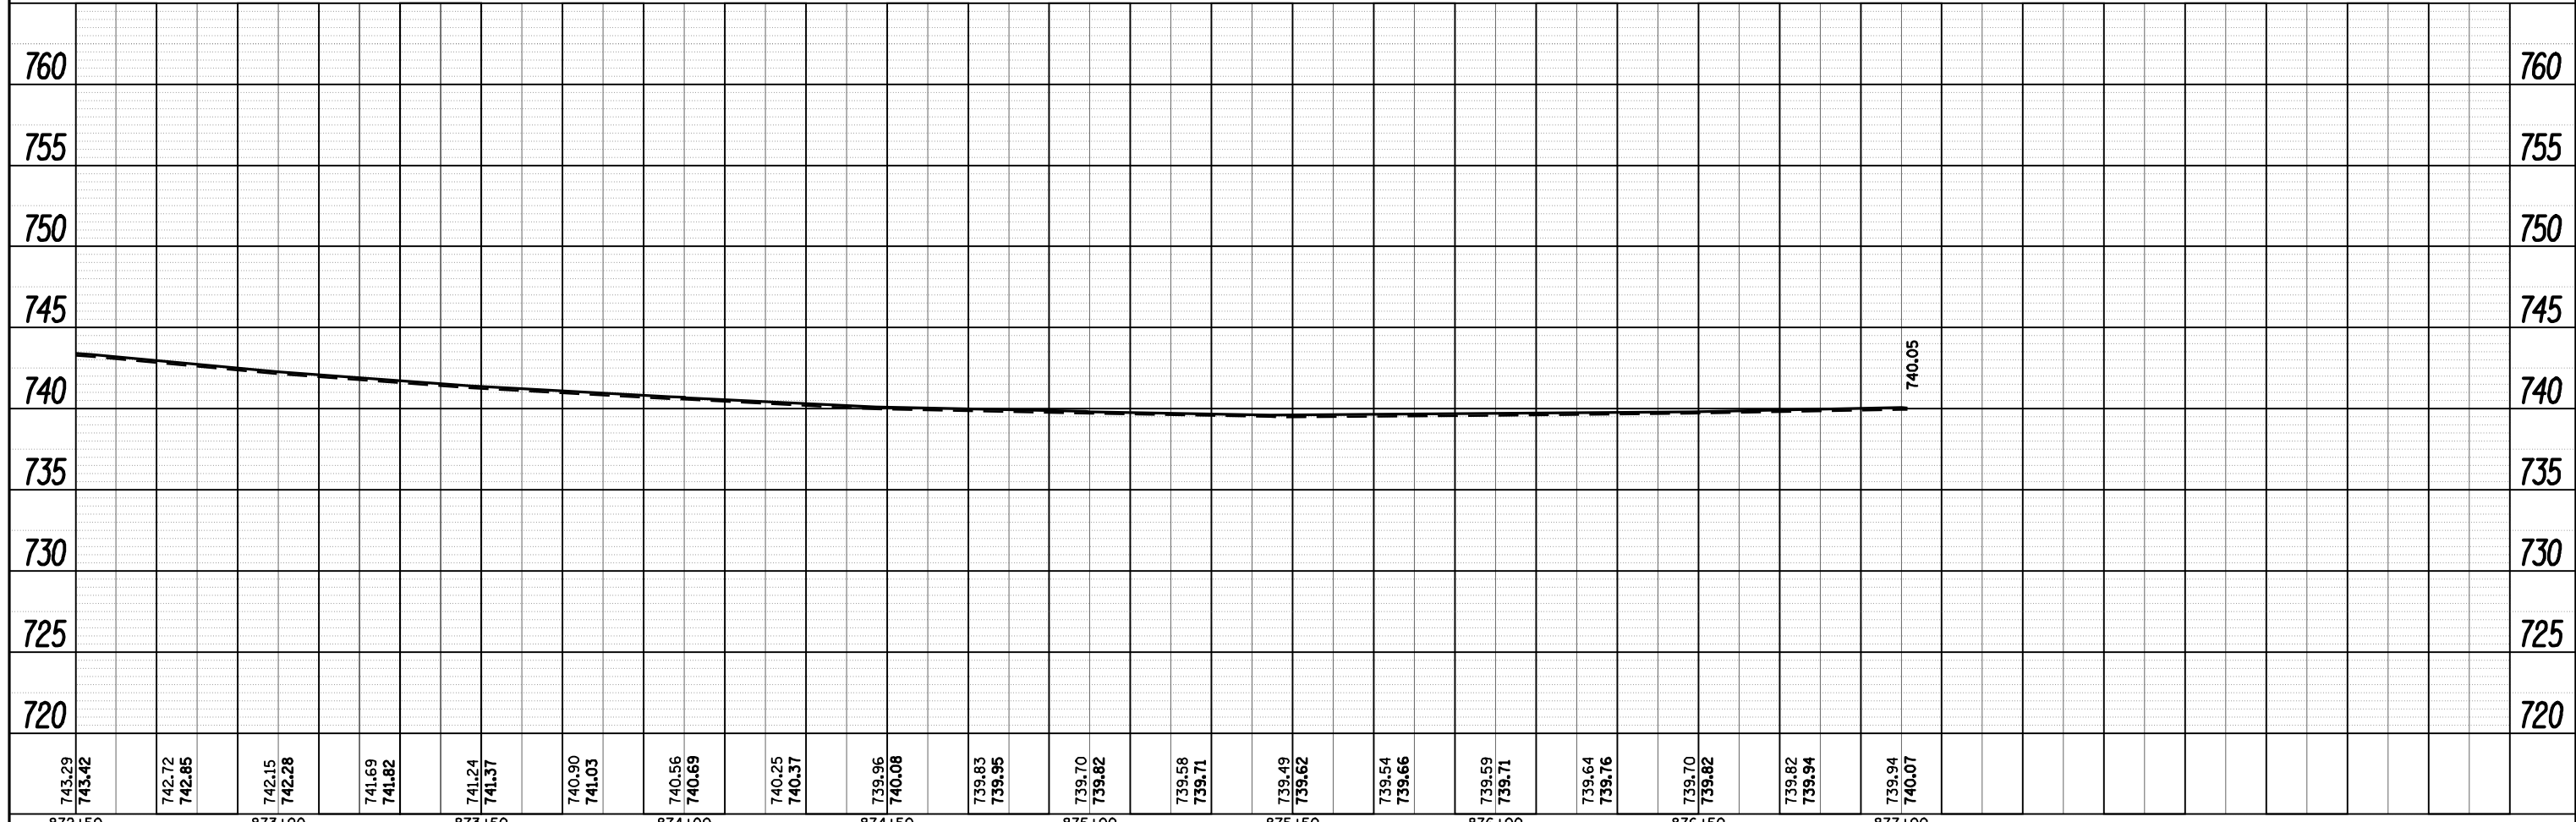


PLAN	REVISED	BY	DATE
	PLOTTED		
	ALIGNED		
	CHECKED		
	NO. _____		
	FILE NAME _____		

PROFILE	REVISED	BY	DATE
	PLOTTED		
	GRADES CHECKED		
	STRUCTURE NOTATIONS CHKD		
	NO. _____		

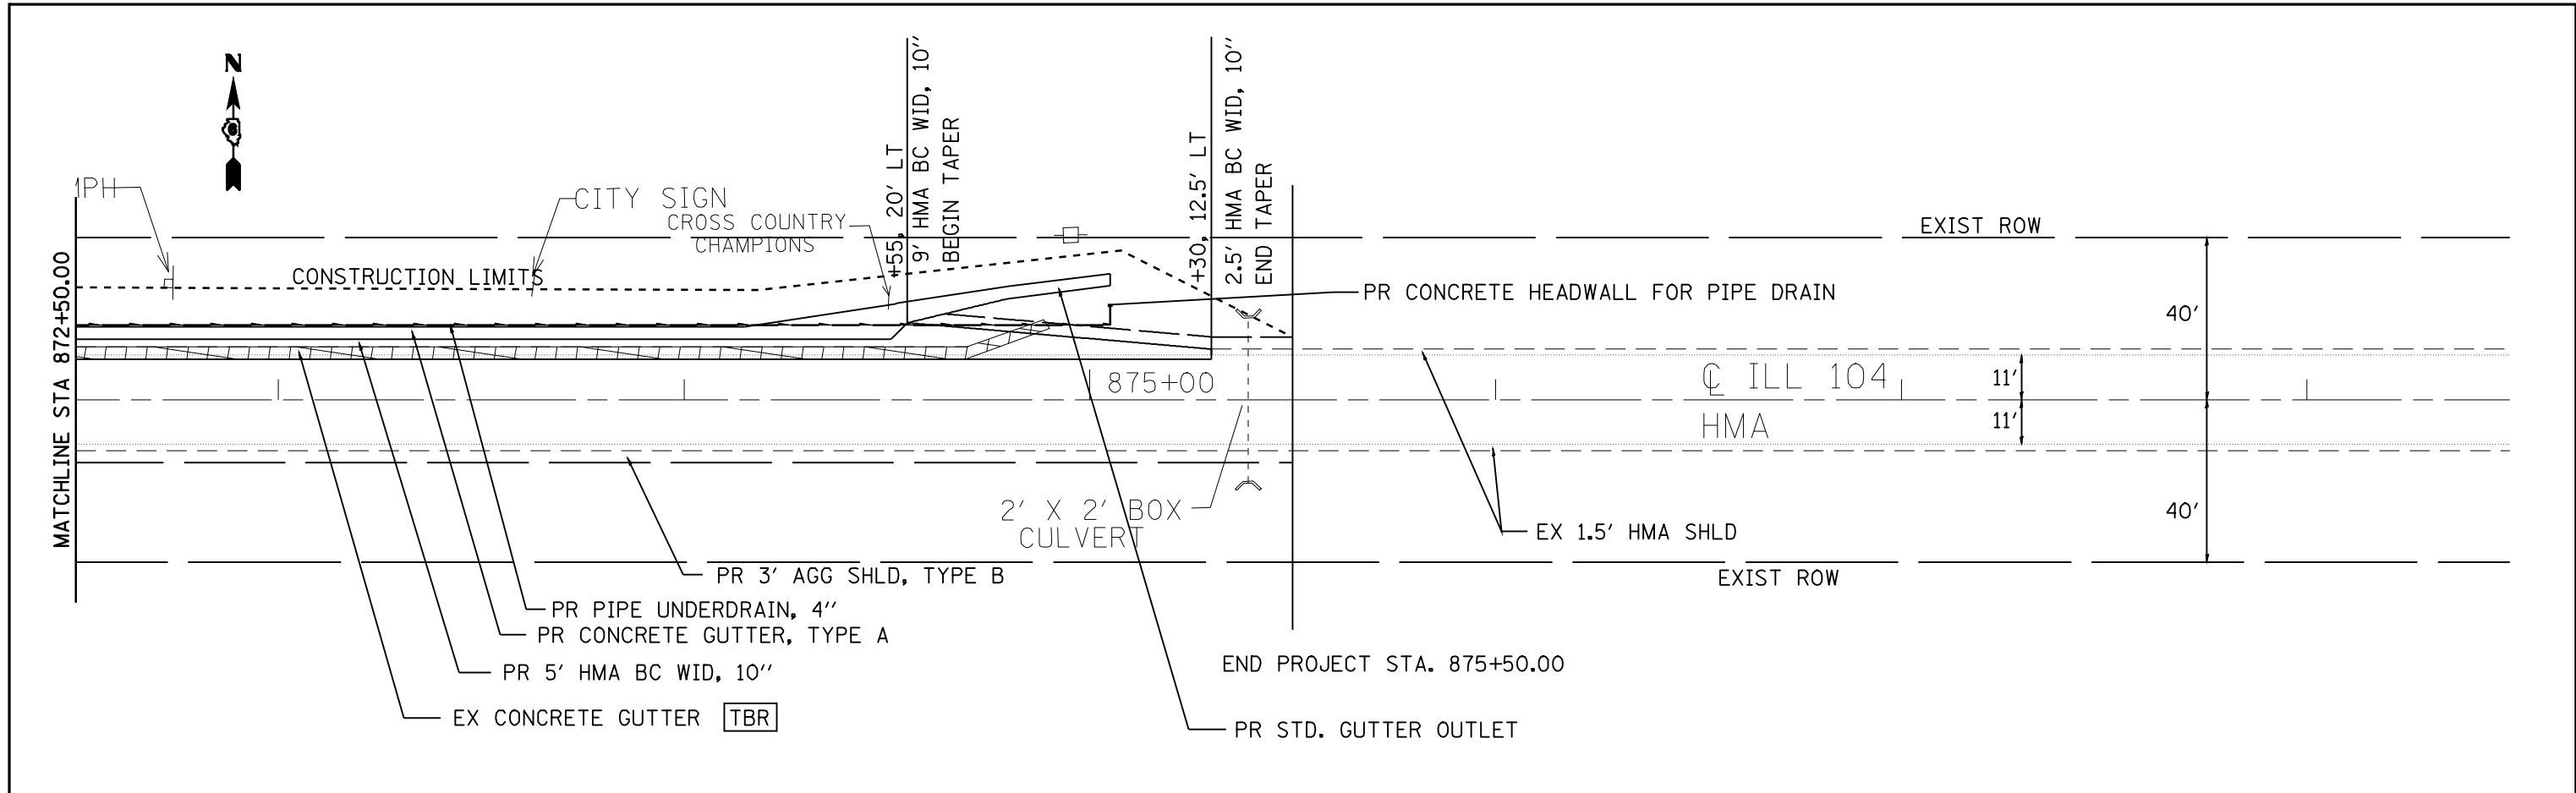

872+50	873+00	873+50	874+00	874+50	875+00	875+50	876+00	876+50	877+00									
743.29 743.42	742.72 742.85	742.15 742.28	741.69 741.82	741.24 741.37	740.90 741.03	740.56 740.69	740.25 740.37	739.96 740.08	739.83 739.95	739.70 739.82	739.56 739.71	739.49 739.62	739.54 739.66	739.59 739.71	739.64 739.76	739.70 739.82	739.82 739.94	739.94 740.07

FILE NAME = c:\p\work\PWIDOT\LAUGHLINRL\dms26879\062886-sh-t-pln-pr-fa1.dgn
 PLOT SCALE = 40.0000' / IN.
 PLOT DATE = Apr-02-2010 07:26:32AM

USER NAME = laughlinr1	
DESIGNED -	REVISED -
DRAWN -	REVISED -
CHECKED -	REVISED -
DATE -	REVISED -

**STATE OF ILLINOIS
DEPARTMENT OF TRANSPORTATION**

SHOULDER IMPROVEMENT PLAN VIEW

SCALE: SHEET NO. 10 OF 10 SHEETS STA. TO STA.

F.A.P. RTE.	SECTION	COUNTY	TOTAL SHEETS	SHEET NO.
745	105RS-7, 106RS-5	ADAMS	47	31
CONTRACT NO.				72B86

ILLINOIS FED. AID PROJECT