


DATE	
BY	
SURVEYED	
PLOTTED	
TEMPLATE	
AREAS	
CHECKED	
FINAL SURVEY	
NOTE BOOK	
NO.	

DATE	
BY	
SURVEYED	
PLOTTED	
TEMPLATE	
AREAS	
CHECKED	
ORIGINAL SURVEY	
NOTE BOOK	
NO.	

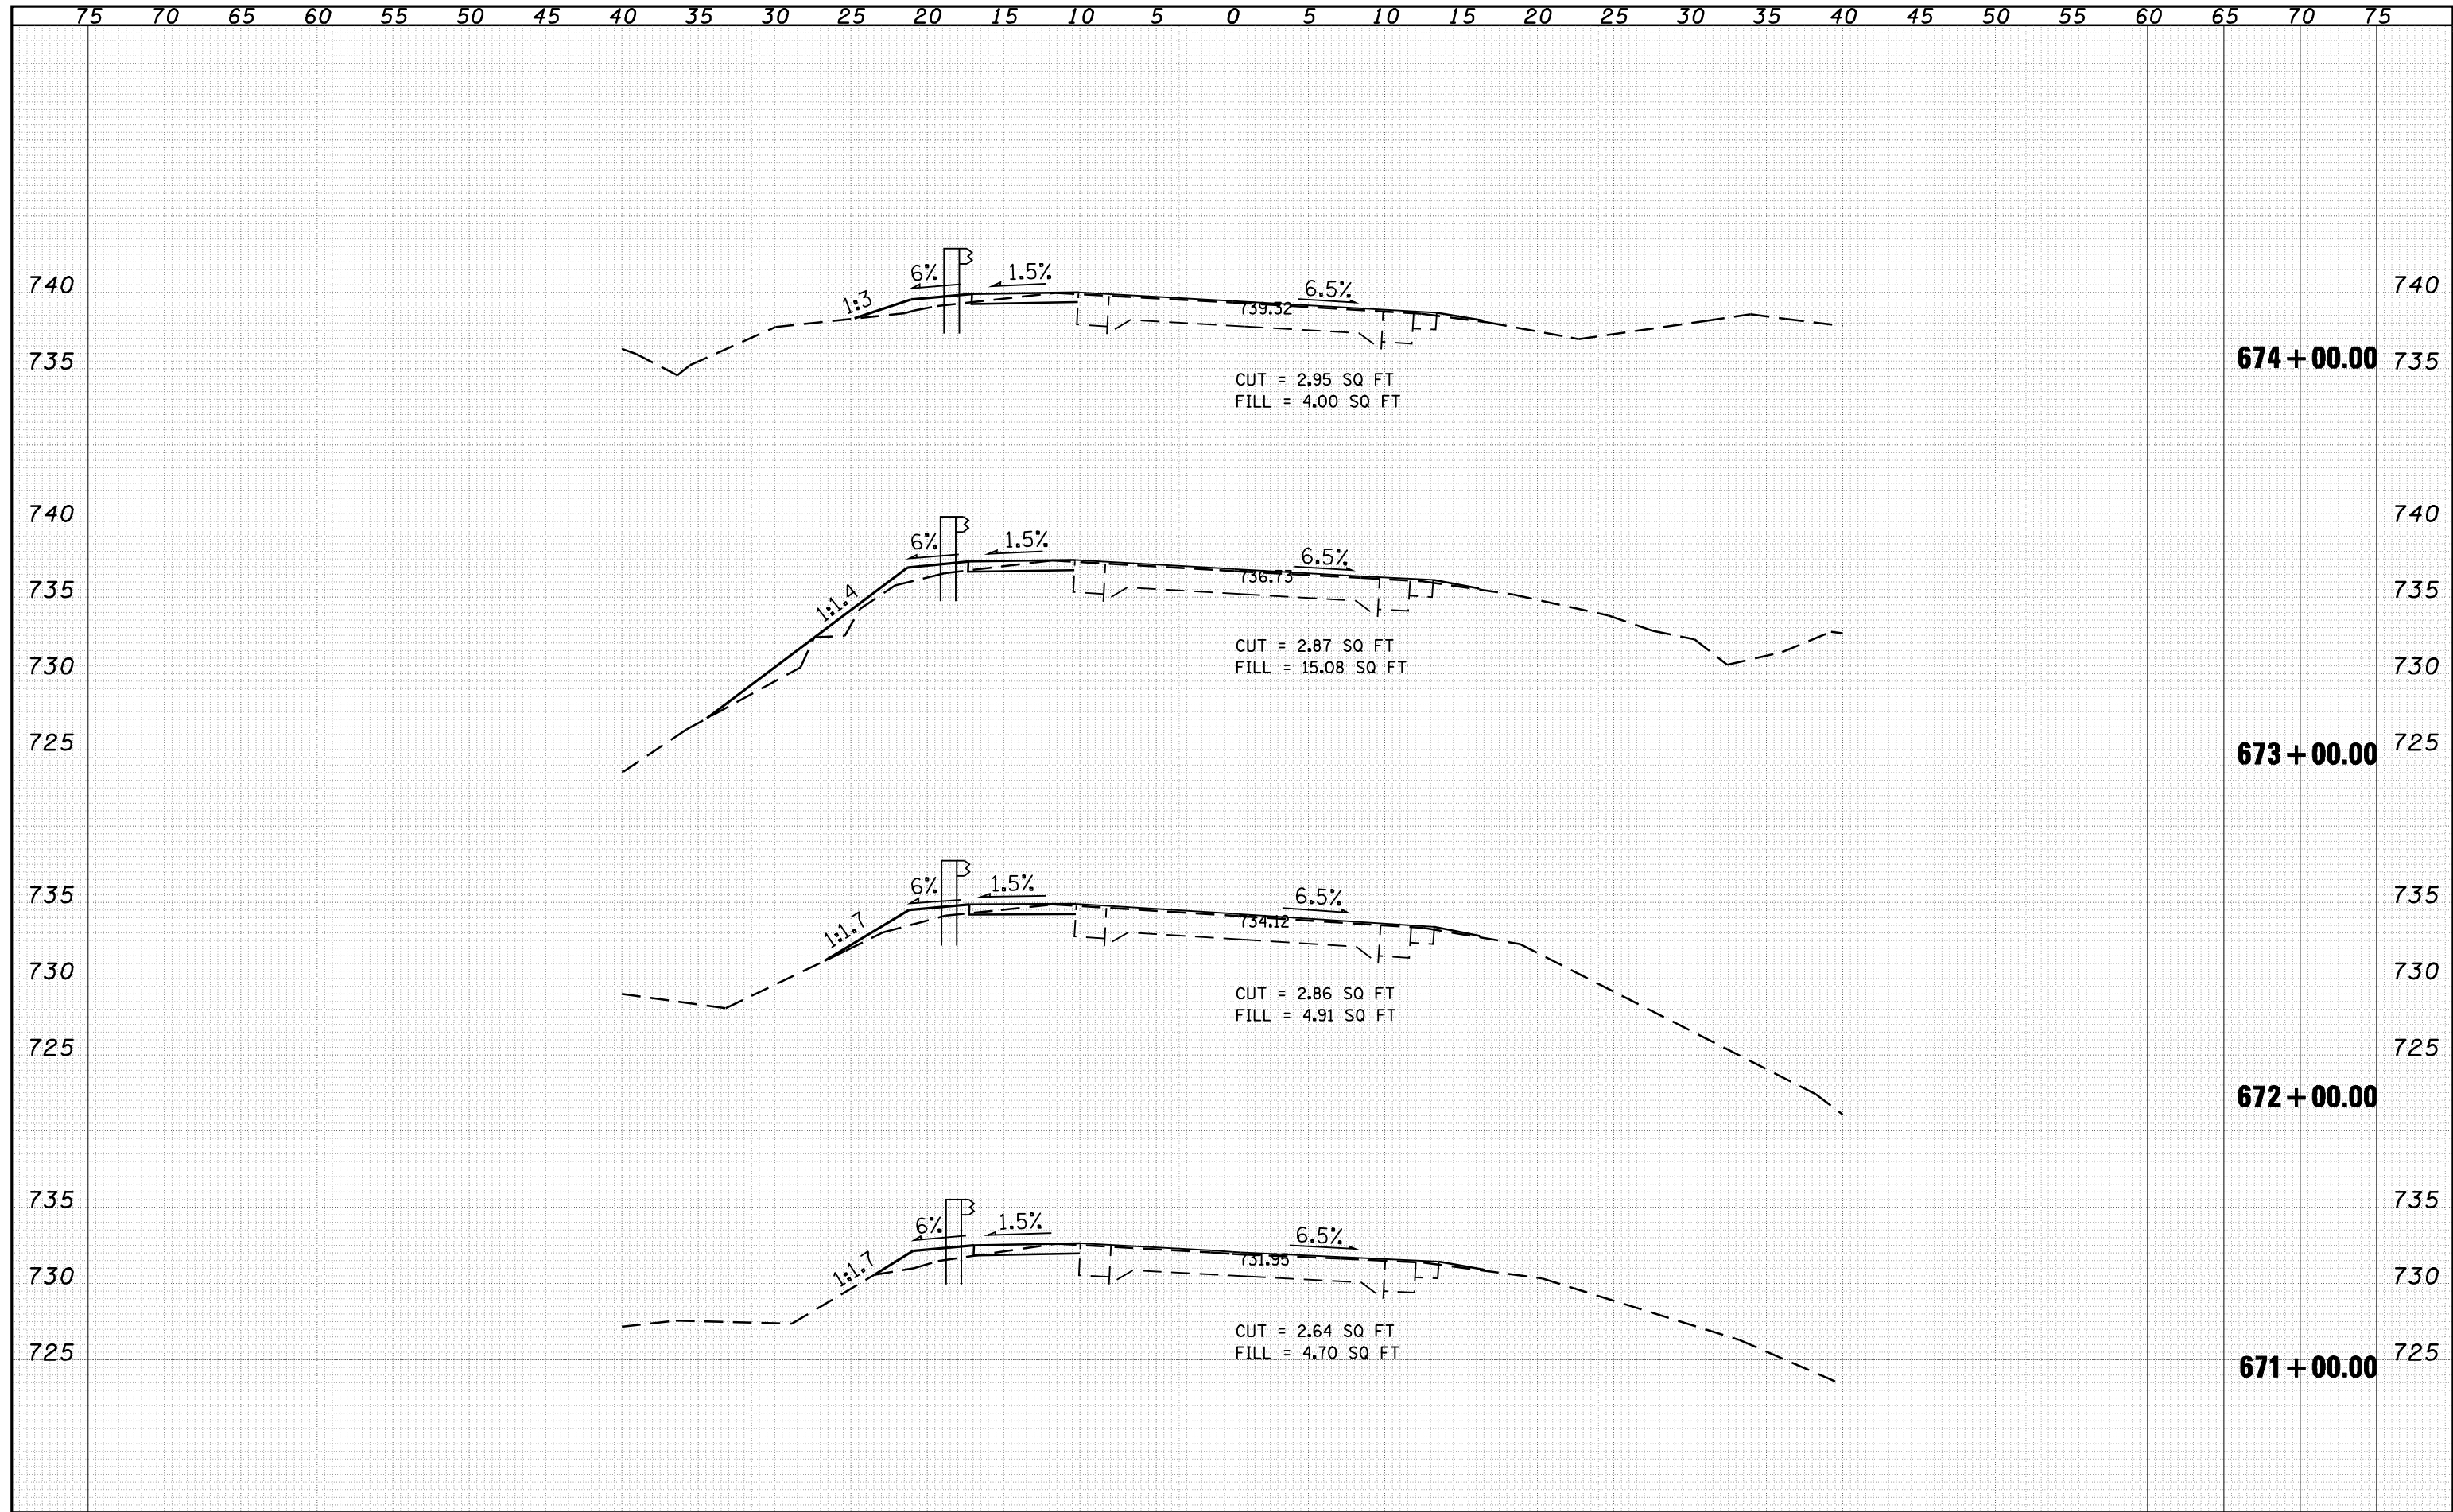

FILE NAME =	USER NAME = laughlinr1	DESIGNED -	REVISIED -	STATE OF ILLINOIS DEPARTMENT OF TRANSPORTATION	CROSS SECTIONS	F.A.P. RTE.	SECTION	COUNTY	TOTAL SHEETS	SHEET NO.
e:\pwork\PWIDOT\LAUGHLINRL\dms26879\0672B865\Shtr-xash1.dgn	DRAWN -	REVISIED -	745			105RS-7, 106RS-5	ADAMS	47	34	
PLOT SCALE = 10.0000 / IN.	CHECKED -	REVISIED -	CONTRACT NO. 72B86							
PLOT DATE = Apr-02-2010 07:26:41AM	DATE -	REVISIED -	SCALE:			SHEET NO. 3 OF 9 SHEETS	STA. 671+00.00 TO STA. 674+00.00	ILLINOIS FED. AID PROJECT		