





NOT TO SCALE

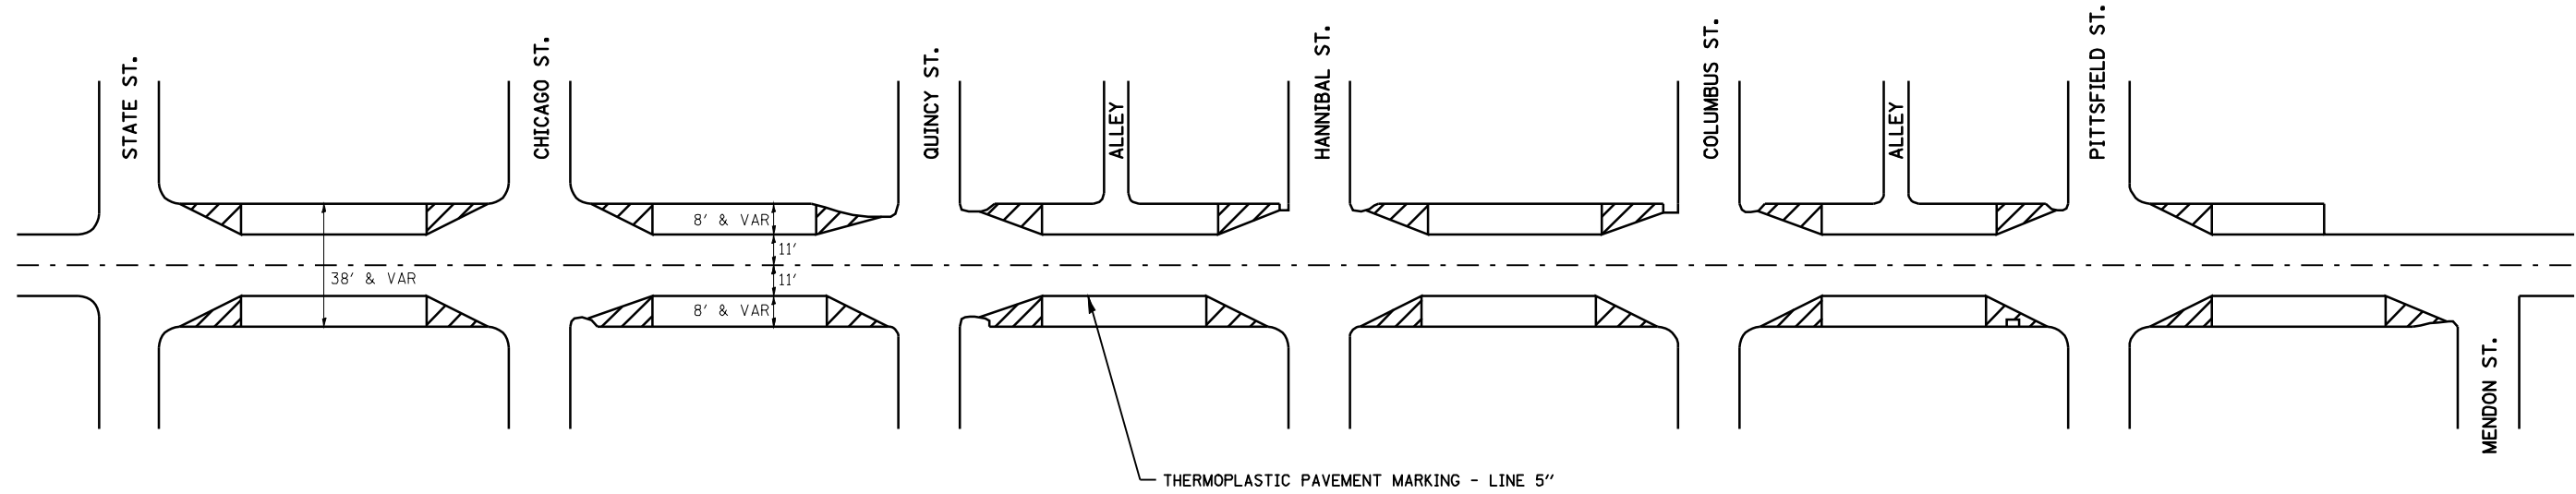

LIBERTY PARKING LANES

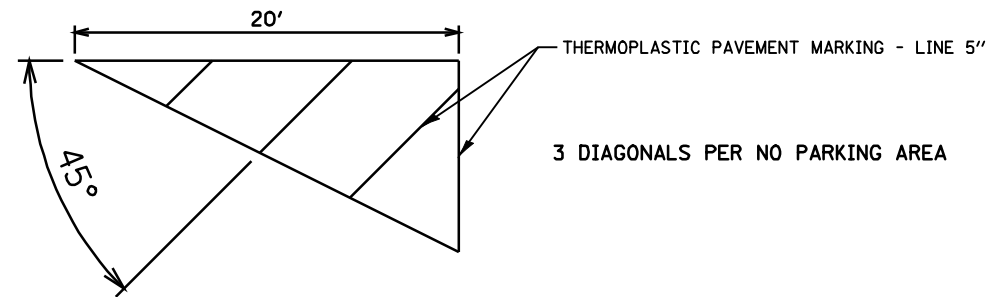

TYPICAL NO PARKING AREA DETAIL

FILE NAME = e:\pwork\pwork\LAUGHLINRL\dms26879\672886-Sht-Detail.dgn	USER NAME = laughlinr1	DESIGNED -	REVISED -	STATE OF ILLINOIS DEPARTMENT OF TRANSPORTATION	PAVEMENT MARKING SCHEMATIC				F.A.P. RTE.	SECTION	COUNTY	TOTAL SHEETS	SHEET NO.
	PLOT SCALE = 100.0000' / IN.	DRAWN -	REVISED -						745	105RS-7, 106RS-5	ADAMS	47	41
PLOT DATE = Apr-02-2010 07:27:06AM	CHECKED -	REVISED -	DATE -		SCALE:	SHEET NO.	OF SHEETS	STA.	TO STA.	CONTRACT NO. 72B86			
	REVIS	REVIS	REVIS		ILLINOIS FED. AID PROJECT								