
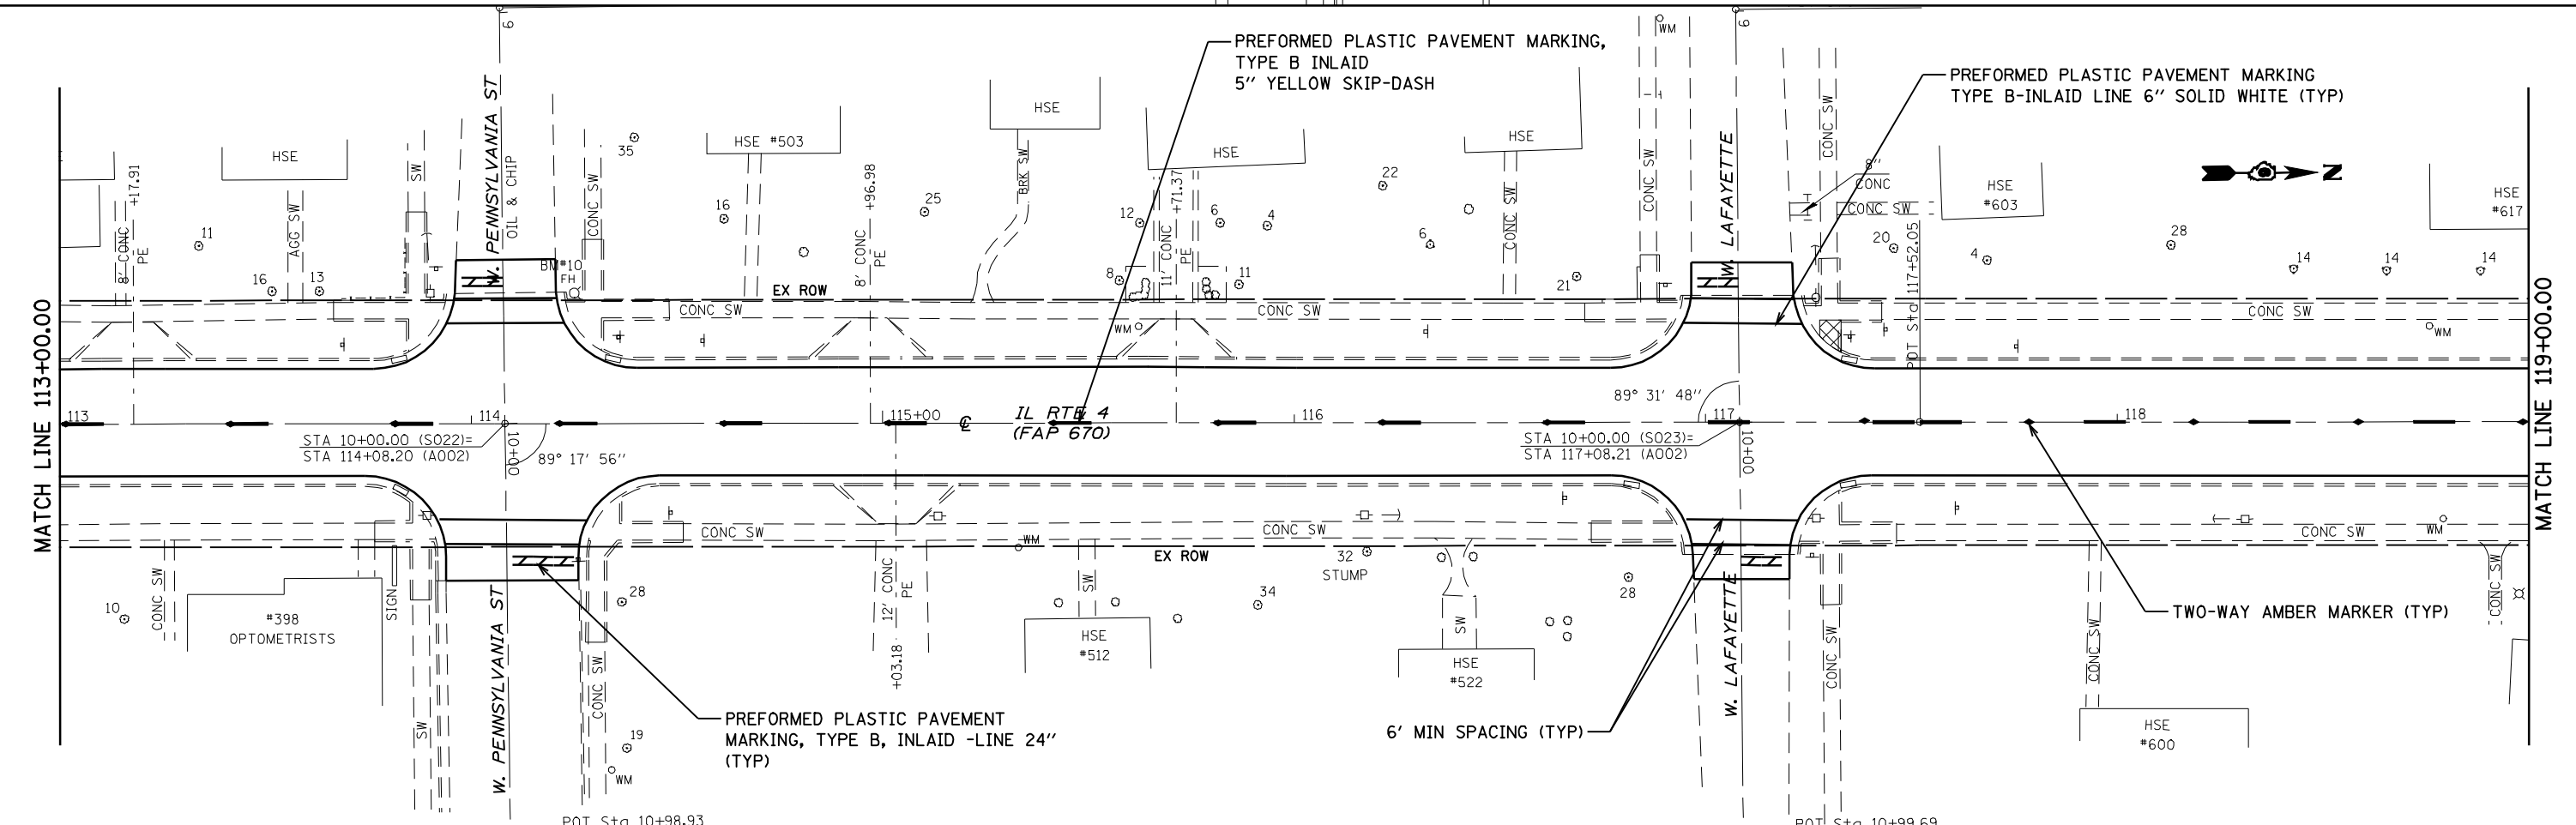


FILE NAME = c:\paw\work\p1\DOT\LAUGH\INR\117189\067202\B-hrt-st-tpm.dgn

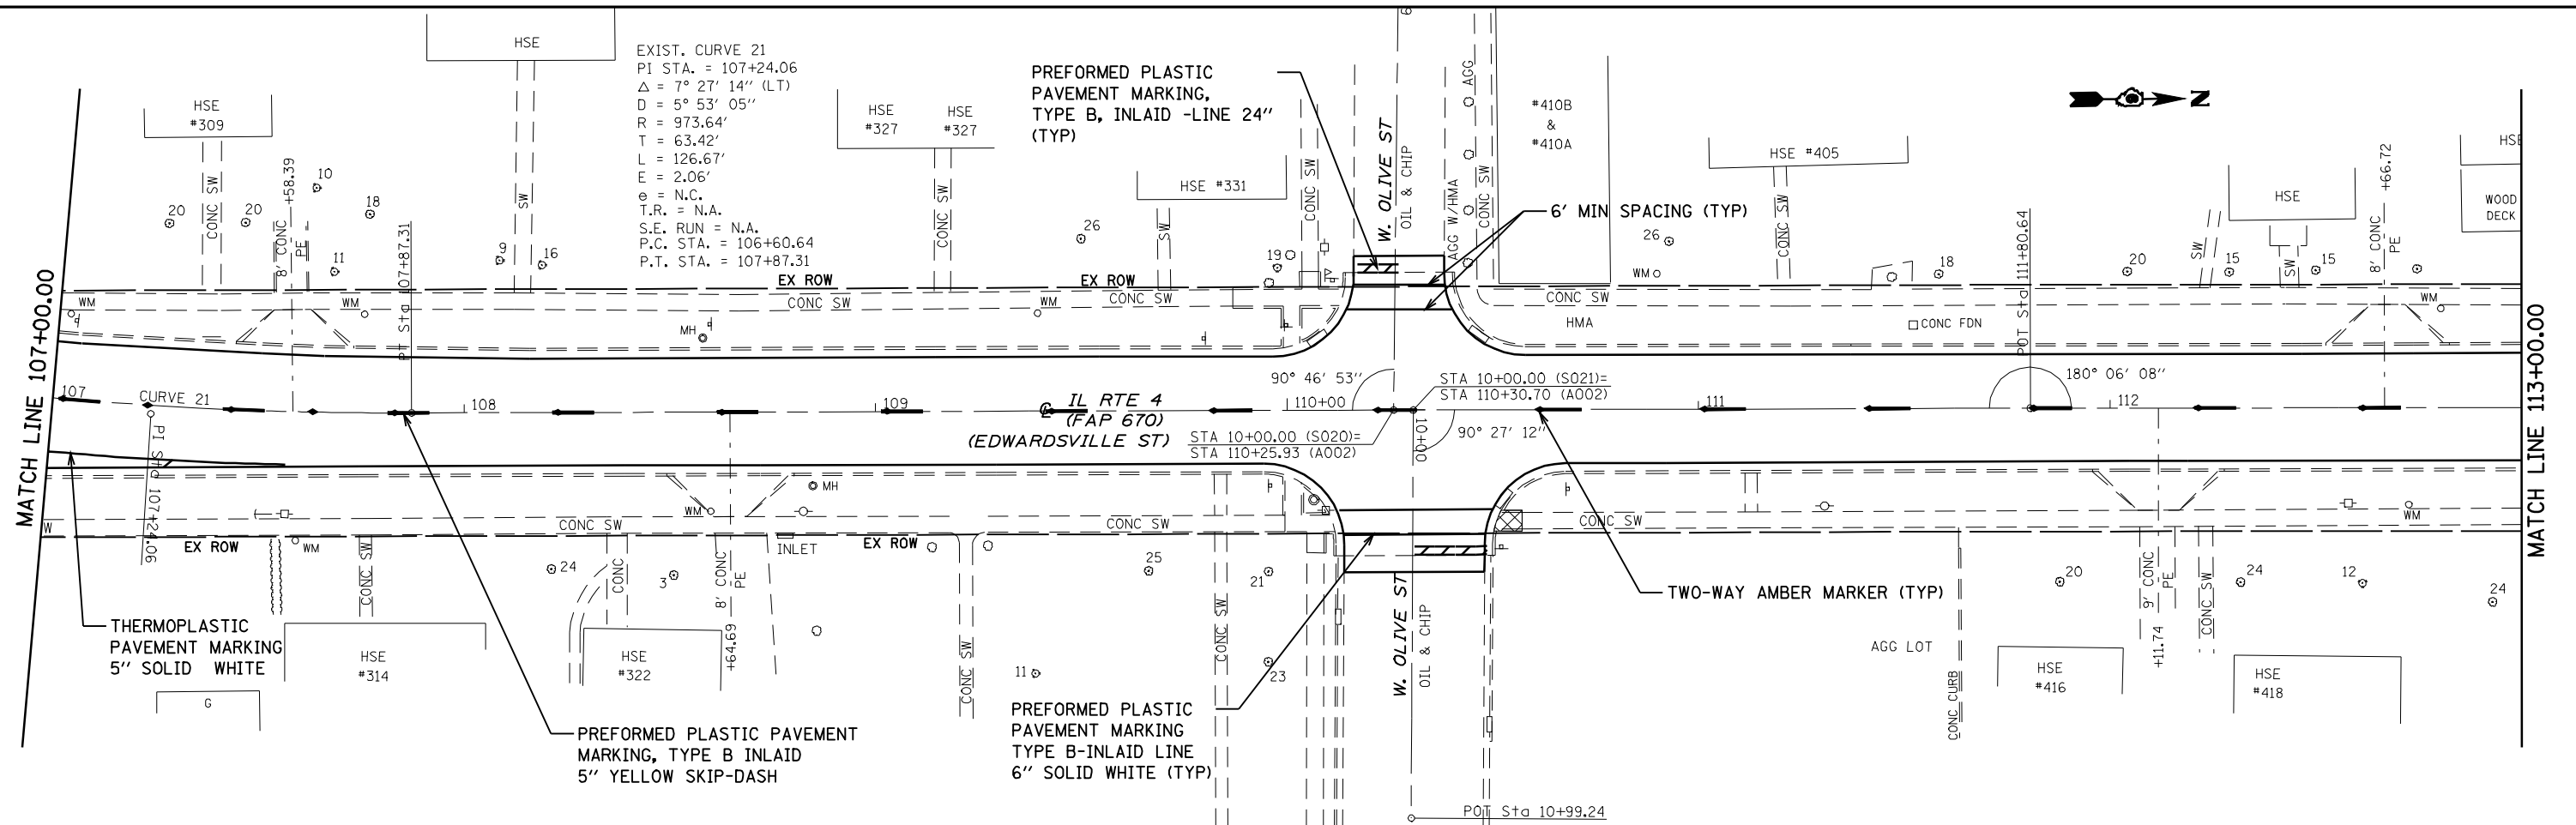

USER NAME = laughlinr1	DESIGNED -	REVISED -
PLOT SCALE = 40.0000' / IN.	DRAWN -	REVISED -
PLOT DATE = Apr-14-2010 09:56:47AM	CHECKED -	REVISED -
	DATE -	REVISED -

**STATE OF ILLINOIS  
DEPARTMENT OF TRANSPORTATION**

**PAVEMENT MARKING PLAN**  
SCALE: 1"=20'  
SHEET NO. 11 OF 25 SHEETS  
STA. 107+00.00 TO STA. 119+00.00

F.A. RTE.	SECTION	COUNTY	TOTAL SHEETS	SHEET NO.
8139	(30,JRS-3)	MACOUPIN	45	36
CONTRACT NO. 72C18				
FED. ROAD DIST. NO. ILLINOIS FED. AID PROJECT				