



BUTT JOINT DETAIL
 (STA. 299+64.59 TO STA. 299+94.59)
 (PRAIRIETOWN ROAD)
 (BASELINE 2)
 (BUNKERHILL ROAD)
 (TR 1875E)
 (STA. 41+10.34 TO STA. 41+40.34)

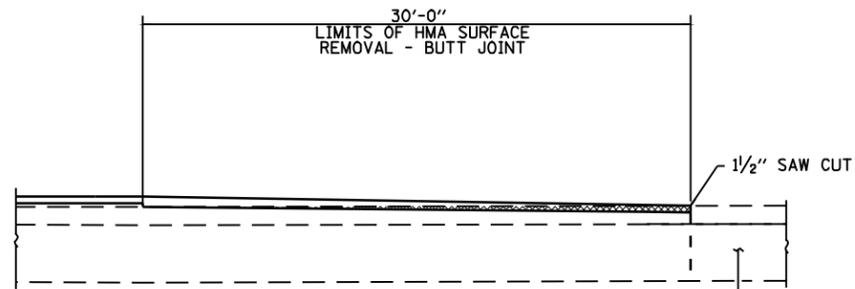


BUTT JOINT DETAIL
 (STA. 0+88.22 TO STA. 1+18.22)
 (STA. 1+31.33 TO STA. 1+61.33)

RR OMISSION

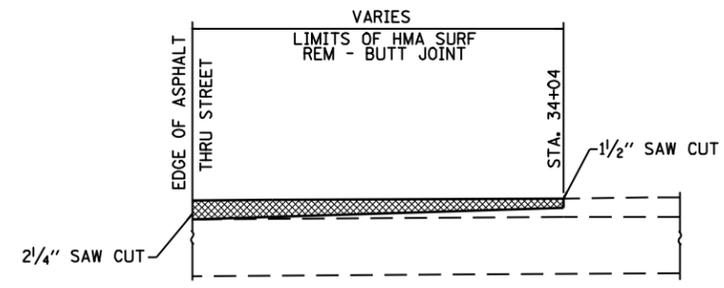

BUTT JOINT DETAIL
 (URBAN SIDEROADS)

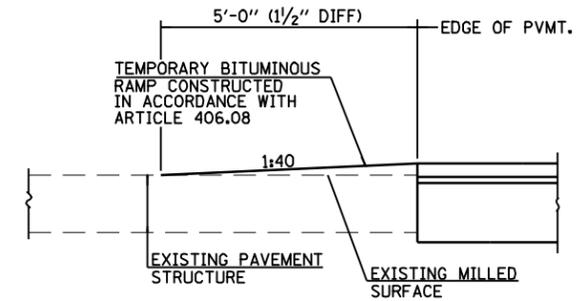

TEMPORARY RAMP DETAIL

FILE NAME = c:\pwworking\vw\DOT\LAUGHLIN\LAUGHLIN\071789\0672018-sht-details.dgn

USER NAME = laughlinr1	DESIGNED -	REVISED -
	DRAWN -	REVISED -
PLOT SCALE = 40.0000' / IN.	CHECKED -	REVISED -
PLOT DATE = Apr-14-2010 07:59:35AM	DATE -	REVISED -

**STATE OF ILLINOIS
 DEPARTMENT OF TRANSPORTATION**

BUTT JOINT DETAILS

SCALE: N.T.S. SHEET NO. 1 OF 1 SHEETS STA. TO STA.

F.A.U. RTE.	SECTION	COUNTY	TOTAL SHEETS	SHEET NO.
8139	(30,JRS-3	MACOUPIN	45	44
CONTRACT NO. 72C18			ILLINOIS FED. AID PROJECT	