


STA 555+00.00 TO STA 559+35.71

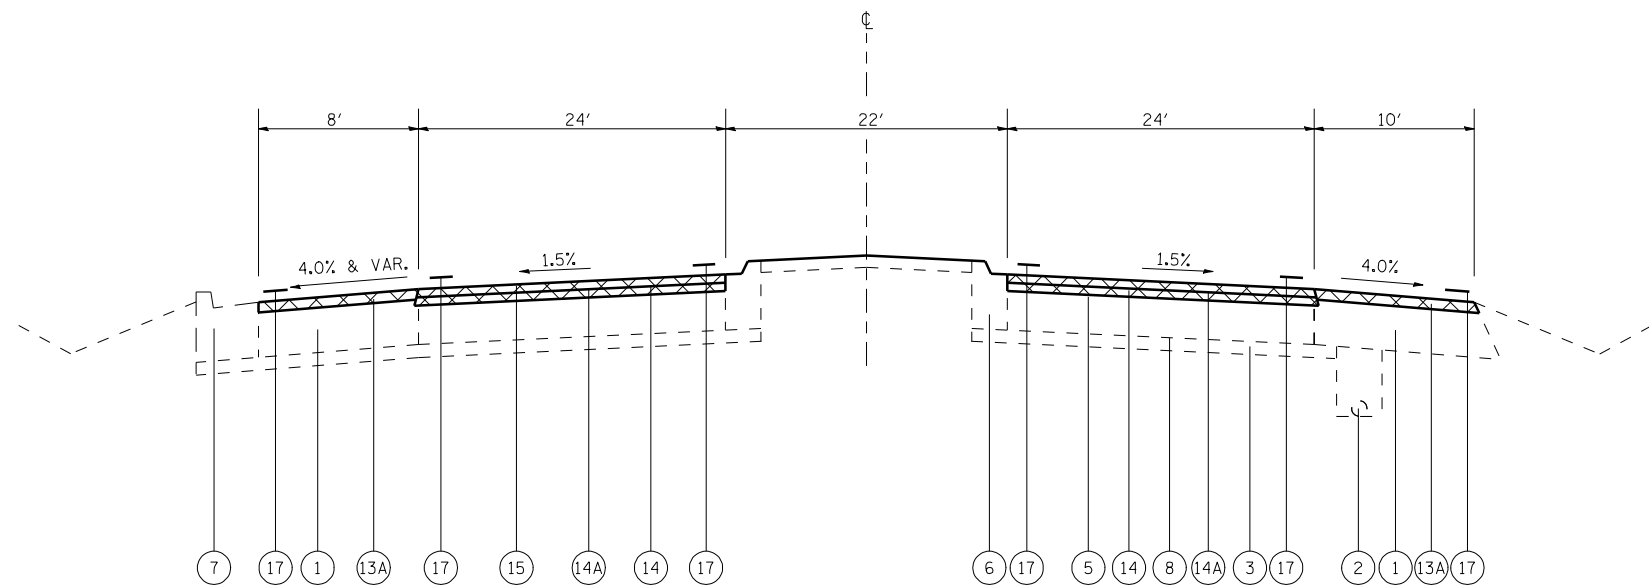

STA 583+50.00 TO STA 600+50.00

LEGEND

- ① EX HOT-MIX ASPHALT SHOULDERS, 10 1/2"
- ② EX PIPE UNDERDRAIN
- ③ EX STABILIZED SUBBASE 4"
- ④ EX PCC PAVEMENT 9"-6"-9"
- ⑤ EX HOT-MIX ASPHALT SURFACE, 2 1/2"
- ⑥ EX CONCRETE CURB & GUTTER B 9.24
- ⑦ EX CONCRETE CURB & GUTTER B 6.24
- ⑦A EX CONCRETE CURB & GUTTER M6.06
- ⑧ EX PCC PAVEMENT 8"
- ⑨ EX PCC BASE COURSE 9"
- ⑩ EX COMBINATION CURB & GUTTER TYPE B 6.18
- ⑪ EX SUBBASE GRANULAR MATERIAL, TYPE B 12" & VAR.
- ⑫ EX HOT-MIX ASPHALT CONCRETE BASE COURSE 10"
- ⑬ EX HOT-MIX ASPHALT CONCRETE SURFACE COURSE, MIX E, CLASS 1, TYPE 2
- ⑬A PR PAVED SHOULDER REMOVAL, 1 1/2"
- ⑭ PR HOT-MIX ASPHALT SURFACE REMOVAL 2 1/2"
- ⑭A PR LEVELING BINDER 1"
- ⑮ PR HOT-MIX ASPHALT SURFACE COURSE, MIX "D", N70 - 1 1/2"
- ⑮A PR HOT-MIX ASPHALT SURFACE COURSE, POLYMER MIX "D", N70 - 1 1/2"
- ⑯ PR HOT-MIX ASPHALT SHOULDERS, 8"
- ⑰ PR PAVEMENT MARKING, LINE 5"
- ⑱ PCC SIDEWALK

FILE NAME = et:\pw\work\PWIDOT\LAUGHLINRL\dms47710\0672C35-shr-typicol-1129.dgn	USER NAME = laughlinr1	DESIGNED -	REVISED -	STATE OF ILLINOIS DEPARTMENT OF TRANSPORTATION	TYPICAL SECTIONS - SECTION "A" IL 29 (OLD IL 29 - J. DAVID JONES PKWY/WALNUT ST)	F.A.P. RTE. = 658	SECTION =	COUNTY = SANGAMON	TOTAL SHEETS = 206	SHEET NO. = 40
	PLOT SCALE = 15.0000 ' / IN.	CHECKED -	REVISED -			SCALE:	SHEET NO. 2 OF 9 SHEETS	STA. TO STA.	ILLINOIS FED. AID PROJECT	
PLOT DATE = Apr-30-2010 11:14:54AM	DATE -	REVISED -	* 1-1(RS,TS-1027RS-6,79Z&102RS-4							