
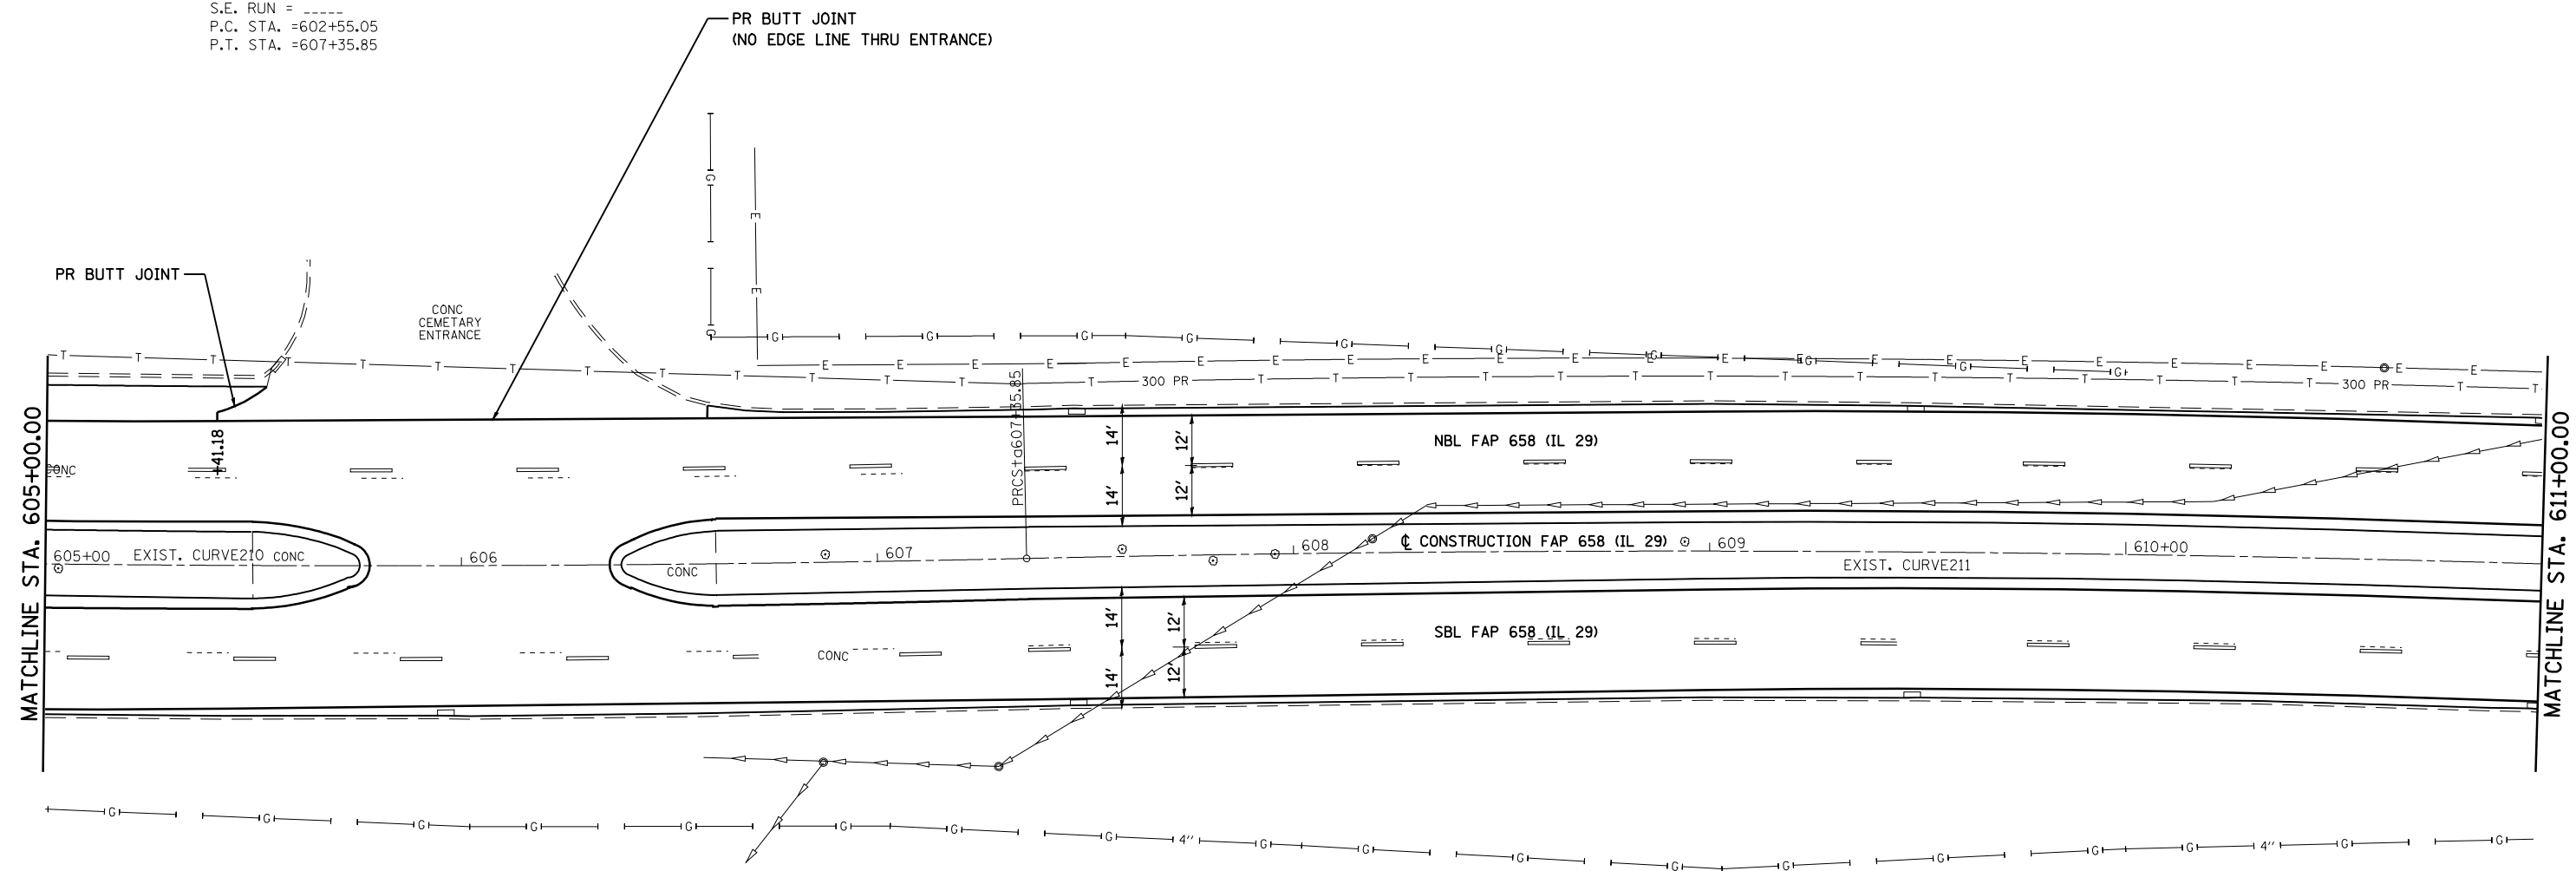


EXIST. CURVE210
 PI STA. =604+95.55
 $\Delta = 3^\circ 57' 41''$ (LT)
 D = 0° 49' 26"
 R = 6,954.21'
 T = 240.49'
 L = 480.80'
 E = 4.16'
 e = NC
 T.R. = -----
 S.E. RUN = -----
 P.C. STA. = 602+55.05
 P.T. STA. = 607+35.85

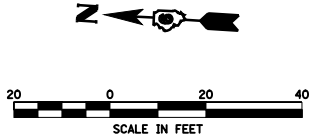

LEGEND

- | | |
|----------------------------|--|
| ① URETHANE- 5" YELLOW | ⑨ THERMOPLASTIC- 12" YELLOW |
| ② URETHANE- 5" WHITE | ⑩ THERMOPLASTIC- 12" WHITE |
| ③ URETHANE- 8" WHITE | ⑪ PREFORMED PILASTIC TYPE B- INLAID- LETTERS AND SYMBOLS |
| ④ URETHANE- 12" YELLOW | ⑫ PREFORMED PLASTIC TYPE B- INLAID- 5" YELLOW |
| ⑤ URETHANE-12" WHITE | ⑬ PREFORMED PLASTIC TYPE B- INLAID- 5" WHITE |
| ⑥ THERMOPLASTIC- 5" YELLOW | ⑭ PREFORMED PLASTIC TYPE B- INLAID- 6" WHITE |
| ⑦ THERMOPLASTIC- 5" WHITE | ⑮ PREFORMED PLASTIC TYPE B- INLAID- 24" WHITE |
| ⑧ THERMOPLASTIC- 8" WHITE | ⑯ PREFORMED PLASTIC TYPE B- INLAID- 8" WHITE |

EXIST. CURVE211
 PI STA. =609+76.37
 $\Delta = 3^\circ 57' 01''$ (RT)
 D = 0° 49' 18"
 R = 6,974.12'
 T = 240.52'
 L = 480.85'
 E = 4.15'
 e = NC
 T.R. = -----
 S.E. RUN = -----
 P.C. STA. = 607+35.85
 P.T. STA. = 612+16.70

FILE NAME =	USER NAME = laughlinr1	DESIGNED -	REVISED -	STATE OF ILLINOIS DEPARTMENT OF TRANSPORTATION	PLAN SHEET - SECTION "A" (OLD IL 29)		F.A.P. RTE.	SECTION	COUNTY	TOTAL SHEETS	SHEET NO.
et:\pw\work\PWIDOT\LAUGHLINRL\dms47710\0672C35-SHT-plen-IL29L.dgn	PLOT SCALE = 40.0000' / IN.	DRAWN -	REVISED -				658	.	SANGAMON	206	74
PLOT DATE = Apr-30-2010 11:31:30AM	DATE -	CHECKED -	REVISED -		SCALE:		SHEET NO. 14 OF 24 SHEETS	STA.	TO STA.	CONTRACT NO. 72C35	
							ILLINOIS FED. AID PROJECT				