
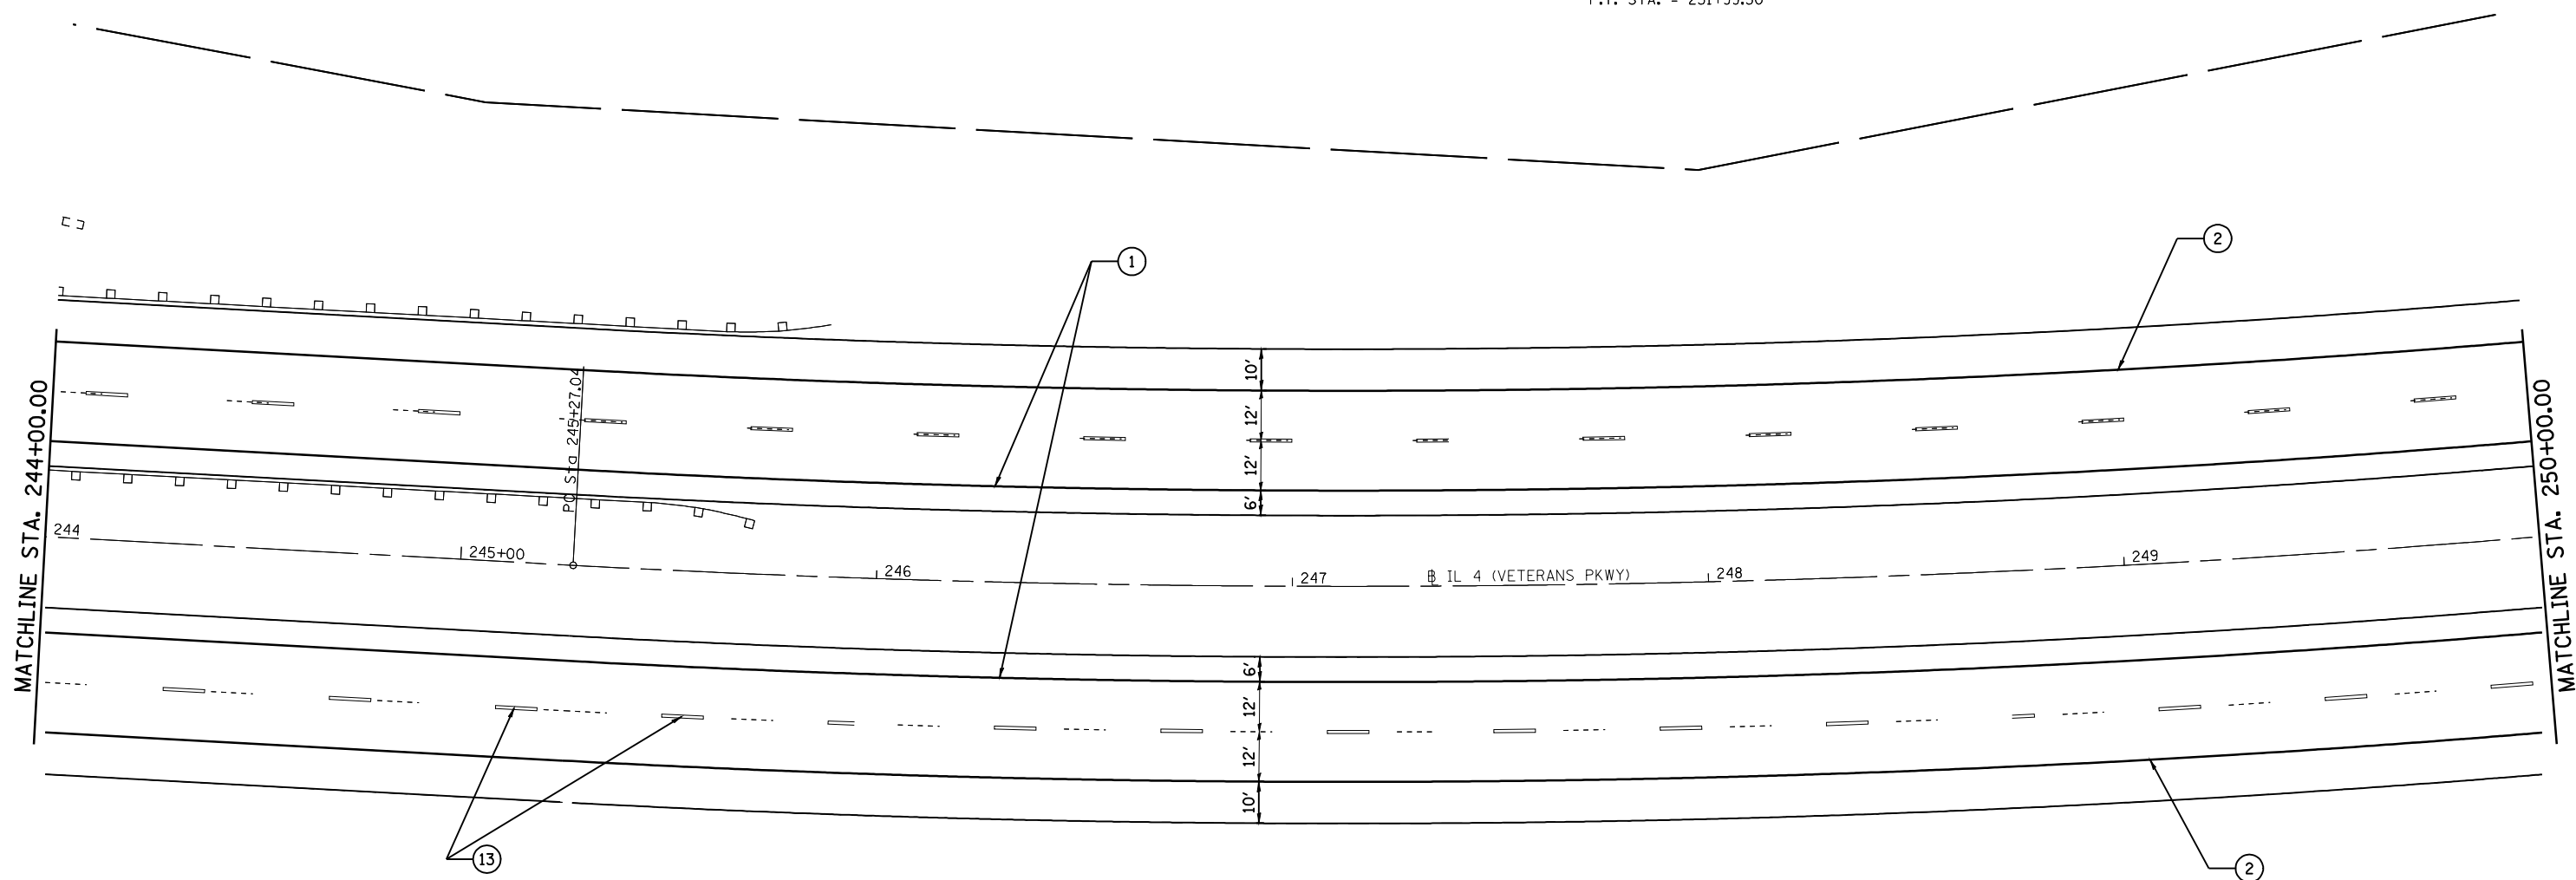


EXIST. CURVE 12  
 PI STA. = 248+64.35  
 $\Delta = 11^\circ 12' 27''$  (LT)  
 $D = 1^\circ 40' 00''$   
 $R = 3,437.84'$   
 $T = 337.31'$   
 $L = 672.47'$   
 $E = 16.51'$   
 $e = 3.9\%$   
 $T.R. = 61.54'$   
 $S.E. RUN = 160'$   
 $P.C. STA. = 245+27.04$   
 $P.T. STA. = 251+99.50$

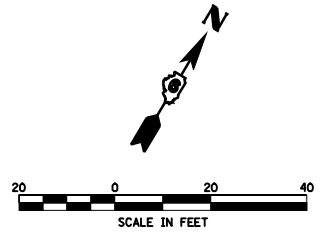

**LEGEND**

- |                            |   |
|----------------------------|---|
| ① URETHANE- 5" YELLOW      | ⑨ THERMOPLASTIC- 12" YELLOW                             |
| ② URETHANE- 5" WHITE       | ⑩ THERMOPLASTIC- 12" WHITE                              |
| ③ URETHANE- 8" WHITE       | ⑪ PREFORMED PLASTIC TYPE B- INLAID- LETTERS AND SYMBOLS |
| ④ URETHANE- 12" YELLOW     | ⑫ PREFORMED PLASTIC TYPE B- INLAID - 5" YELLOW          |
| ⑤ URETHANE-12" WHITE       | ⑬ PREFORMED PLASTIC TYPE B- INLAID - 5" WHITE           |
| ⑥ THERMOPLASTIC- 5" YELLOW | ⑭ PREFORMED PLASTIC TYPE B- INLAID - 6" WHITE           |
| ⑦ THERMOPLASTIC- 5" WHITE  | ⑮ PREFORMED PLASTIC TYPE B- INLAID - 24" WHITE          |
| ⑧ THERMOPLASTIC- 8" WHITE  |   |

FILE NAME =	USER NAME = laughlinr1	DESIGNED -	REVISED -	<b>STATE OF ILLINOIS DEPARTMENT OF TRANSPORTATION</b>	<b>PLAN VIEW - SECTION "B" (IL 4 /VETERANS PKWY)</b>		F.A.P. RTE.	SECTION	COUNTY	TOTAL SHEETS	SHEET NO.	
et:\pw\work\PWIDOT\LAUGHLINRL\dms47710\0672C35-shstp1en-114.dgn		DRAWN -	REVISED -		SCALE:	SHEET NO. 12 OF 20 SHEETS	STA.	658	•	SANGAMON	206	96
	PLOT SCALE = 40.0000' / IN.	CHECKED -	REVISED -								CONTRACT NO.	72C35
	PLOT DATE = Apr-30-2010 02:33:20PM	DATE -	REVISED -								ILLINOIS FED. AID PROJECT	