


EXIST. CURVE 57
 PI STA. = 151+19.12
 Δ = 33° 31' 17" (LT)
 D = 7° 30' 00"
 R = 763.96'
 T = 230.08'
 L = 446.96'
 E = 33.89'
 e = NC
 T.R. = -----
 S.E. RUN = -----
 P.C. STA. = 148+89.04
 P.T. STA. = 153+36.00

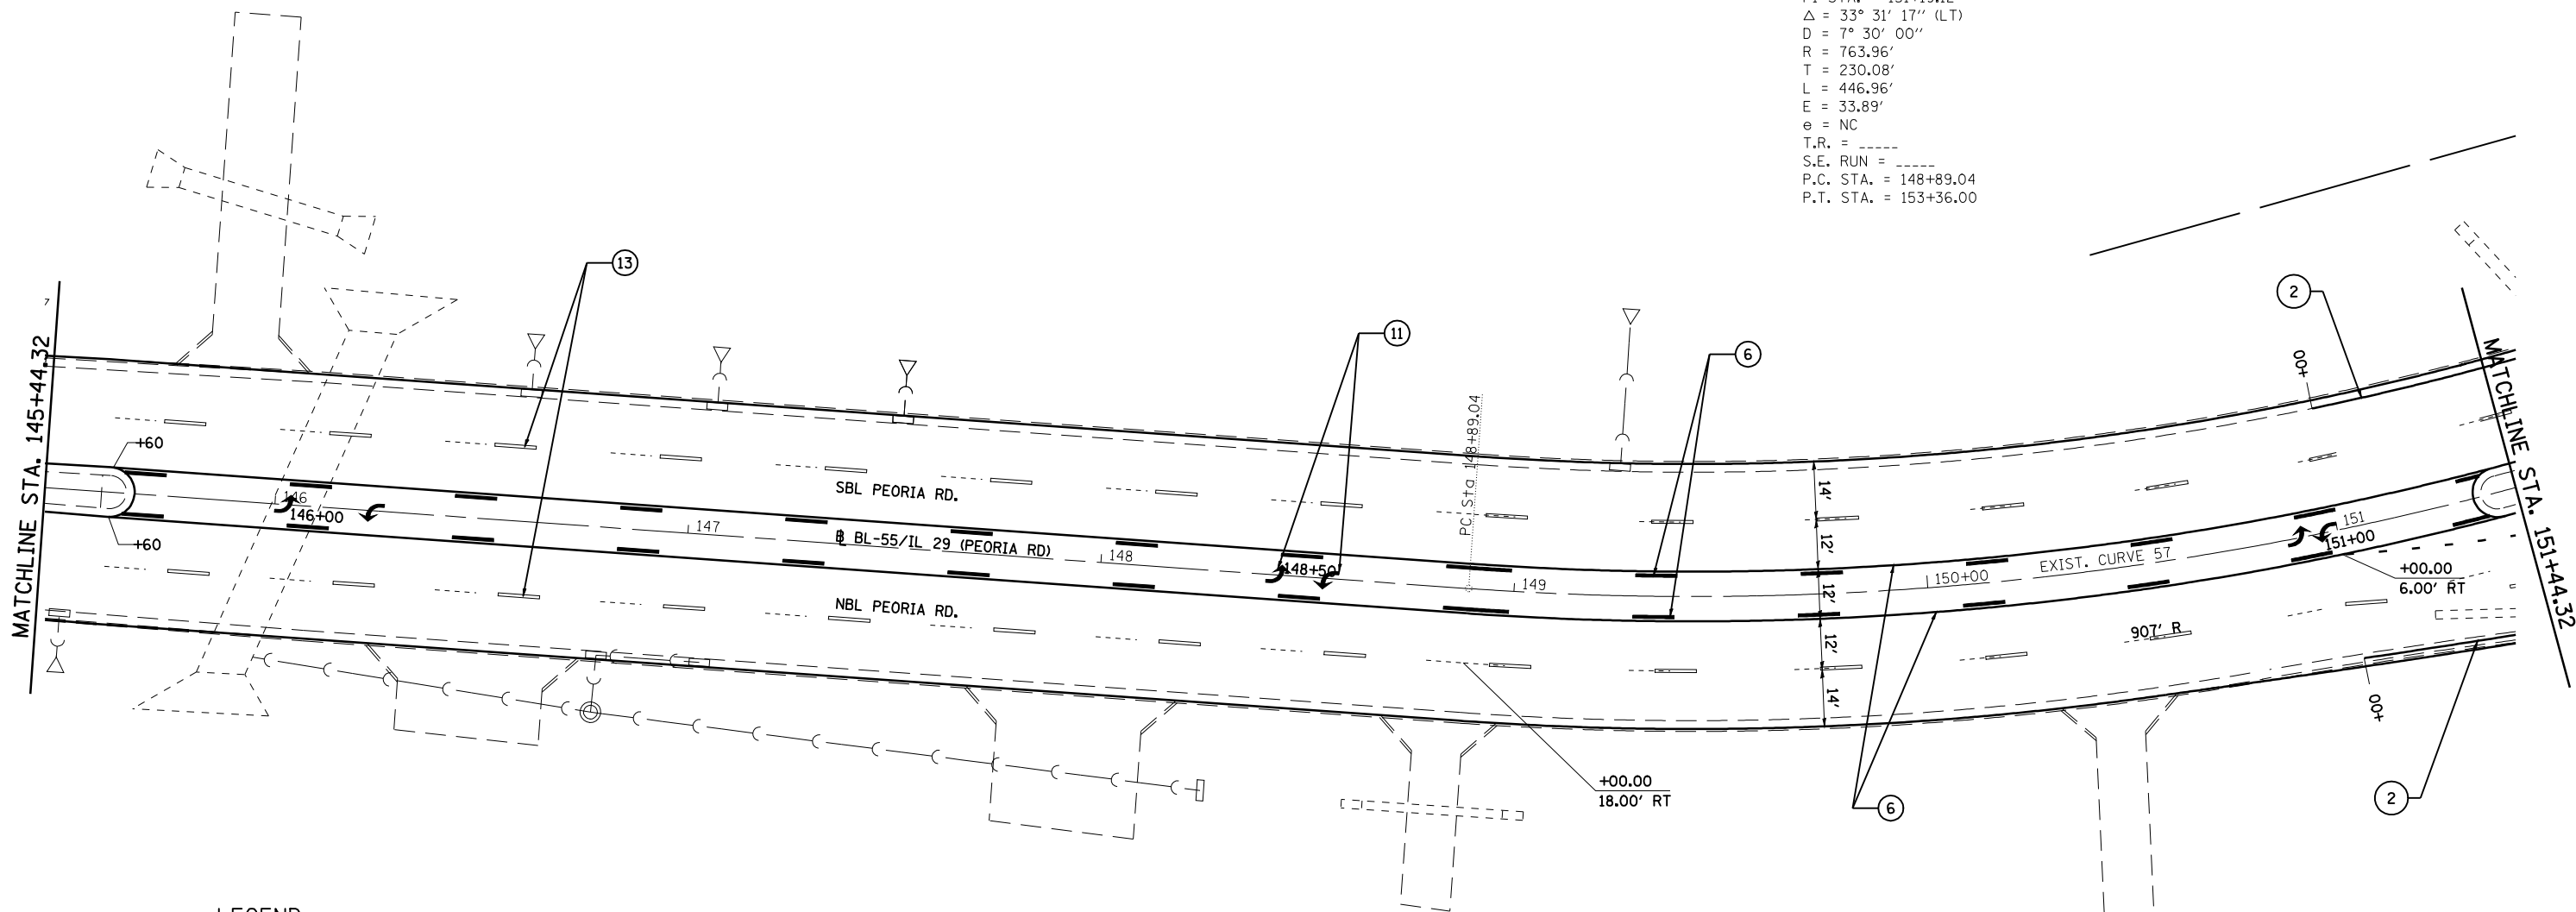

LEGEND

- | | |
|----------------------------|---|
| ① URETHANE- 5" YELLOW | ⑨ THERMOPLASTIC- 12" YELLOW |
| ② URETHANE- 5" WHITE | ⑩ THERMOPLASTIC- 12" WHITE |
| ③ URETHANE- 8" WHITE | ⑪ PREFORMED PLASTIC TYPE B- INLAID- LETTERS AND SYMBOLS |
| ④ URETHANE- 12" YELLOW | ⑫ PREFORMED PLASTIC TYPE B- INLAID - 5" YELLOW |
| ⑤ URETHANE-12" WHITE | ⑬ PREFORMED PLASTIC TYPE B- INLAID - 5" WHITE |
| ⑥ THERMOPLASTIC- 5" YELLOW | ⑭ PREFORMED PLASTIC TYPE B- INLAID - 6" WHITE |
| ⑦ THERMOPLASTIC- 5" WHITE | ⑮ PREFORMED PLASTIC TYPE B- INLAID - 24" WHITE |
| ⑧ THERMOPLASTIC- 8" WHITE | |

FILE NAME =	USER NAME = laughlinr1	DESIGNED -	REVISED -	STATE OF ILLINOIS DEPARTMENT OF TRANSPORTATION	PLAN SHEET - SECTION "C" (PEORIA RD.)		F.A.P. RTE.	SECTION	COUNTY	TOTAL SHEETS	SHEET NO.		
et:\pwwork\pwwid\LAUGHLINRL\dms47710\672C35-SHT-plan-peoria.dgn		DRAWN -	REVISED -		SCALE:	SHEET NO. 8 OF 13 SHEETS	STA.	TO STA.	658	.	SANGAMON	206	112
	PLOT SCALE = 40.0000' / IN.	CHECKED -	REVISED -						CONTRACT NO. 72C35				
	PLOT DATE = Apr-30-2010 02:34:43PM	DATE -	REVISED -		ILLINOIS FED. AID PROJECT								