


STA 110+90.00
WIDE FLANGE BEAM JOINT
TO BE REPAIRED
(SEE DETAIL SHEET # 204)

STA 109+90.00
PREFORMED JOINT SEAL
TO BE REPAIRED
(SEE DETAIL SHEET # 204)

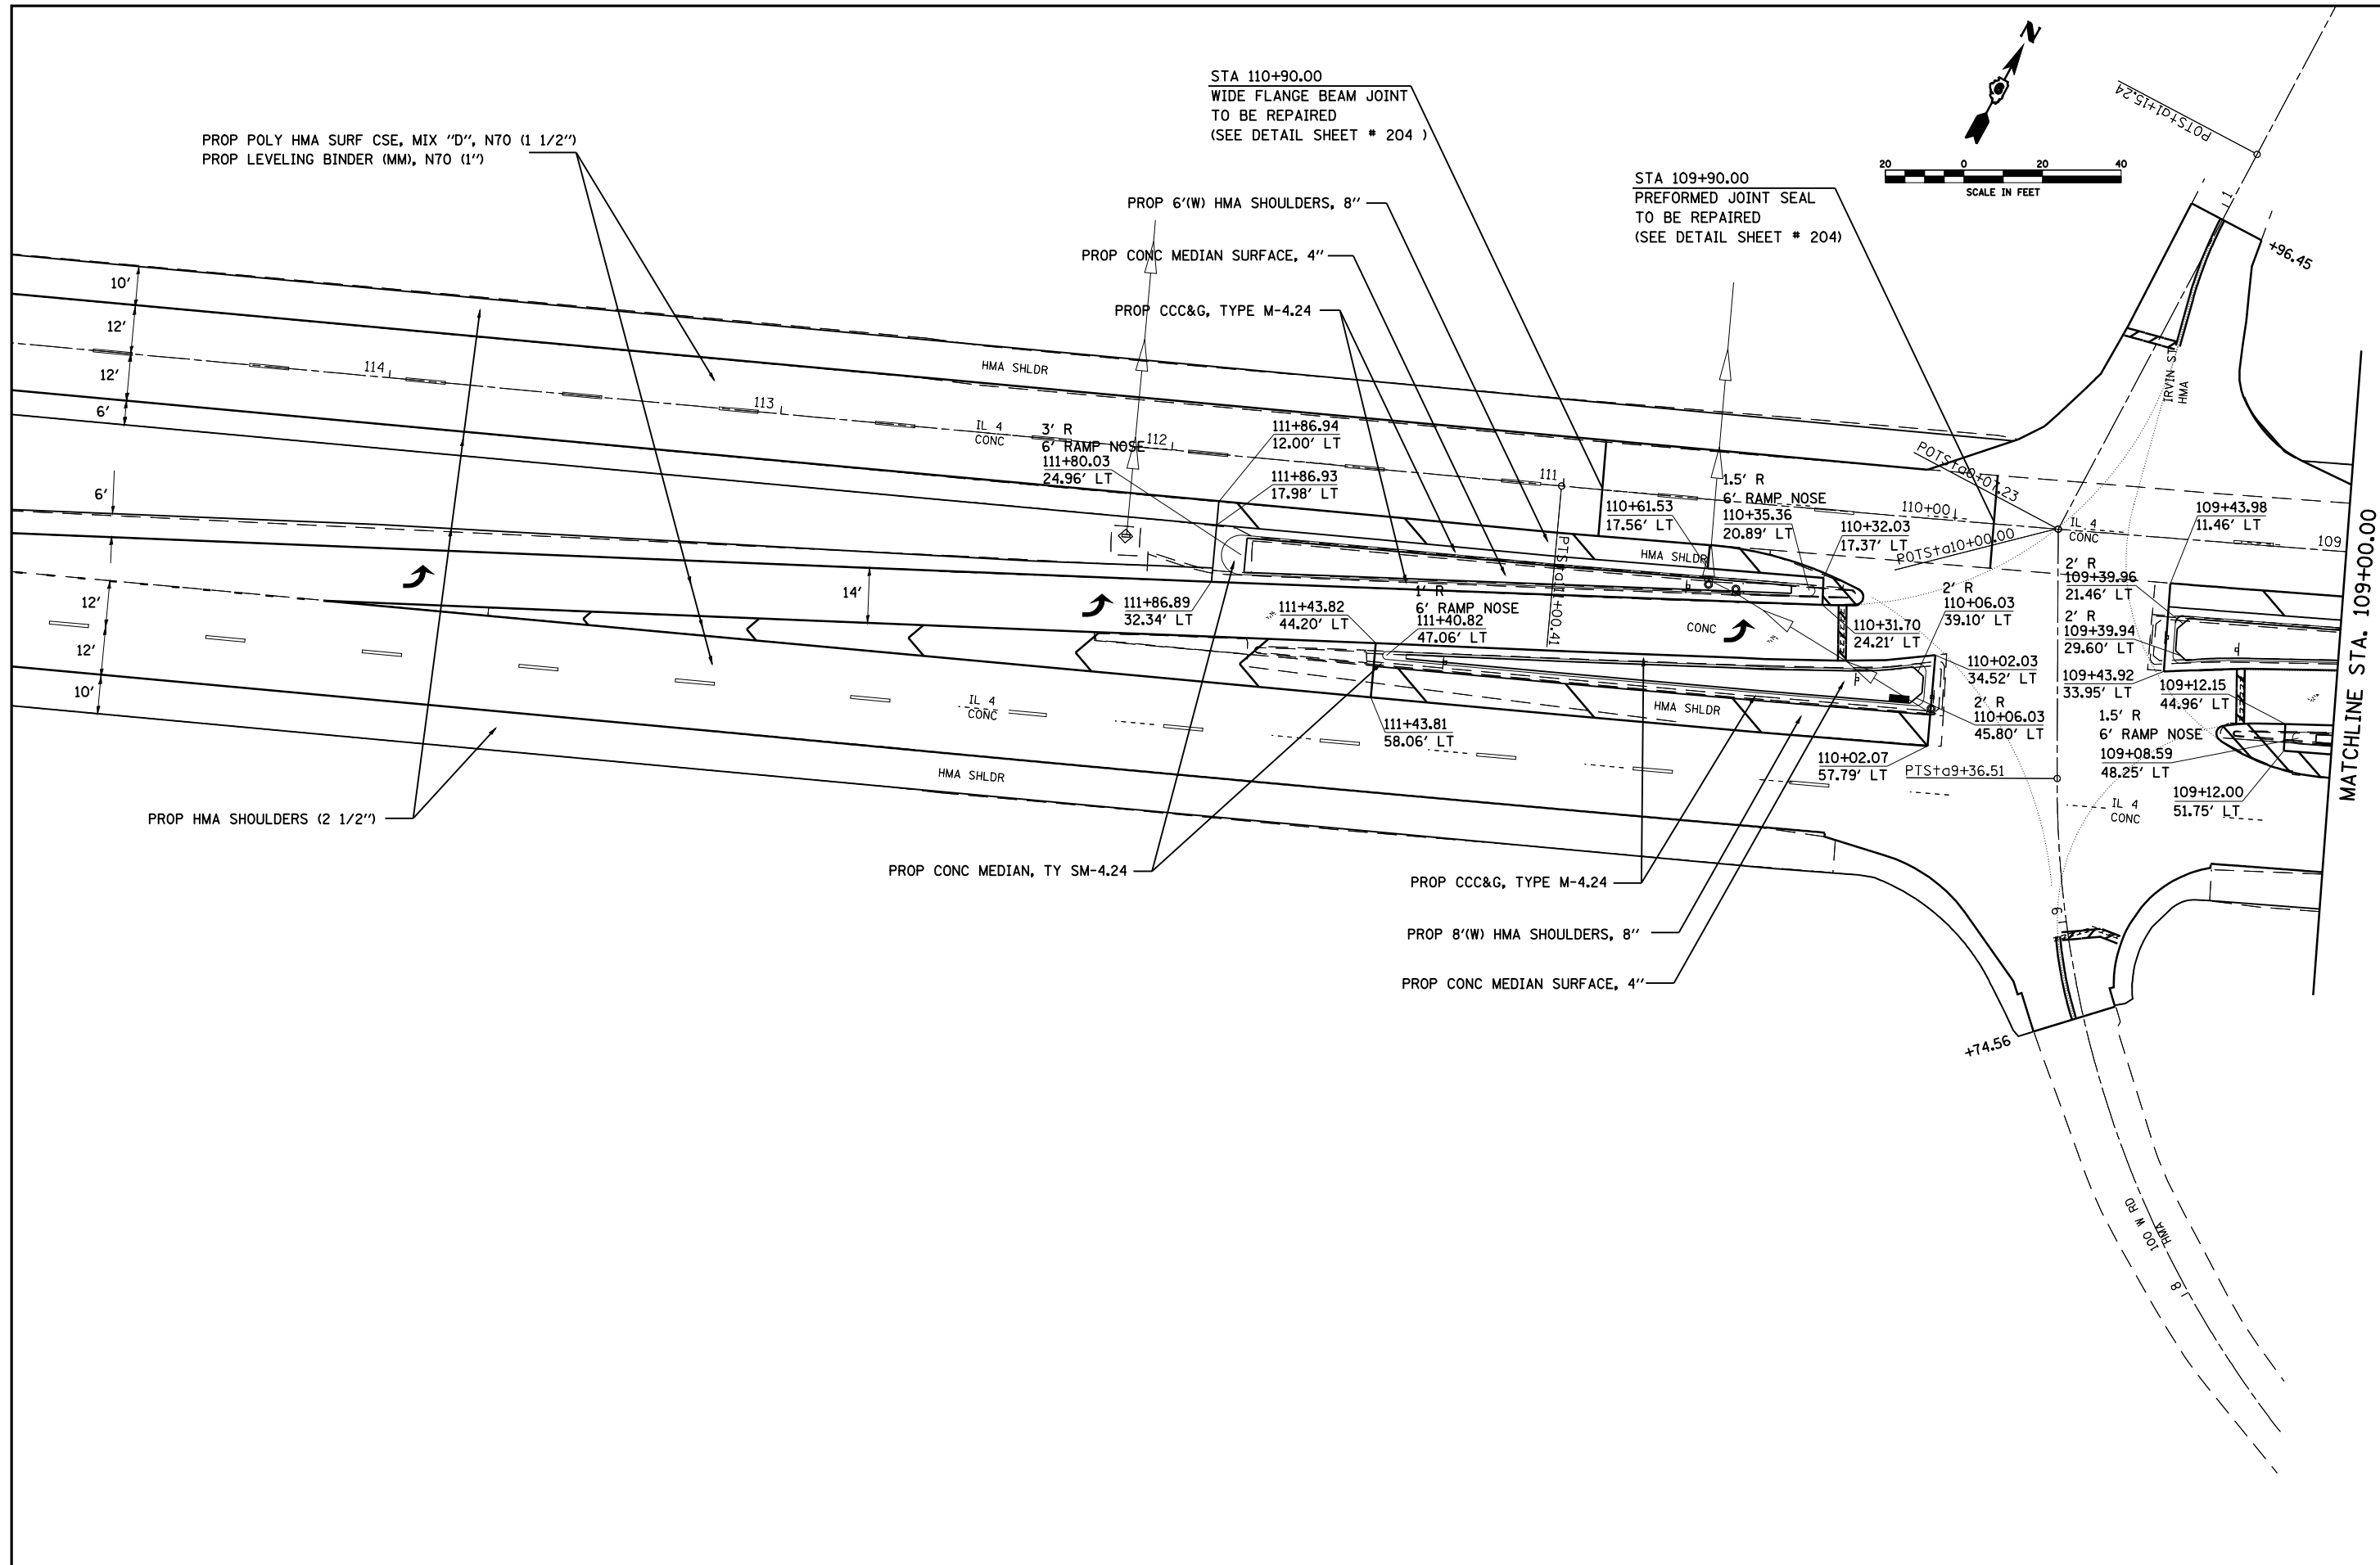

MATCHLINE STA. 109+00.00

FILE NAME =	USER NAME = laughlinr1	DESIGNED -	REVISED -
et:\pw\work\PWIDOT\LAUGHLINRL\dms47710\0672C35-sh\plan-114-section-b.dgn		DRAWN -	REVISED -
	PLOT SCALE = 40.0000' / IN.	CHECKED -	REVISED -
	PLOT DATE = Apr-30-2010 02:55:09PM	DATE -	REVISED -

**STATE OF ILLINOIS
DEPARTMENT OF TRANSPORTATION**

IL 4 /IL 29 INTERSECTION IMPROVEMENT ROADWAY PLAN - SECTION "B"			
SCALE: 1" = 20'	SHEET NO. 1 OF 4 SHEETS	STA.	TO STA.

F.A.P. RTE.	SECTION	COUNTY	TOTAL SHEETS	SHEET NO.
658	.	SANGAMON	206	122
CONTRACT NO. 72C35			ILLINOIS FED. AID PROJECT	

• 1-1(RS,TS-1027RS-6)79Z&102RS-4