


BY	DATE
FINAL SURVEY	SURVEYED
NOTE BOOK	PLOTTED
NO.	TEMPLATE
	AREAS
	CHECKED

BY	DATE
ORIGINAL SURVEY	SURVEYED
NOTE BOOK	PLOTTED
NO.	TEMPLATE
	AREAS
	CHECKED

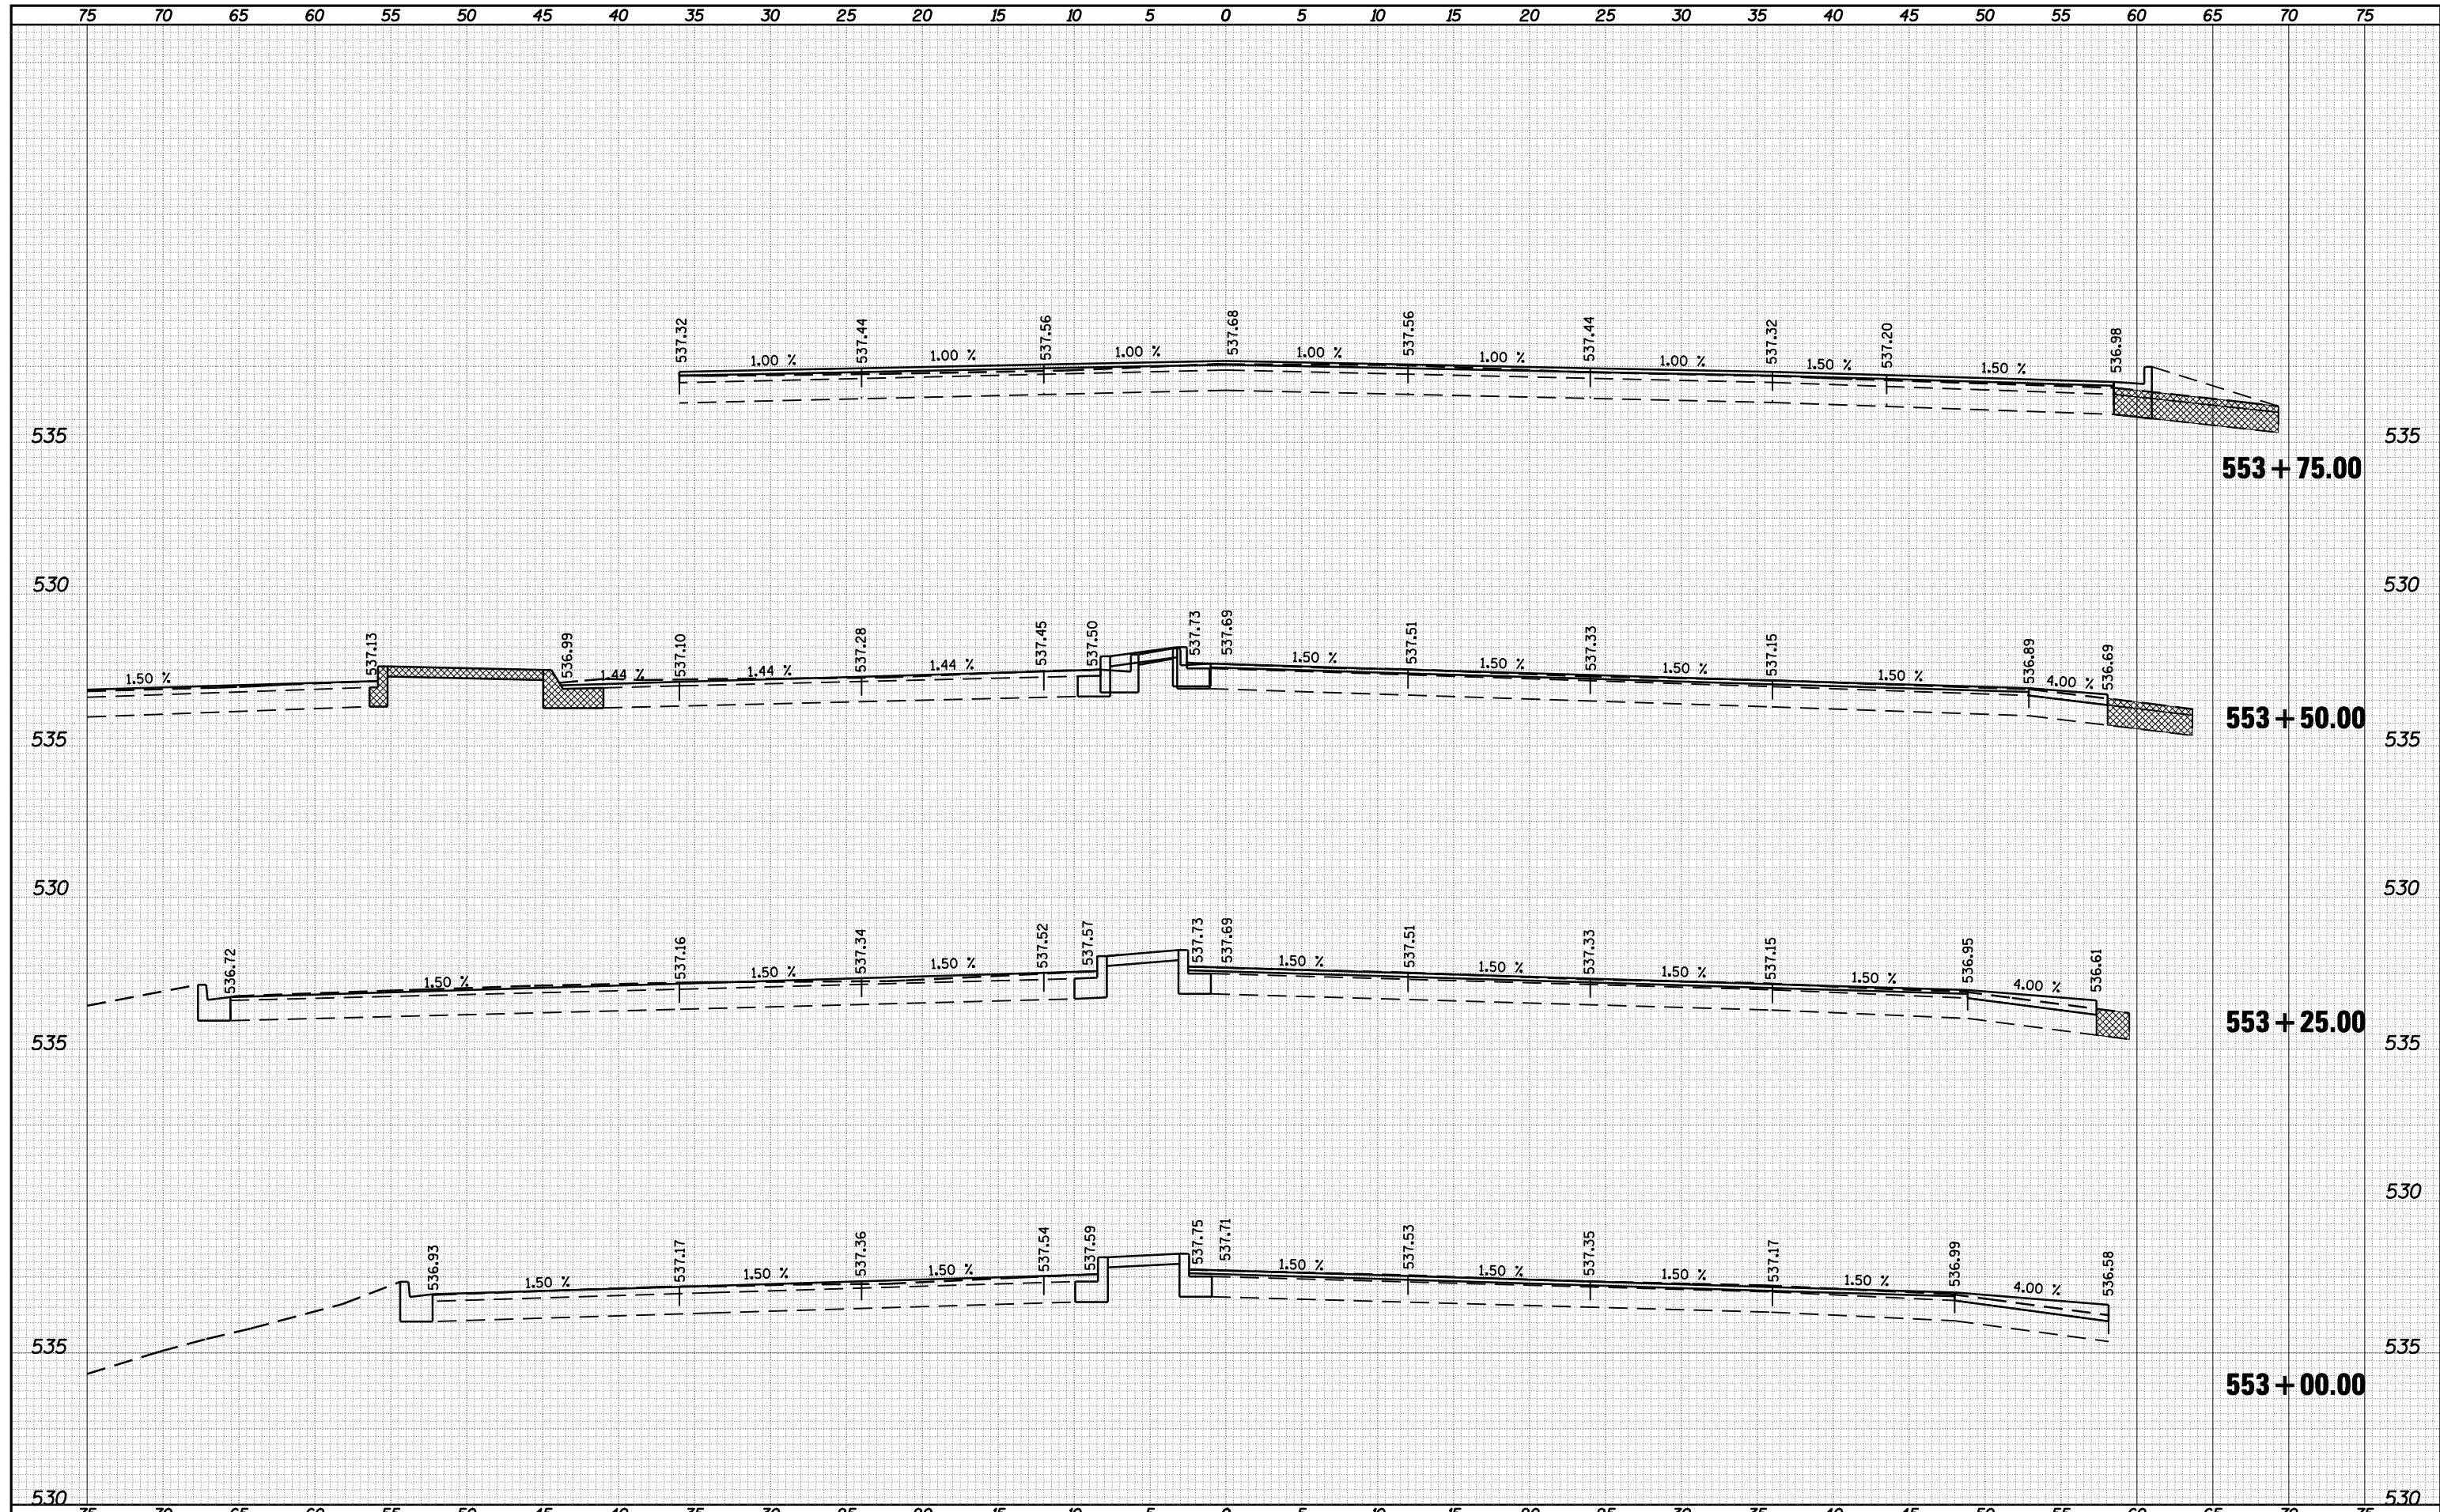

FILE NAME =	USER NAME = laughlinr1	DESIGNED -	REVISED -	STATE OF ILLINOIS DEPARTMENT OF TRANSPORTATION	INTERSECTION IMPROVEMENT IL 29 - CROSS SECTIONS	F.A.P. RTE. 658 SECTION •	COUNTY	TOTAL SHEETS	SHEET NO.
ca:\pw_work\PWIDOT\LAUGHLINR1\dms47710\10672C35\129.dgn	PLOT SCALE = 10.0000 ' / IN.	DRAWN -	REVISED -				SANGAMON	206	144
	PLOT DATE = Apr-30-2010 03:04:02PM	CHECKED -	REVISED -				CONTRACT NO. 72C35		
		DATE -	REVISED -				ILLINOIS FED. AID PROJECT		

SCALE: 1" = 5' SHEET NO. 10 OF 28 SHEETS STA. 553+00.00 TO STA. 553+75.00
 1-1(RS,TS-102RS-6)79Z&102RS-4