


DATE	
BY	
FINAL SURVEY	SURVEYED
NOTE BOOK	PLOTTED
NO.	TEMPLATE
	AREAS
	CHECKED

DATE	
BY	
ORIGINAL SURVEY	SURVEYED
NOTE BOOK	PLOTTED
NO.	TEMPLATE
	AREAS
	CHECKED

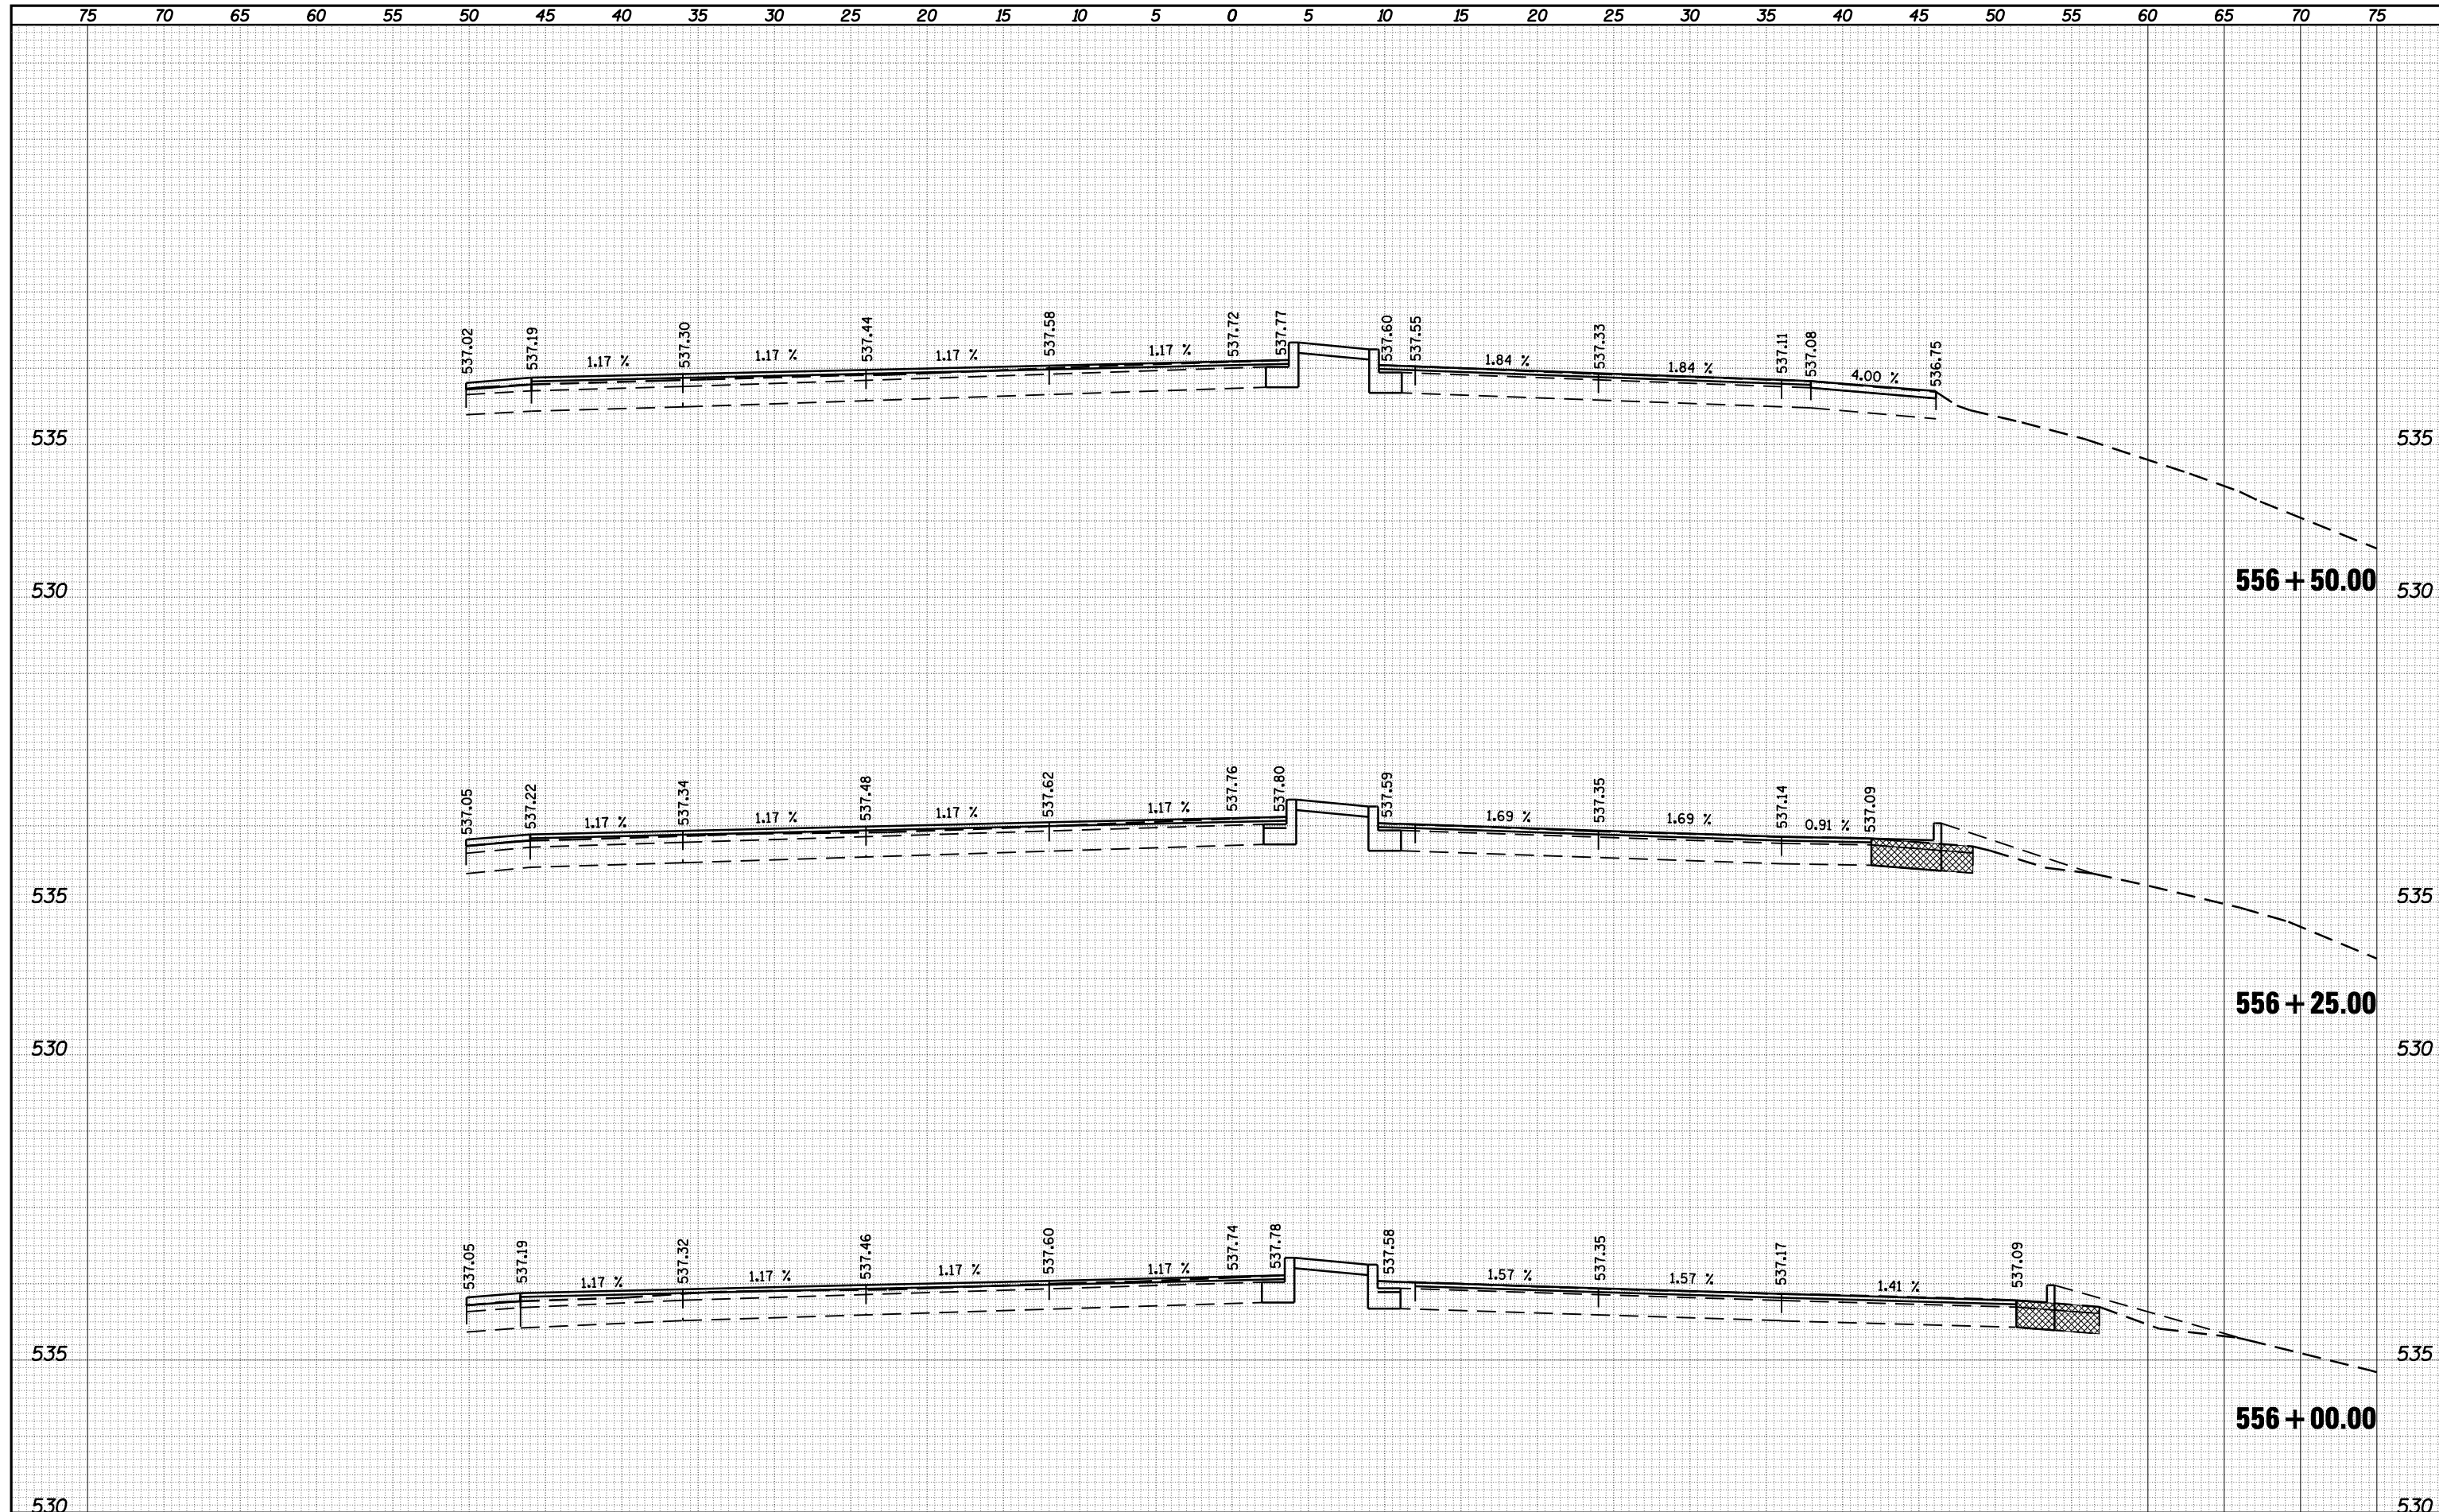

FILE NAME =	USER NAME = laughlinr1	DESIGNED -	REVISED -	STATE OF ILLINOIS DEPARTMENT OF TRANSPORTATION	INTERSECTION IMPROVEMENT IL 29 - CROSS SECTIONS	F.A.P. RTE.	SECTION	COUNTY	TOTAL SHEETS	SHEET NO.
c:\pw\work\PWIDOT\LAUGHLINR1\dms47710\0672C35\ss-sht-129.dgn	PLOT SCALE = 10.0000 ' / IN.	DRAWN -	REVISED -			658	•	SANGAMON	206	147
PLOT DATE = Apr-30-2010 03:04:13PM	DATE -	CHECKED -	REVISED -			CONTRACT NO. 72C35		ILLINOIS FED. AID PROJECT		
		DATE -	REVISED -			SCALE: 1" = 5'	SHEET NO. 13 OF 28 SHEETS	STA. 556+00.00	TO STA. 556+50.00	• 1-1(RS,TS-1027RS-6,79Z&102RS-4