


DATE	
BY	
SURVEYED	
PLOTTED	
TEMPLATE	
AREAS	
CHECKED	
FINAL SURVEY	
NOTE BOOK	
NO.	

DATE	
BY	
SURVEYED	
PLOTTED	
TEMPLATE	
AREAS	
CHECKED	
ORIGINAL SURVEY	
NOTE BOOK	
NO.	

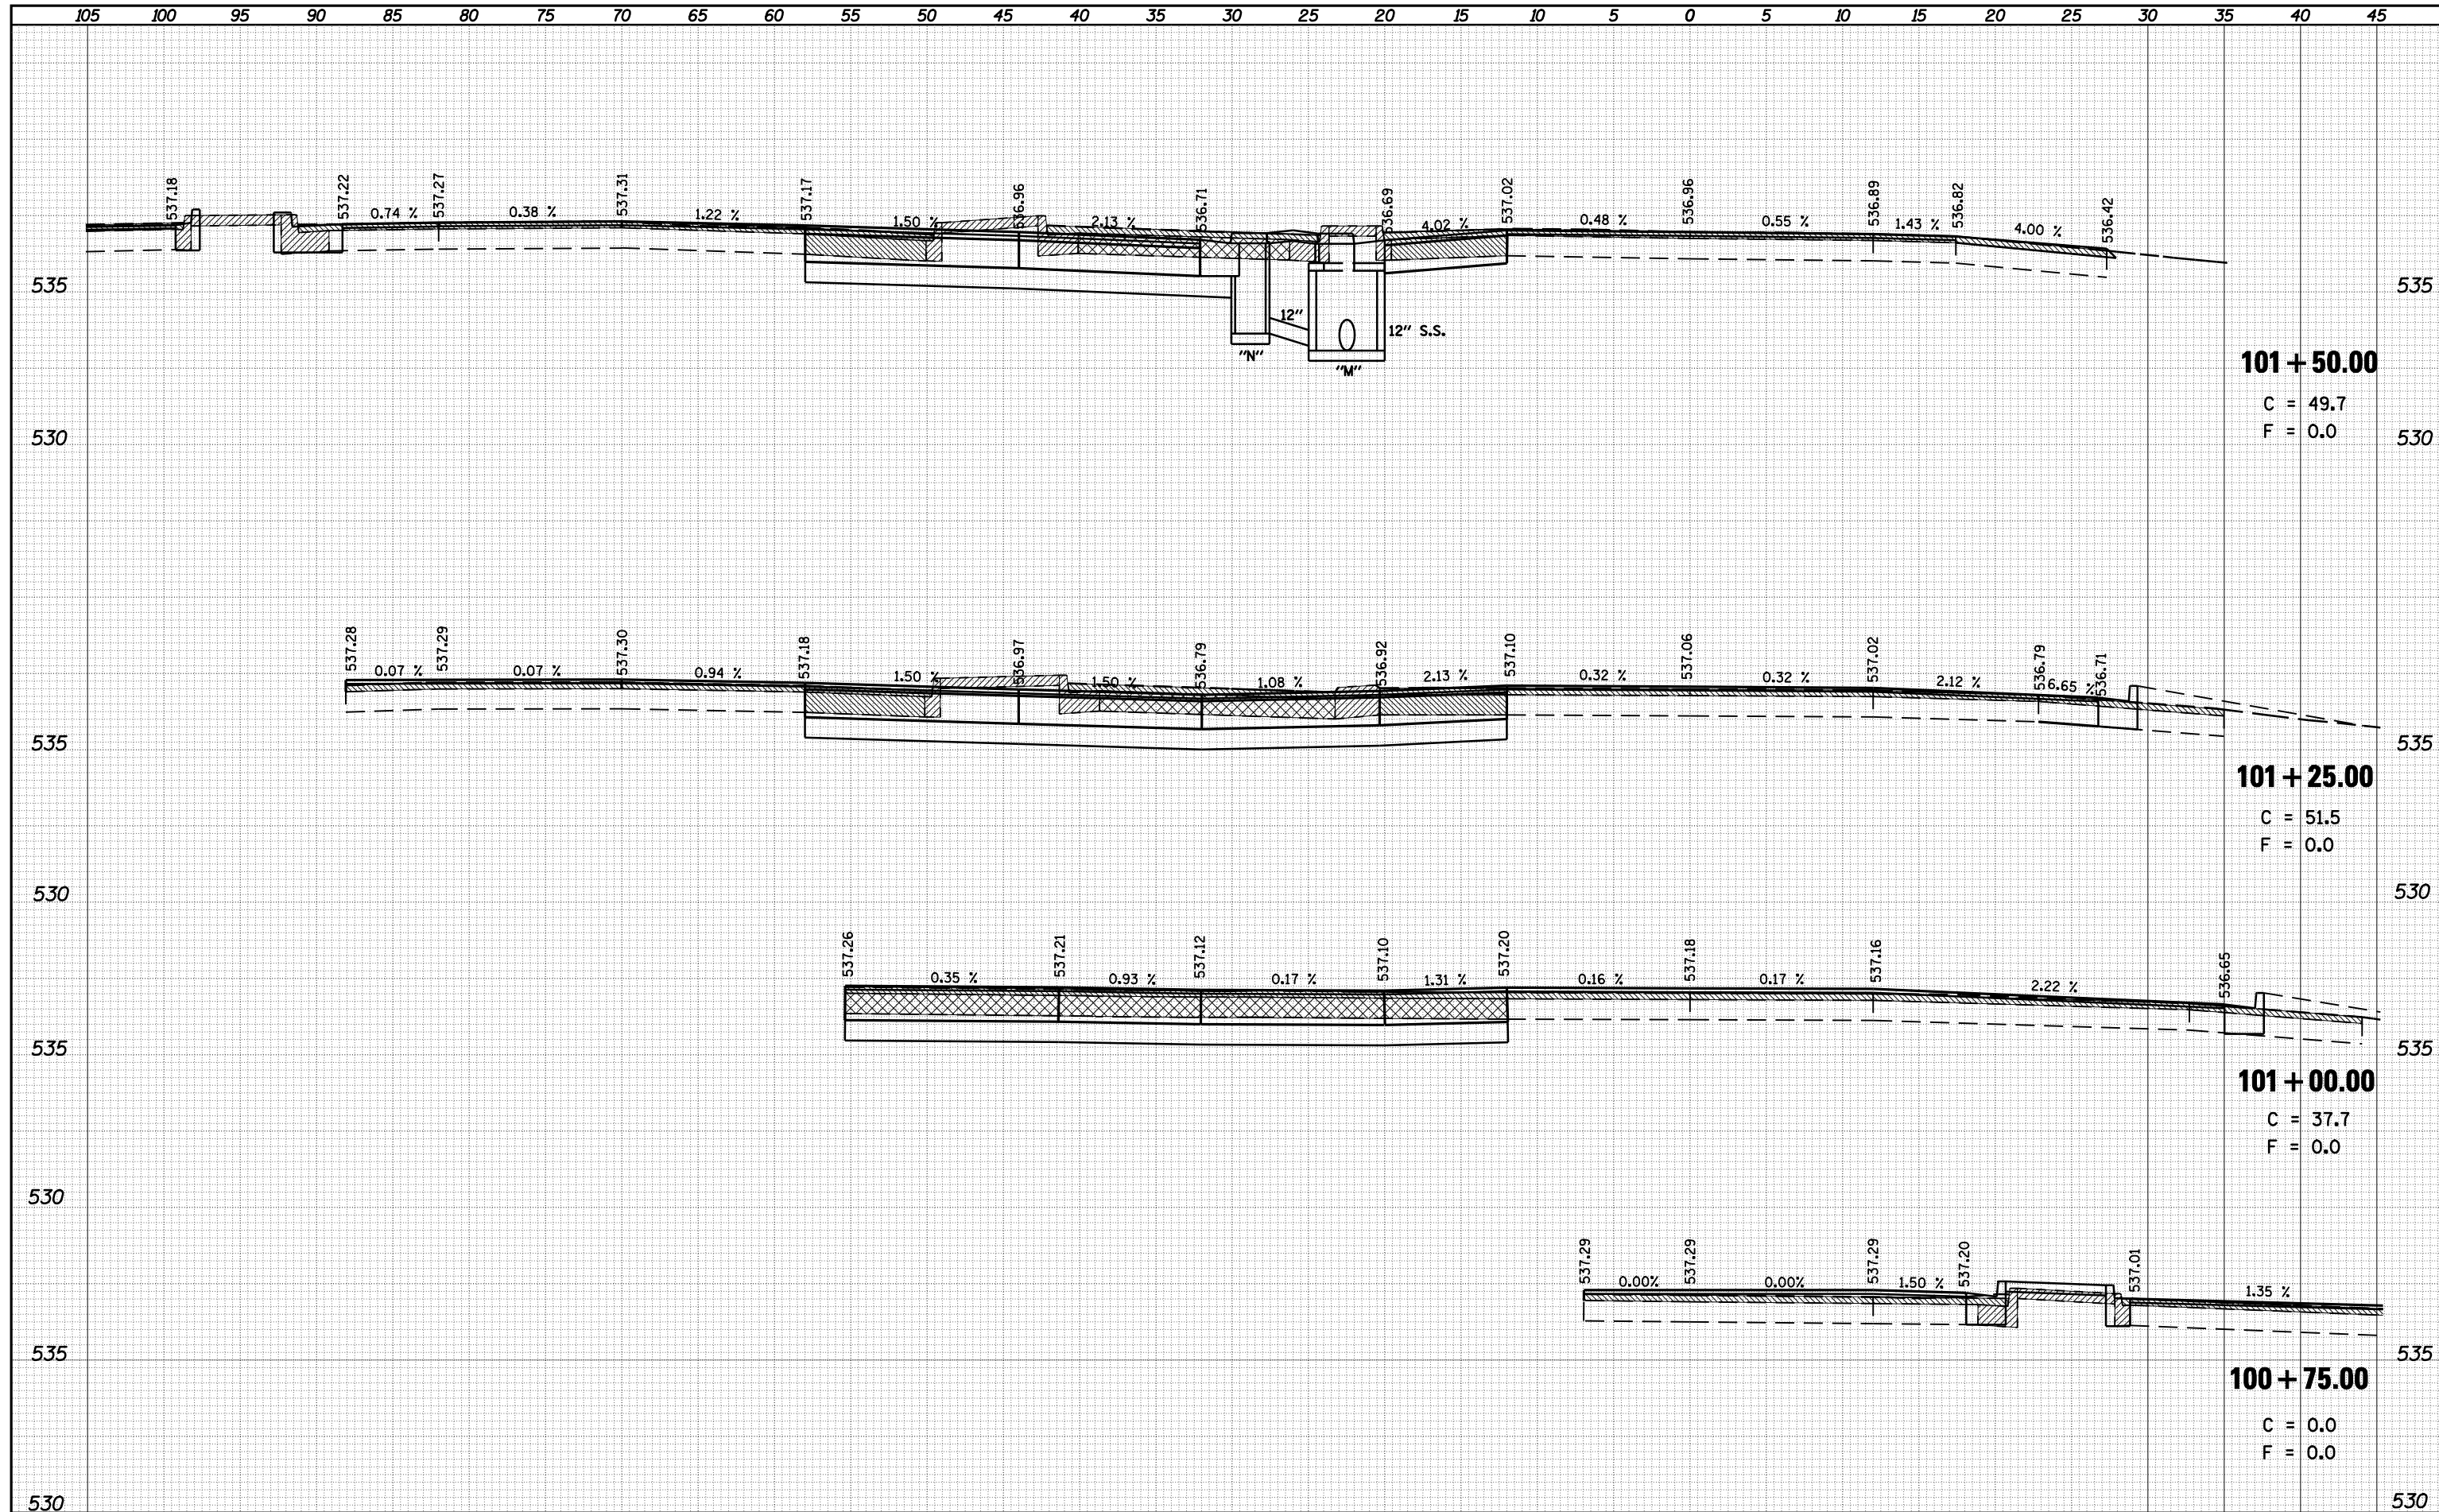

**101 + 50.00**

C = 49.7  
F = 0.0

**101 + 25.00**

C = 51.5  
F = 0.0

**101 + 00.00**

C = 37.7  
F = 0.0

**100 + 75.00**

C = 0.0  
F = 0.0

FILE NAME =	USER NAME = laughlinr1	DESIGNED -	REVISED -	<p align="center"><b>STATE OF ILLINOIS</b> <b>DEPARTMENT OF TRANSPORTATION</b></p> <p align="center"><b>INTERSECTION IMPROVEMENT</b> <b>IL 4 - WEST LEG - CROSS SECTIONS</b></p>	F.A.P. RTE. 658	SECTION	COUNTY SANGAMON	TOTAL SHEETS 206	SHEET NO. 149	
c:\pw_work\PWIDOT\LAUGHLINR1\dms47710\0672C35\ks-sh1-14.dgn		DRAWN -	REVISED -		SCALE: 1" = 5'			CONTRACT NO. 72C35		
PLOT SCALE = 10.0000 "/ IN.		CHECKED -	REVISED -		SHEET NO. 15 OF 28 SHEETS	STA. 100+75.00	TO STA. 101+50.00	ILLINOIS FED. AID PROJECT		
PLOT DATE = Apr-30-2010 03:04:21PM		DATE -	REVISED -		<p align="right">• 1-1(RS,TS-1027RS-6;79Z&amp;102RS-4</p>					