


FINAL SURVEY	SURVEYED	DATE
NOTE BOOK	PLOTTED	BY
NO.	TEMPLATE	
	AREAS	
	CHECKED	

ORIGINAL SURVEY	SURVEYED	DATE
NOTE BOOK	PLOTTED	BY
NO.	TEMPLATE	
	AREAS	
	CHECKED	

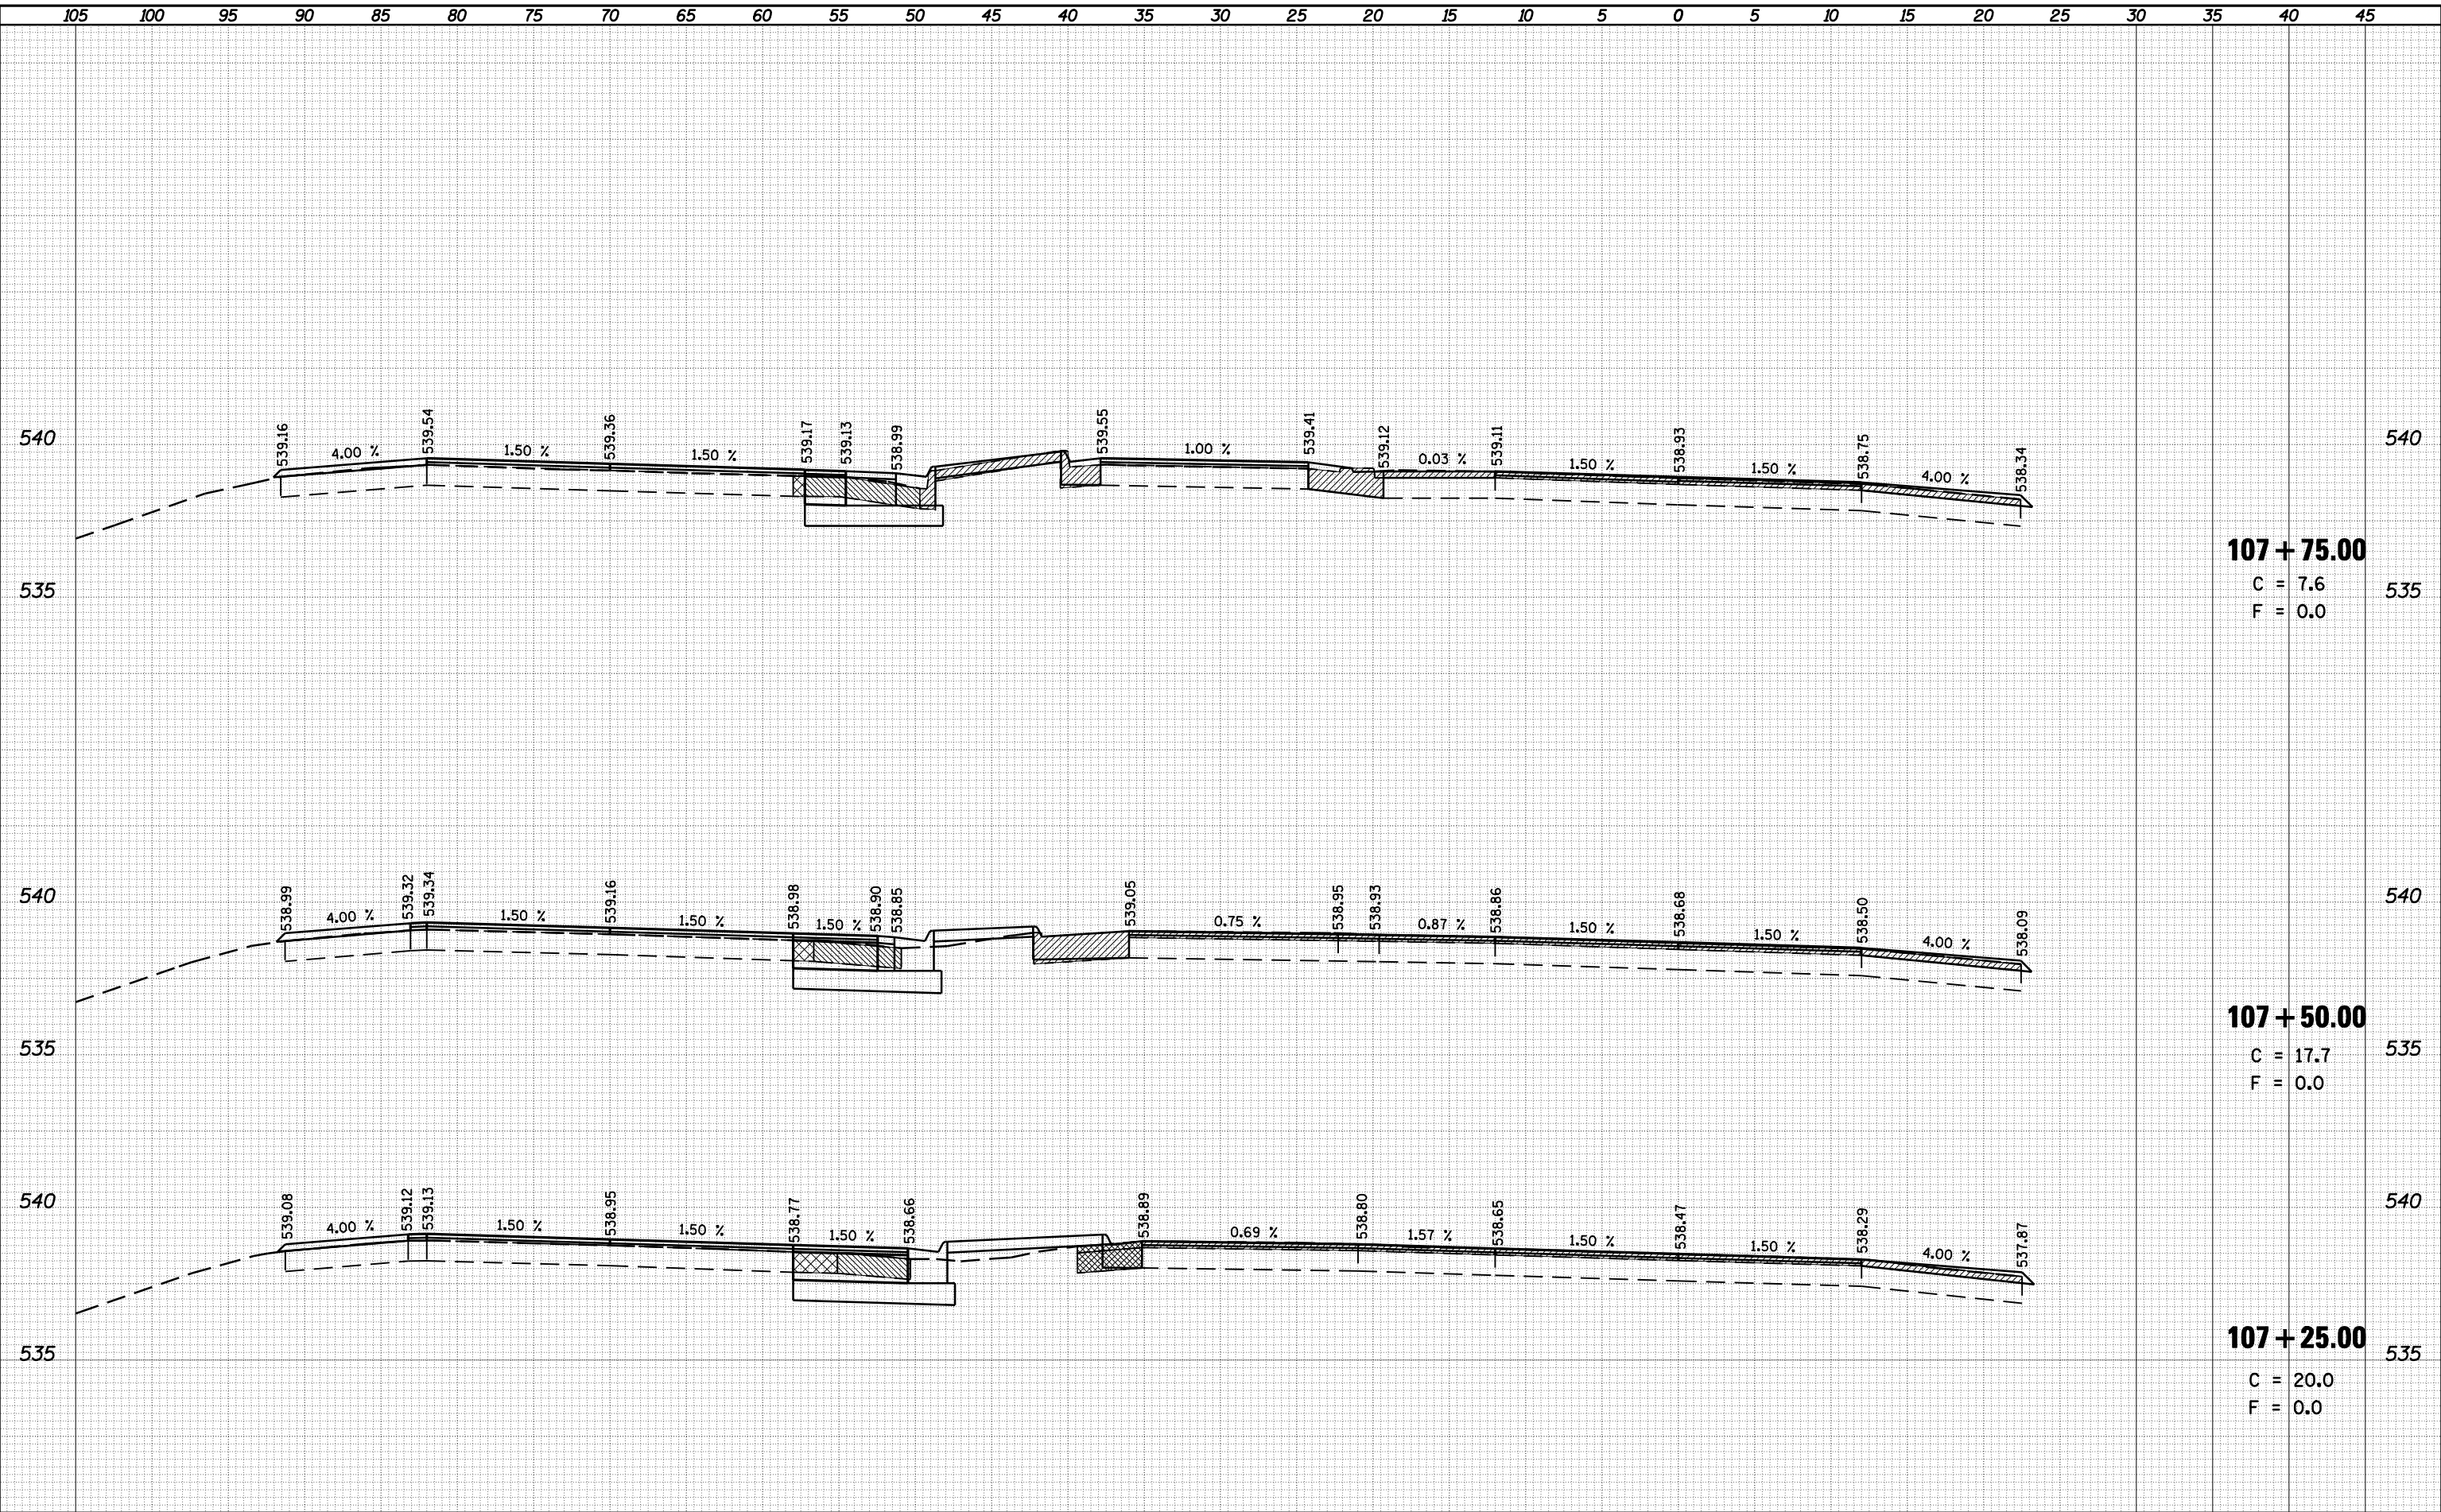

107 + 75.00
C = 7.6
F = 0.0

107 + 50.00
C = 17.7
F = 0.0

107 + 25.00
C = 20.0
F = 0.0

FILE NAME =		USER NAME = laughlinr1		DESIGNED -	REVISED -	STATE OF ILLINOIS DEPARTMENT OF TRANSPORTATION	INTERSECTION IMPROVEMENT IL 4 - WEST LEG - CROSS SECTIONS		F.A.P. RTE. 658	SECTION •	COUNTY SANGAMON	TOTAL SHEETS 206	SHEET NO. 157
c:\pw_work\PWIDOT\LAUGHLINR1\dms47710\107+25.00\107+25.00.dgn		DRAWN -	REVISED -	CONTRACT NO. 72C35									
PLOT SCALE = 10.0000 "/td> <td>CHECKED -</td> <td>REVISED -</td> <td colspan="4">ILLINOIS FED. AID PROJECT</td>		CHECKED -	REVISED -	ILLINOIS FED. AID PROJECT									
PLOT DATE = Apr-30-2010 03:12:44PM		DATE -	REVISED -	SCALE: 1" = 5'									
					SHEET NO. 23 OF 28 SHEETS		STA. 107+25.00 TO STA. 107+75.00						