


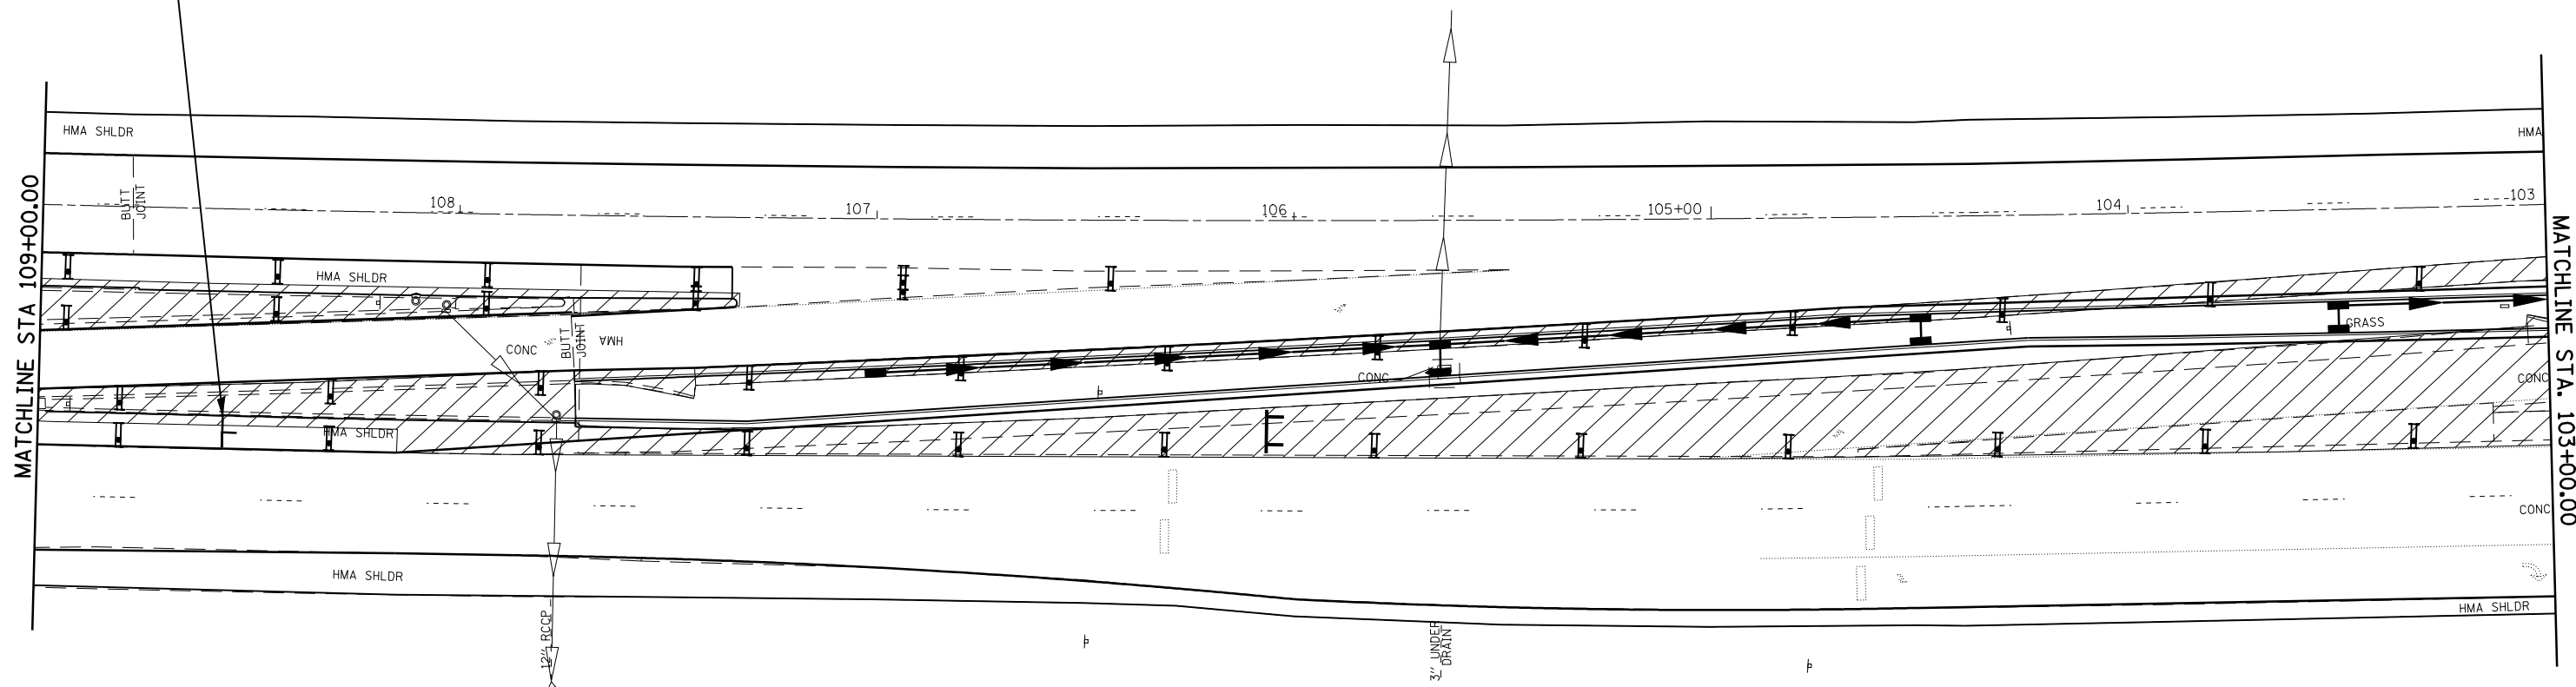

NOTE: CONTRACTOR SHALL ALSO COVER/REMOVE EX LT TURN LANE SIGNS



SYMBOLS

- VERTICAL BARRICADE @ 50' CTS W/ STEADY BURNING LIGHT
- DRUM WITH STEADY BURNING LIGHT
- TYPE III BARRICADES WITH "ROAD CLOSED" SIGN ATTACHED
- SIGN ON PORTABLE OR PERMANENT SUPPORT

NOTE: WORK ON BOTH SIDES OF LEFT TURN LANE REQUIRING VERTICAL BARRICADES ARE SHOWN ABOVE; HOWEVER, THIS IS ONLY FOR ILLUSTRATION
 - WORK REQUIRING DROP OFFS AT E.O.P. WILL ONLY BE ALLOWED ON ONE SIDE OF THE LEFT TURN LANE AT A TIME

FILE NAME =	USER NAME = laughlinr1	DESIGNED -	REVISED -
et:\pw\work\PWIDOT\LAUGHLINRL\dms47710\0672C35-sht-staging-IL 4.dgn		DRAWN -	REVISED -
	PLOT SCALE = 40.0000' / IN.	CHECKED -	REVISED -
	PLOT DATE = Apr-30-2010 02:35:23PM	DATE -	REVISED -

**STATE OF ILLINOIS
 DEPARTMENT OF TRANSPORTATION**

**MANAGEMENT OF TRAFFIC
 IL 4 /VETERANS PKWY**

SCALE: SHEET NO. 5 OF 7 SHEETS STA. TO STA.

F.A.P. RTE.	SECTION	COUNTY	TOTAL SHEETS	SHEET NO.
658	•	SANGAMON	206	168
CONTRACT NO. 72C35			ILLINOIS FED. AID PROJECT	