





PHASE	2	2	5	2	5	5	3	3	3	3	6	6	1	1	4	4	4	3	3
	WLF	WRF	WLL	WRL	WLE	WLB	WLT	WLF	WRF	WLL	WRL	WLE	WLB	WLT	WLF	WRF	WLL	WRL	WLE
	3 PR	3 PR	3 PR	6 PR	3 PR	3 PR	3 PR	3 PR	3 PR	6 PR	3 PR	3 PR	3 PR	3 PR	3 PR	3 PR	6 PR	3 PR	3 PR
	SAME CABLE																		
	6	5	5	5	5	7	7	7	7	9	9	9	9	9	12	12			
	B	R	Y	W	G	O	G	W	O	G	W	O	G	W	O	G	O		
	B	R	Y	W	G	O	R	R	R	Y	W	G	O	R	R	R	Y	W	G

INTERCONNECT TO PEORIA RD.  
#6 AWG

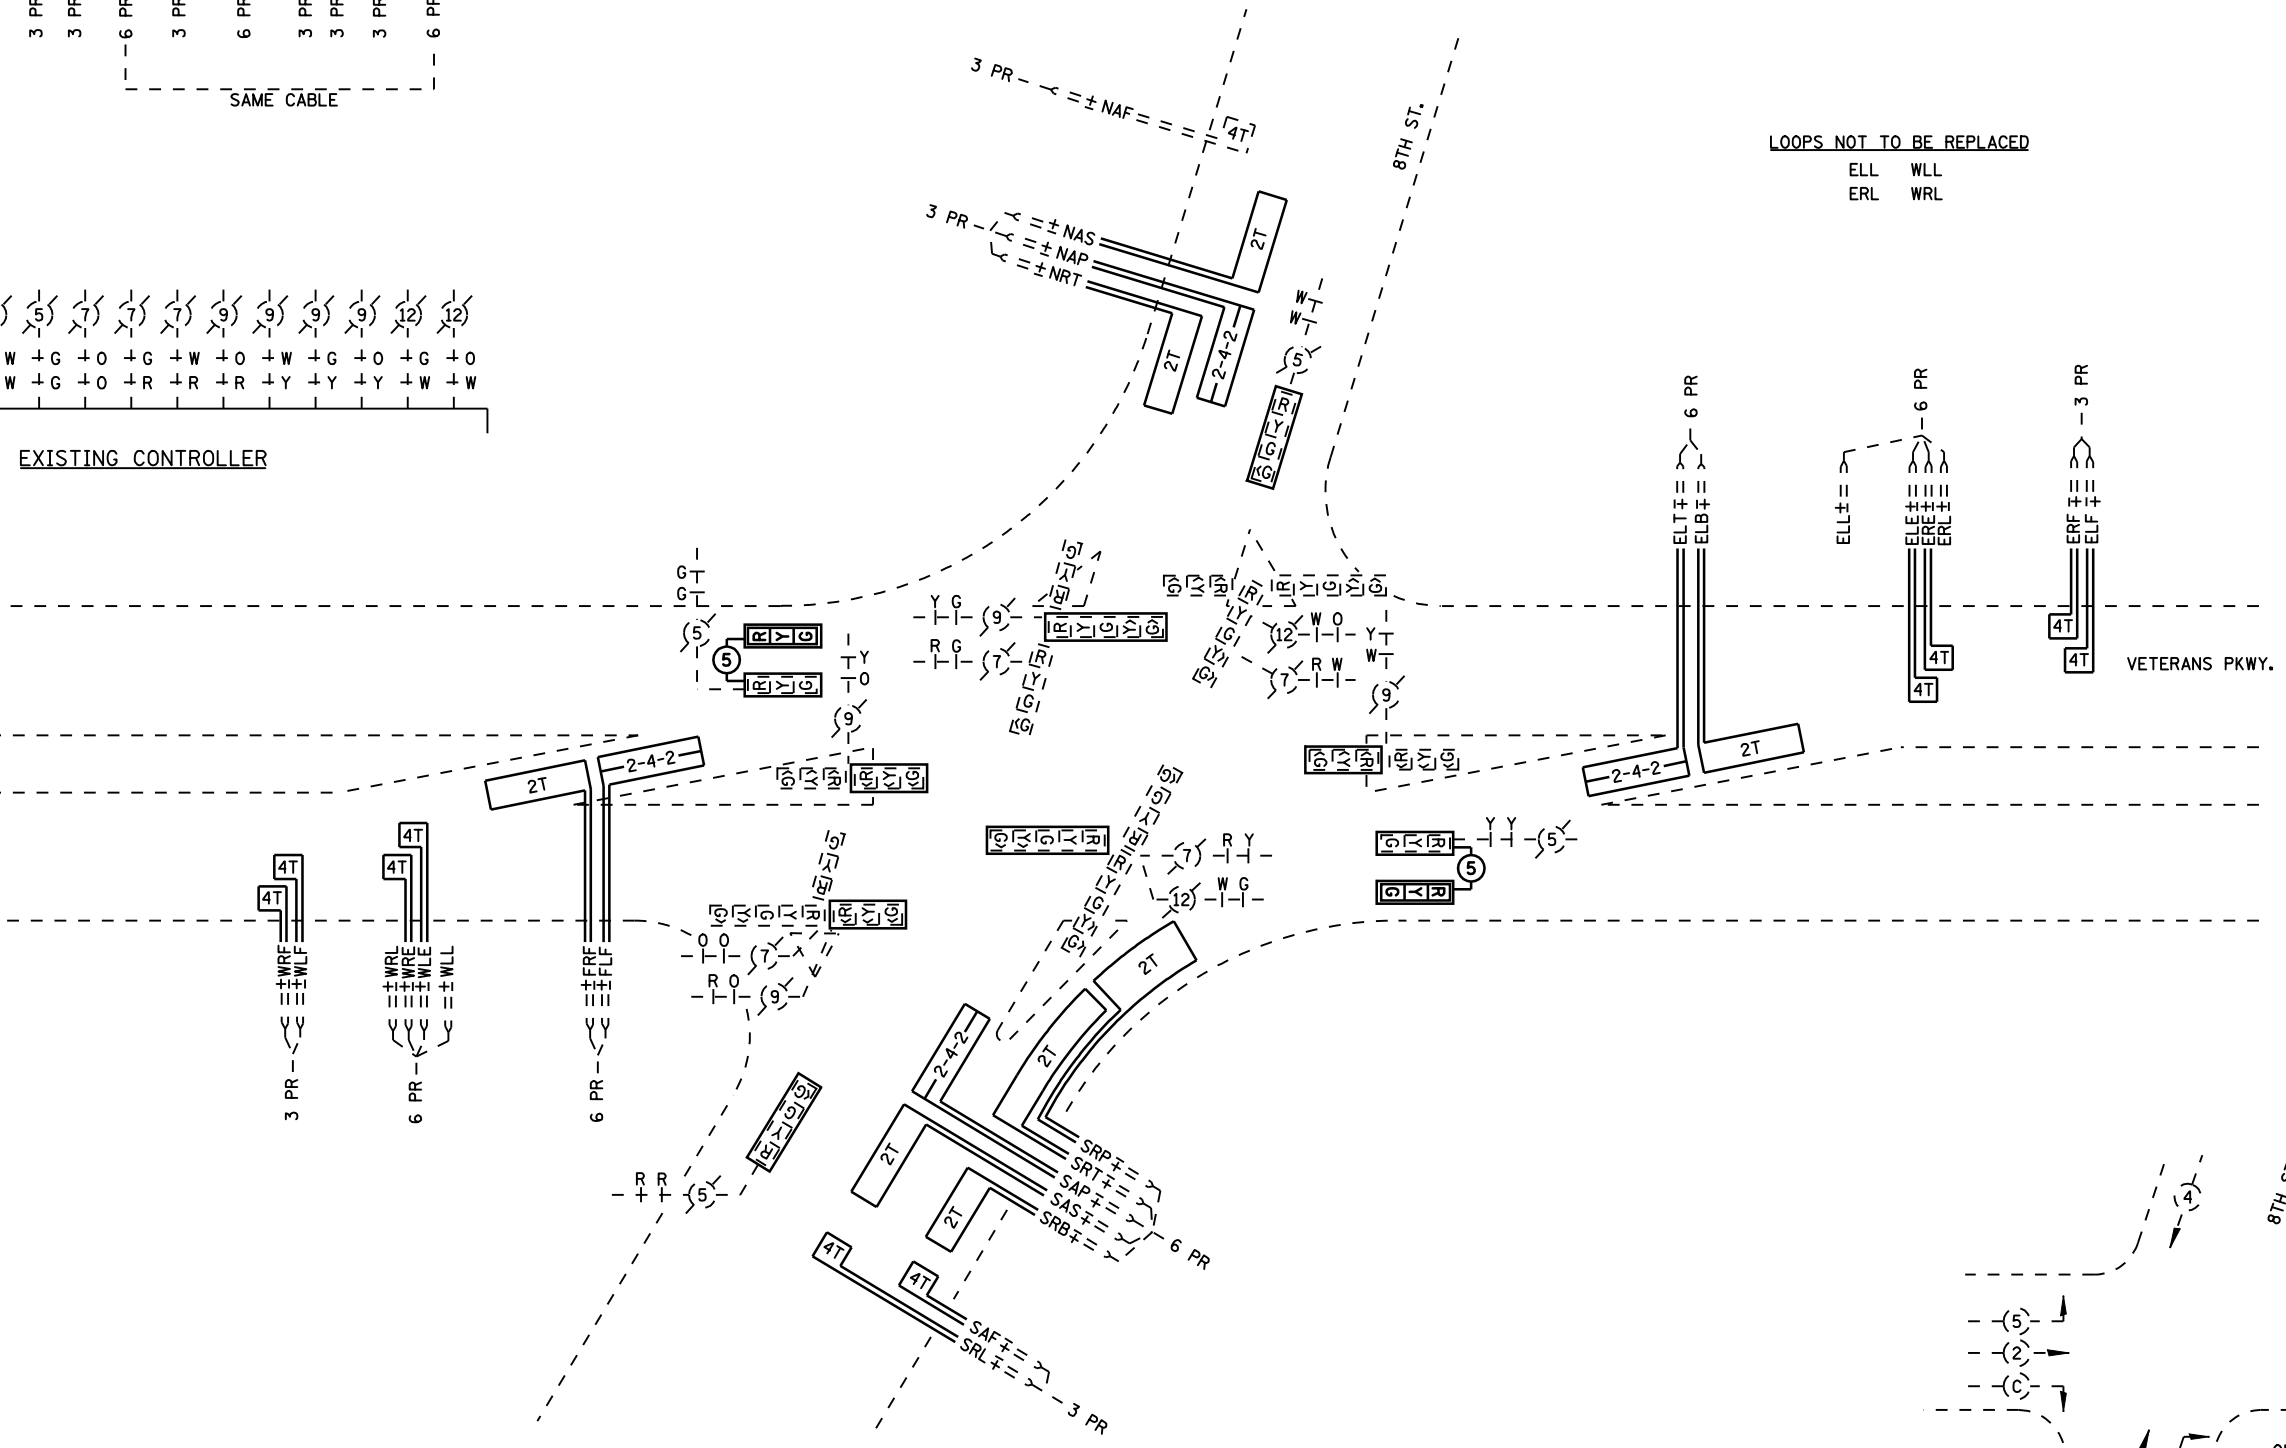

LOOPS NOT TO BE REPLACED  
ELL WLL  
ERL WRL

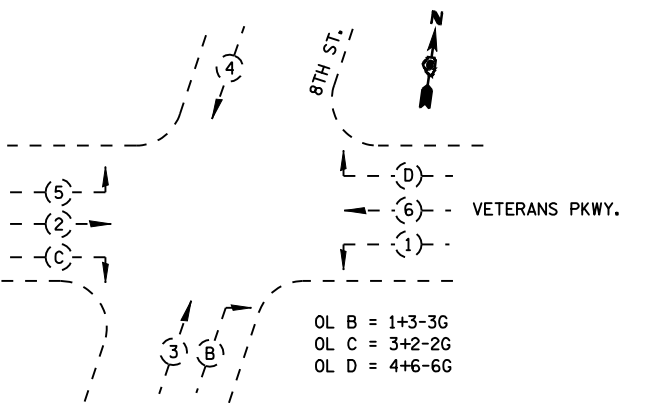

PHASE DESIGNATION DIAGRAM

NOT TO SCALE

FILE NAME =	USER NAME = laughlinr1	DESIGNED -	REVISED -	<b>STATE OF ILLINOIS DEPARTMENT OF TRANSPORTATION</b>	<b>PROPOSED CABLE PLAN IL 4 (VETERANS PKWY.) &amp; 8TH ST.</b>	F.A.P. RTE.	SECTION	COUNTY	TOTAL SHEETS	SHEET NO.
et:\pw\work\PWIDOT\LAUGHLINRL\0203328\672C35.sht.ts.11.dgn	PLOT SCALE = 40.0000' / IN.	DRAWN -	REVISED -			* 1-1RS,TS-1, 2TRS-6, 102RS-4	SANGAMON	206	177	
	PLOT DATE = Apr-29-2010 02:59:50PM	CHECKED -	REVISED -			* FAP 666 (BL-55), FAP 662 (IL 4)	CONTRACT NO. 72C35			
		DATE -	REVISED -			* FAP 658 (IL 29)	ILLINOIS FED. AID PROJECT			
SCALE:						SHEET NO. 7 OF 33 SHEETS	STA.	TO STA.		