
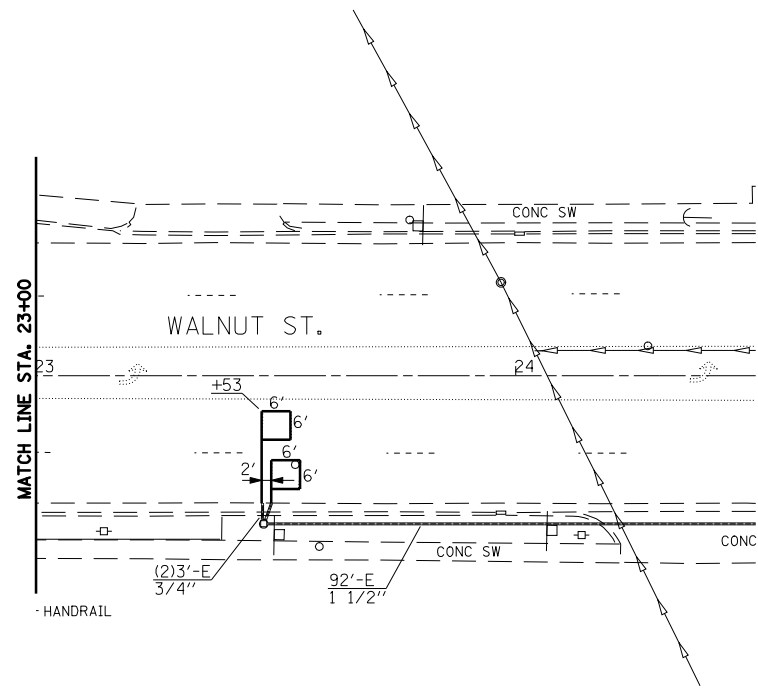


QUANTITY	UNIT	ITEM
11	EACH	TRAFFIC SIGNAL BACKPLATE
1500	FOOT	DETECTOR LOOP, TYPE I

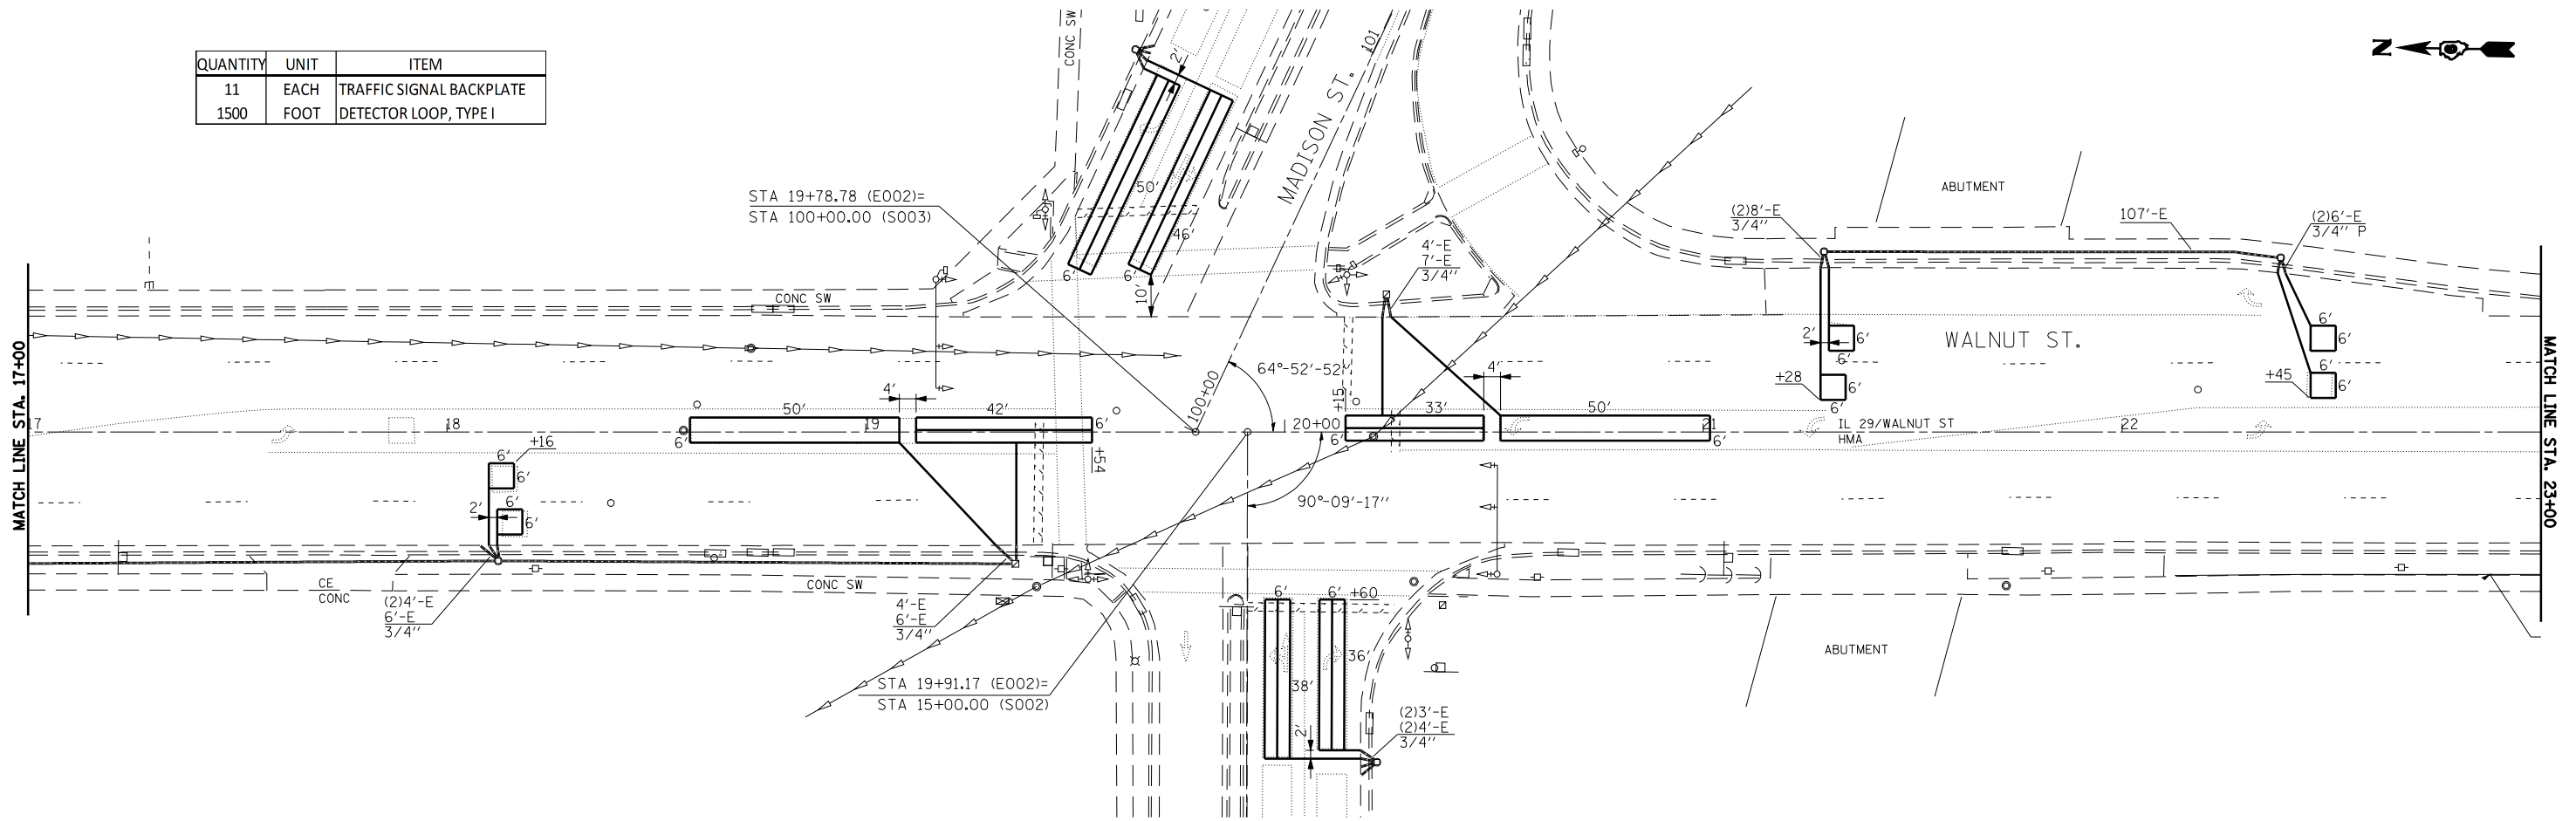

FILE NAME =	USER NAME = laughlinr1	DESIGNED -	REVISED -
et:\pw\work\PWIDOT\LAUGHLINRL\0203328\672C35_sht_ts_18.dgn		DRAWN -	REVISED -
	PLOT SCALE = 40.0000' / IN.	CHECKED -	REVISED -
	PLOT DATE = Apr-29-2010 03:00:15PM	DATE -	REVISED -

**STATE OF ILLINOIS
DEPARTMENT OF TRANSPORTATION**

**PROPOSED PLAN
WALNUT ST. & MASON ST.**

SCALE: SHEET NO. 14 OF 33 SHEETS STA. TO STA.

F.A.P. RTE.	SECTION	COUNTY	TOTAL SHEETS	SHEET NO.
* 1-1RS, TS-1, 2TRS-6, 102RS-4		SANGAMON	206	184
* FAP 666 (BL-55), FAP 662 (IL 4)				
* FAP 658 (IL 29)				
ILLINOIS FED. AID PROJECT				