


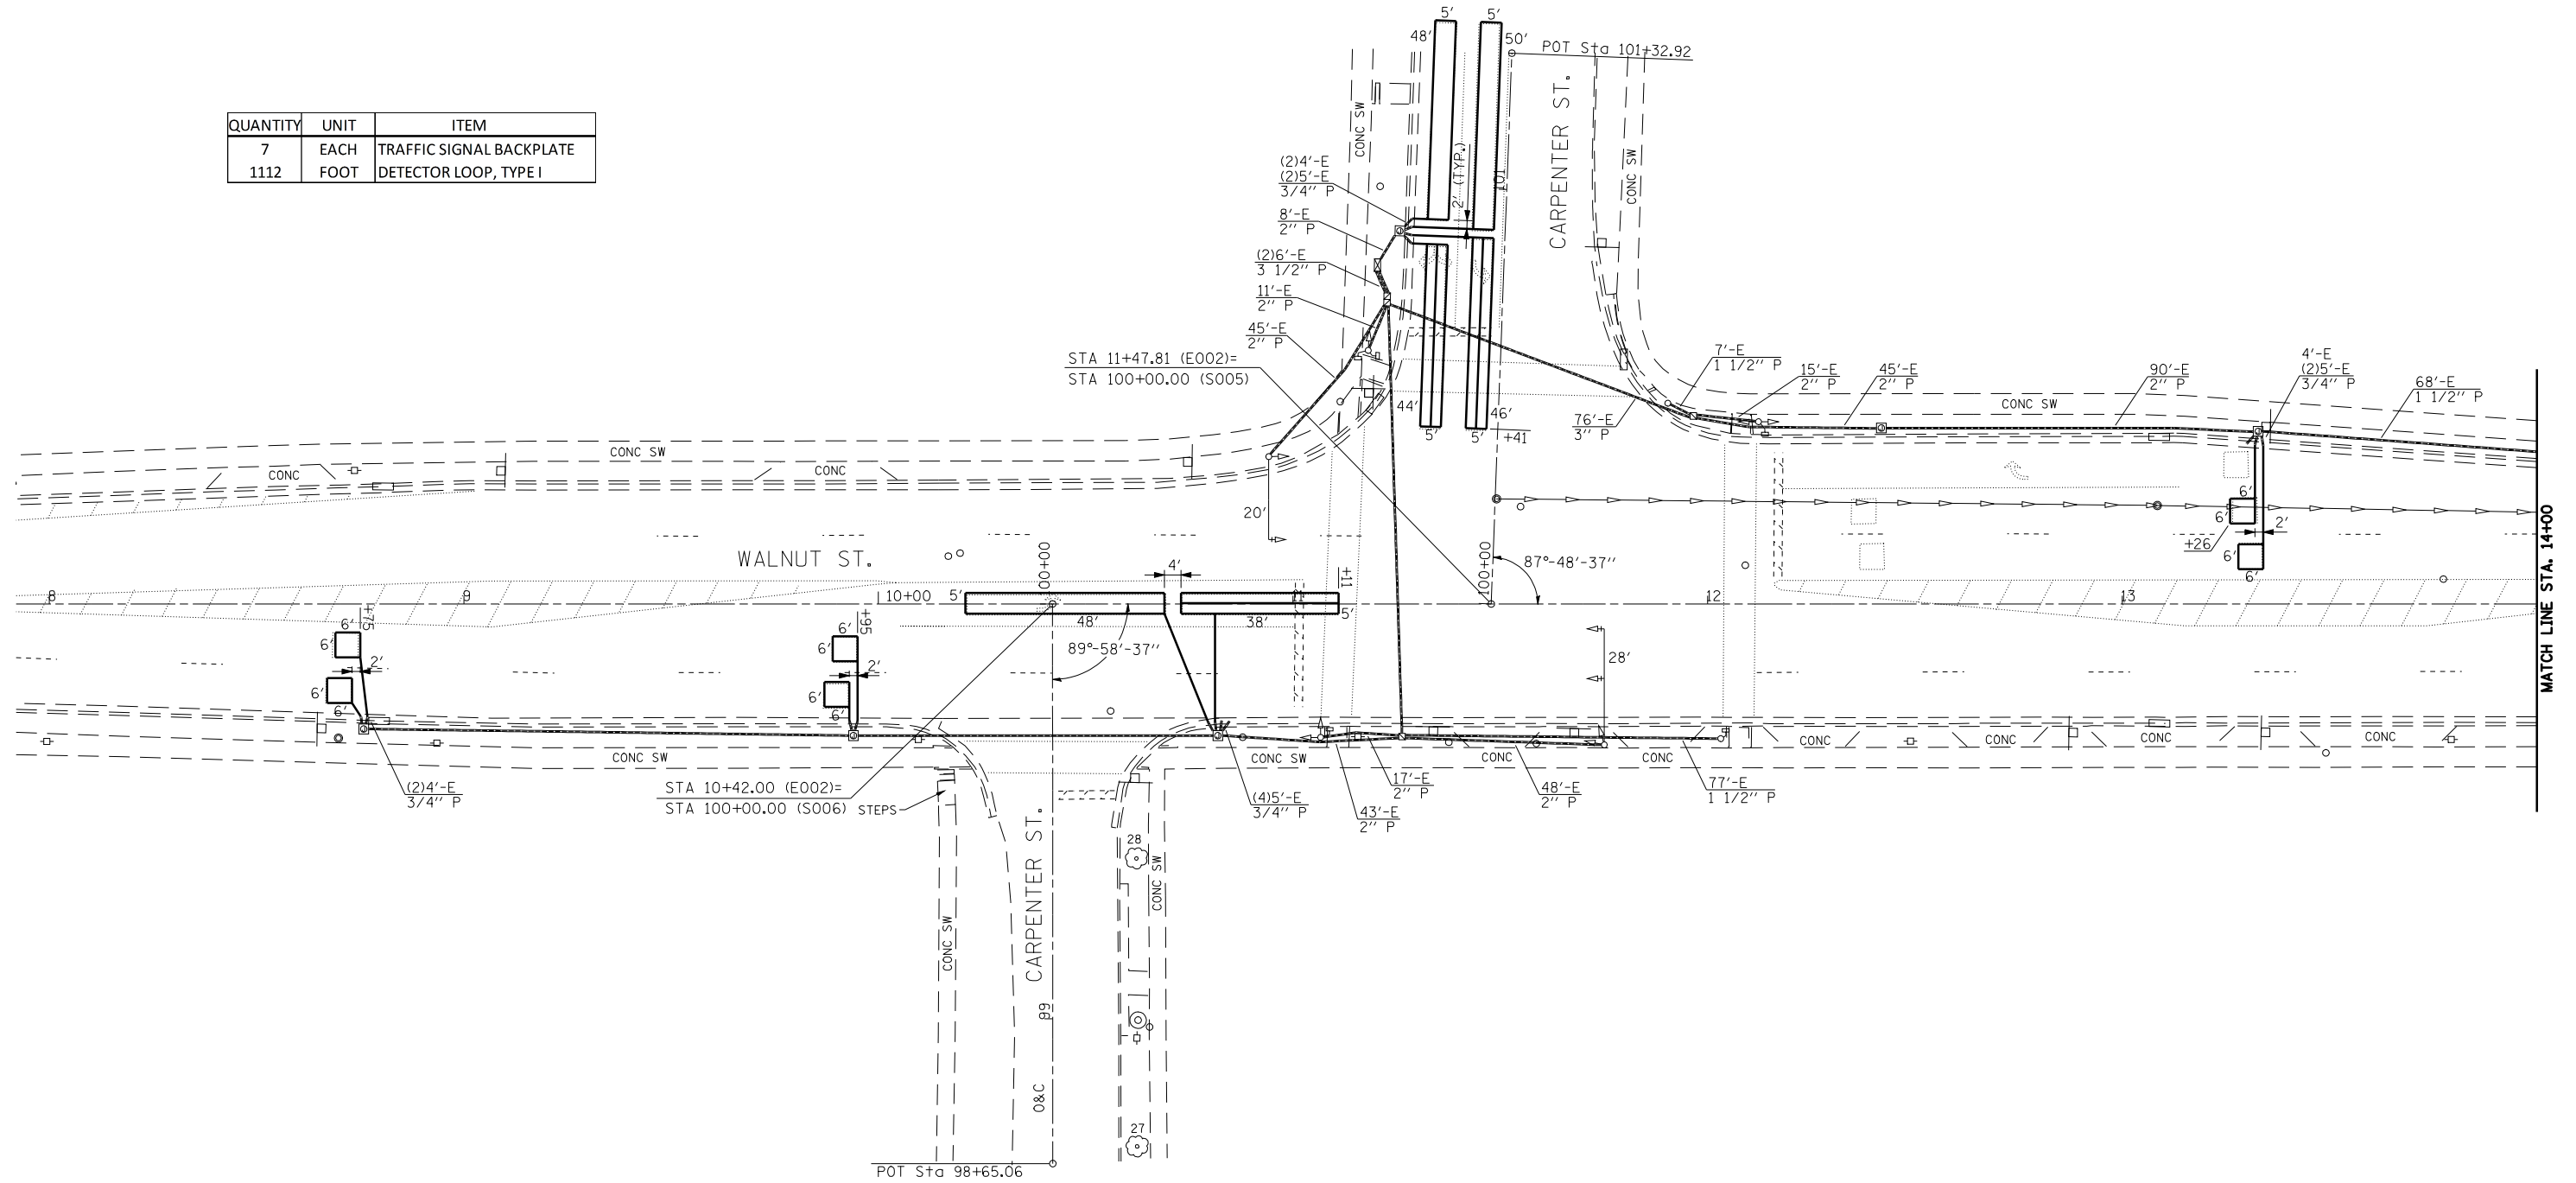

QUANTITY	UNIT	ITEM
7	EACH	TRAFFIC SIGNAL BACKPLATE
1112	FOOT	DETECTOR LOOP, TYPE I



FILE NAME =	USER NAME = laughlinr1	DESIGNED -	REVISED -
et\pwork\pwork\LAUGHLINRL\0203328\0672C35_sht.ts_20.dgn		DRAWN -	REVISED -
PLOT SCALE = 40.0000' / IN.		CHECKED -	REVISED -
PLOT DATE = Apr-29-2010 03:00:20PM		DATE -	REVISED -

**STATE OF ILLINOIS  
DEPARTMENT OF TRANSPORTATION**

**PROPOSED PLAN  
WALNUT ST. & CARPENTER ST.**

SCALE: SHEET NO. 16 OF 33 SHEETS STA. TO STA.

F.A.P. RTE.	SECTION	COUNTY	TOTAL SHEETS	SHEET NO.
* 1-1RS, TS-1, 2TRS-6, 102RS-4		SANGAMON	206	186
* FAP 666 (IL-55), FAP 662 (IL 4)				
* FAP 658 (IL 29)				

CONTRACT NO. 72C35  
ILLINOIS FED. AID PROJECT