


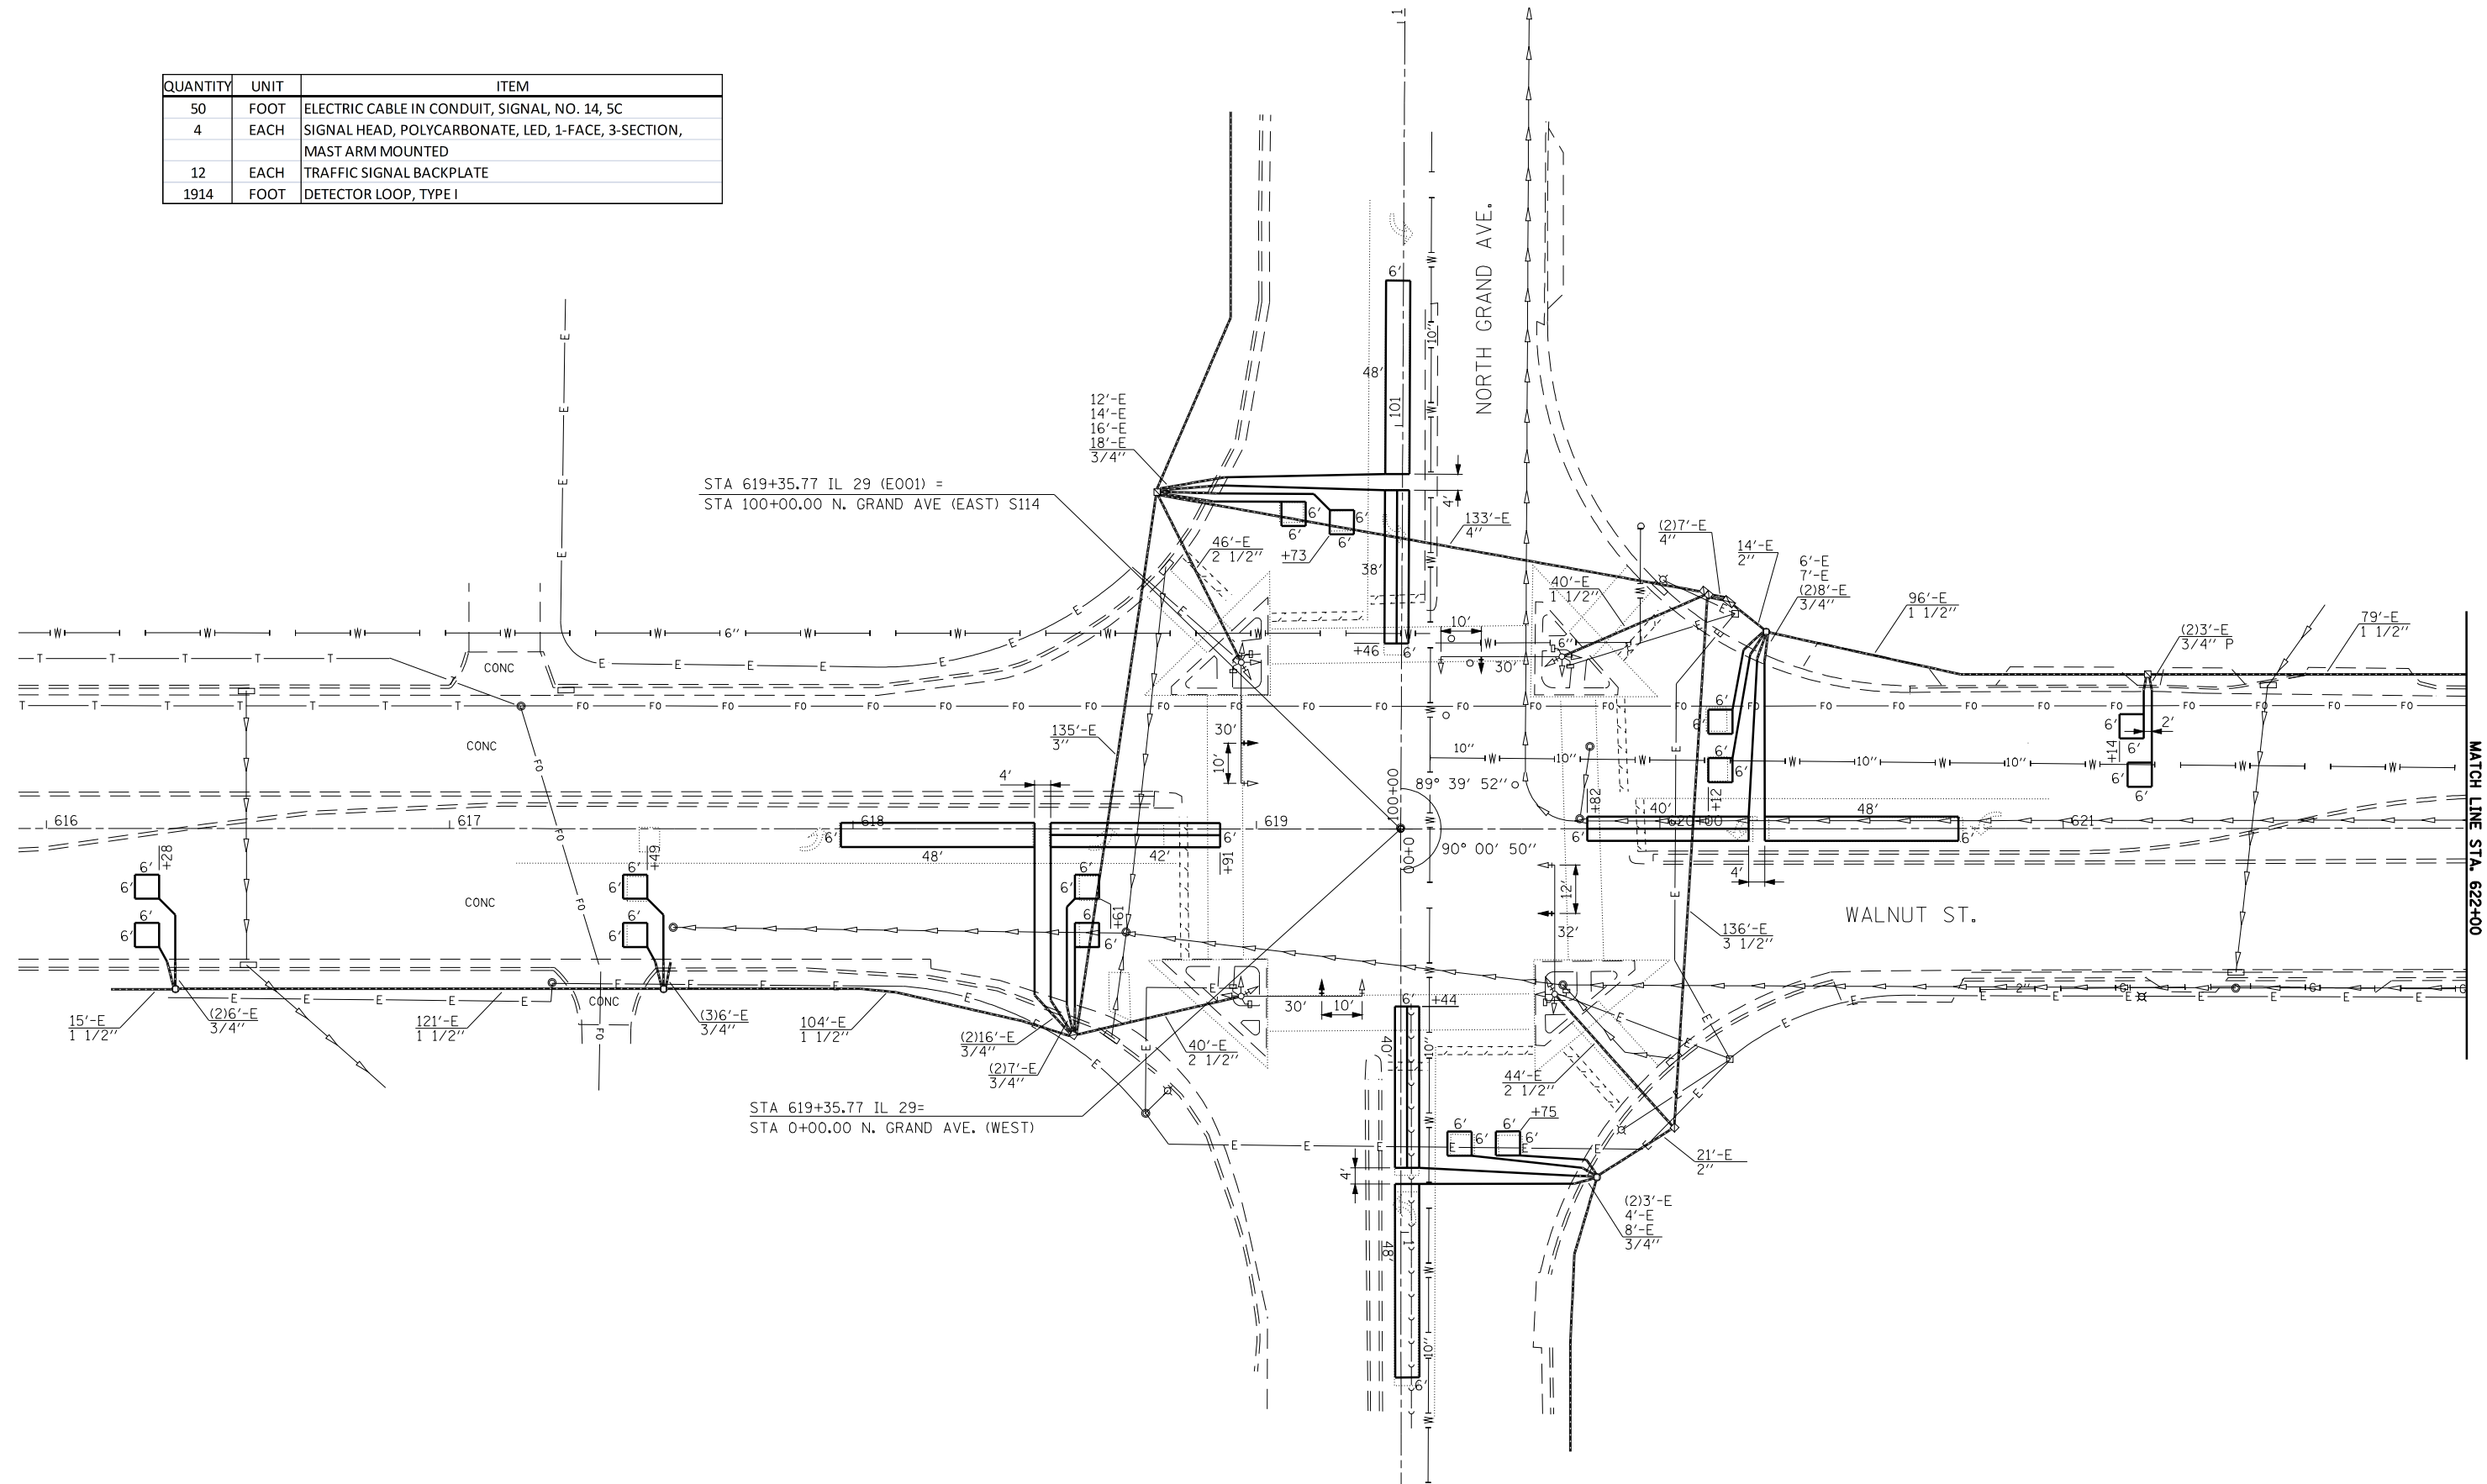

QUANTITY	UNIT	ITEM
50	FOOT	ELECTRIC CABLE IN CONDUIT, SIGNAL, NO. 14, 5C
4	EACH	SIGNAL HEAD, POLYCARBONATE, LED, 1-FACE, 3-SECTION, MAST ARM MOUNTED
12	EACH	TRAFFIC SIGNAL BACKPLATE
1914	FOOT	DETECTOR LOOP, TYPE I



FILE NAME =	USER NAME = laughlinr1	DESIGNED -	REVISED -
et:\pwork\pwork\LAUGHLINRL\0203328\672C35_sht.ts_23.dgn		DRAWN -	REVISED -
	PLOT SCALE = 40.0000' / IN.	CHECKED -	REVISED -
	PLOT DATE = Apr-29-2010 03:00:27PM	DATE -	REVISED -

**STATE OF ILLINOIS
DEPARTMENT OF TRANSPORTATION**

**PROPOSED PLAN
WALNUT ST. & NORTH GRAND AVE.**

SCALE: SHEET NO. 19 OF 33 SHEETS STA. TO STA.

F.A.P. RTE.	SECTION	COUNTY	TOTAL SHEETS	SHEET NO.
* 1-1RS,TS-1, 2TRS-6, 102RS-4		SANGAMON	206	189
* FAP 666 (IL-55), FAP 662 (IL 4)				
* FAP 688 (IL 29)				
ILLINOIS FED. AID PROJECT				

MATCH LINE STA. 622+00