




[PHASE]	[TYPE]	[COUNT]
2	NRFB	3
2	NRLE	3
2	NRNB	3
2	NRNS	3
5	NRLB	3
5	NRLT	3
5	NRLC	3
2	NRD	3
2	NRFB	3
2	NRLE	3
8	ERL	6
8	ERE	6
3	ELL	3
3	ELB	3
3	ELT	3
3	ERC	6
3	ELC	6
3	ERT	6
6	SFB	3
6	SFL	3
6	SRE	3
6	SRL	3
6	SRS	3
6	SLS	3
1	SLB	3
1	SLT	3
1	SRC	3
6	SLC	3
4	SRT	3
4	WLF	3
4	WLF	3
4	WRL	3
4	WRE	3
4	WLE	3
7	WLL	3
4	WRB	3
4	WRS	3
4	WLS	3
7	WLB	6
7	WLT	6
4	WRC	3
4	WLC	3
4	WRD	3

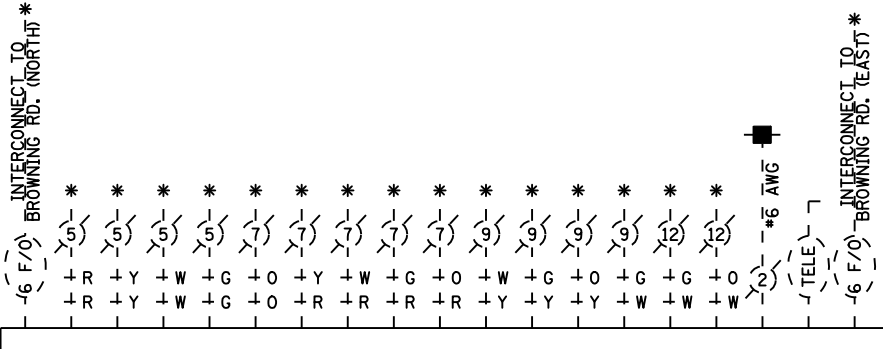


EXISTING CONTROLLER

* CABLES TO BE REMOVED PER TEMPORARY SIGNAL NOTES 3 AND 4.

REMOVE EXISTING TRAFFIC SIGNAL EQUIPMENT CONSISTS OF:

- 4 EACH MAST ARM ASSEMBLY AND POLE
- 4 EACH TRAFFIC SIGNAL POST
- 12 EACH SIGNAL HEAD ASSEMBLY
- 31 EACH INDUCTIVE LOOP DETECTOR AND MOUNTING RACK

ALL REMOVAL ITEMS SHALL BE DELIVERED TO THE CITY OF SPRINGFIELD, CWLP TRAFFIC AND METER SHOP AT 1600 GROTH STREET.

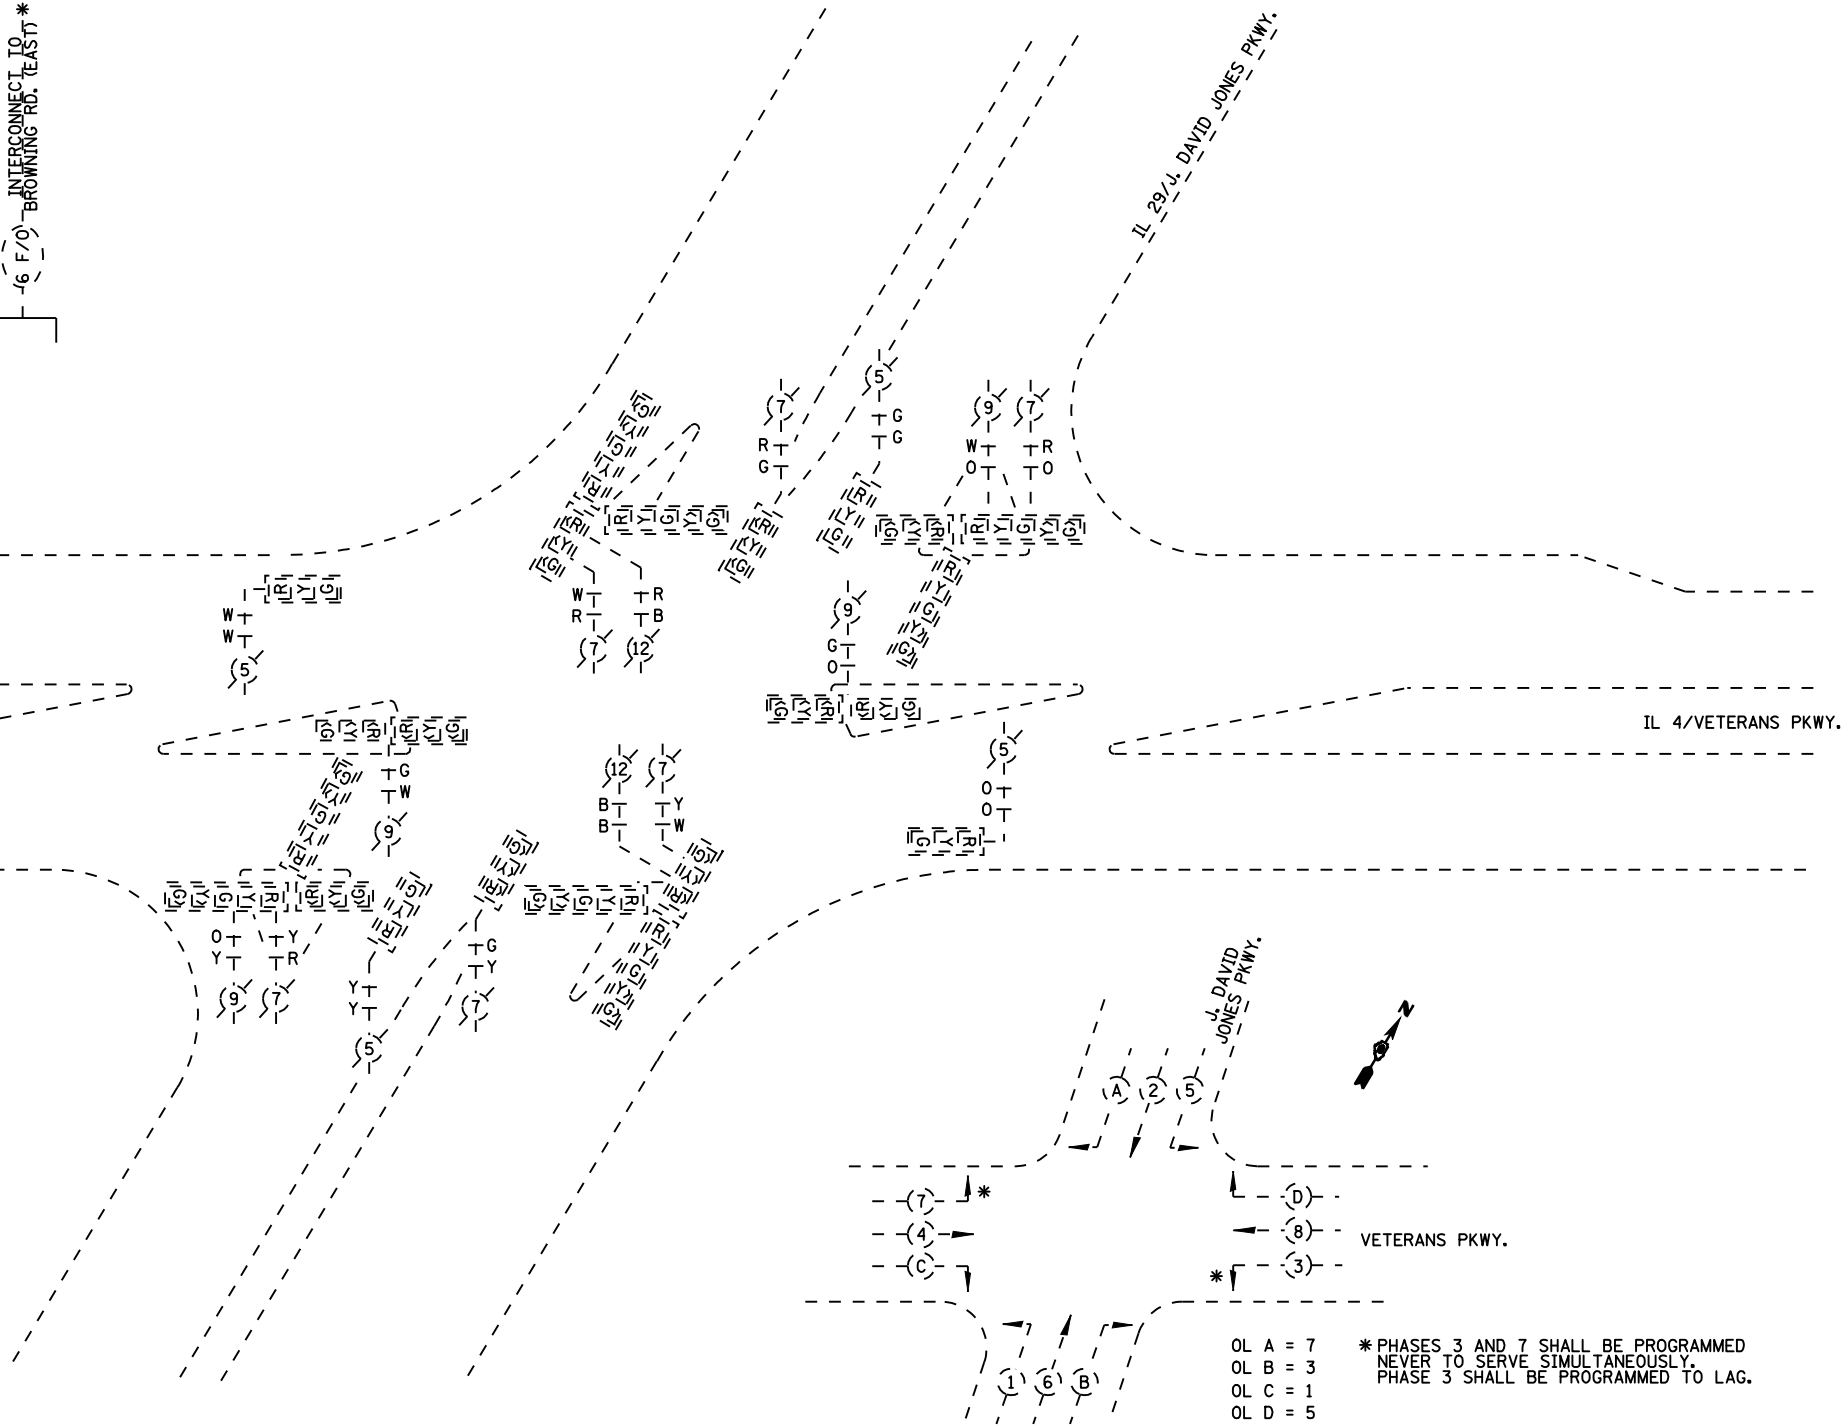

OL A = 7
 OL B = 3
 OL C = 1
 OL D = 5

* PHASES 3 AND 7 SHALL BE PROGRAMMED NEVER TO SERVE SIMULTANEOUSLY. PHASE 3 SHALL BE PROGRAMMED TO LAG.

PHASE DESIGNATION DIAGRAM

NOT TO SCALE

FILE NAME =	USER NAME = laughlinr1	DESIGNED -	REVISED -
et:\pw\work\PWIDOT\LAUGHLINRL\0203328\0672C35_sht.ts_33.dgn	672C35_sht.ts_33.dgn	DRAWN -	REVISED -
PLOT SCALE = 40.0000 ' / IN.		CHECKED -	REVISED -
PLOT DATE = Apr-29-2010 03:01:10PM		DATE -	REVISED -

**STATE OF ILLINOIS
 DEPARTMENT OF TRANSPORTATION**

**EXISTING CABLE PLAN
 IL 4 (VETERANS PKWY.) & J. DAVID JONES PKWY.**

SCALE: SHEET NO. 29 OF 33 SHEETS STA. TO STA.

F.A.P. RTE.	SECTION	COUNTY	TOTAL SHEETS	SHEET NO.
*	1-1RS,TS-1, 2TRS-6, 102RS-4	SANGAMON	206	199
*	FAP 666 (BL-55), FAP 662 (IL 4)			
*	FAP 658 (IL 29)			

CONTRACT NO. 72C35
 ILLINOIS FED. AID PROJECT