


NOTE: CONTRACTOR TO SURFACE OVER EXISTING WIDE FLANGE BEAM TERMINAL JOINT. UPON COMPLETION OF RESURFACING, CONTRACTOR TO SAW CUT BITUMINOUS SURFACE AT THE EDGE OF THE BEAM AND AT THE EDGE OF THE EXPANSION AREA, AND REMOVE THE BITUMINOUS MATERIAL, COST TO BE INCLUDED WITH THE COST FOR PLOYMER CONCRETE.

CONTRACTOR TO BLOCK OUT EXPANSION AREA UP TO THE EDGE OF THE BEAM PRIOR TO PLACING POLYMER CONCRETE. BLOCK OUT TO BE REMOVED ONCE THE POLYMER CONCRETE HAS SUFFICIENTLY CURED.

CONTRACTOR IS TO NOTE LOCATION OF BEAM AND EXPANSION AREA PRIOR TO RESURFACING TO ALLOW EDGES OF THE BEAM TO BE IDENTIFIED FOR SAW CUT LOCATION.

WIDE FLANGE BEAM TERMINAL JOINT
SECTION SB STA. 110+90.00

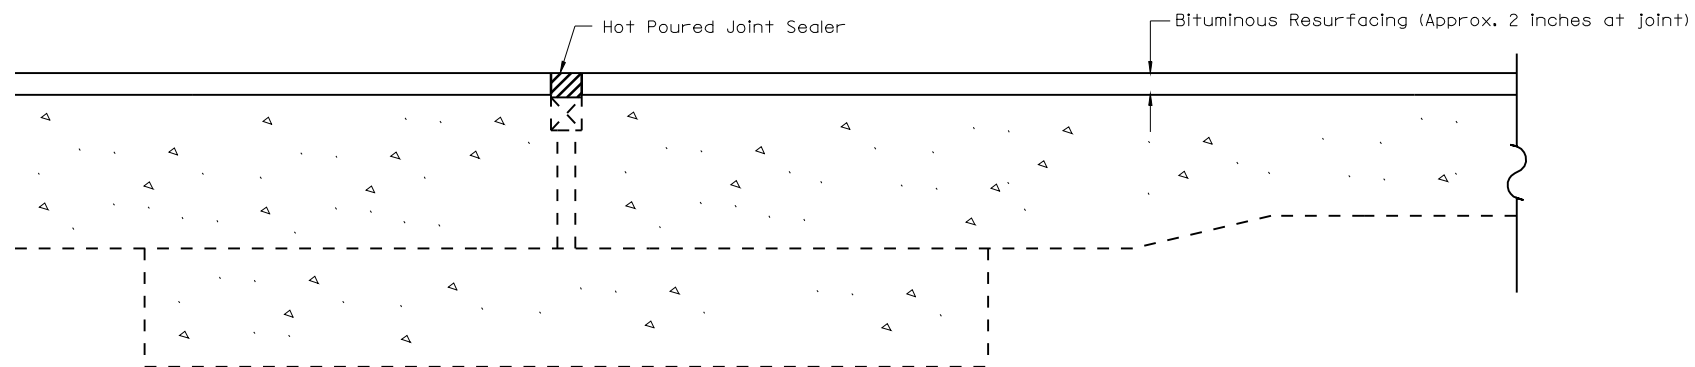

NOTE: CONTRACTOR TO SURFACE OVER EXISTING PREFORMED JOINT SEALER. UPON COMPLETION OF RESURFACING, CONTRACTOR IS TO SAW CUT AT THE EDGE OF THE PJS AND REMOVE THE BITUMINOUS MATERIAL, COST TO BE INCLUDED WITH BITUMINOUS RESURFACING ITEMS.

CONTRACTOR TO PLACE HOT Poured JOINT SEALER PER STANDARD SPECIFICATION 1050.02 OVER PJS, COST TO BE INCLUDED WITH OTHER BITUMINOUS RESURFACING ITEMS.

CONTRACTOR IS TO NOTE LOCATION OF PREFORMED JOINT SEAL PRIOR TO RESURFACING TO ALLOW EDGES TO BE IDENTIFIED FOR SAW CUT LOCATION.

PREFORMED JOINT SEAL TREATMENT
SECTION SB STA. 109+90.00 (AT PREFORMED JOINT)

FILE NAME =	USER NAME = laughlinr1	DESIGNED -	REVISED -
et:\pwork\pwork\LAUGHLINRL\dms47710\0672C35-sht-jointdetail.dgn		DRAWN -	REVISED -
	PLOT SCALE = 40.0000 m / IN.	CHECKED -	REVISED -
	PLOT DATE = Apr-30-2010 07:06:07AM	DATE -	REVISED -

STATE OF ILLINOIS
DEPARTMENT OF TRANSPORTATION

SECTION "B" JOINT DETAIL

SCALE: SHEET NO. 1 OF 1 SHEETS STA. TO STA.

F.A.P. RTE.	SECTION	COUNTY	TOTAL SHEETS	SHEET NO.
658	•	SANGAMON	206	204
ILLINOIS FED. AID PROJECT			CONTRACT NO. 72C35	