


TYPICAL CROSS SECTION
STA. 0+00.00 TO STA. 03+39.85

LEGEND	
(A)	PROPOSED HOT-MIX ASPHALT SURFACE REMOVAL, 2"
(B)	PROPOSED HOT-MIX ASPHALT SURFACE COURSE, MIX D, N70, 2" DEPTH

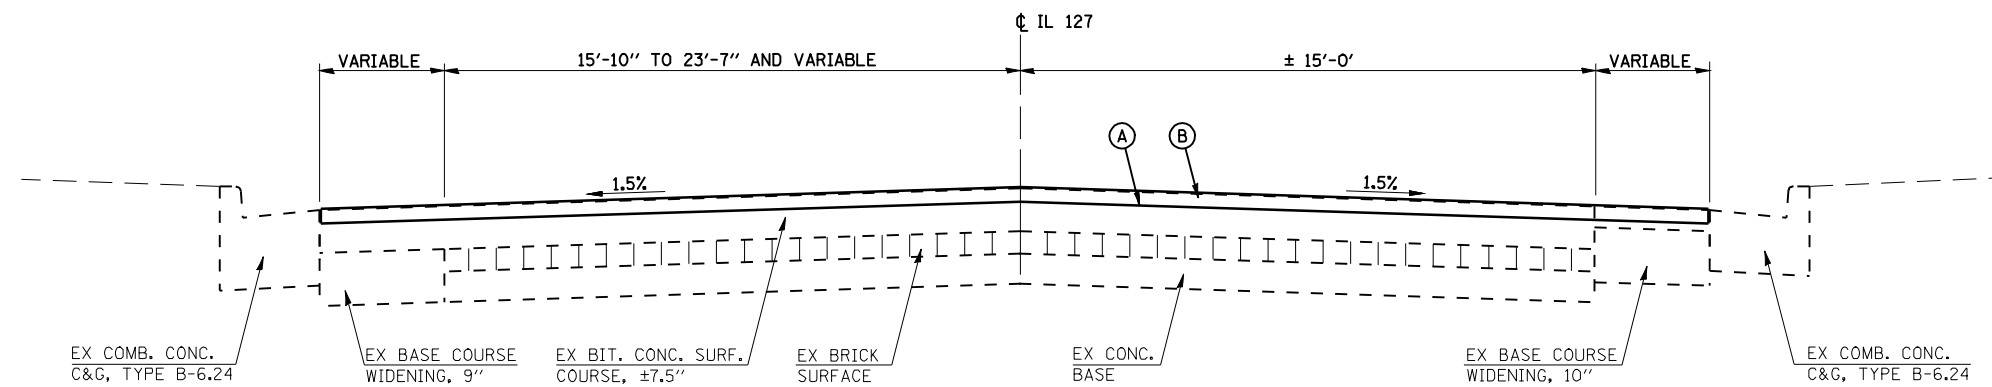

TYPICAL CROSS SECTION
STA. 03+39.85 TO STA. 12+43.05

*-20RS-7, 21RS-6, 104RS, 105RS-4
**-325, 42

FILE NAME =	USER NAME = laughlinr1	DESIGNED - RTS	REVISED -	STATE OF ILLINOIS DEPARTMENT OF TRANSPORTATION	TYPICAL CROSS SECTIONS IL 127			F.A.P. RTE.	SECTION	COUNTY	TOTAL SHEETS	SHEET NO.		
e:\pwwork\pwidot\LAUGHLINRL\0105356\0672C52-ah-typical.dgn		DRAWN - RTS	REVISED -		SCALE:	SHEET NO. 4 OF 8 SHEETS	STA.	TO STA.	**	*	MONTGOMERY	60	9	
	PLOT SCALE = 20.0000' / IN.	CHECKED -	REVISED -											
	PLOT DATE = Mar-26-2010 11:59:03AM	DATE - 3-10-10	REVISED -											
											CONTRACT NO. 72C52		ILLINOIS FED. AID PROJECT	