


150 140 130 120 110 100 90 80 70 60 50 40 30 20 10 0 10 20 30 40 50 60 70 80 90 100 110 120 130 140 150

DATE	
BY	
FINAL SURVEY NO.	
SURVEYED	
PLOTTED	
TEMPLATE	
AREAS	
CHECKED	

DATE	
BY	
ORIGINAL SURVEY NO.	
SURVEYED	
PLOTTED	
TEMPLATE	
AREAS	
CHECKED	

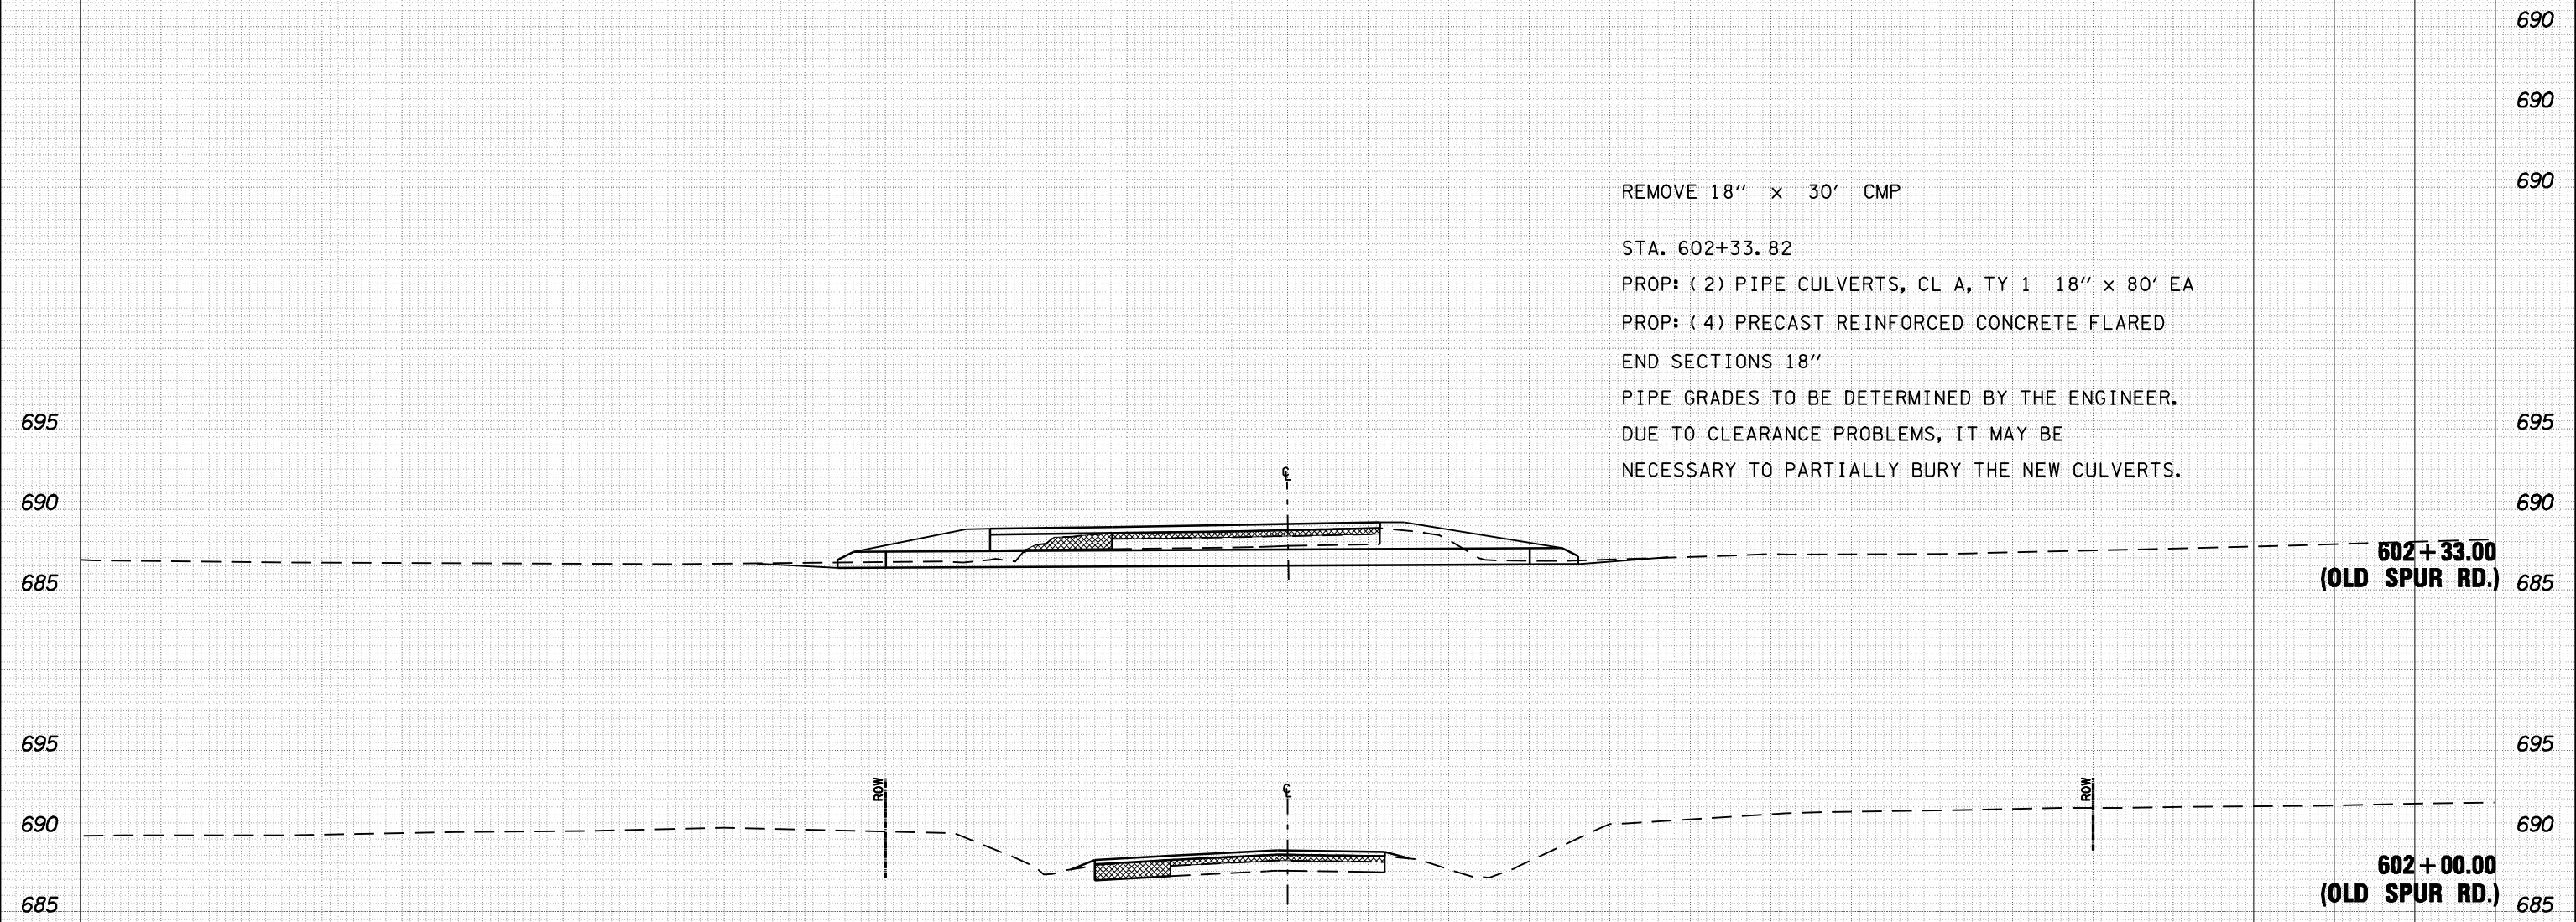

150 140 130 120 110 100 90 80 70 60 50 40 30 20 10 0 10 20 30 40 50 60 70 80 90 100 110 120 130 140 150

FILE NAME =	USER NAME = laughlinr1
c:\pwork\PWIDOT\LAUGHLINRL\0159574\0672063\sa-shr-olddspur.dgn	
PLOT SCALE = 20.0000' / IN.	
PLOT DATE = Apr-07-2010 08:39:50AM	

DESIGNED -	REVISIED -
DRAWN -	REVISIED -
CHECKED -	REVISIED -
DATE -	REVISIED -

**STATE OF ILLINOIS
DEPARTMENT OF TRANSPORTATION**

OLD SPUR RD. CROSS SECTIONS

SCALE: SHEET NO. OF SHEETS STA. 602+00.00 TO STA. 602+33.00

F.A.P. RTE. 315	SECTION (28, 29)RS-5	COUNTY HANCOCK	TOTAL SHEETS 40	SHEET NO. 39
CONTRACT NO. 72C63			ILLINOIS FED. AID PROJECT	