
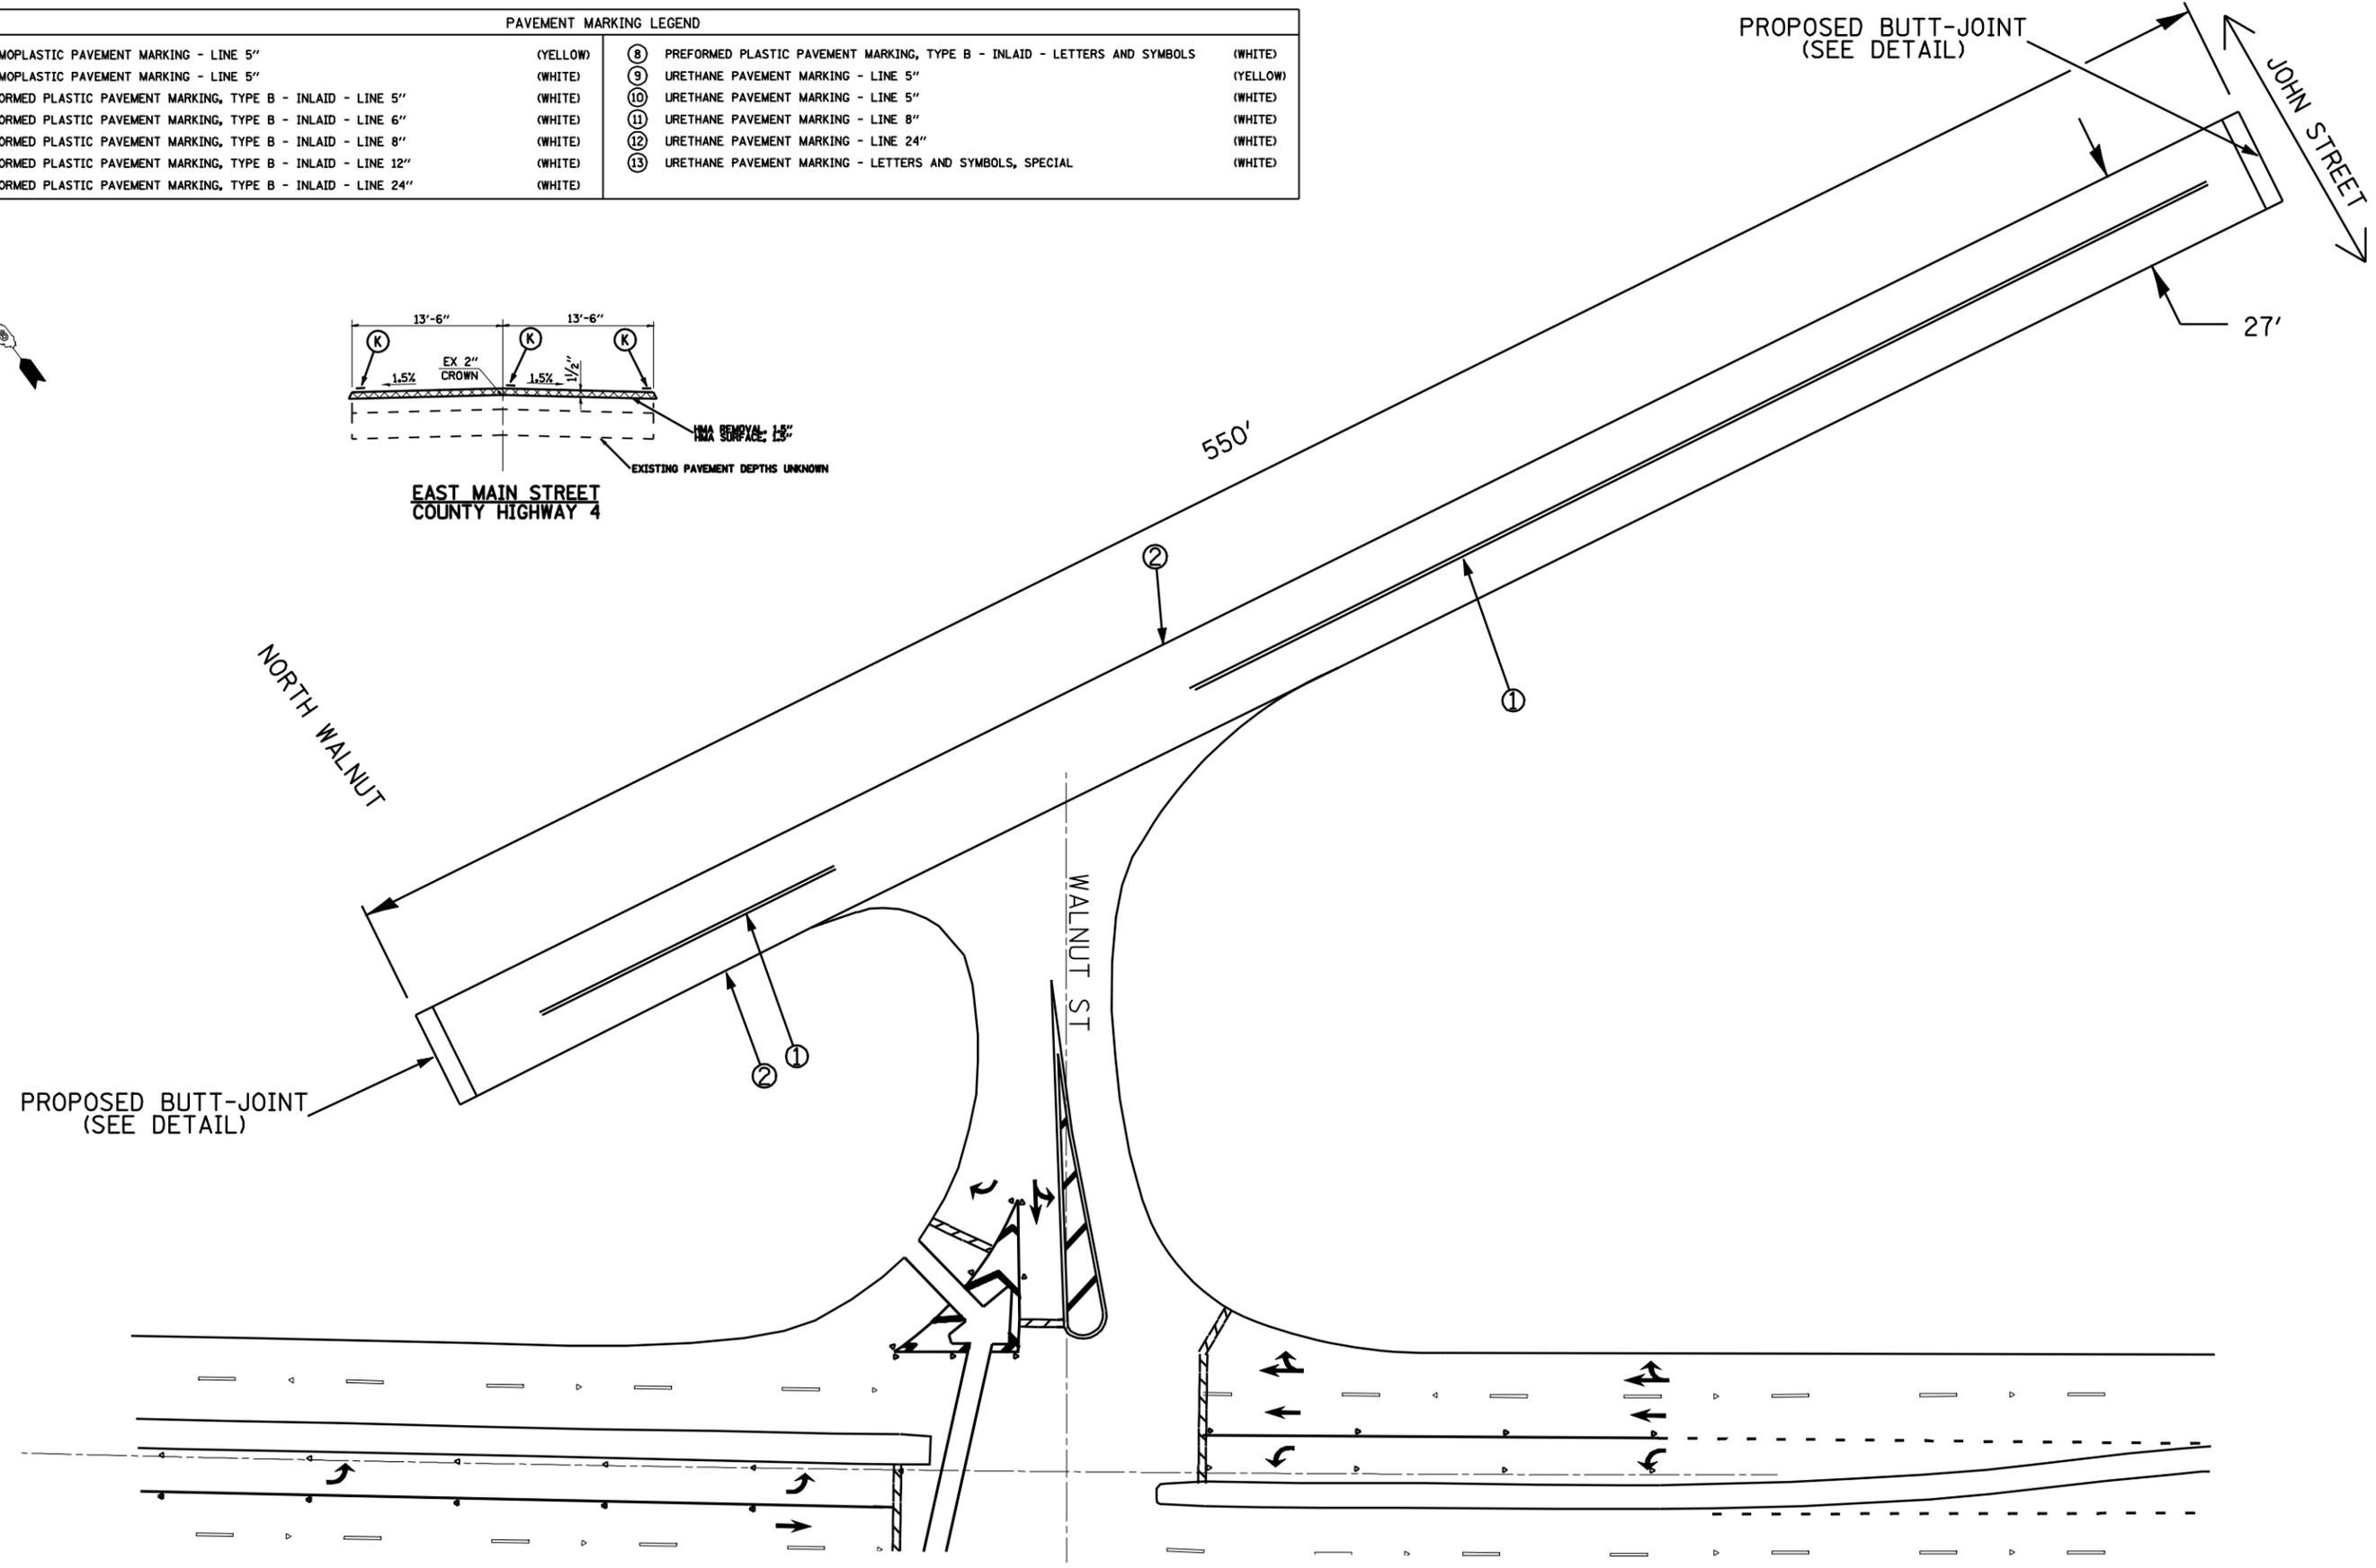
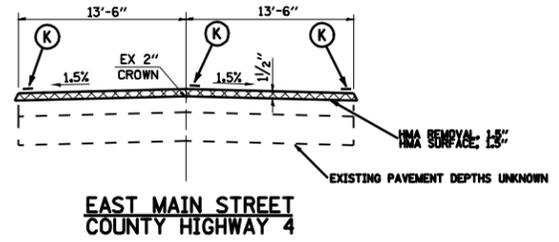


PAVEMENT MARKING LEGEND					
①	THERMOPLASTIC PAVEMENT MARKING - LINE 5"	(YELLOW)	⑧	PREFORMED PLASTIC PAVEMENT MARKING, TYPE B - INLAID - LETTERS AND SYMBOLS	(WHITE)
②	THERMOPLASTIC PAVEMENT MARKING - LINE 5"	(WHITE)	⑨	URETHANE PAVEMENT MARKING - LINE 5"	(YELLOW)
③	PREFORMED PLASTIC PAVEMENT MARKING, TYPE B - INLAID - LINE 5"	(WHITE)	⑩	URETHANE PAVEMENT MARKING - LINE 5"	(WHITE)
④	PREFORMED PLASTIC PAVEMENT MARKING, TYPE B - INLAID - LINE 6"	(WHITE)	⑪	URETHANE PAVEMENT MARKING - LINE 8"	(WHITE)
⑤	PREFORMED PLASTIC PAVEMENT MARKING, TYPE B - INLAID - LINE 8"	(WHITE)	⑫	URETHANE PAVEMENT MARKING - LINE 24"	(WHITE)
⑥	PREFORMED PLASTIC PAVEMENT MARKING, TYPE B - INLAID - LINE 12"	(WHITE)	⑬	URETHANE PAVEMENT MARKING - LETTERS AND SYMBOLS, SPECIAL	(WHITE)
⑦	PREFORMED PLASTIC PAVEMENT MARKING, TYPE B - INLAID - LINE 24"	(WHITE)			

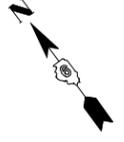

*NOT TO SCALE

FILE NAME =	USER NAME = laughlinr1	DESIGNED -	REVISED -	STATE OF ILLINOIS DEPARTMENT OF TRANSPORTATION	PLAN VIEW (MILLING AND PAVING) MAIN STREET (CH 4)				F.A.P. RTE.	SECTION	COUNTY	TOTAL SHEETS	SHEET NO.
e:\pwork\pwidot\LAUGHLINRL\0140376\0672001-sht-paving & milling.dgn		DRAWN -	REVISED -		75	6(RS-8,TS),BRS-7	SANGAMON	111	49				
PLOT SCALE = 100.0000' / IN.		CHECKED -	REVISED -		SCALE: SHEET NO. OF SHEETS STA. TO STA.				CONTRACT NO. 72D01				
PLOT DATE = Mar-26-2010 03:06:23PM		DATE -	REVISED -		ILLINOIS FED. AID PROJECT								