
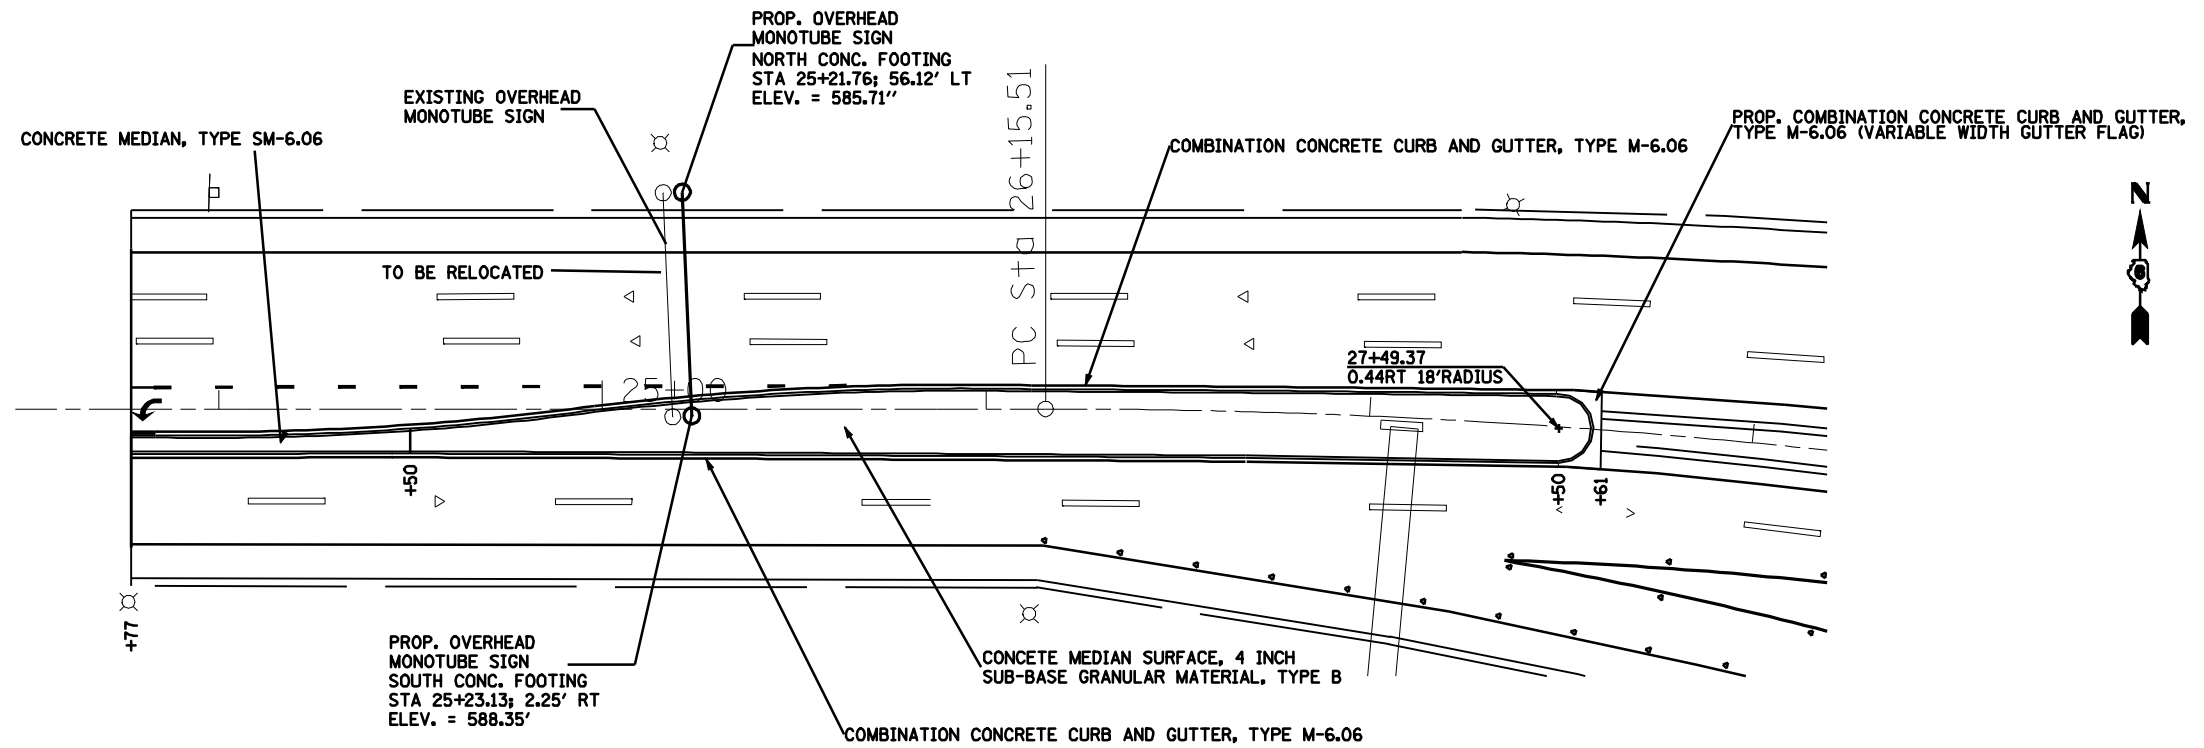


BENCHMARK: BMPC92 = 585.97

STARDRILL IN CHISLED 'X' IN MEDIAN
IL 29 EAST OF DIRKSEN PARKWAY
STA. 26+15.51

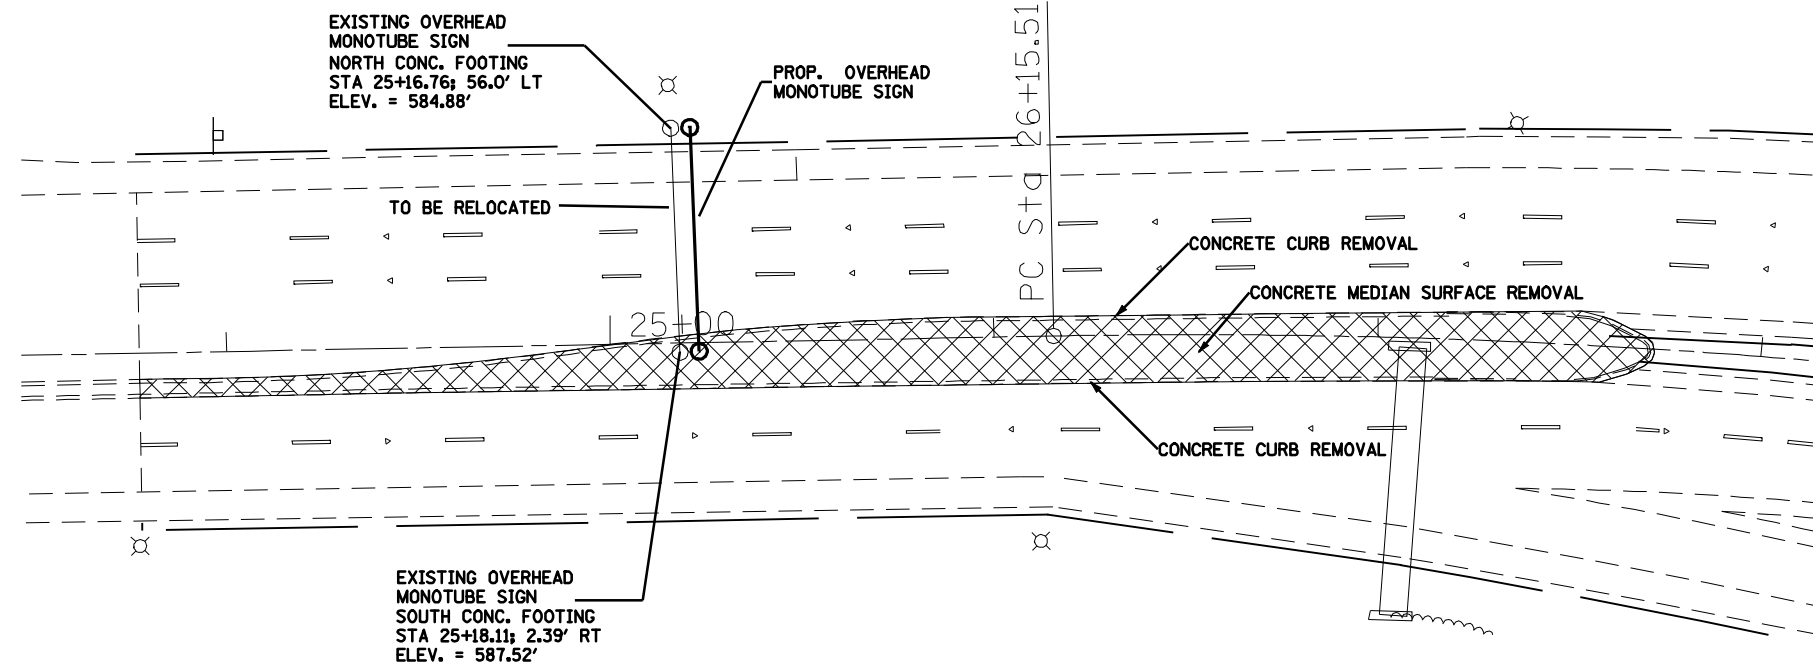

FILE NAME =	USER NAME = laughlinr1	DESIGNED -	REVISED -
e:\pwwork\pwidot\LAUGHLINRL\0140376\0672001-shr-sidewalk-median-detail.dgn		DRAWN -	REVISED -
PLOT SCALE = 50.0000' / IN.		CHECKED -	REVISED -
PLOT DATE = Mar-26-2010 03:10:22PM		DATE -	REVISED -

STATE OF ILLINOIS
DEPARTMENT OF TRANSPORTATION

CCCG AND MEDIAN DETAIL
F.A.P. 75 (IL 29)

SCALE: SHEET NO. OF SHEETS STA. TO STA.

F.A.P. RTE.	SECTION	COUNTY	TOTAL SHEETS	SHEET NO.
75	6(RS-8, TS), BRS-7	SANGAMON	111	66
CONTRACT NO. 72D01				
ILLINOIS FED. AID PROJECT				