


MATCHLINE 89+50

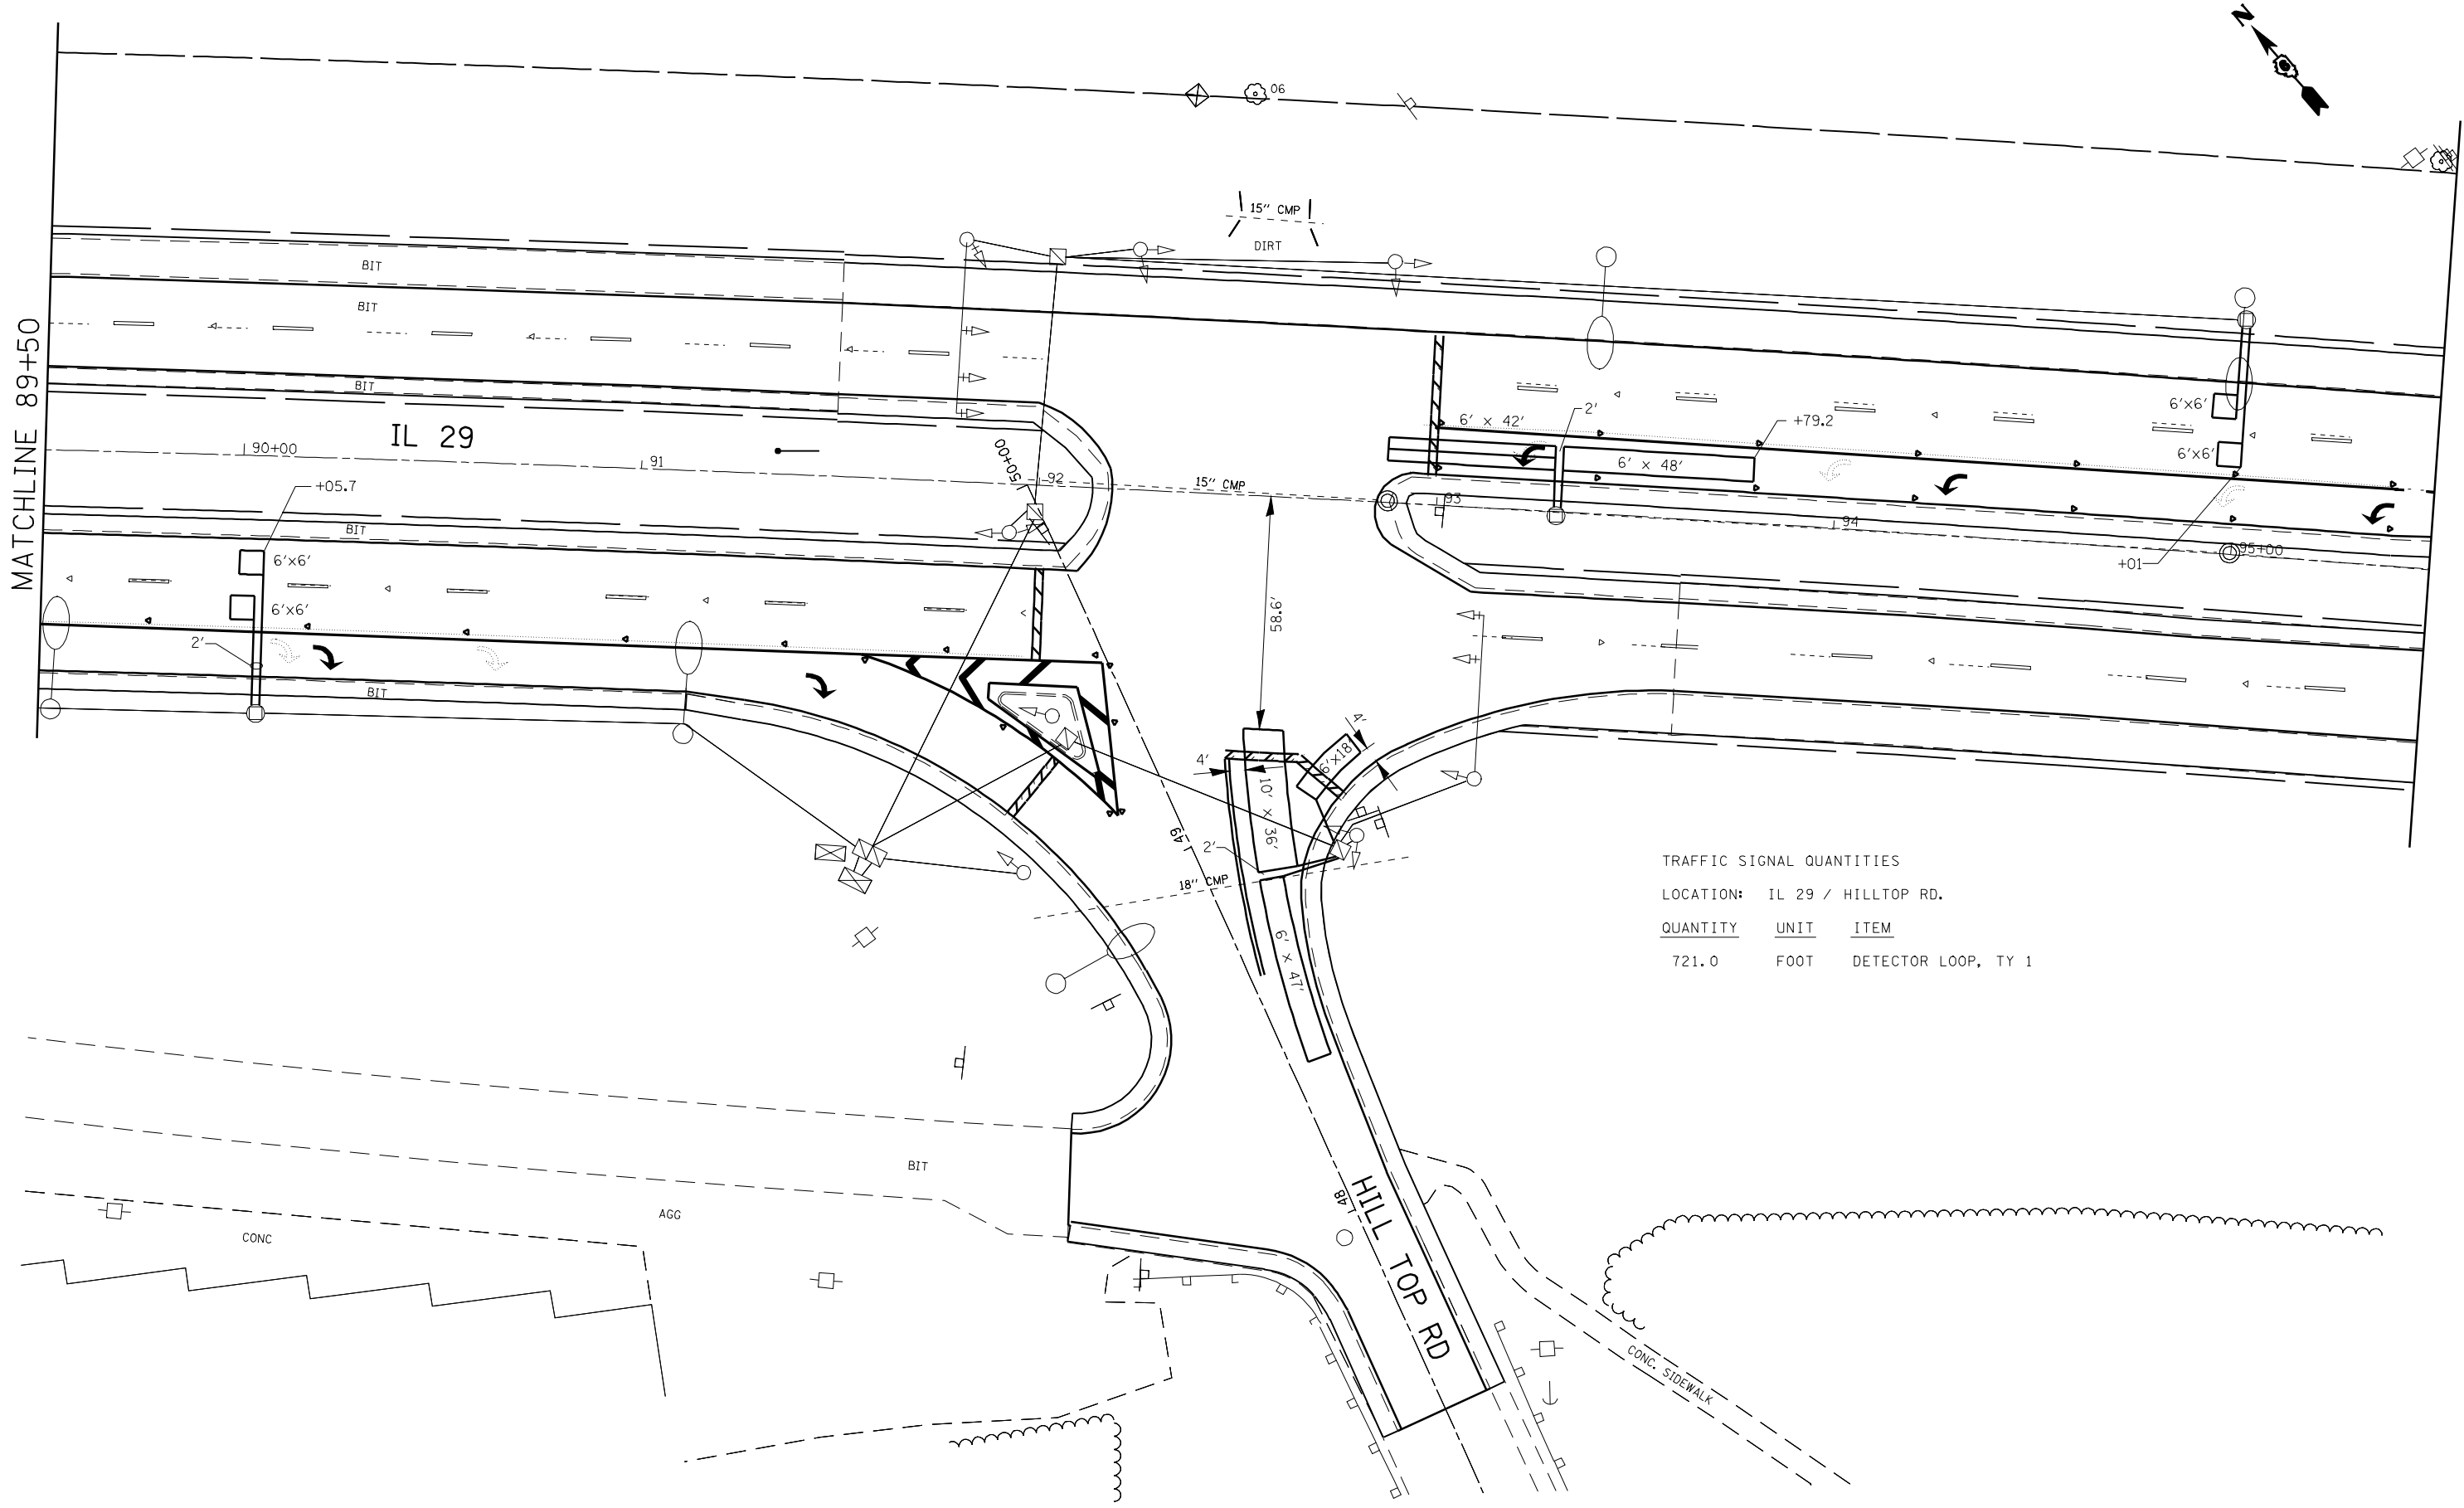

TRAFFIC SIGNAL QUANTITIES  
 LOCATION: IL 29 / HILLTOP RD.

QUANTITY	UNIT	ITEM
721.0	FOOT	DETECTOR LOOP, TY 1

FILE NAME =	USER NAME = laughlinr1	DESIGNED -	REVISED -
er:\pwwork\pwidot\LAUGHLINRL\0140376\072001-sh-t-ts.dgn		DRAWN -	REVISED -
	PLOT SCALE = 40.0000' / IN.	CHECKED -	REVISED -
	PLOT DATE = Mar-26-2010 03:10:57PM	DATE -	REVISED -

**STATE OF ILLINOIS  
 DEPARTMENT OF TRANSPORTATION**

<b>TRAFFIC SIGNAL DETAILS</b>			
<b>F.A.P. 75 (IL 29) - HILL TOP RD</b>			
SCALE:	SHEET NO.	OF SHEETS	STA. TO STA.

F.A.P. RTE.	SECTION	COUNTY	TOTAL SHEETS	SHEET NO.
75	6(RS-8, TS), 8RS-7	SANGAMON	111	76
CONTRACT NO. 72001				
ILLINOIS FED. AID PROJECT				