


FINAL SURVEY NO.	SURVEYED PLOTTED AREAS CHECKED	BY	DATE

ORIGINAL SURVEY NO.	SURVEYED PLOTTED AREAS CHECKED	BY	DATE

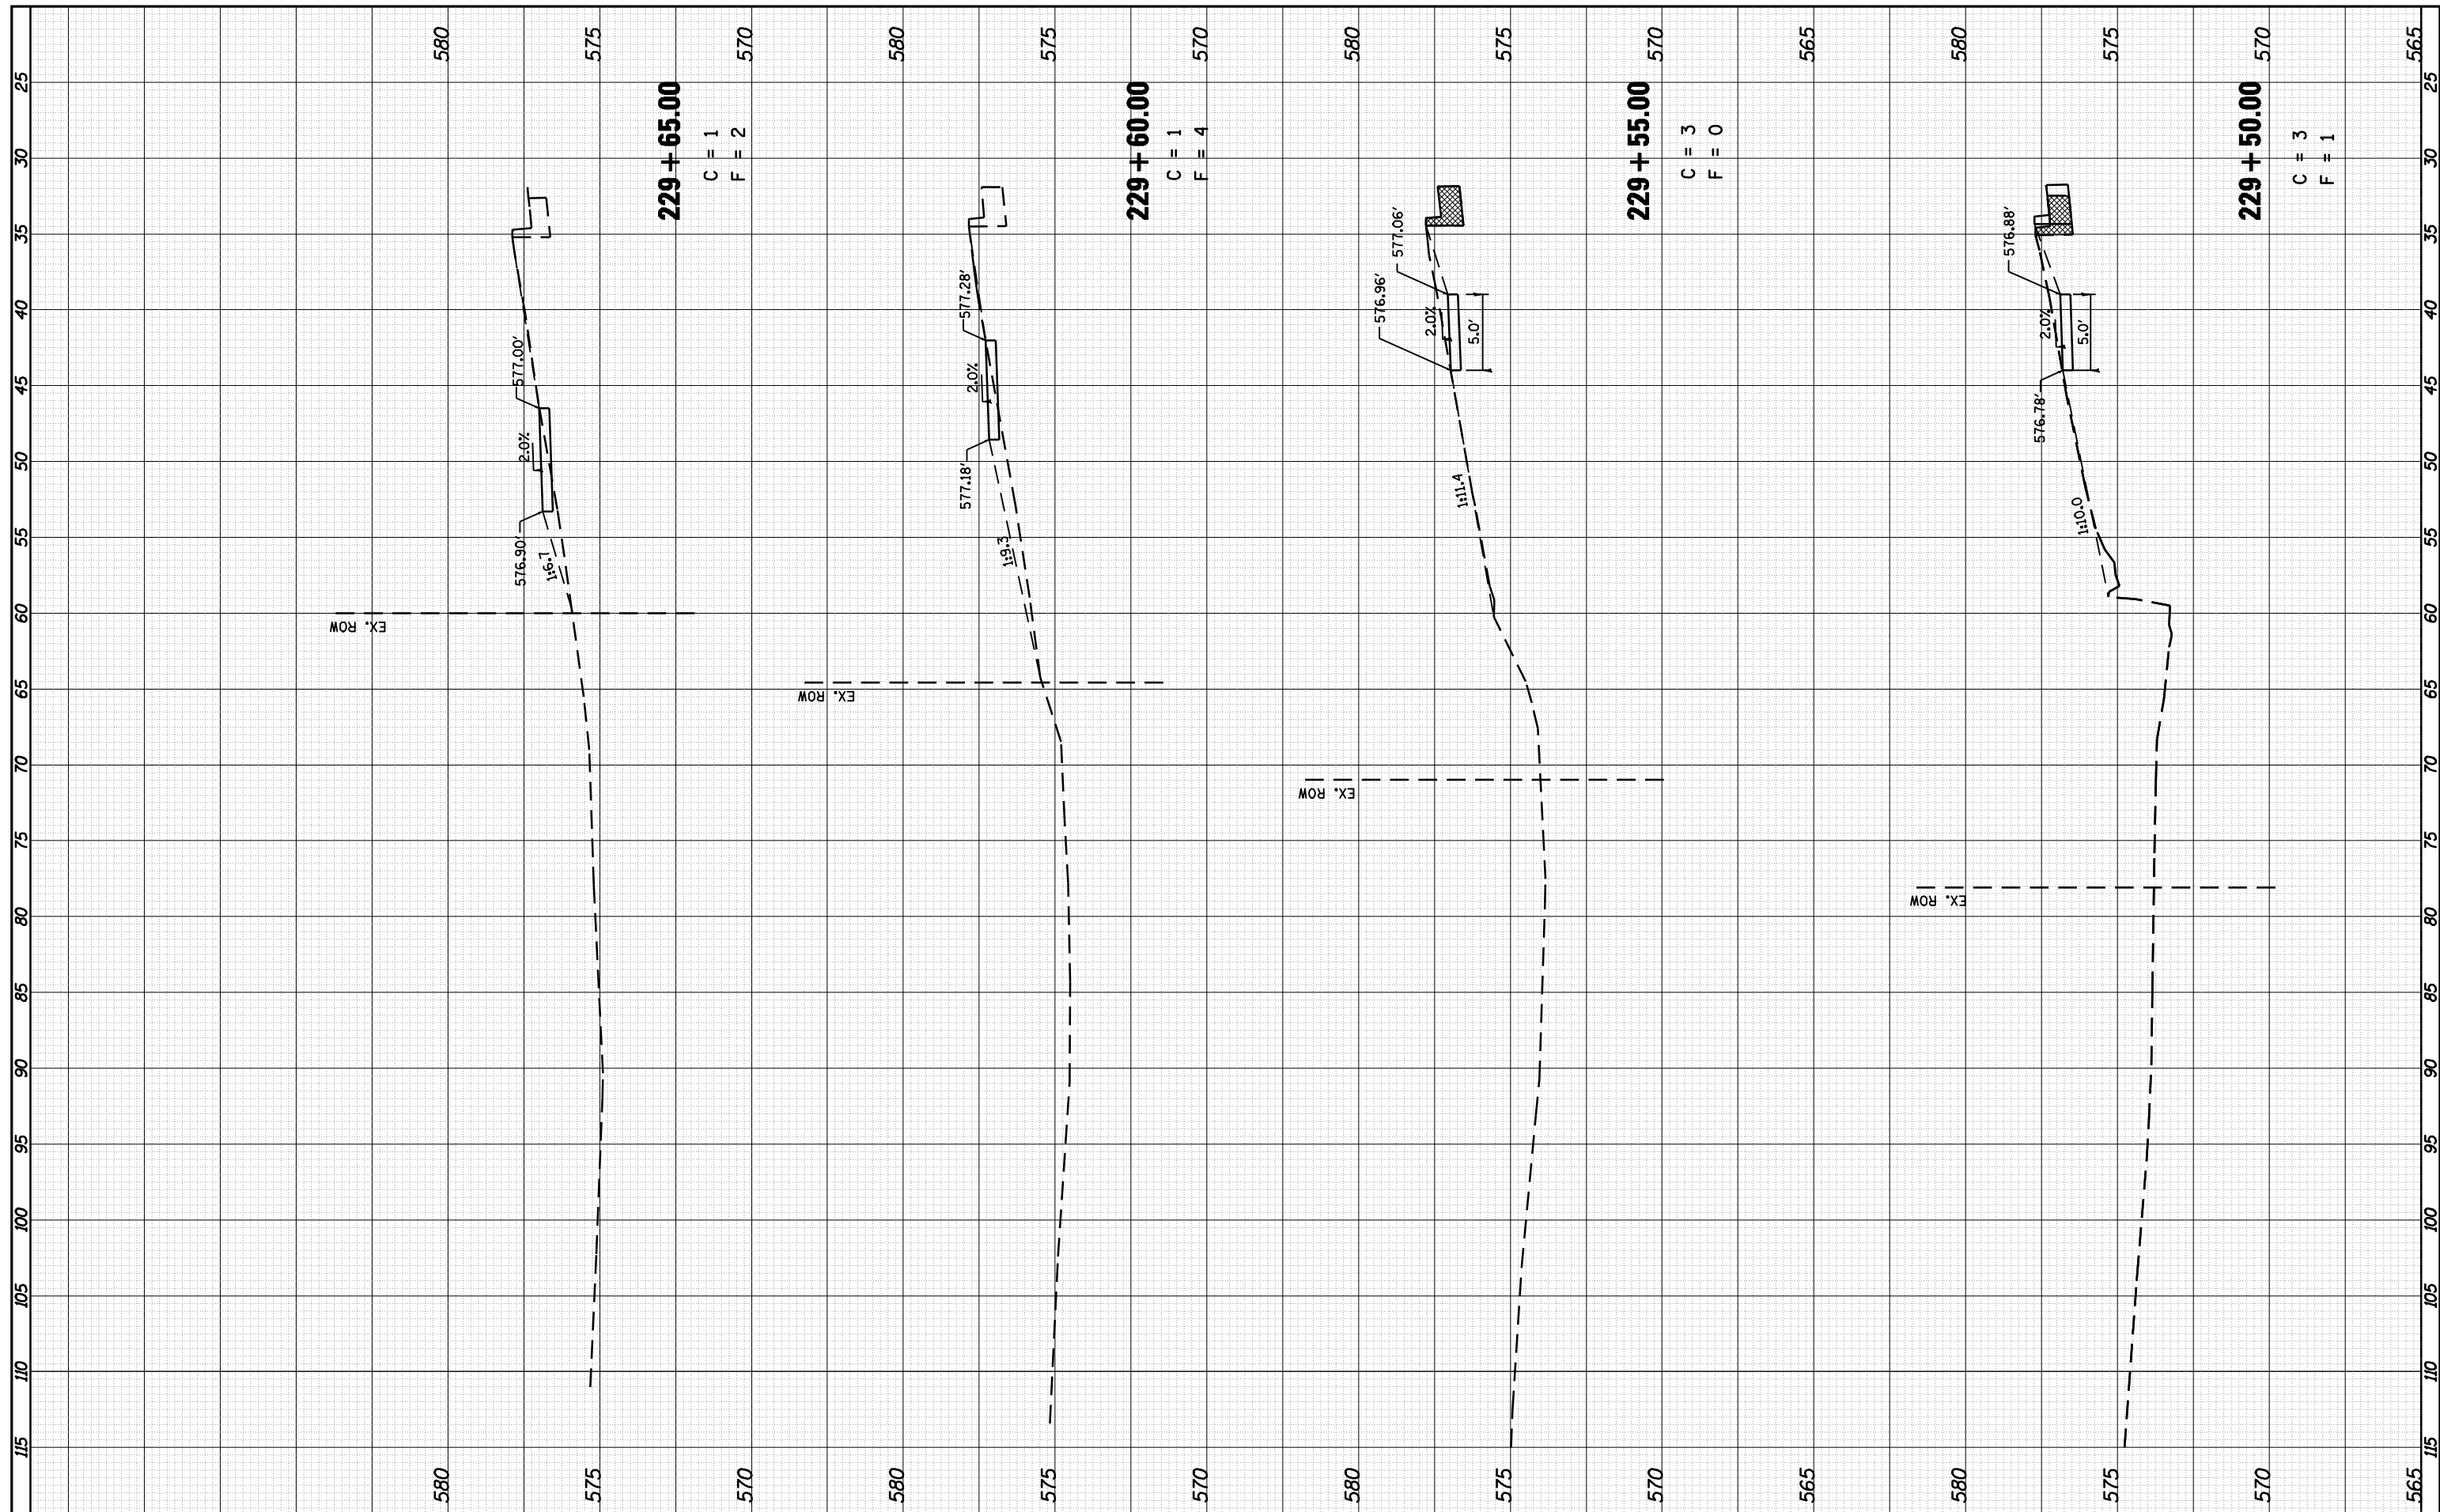

FILE NAME = C:\Exports\72001\0672001-ah-xsect.dgn

USER NAME = laughlinr1
 DESIGNED -
 DRAWN -
 CHECKED -
 DATE -
 PLOT SCALE = 10.0000' / IN.
 PLOT DATE = Mar-26-2010 03:31:07PM

REVISED -
 REVISED -
 REVISED -
 REVISED -

**STATE OF ILLINOIS
 DEPARTMENT OF TRANSPORTATION**

**SIDEWALK
 CROSS SECTIONS**

SCALE: 1" = 5'

SHEET NO. OF SHEETS STA. 229+50.00 TO STA. 229+65.00

F.A.P. RTE.	SECTION	COUNTY	TOTAL SHEETS	SHEET NO.
75	6(RS-8, TS),BRS-7	SANGAMON	111	102
CONTRACT NO. 72001				
ILLINOIS FED. AID PROJECT				