


FINAL SURVEY NO.	SURVEYED	DATE
NOTE BOOK	PLOTTED	
AREAS CHECKED	TEMPLATE	
	AREAS	

ORIGINAL SURVEY NO.	SURVEYED	DATE
NOTE BOOK	PLOTTED	
AREAS CHECKED	TEMPLATE	
	AREAS	

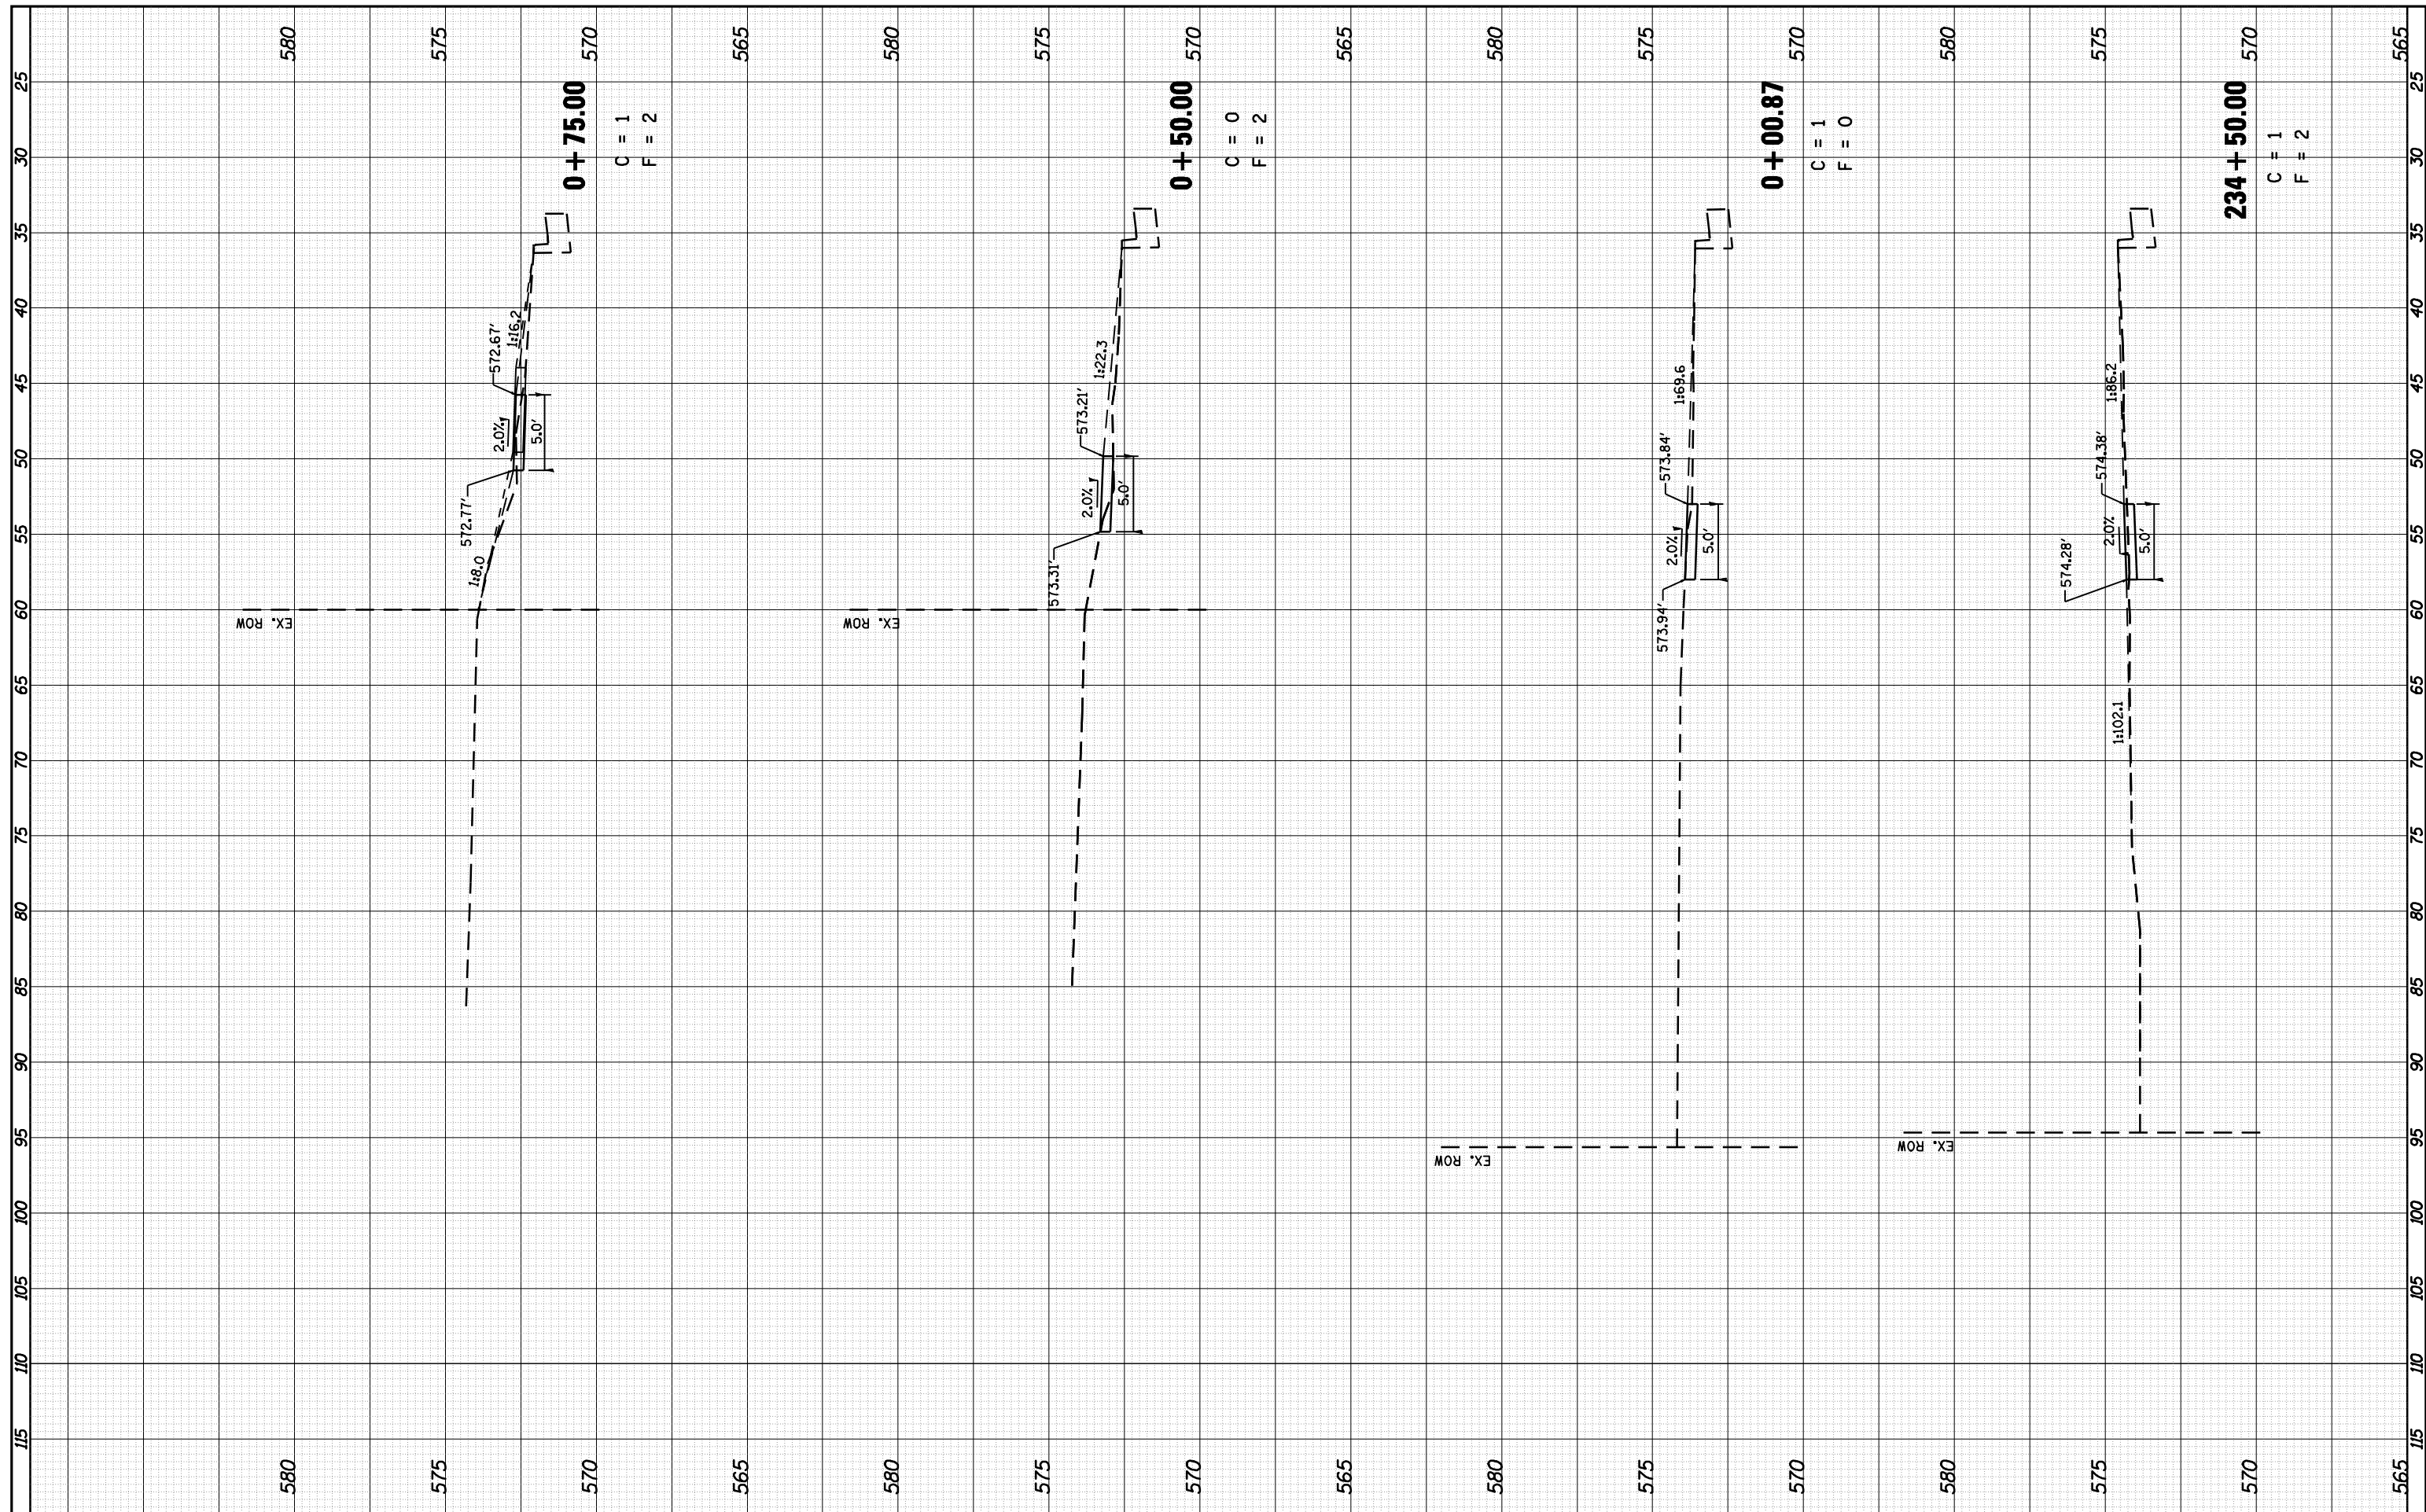

FILE NAME = C:\Export\72001\0672001-ah-xsect.dgn

USER NAME = laughlinr1  
 PLOT SCALE = 10.0000' / IN.  
 PLOT DATE = Mar-26-2010 03:31:48PM

DESIGNED -  
 DRAWN -  
 CHECKED -  
 DATE -

REVISED -  
 REVISED -  
 REVISED -  
 REVISED -

**STATE OF ILLINOIS  
 DEPARTMENT OF TRANSPORTATION**

**SIDEWALK  
 CROSS SECTIONS**

SCALE: 1" = 5'      SHEET NO.    OF    SHEETS    STA. 234+50.00 TO STA. +75.00

F.A.P. RTE.	SECTION	COUNTY	TOTAL SHEETS	SHEET NO.
75	6(RS-8, TS),8RS-7	SANGAMON	111	107
CONTRACT NO. 72001				
ILLINOIS FED. AID PROJECT				