


- PAVEMENT MARKING LEGEND**
- ① PR. PREFORMED PLASTIC PAVEMENT MARKING, TYPE B (INLAID), LINE 5" (30' SKIP, 10' WHITE DASH & RRPM @ 80'CTS.)
 - ② PR. URETHANE PAVEMENT MARKING, LINE 5" (SOLID YELLOW)
 - ③ PR. URETHANE PAVEMENT MARKING, LINE 5" (SOLID WHITE)
 - ④ PR. URETHANE PAVEMENT MARKING, LINE 6" (SOLID WHITE)
 - ⑤ PR. PREFORMED PLASTIC PAVEMENT MARKING, TYPE B (INLAID), LINE 8" (SOLID WHITE)
 - ⑥ PR. PREFORMED PLASTIC PAVEMENT MARKING, TYPE B (INLAID), LINE 12" (SOLID YELLOW)
 - ⑦ PR. PREFORMED PLASTIC PAVEMENT MARKING, TYPE B (INLAID), LINE 12" (SOLID WHITE)
 - ⑧ PR. PREFORMED PLASTIC PAVEMENT MARKING, TYPE B (INLAID), LINE 24" (SOLID WHITE)
 - ⑨ PR. PREFORMED PLASTIC PAVEMENT MARKING, TYPE B (INLAID), LETTERS & SYMBOLS (SOLID WHITE)
 - ▲ PR. RAISED PAVEMENT MARKERS, ONE-WAY CRYSTAL
 - ▲ PR. RAISED PAVEMENT MARKERS, ONE-WAY AMBER

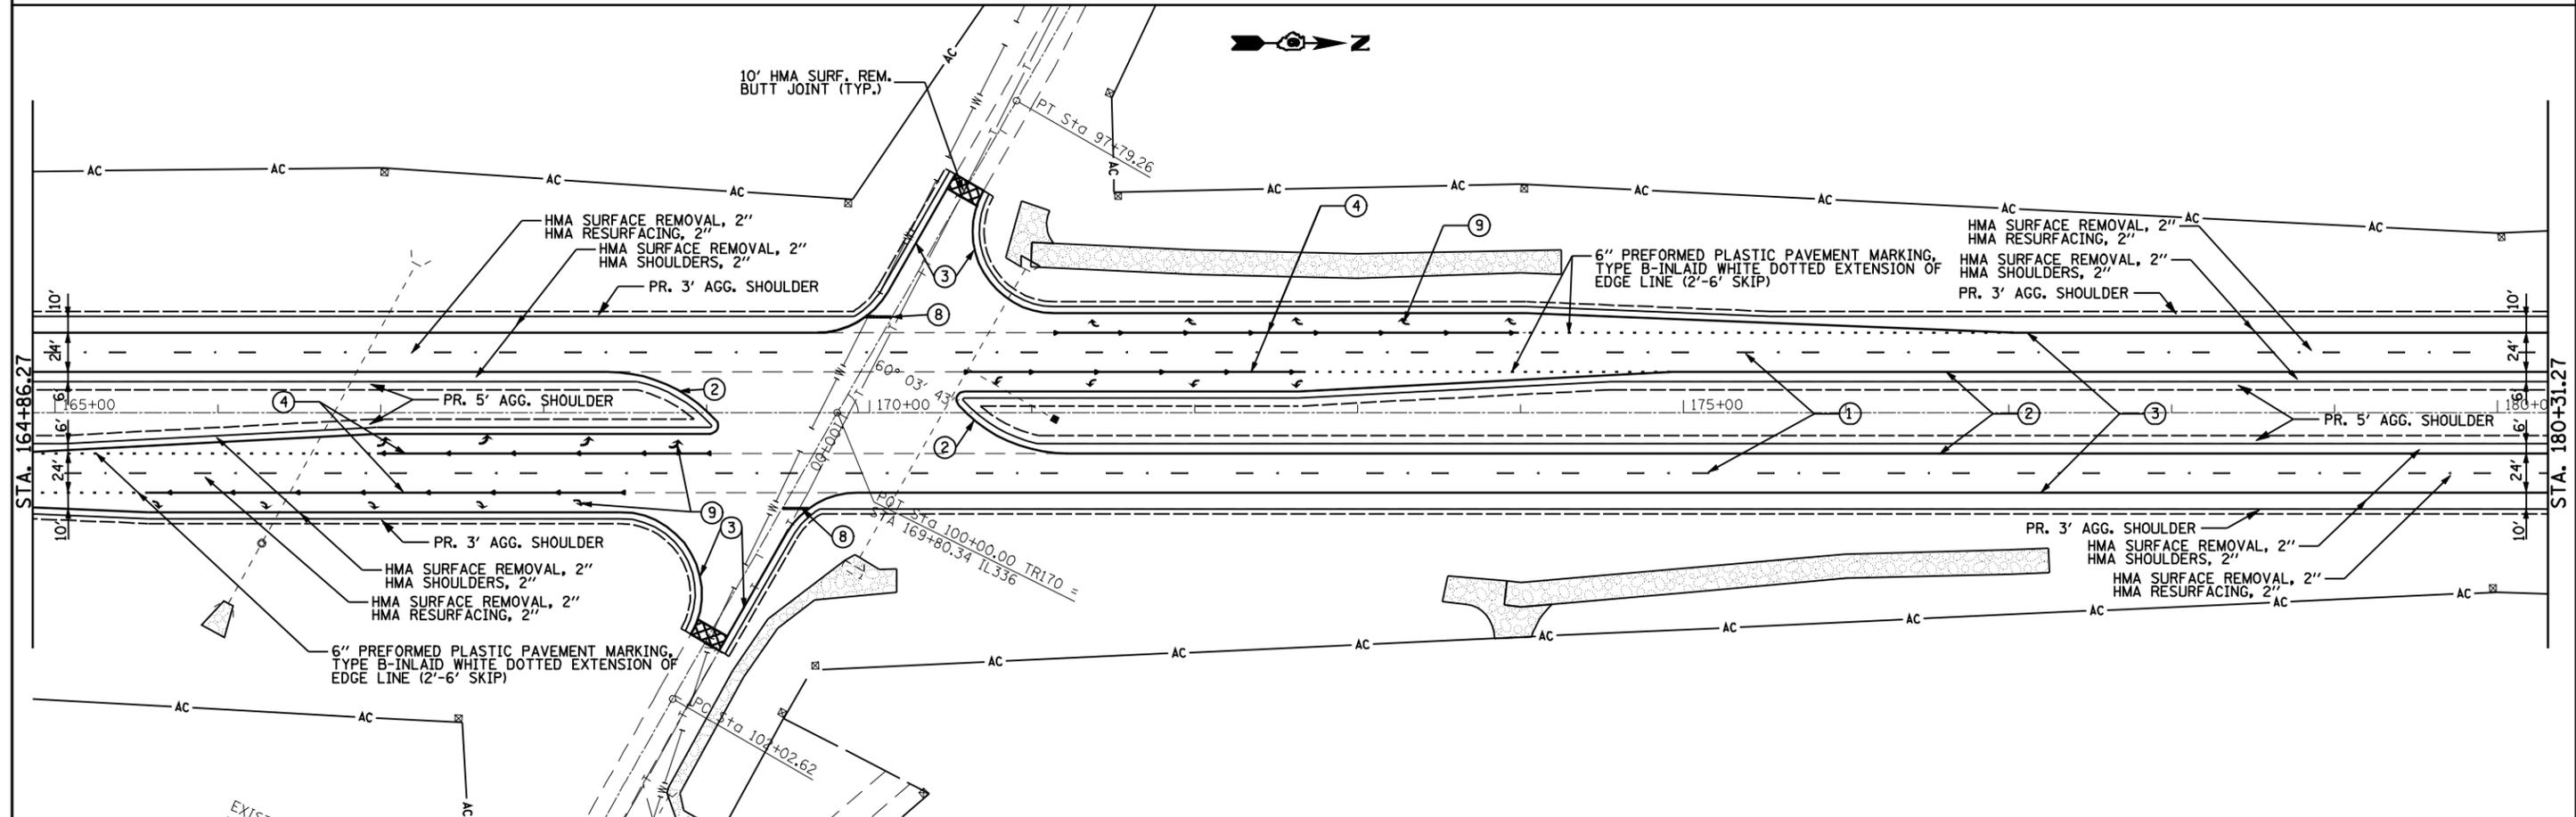

FILE NAME =	USER NAME = laughlinr1	DESIGNED - TCG	REVISED -
es:\pwwork\pwwd001\LAUGHLINRL\0200120\0672014-shr-plan-1336.dgn		DRAWN - JJS	REVISED -
		CHECKED - MTM	REVISED -
		DATE - JANUARY 2010	REVISED -

**STATE OF ILLINOIS
DEPARTMENT OF TRANSPORTATION**

ILLINOIS 336

SCALE: 1"=50' SHEET NO. 6 OF 12 SHEETS STA. 149+41.26 TO STA. 180+31.27

F.A.P. RTE.	SECTION	COUNTY	TOTAL SHEETS	SHEET NO.
302	1-7(IRS)	ADAMS	38	25
CONTRACT NO. 72D14				
ILLINOIS FED. AID PROJECT				