



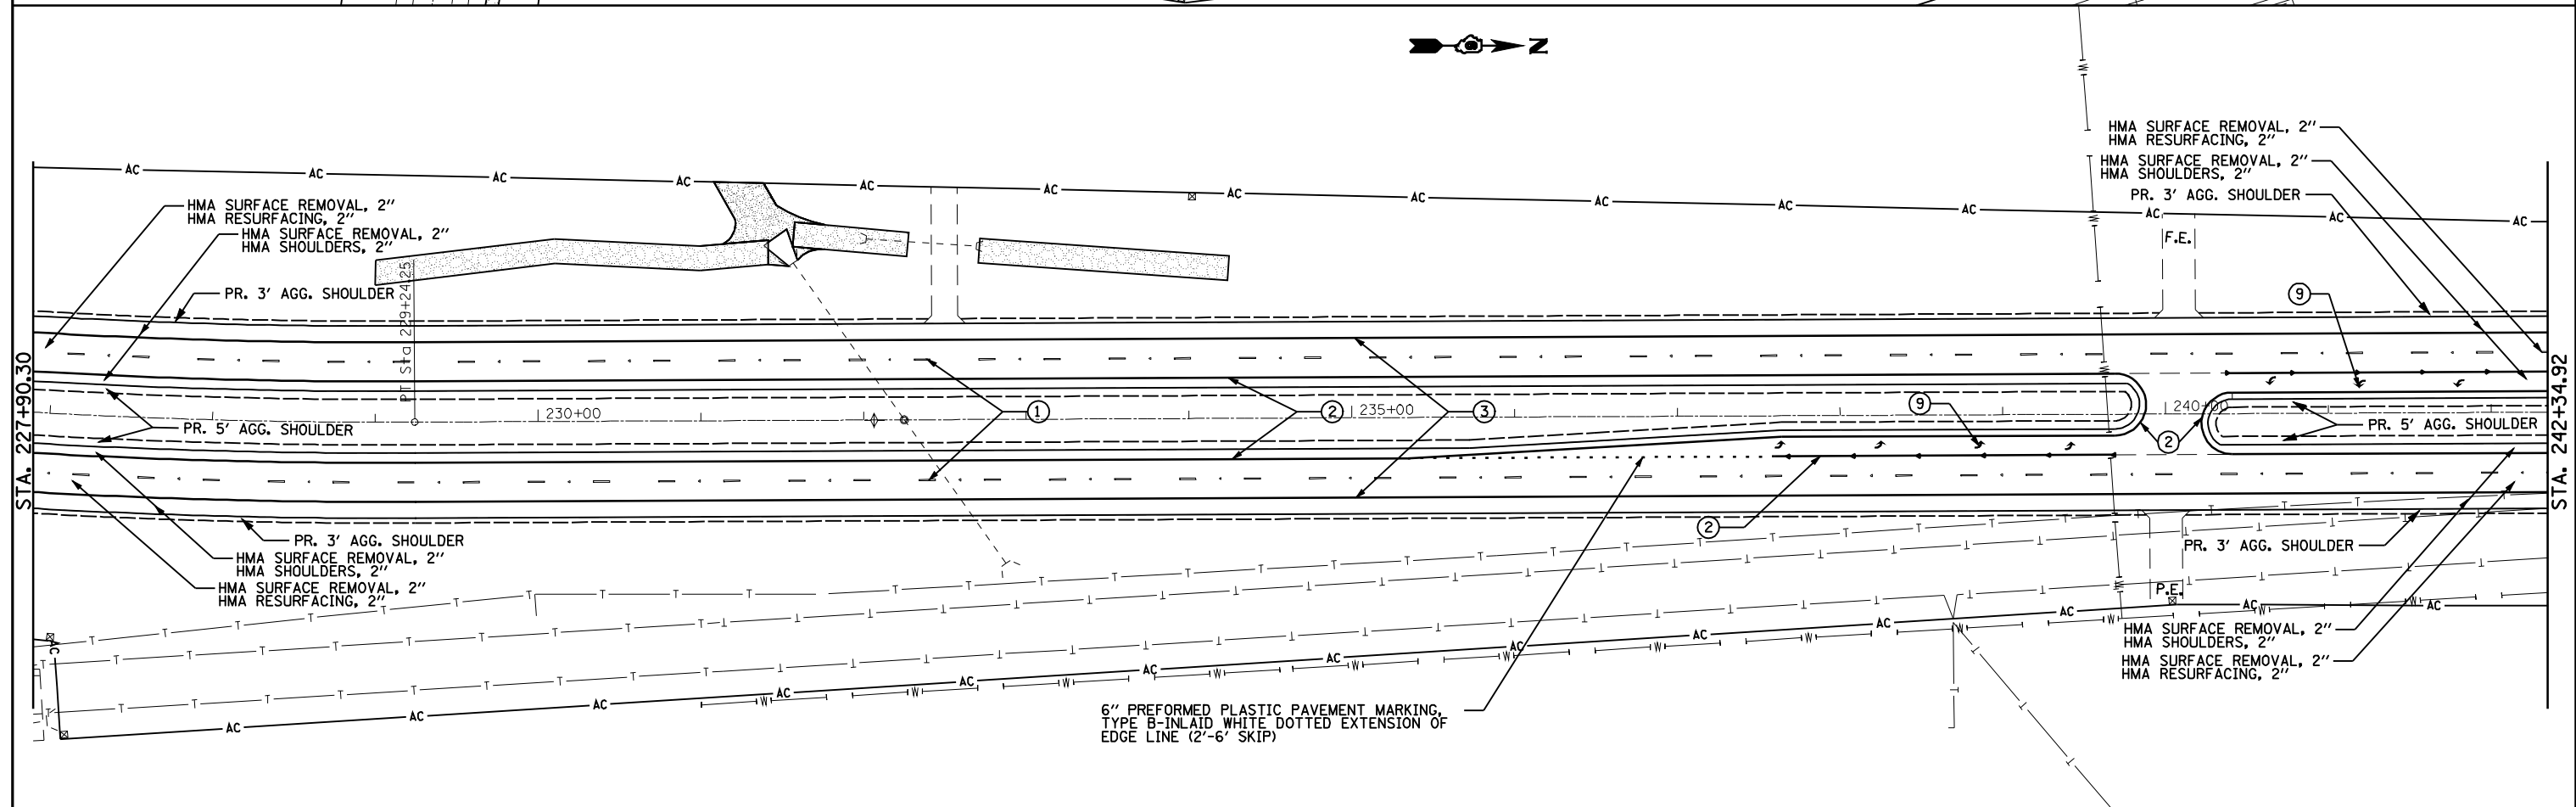

PAVEMENT MARKING LEGEND

- ① PR. PREFORMED PLASTIC PAVEMENT MARKING, TYPE B (INLAID), LINE 5" (30' SKIP, 10' WHITE DASH & RRPM @ 80'CTS.)
- ② PR. URETHANE PAVEMENT MARKING, LINE 5" (SOLID YELLOW)
- ③ PR. URETHANE PAVEMENT MARKING, LINE 5" (SOLID WHITE)
- ④ PR. URETHANE PAVEMENT MARKING, LINE 6" (SOLID WHITE)
- ⑤ PR. PREFORMED PLASTIC PAVEMENT MARKING, TYPE B (INLAID), LINE 8" (SOLID WHITE)
- ⑥ PR. PREFORMED PLASTIC PAVEMENT MARKING, TYPE B (INLAID), LINE 12" (SOLID YELLOW)
- ⑦ PR. PREFORMED PLASTIC PAVEMENT MARKING, TYPE B (INLAID), LINE 12" (SOLID WHITE)
- ⑧ PR. PREFORMED PLASTIC PAVEMENT MARKING, TYPE B (INLAID), LINE 24" (SOLID WHITE)
- ⑨ PR. PREFORMED PLASTIC PAVEMENT MARKING, TYPE B (INLAID), LETTERS & SYMBOLS (SOLID WHITE)
- ▲ PR. RAISED PAVEMENT MARKERS, ONE-WAY CRYSTAL
- ◄ PR. RAISED PAVEMENT MARKERS, ONE-WAY AMBER

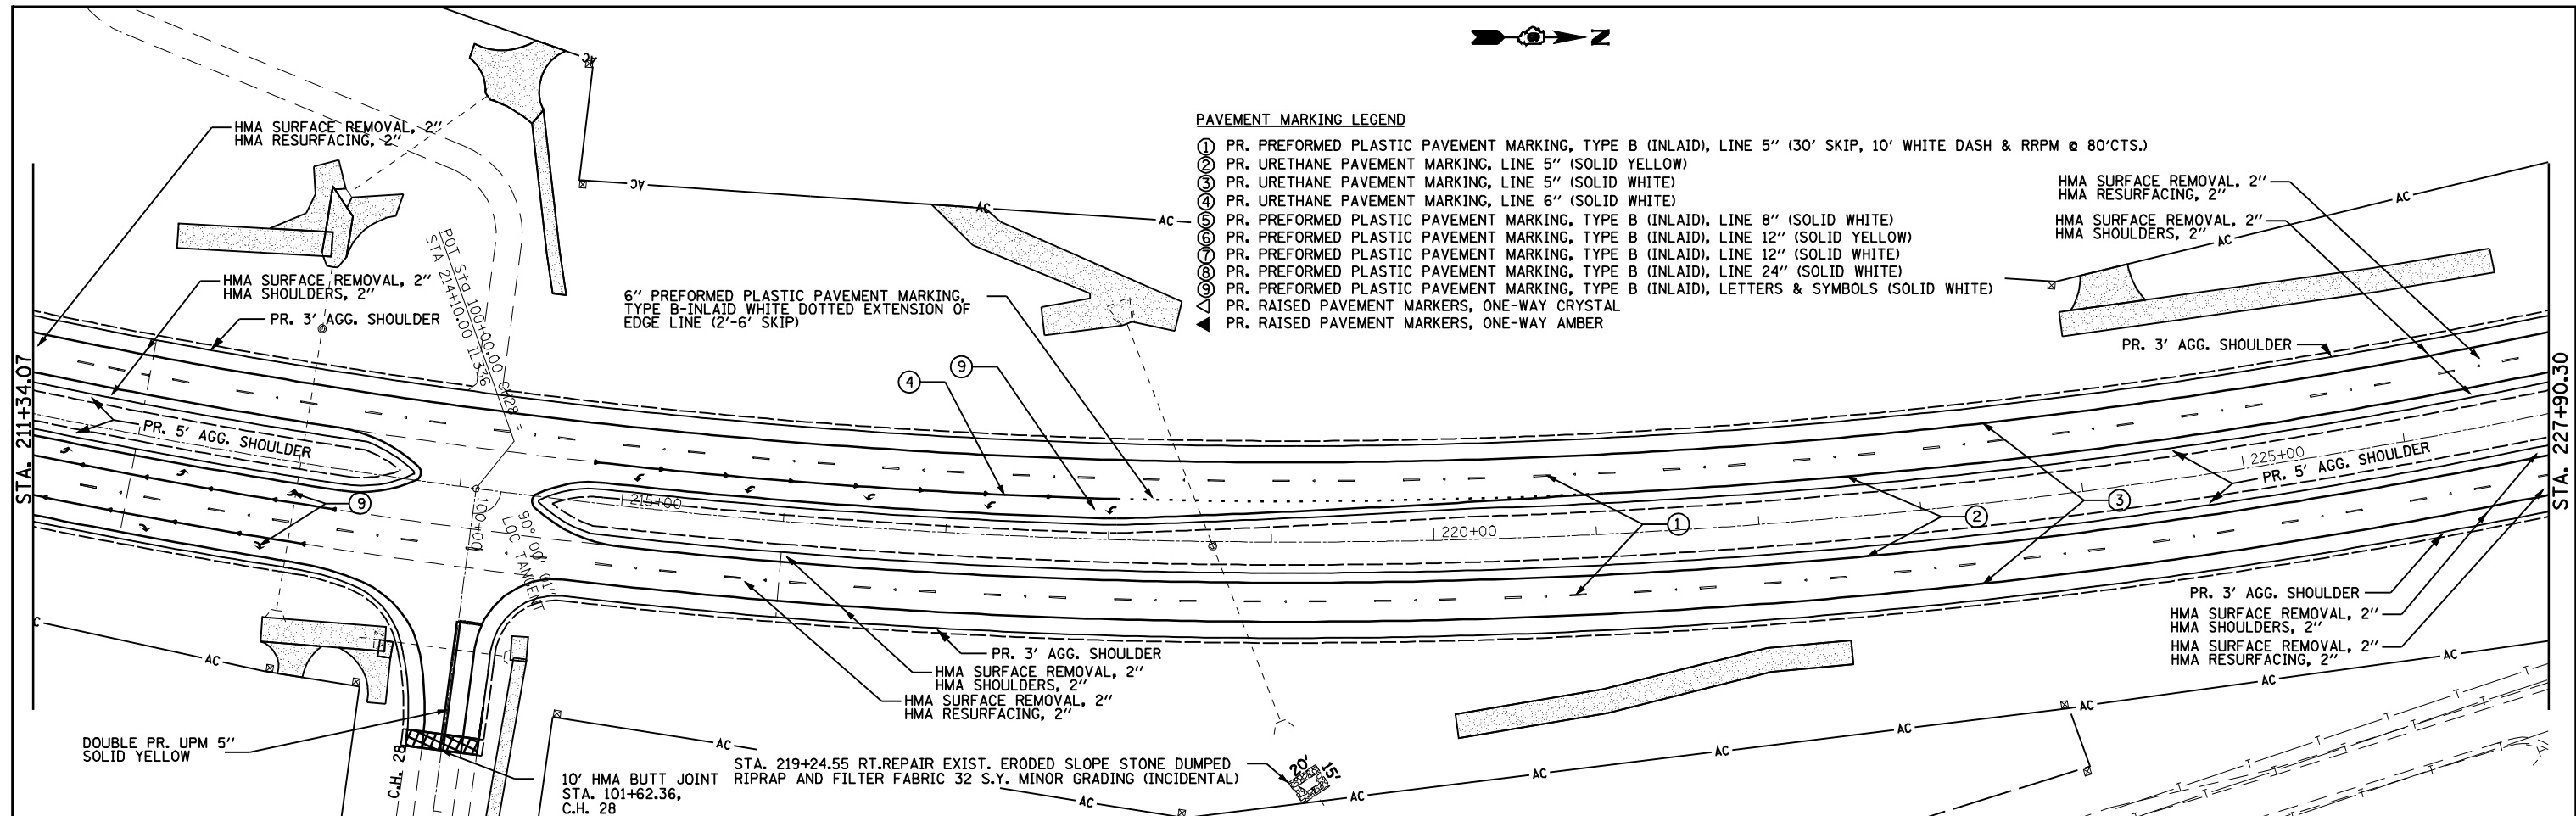

FILE NAME =	USER NAME = laughlinr1	DESIGNED - TCG	REVISED -	STATE OF ILLINOIS DEPARTMENT OF TRANSPORTATION	ILLINOIS 336	F.A.P. RTE. 302	SECTION 1-7(RS)	COUNTY ADAMS	TOTAL SHEETS 38	SHEET NO. 27		
es:\pwork\PWIDOT\LAUGHLINRL\0200120\0672014-shr-plan-1336.dgn	PLOT SCALE = 100.0000' / IN.	CHECKED - MTM	REVISED -			SCALE: 1"=50'	SHEET NO. 8 OF 12 SHEETS	STA. 211+34.07 TO STA. 242+34.92	CONTRACT NO. 72D14			
PLOT DATE = Apr-09-2010 08:32:01AM	DATE - JANUARY 2010	REVISED -	REVISED -			ILLINOIS FED. AID PROJECT						