
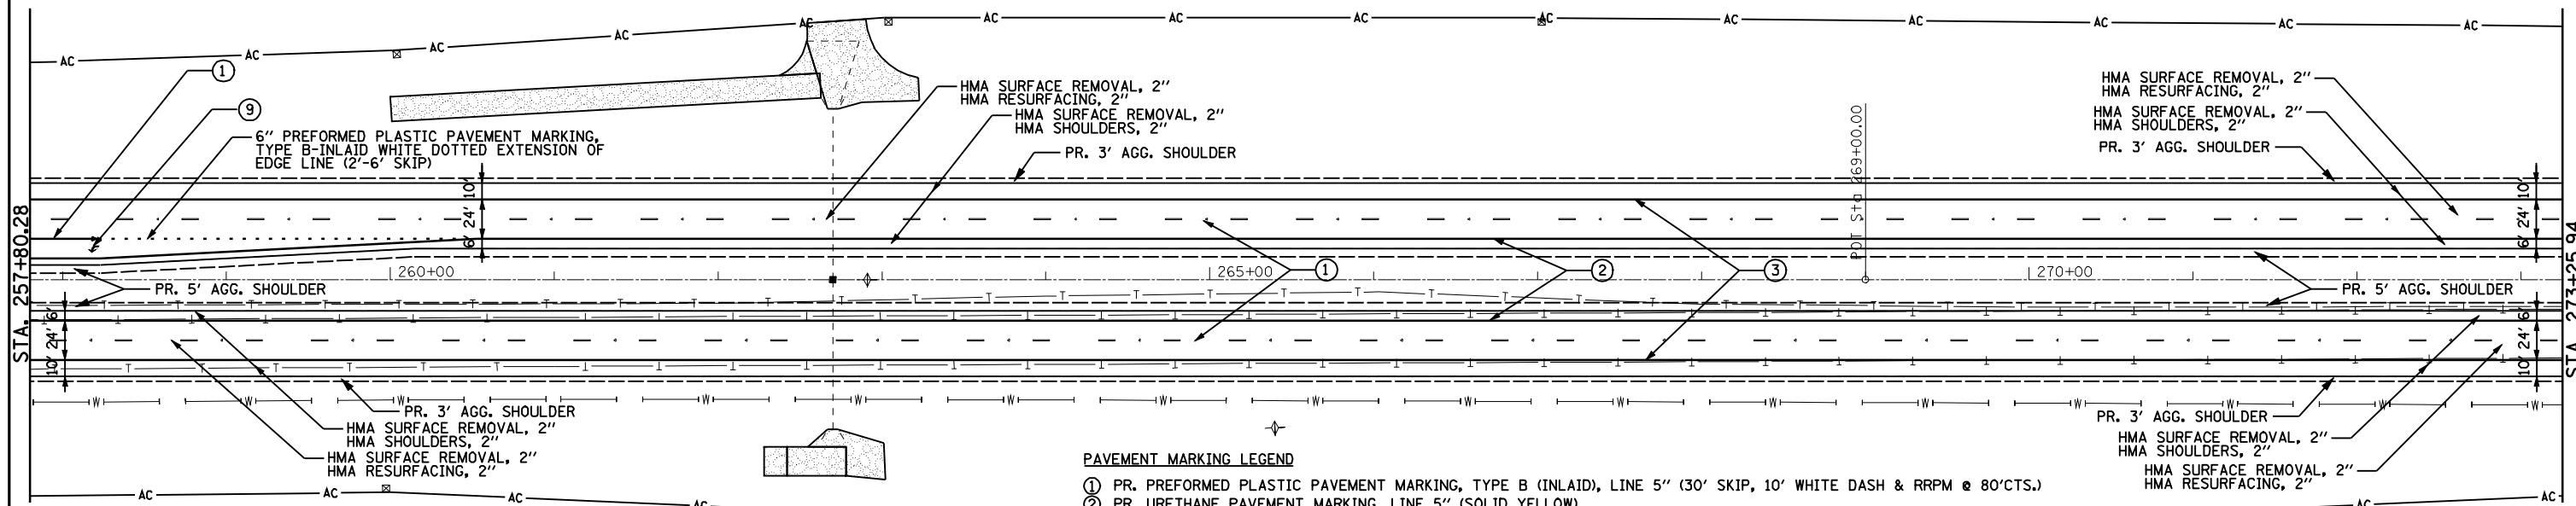


EXIST. CURVE ML5 S.E. ATTAINMENT  
 PI STA. = 247+61.80 STA. 242+75.38 TO STA. 245+75.38  
 $\Delta = 2^\circ 51' 49''$  (LT) STA. 249+48.10 TO STA. 252+48.10  
 $D = 0^\circ 30' 00''$   
 $R = 11,458.98'$   
 $T = 286.42'$   
 $L = 572.72'$   
 $E = 3.58'$   
 S.E. = RC  
 P.C. STA. = 244+75.38  
 P.T. STA. = 250+48.10

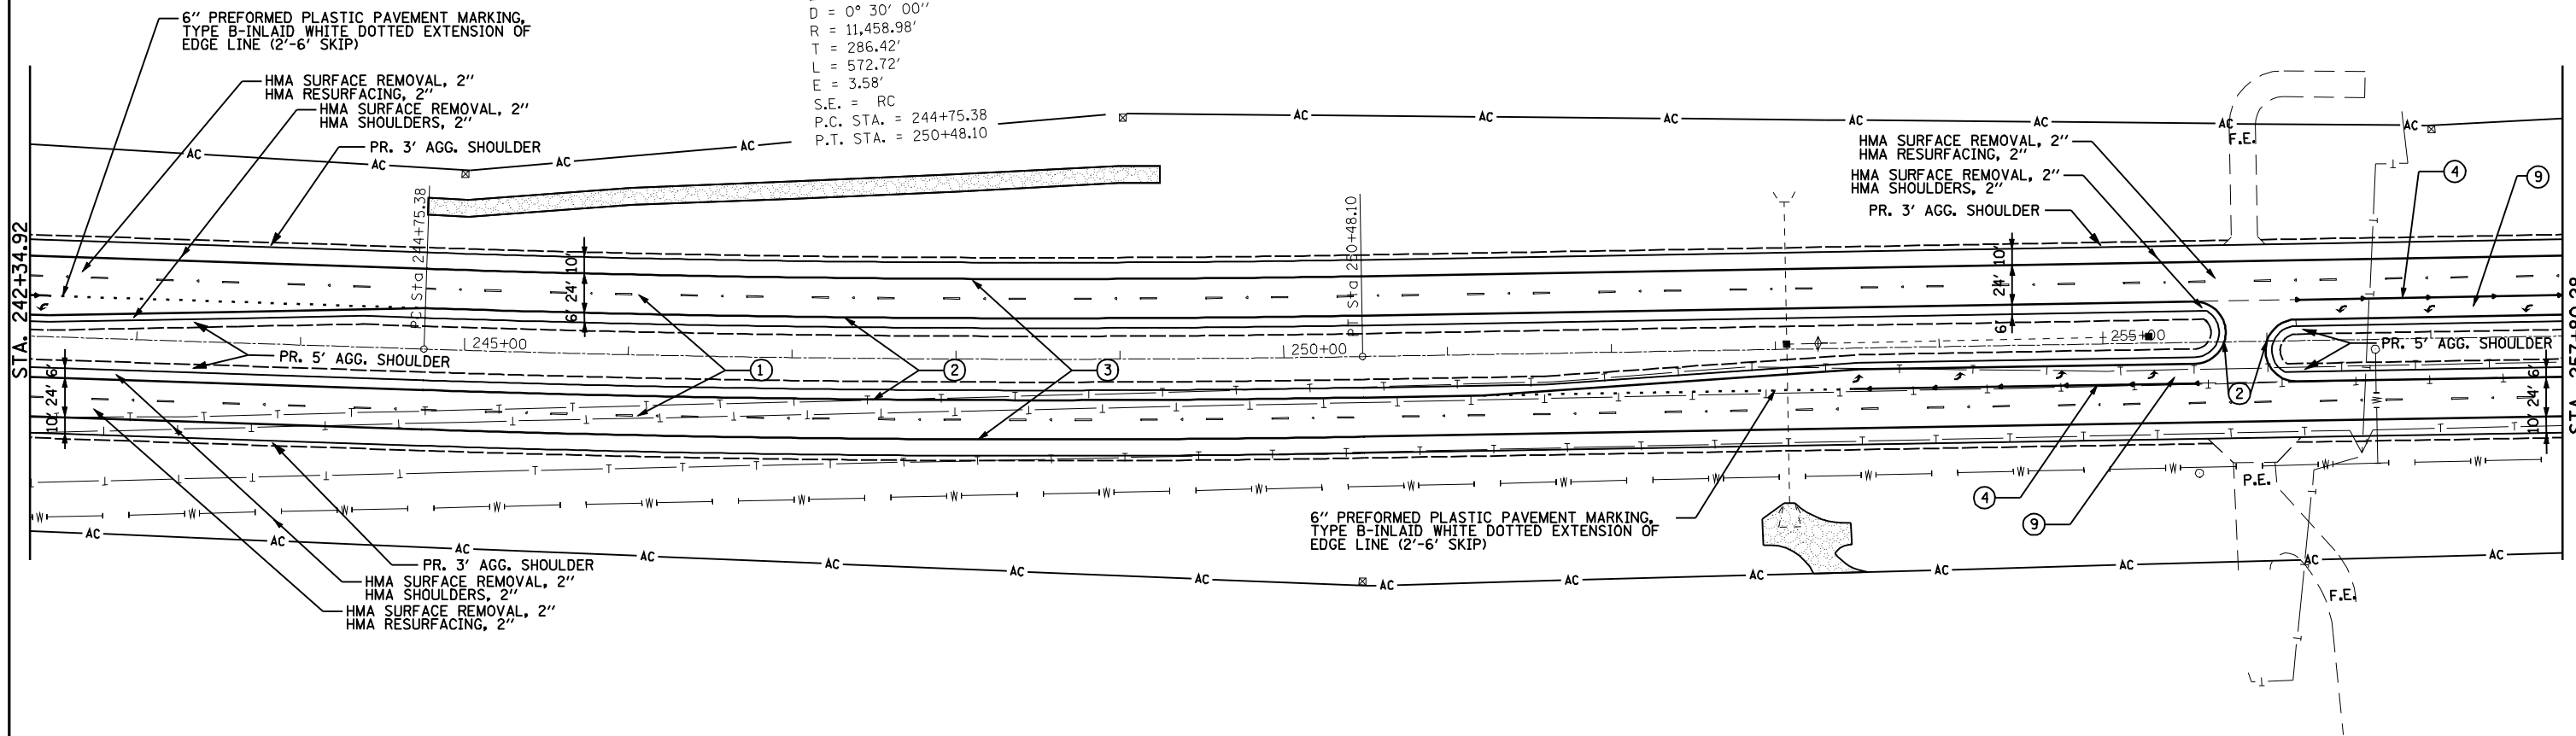

**PAVEMENT MARKING LEGEND**

- ① PR. PREFORMED PLASTIC PAVEMENT MARKING, TYPE B (INLAID), LINE 5" (30' SKIP, 10' WHITE DASH & RRPM @ 80'CTS.)
- ② PR. URETHANE PAVEMENT MARKING, LINE 5" (SOLID YELLOW)
- ③ PR. URETHANE PAVEMENT MARKING, LINE 5" (SOLID WHITE)
- ④ PR. URETHANE PAVEMENT MARKING, LINE 6" (SOLID WHITE)
- ⑤ PR. PREFORMED PLASTIC PAVEMENT MARKING, TYPE B (INLAID), LINE 8" (SOLID WHITE)
- ⑥ PR. PREFORMED PLASTIC PAVEMENT MARKING, TYPE B (INLAID), LINE 12" (SOLID YELLOW)
- ⑦ PR. PREFORMED PLASTIC PAVEMENT MARKING, TYPE B (INLAID), LINE 12" (SOLID WHITE)
- ⑧ PR. PREFORMED PLASTIC PAVEMENT MARKING, TYPE B (INLAID), LINE 24" (SOLID WHITE)
- ⑨ PR. PREFORMED PLASTIC PAVEMENT MARKING, TYPE B (INLAID), LETTERS & SYMBOLS (SOLID WHITE)
- ▲ PR. RAISED PAVEMENT MARKERS, ONE-WAY CRYSTAL
- ◀ PR. RAISED PAVEMENT MARKERS, ONE-WAY AMBER

FILE NAME =	USER NAME = laughlinr1	DESIGNED - TCG	REVISED -
es:\pwwork\pwwdot\LAUGHLINRL\0200120\10672014-shr-plan-11336.dgn		DRAWN - JJS	REVISED -
	PLOT SCALE = 100.0000' / IN.	CHECKED - MTM	REVISED -
	PLOT DATE = Apr-09-2010 08:32:08AM	DATE - JANUARY 2010	REVISED -

**STATE OF ILLINOIS  
 DEPARTMENT OF TRANSPORTATION**

<b>ILLINOIS 336</b>	
SCALE: 1"=50'	SHEET NO. 9 OF 12 SHEETS
STA. 242+34.92 TO STA. 273+25.94	

F.A.P. RTE. 302	SECTION 1-7(RS)	COUNTY ADAMS	TOTAL SHEETS 38	SHEET NO. 28
CONTRACT NO. 72D14				
ILLINOIS FED. AID PROJECT				