


ENTRANCE DETAIL PLAN VIEW

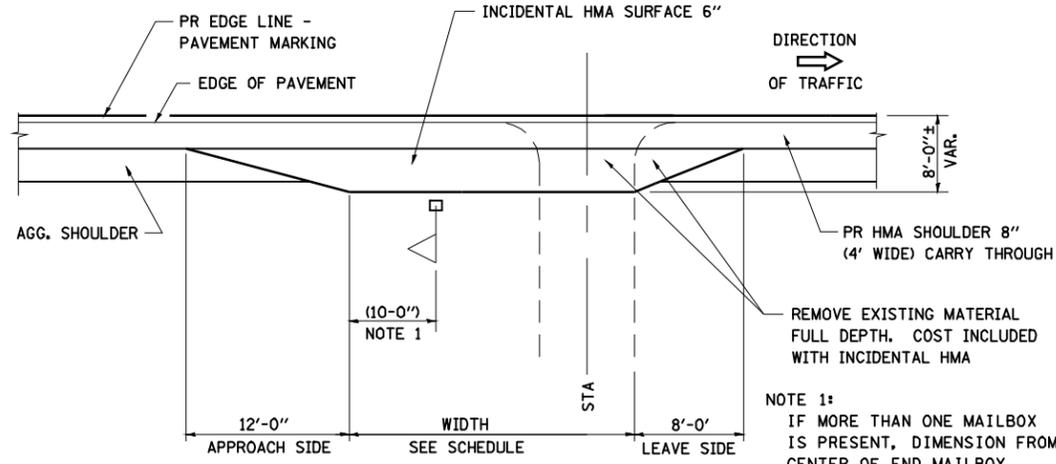

PLAN - MAILBOX TURNOUT (WITH OR WITHOUT ENTRANCE)

GENERAL NOTES:

THE RESIDENT ENGINEER WILL DETERMINE THE EXACT TYPE OF IMPROVEMENT TO BE COMPLETED FOR ALL ENTRANCES, SIDEROADS AND MAILBOX TURNOUTS ON THIS PROJECT.

THE PLAN DETAILS AND SCHEDULES SHOULD BE USED AS A GUIDE FOR THE ENGINEER TO IMPLEMENT THE FINAL DESIGN. THE ENGINEER MAY DECIDE TO SALVAGE PORTIONS OF THE EXISTING ENTRANCE PAVEMENT STRUCTURE; THEREFORE, REDUCING PAY ITEM QUANTITIES. NO ADDITIONAL PAYMENT WILL BE ALLOWED FOR THIS REDUCTION IN QUANTITIES.

ANY WORK THE ENGINEER REQUIRES WHICH IS NOT COVERED BY A PAY ITEM CONTAINED IN THE PLANS WILL BE PAID FOR IN ACCORDANCE WITH ARTICLE 109.04 OF THE STANDARD SPECIFICATIONS.


BITUMINOUS CONCRETE REQUIRED TO CONSTRUCT THE ENTRANCES SHALL BE IN ACCORDANCE WITH THE APPLICABLE PORTIONS OF SECTION 406 AND 408 OF THE STANDARD SPECIFICATIONS AND AS DIRECTED BY THE ENGINEER.

WHEN THE BITUMINOUS CONCRETE PROPOSED FOR THE IMPROVEMENT IS THICKER THAN 75 mm (3 INCHES) AND REQUIRE PLACEMENT IN MORE THAN ONE LIFT. THE BOTTOM LIFT(S) SHALL MEET THE REQUIREMENTS OF BITUMINOUS BASE COURSE IN SECTION 406 OF THE STANDARD SPECIFICATIONS AND THE TOP LIFT OF 50 mm (2 INCHES) SHALL MEET THE REQUIREMENTS OF BITUMINOUS CONCRETE SURFACE COURSE, SUPERPAVE.


THIS WORK WILL BE PAID FOR IN ACCORDANCE WITH SECTIONS 351, 406, 408, AND 440 OF THE STANDARD SPECIFICATIONS.

PREPARATION OF BASE SHALL BE INCLUDED IN THE COST OF INCIDENTAL HMA SURFACE.


ALL DIMENSIONS ARE IN FEET-INCHES" UNLESS OTHERWISE SHOWN.

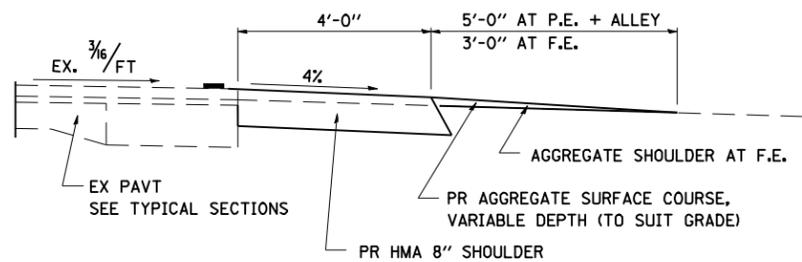


SECTION A-A FOR EX AGGREGATE ENTRANCES

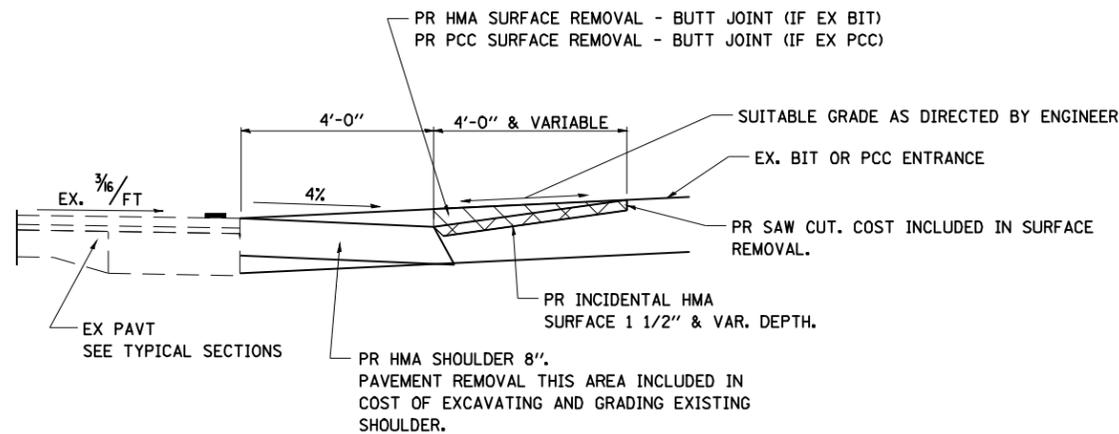

SECTION A-A AT EX BIT OR PCC ENTRANCE

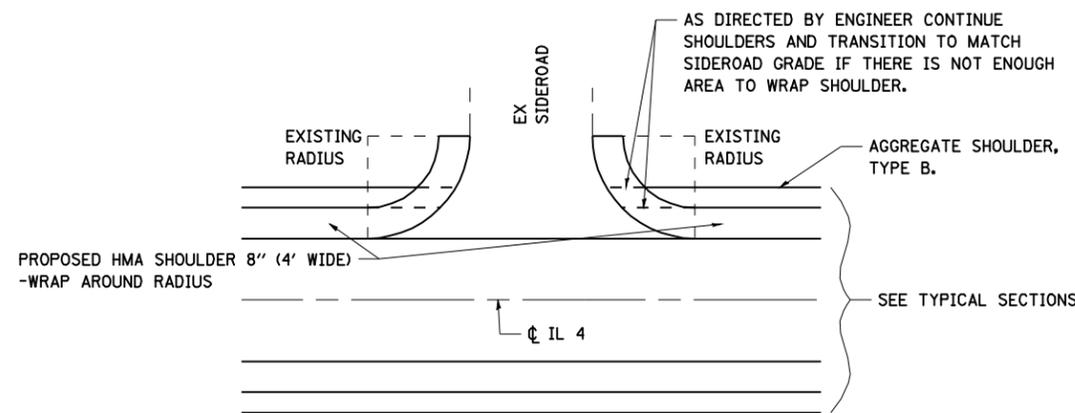

SIDEROAD DETAIL PLAN VIEW

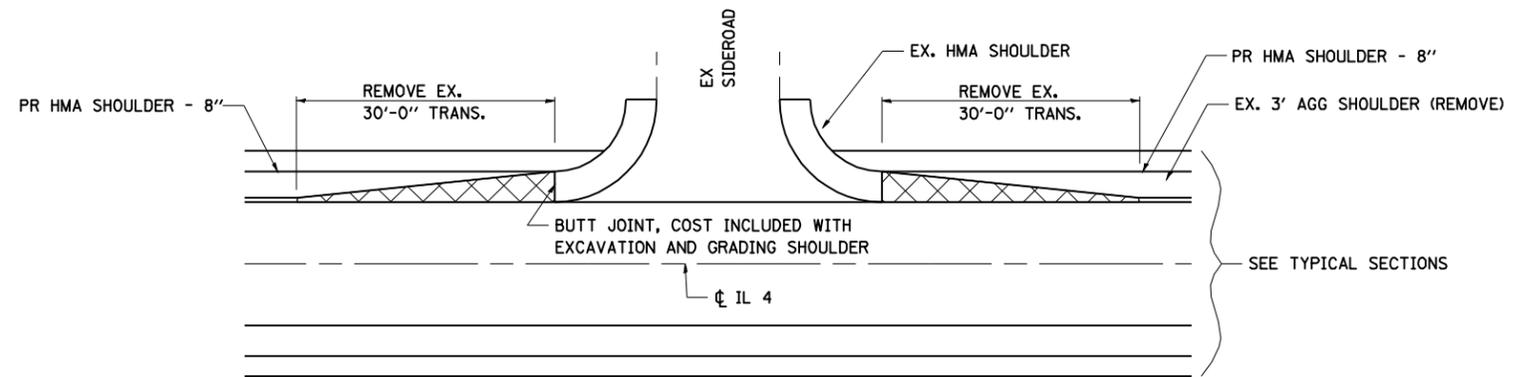

SIDEROADS WITH EXISTING SHOULDER RADI

FILE NAME =	USER NAME = laughlinr1	DESIGNED - KCM	REVISED -
er\pwwork\PWIDOT\LAUGHLINRL\0194809\06-72039-016-ent.details.dgn		DRAWN - RNH	REVISED -
	PLOT SCALE = 40.000' / IN.	CHECKED - TMM	REVISED -
	PLOT DATE = Mar-30-2010 09:51:55AM	DATE - 3-26-10	REVISED -

**STATE OF ILLINOIS
DEPARTMENT OF TRANSPORTATION**

**DETAILS FOR RURAL/URBAN ENT., MAILBOX
TURNOUT & SIDEROADS**

SCALE: SHEET NO. 1 OF 4 SHEETS STA. TO STA.

F.A.P. RTE.	SECTION	COUNTY	TOTAL SHEETS	SHEET NO.
662	(D, DX, E, F, I)	MACOUPIN	20	16
CONTRACT NO. 72039				
FED. ROAD DIST. NO. ILLINOIS FED. AID PROJECT				