

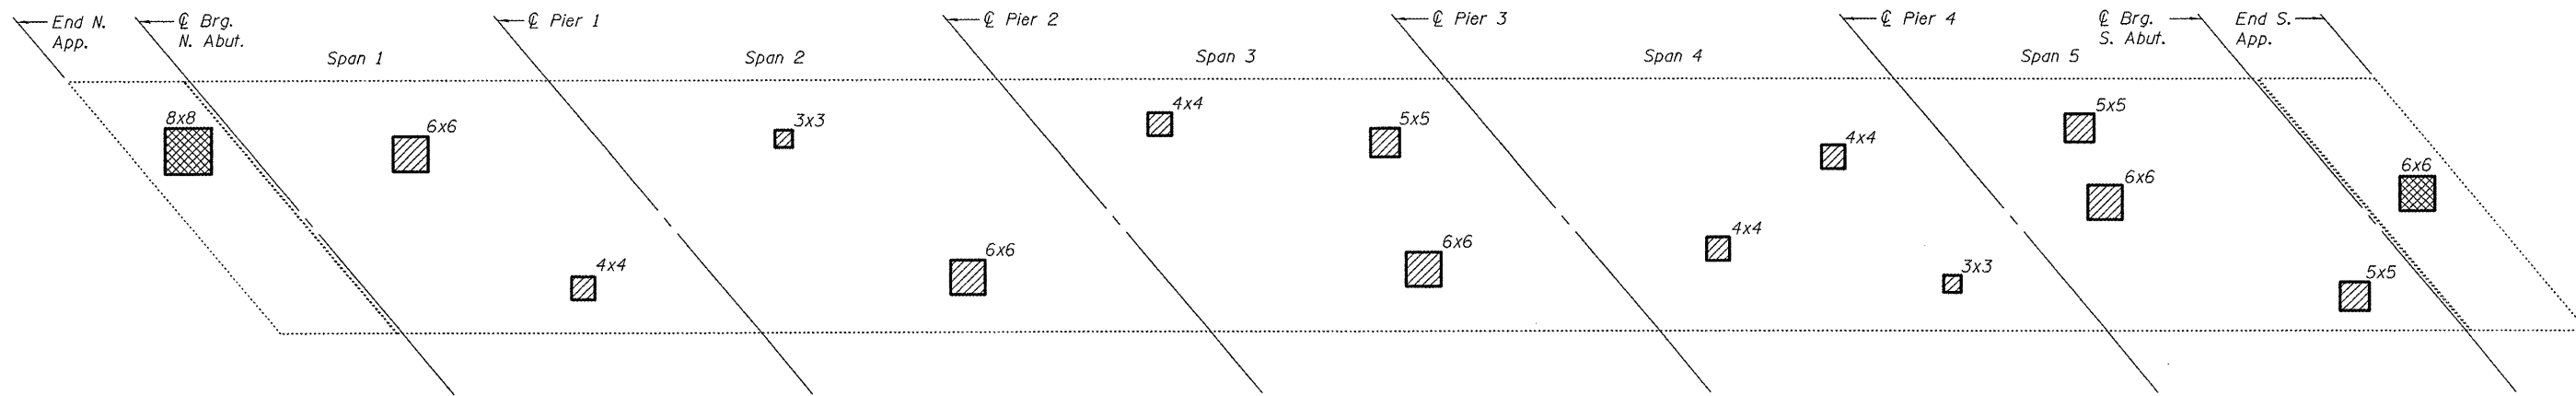


STATE OF ILLINOIS
DEPARTMENT OF TRANSPORTATION

Areas of deck repairs shown are estimated. The Engineer shall show actual locations of deck repairs on As-built Plans.

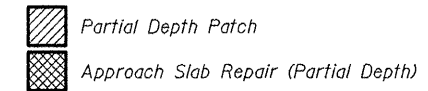

DECK PATCHING PLAN

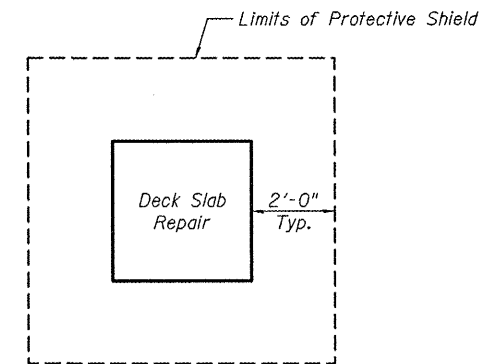

PROTECTIVE SHIELD DETAIL

Deck slab repair area located within 20'-0" of the \O of Roadway of BL55 on Span 2 or 10'-0" of the \O of RR track on Span 4 should have protective shield installed prior to the start of the work. The protective shield should extend at least 2'-0" all around the repair patch.

DESIGNED	I.J.L.
CHECKED	A.T.H.
DRAWN	Drew Christopher
CHECKED	I.J.L. A.T.H.

May 7, 2010
 EXAMINED *Carl Provey*
 ENGINEER OF STRUCTURAL SERVICES
 PASSED *Ralph E. Anderson*
 ENGINEER OF BRIDGES AND STRUCTURES

DECK PATCHING DETAILS
SN 084-0020

SHEET NO. 5	F.A.I. RTE.	SECTION	COUNTY	TOTAL SHEETS	SHEET NO.
	55	84-2(RS-3)	Sangamon	156	136
5 SHEETS	FED. ROAD DIST. NO.		ILLINOIS FED. AID PROJECT	CONTRACT NO. 72D43	