


N. B. & S. B. STA. 432+70 TO 456+62.50

TANGENT SECTION

NOTE: S. B. MEDIAN SHOULDER WIDTH VARIES 10' TO 8'
STA. 437+70 TO 439+50

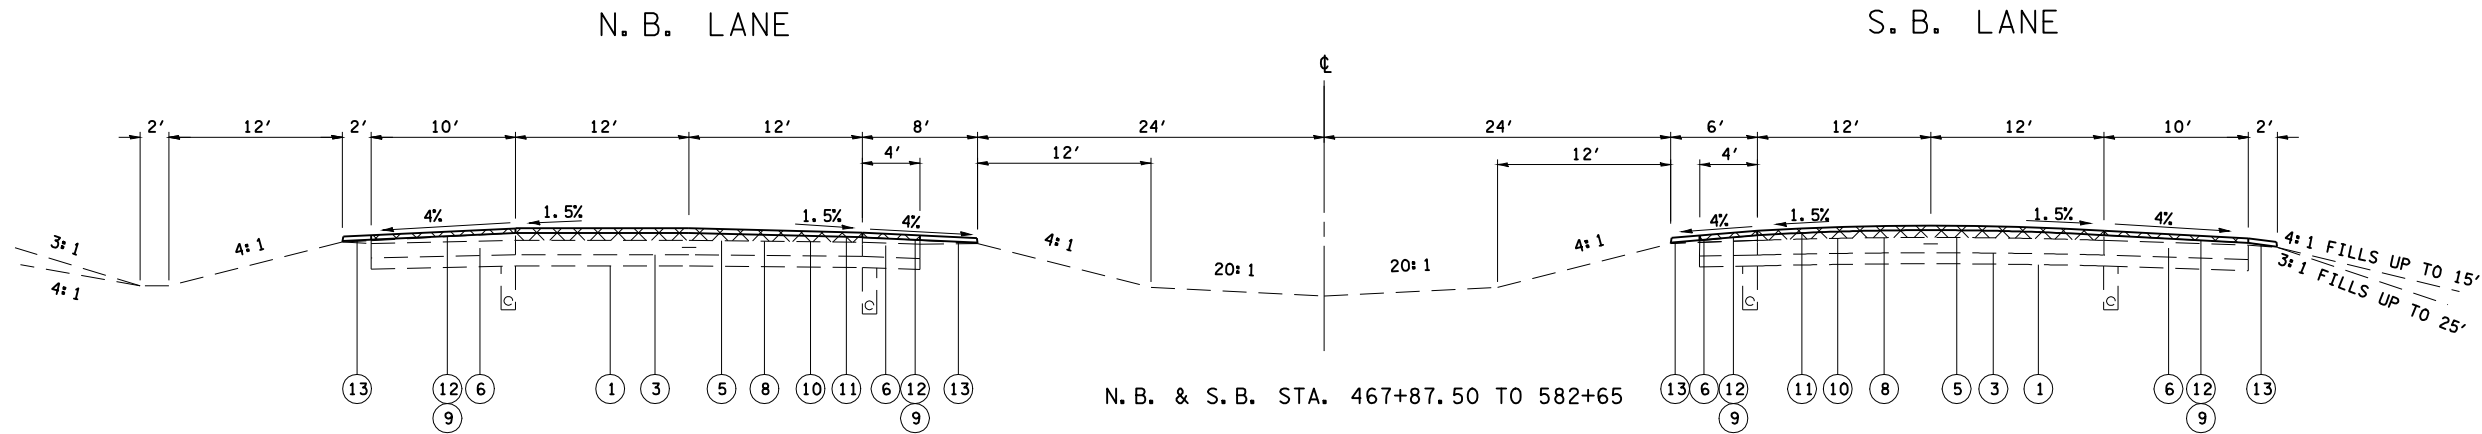

N. B. & S. B. STA. 467+87.50 TO 582+65

TANGENT SECTION

BRIDGE OMISSIONS
N. B. & S. B. STA. 456+62.50 TO 467+87

I-55 LEGEND

- ① EXIST SUB-BASE GRANULAR MATERIAL 6"
- ② EXIST 10" S. R PCC PAVEMENT
- ③ EXIST 10" PCC PAVEMENT
- ④ EXIST 11" CR. RCC PAVEMENT
- ⑤ EXIST HOT MIX ASPHALT 5" AND VAR
- ⑥ EXIST HOT MIX ASPHALT SHOULDERS
- ⑦ EXIST TEMP CONC BARRIER WALL
- ⑧ PROP HOTMIX ASPHALT SURF REM. VAR DEPTH
- ⑨ PROP HOT MIX ASPHALT SURF REM, 2"
- ⑩ PROP HOT MIX ASPHALT BINDER, CSE, VAR DEPTH
- ⑪ PROP HOT MIX ASPHALT SURFACE, CSE, 1 1/2"
- ⑫ PROP HOT MIX ASPHALT SHOULDERS, 2" TYPICAL
- ⑬ PROP AGG. SHOULDERS, WEDGE

SEE DETAILS FOR HIGH TENSION CABLE MEDIAN BARRIER

FILE NAME =	USER NAME = laughlinr1	DESIGNED -	REVISED -	STATE OF ILLINOIS DEPARTMENT OF TRANSPORTATION	TYPICAL SECTIONS I 55				F.A.I. RTE.	SECTION	COUNTY	TOTAL SHEETS	SHEET NO.
et:\pwork\pwidot\LAUGHLINRL\0176540\0672043-sht-typico1.dgn		DRAWN -	REVISED -		55	84-2(RS-3)	SANGAMON	156	33				
	PLOT SCALE = 13.3333' / IN.	CHECKED -	REVISED -		CONTRACT NO. 72043								
	PLOT DATE = Apr-29-2010 07:38:25AM	DATE -	REVISED -		ILLINOIS FED. AID PROJECT								
					SCALE:	SHEET NO.	OF SHEETS	STA.	TO STA.				