
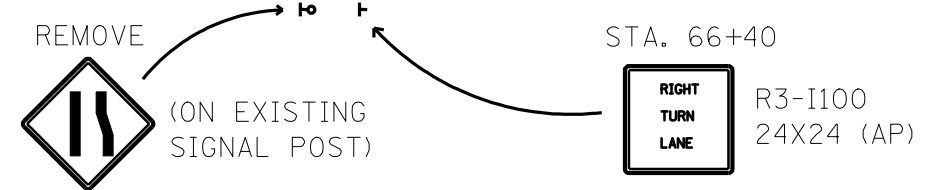
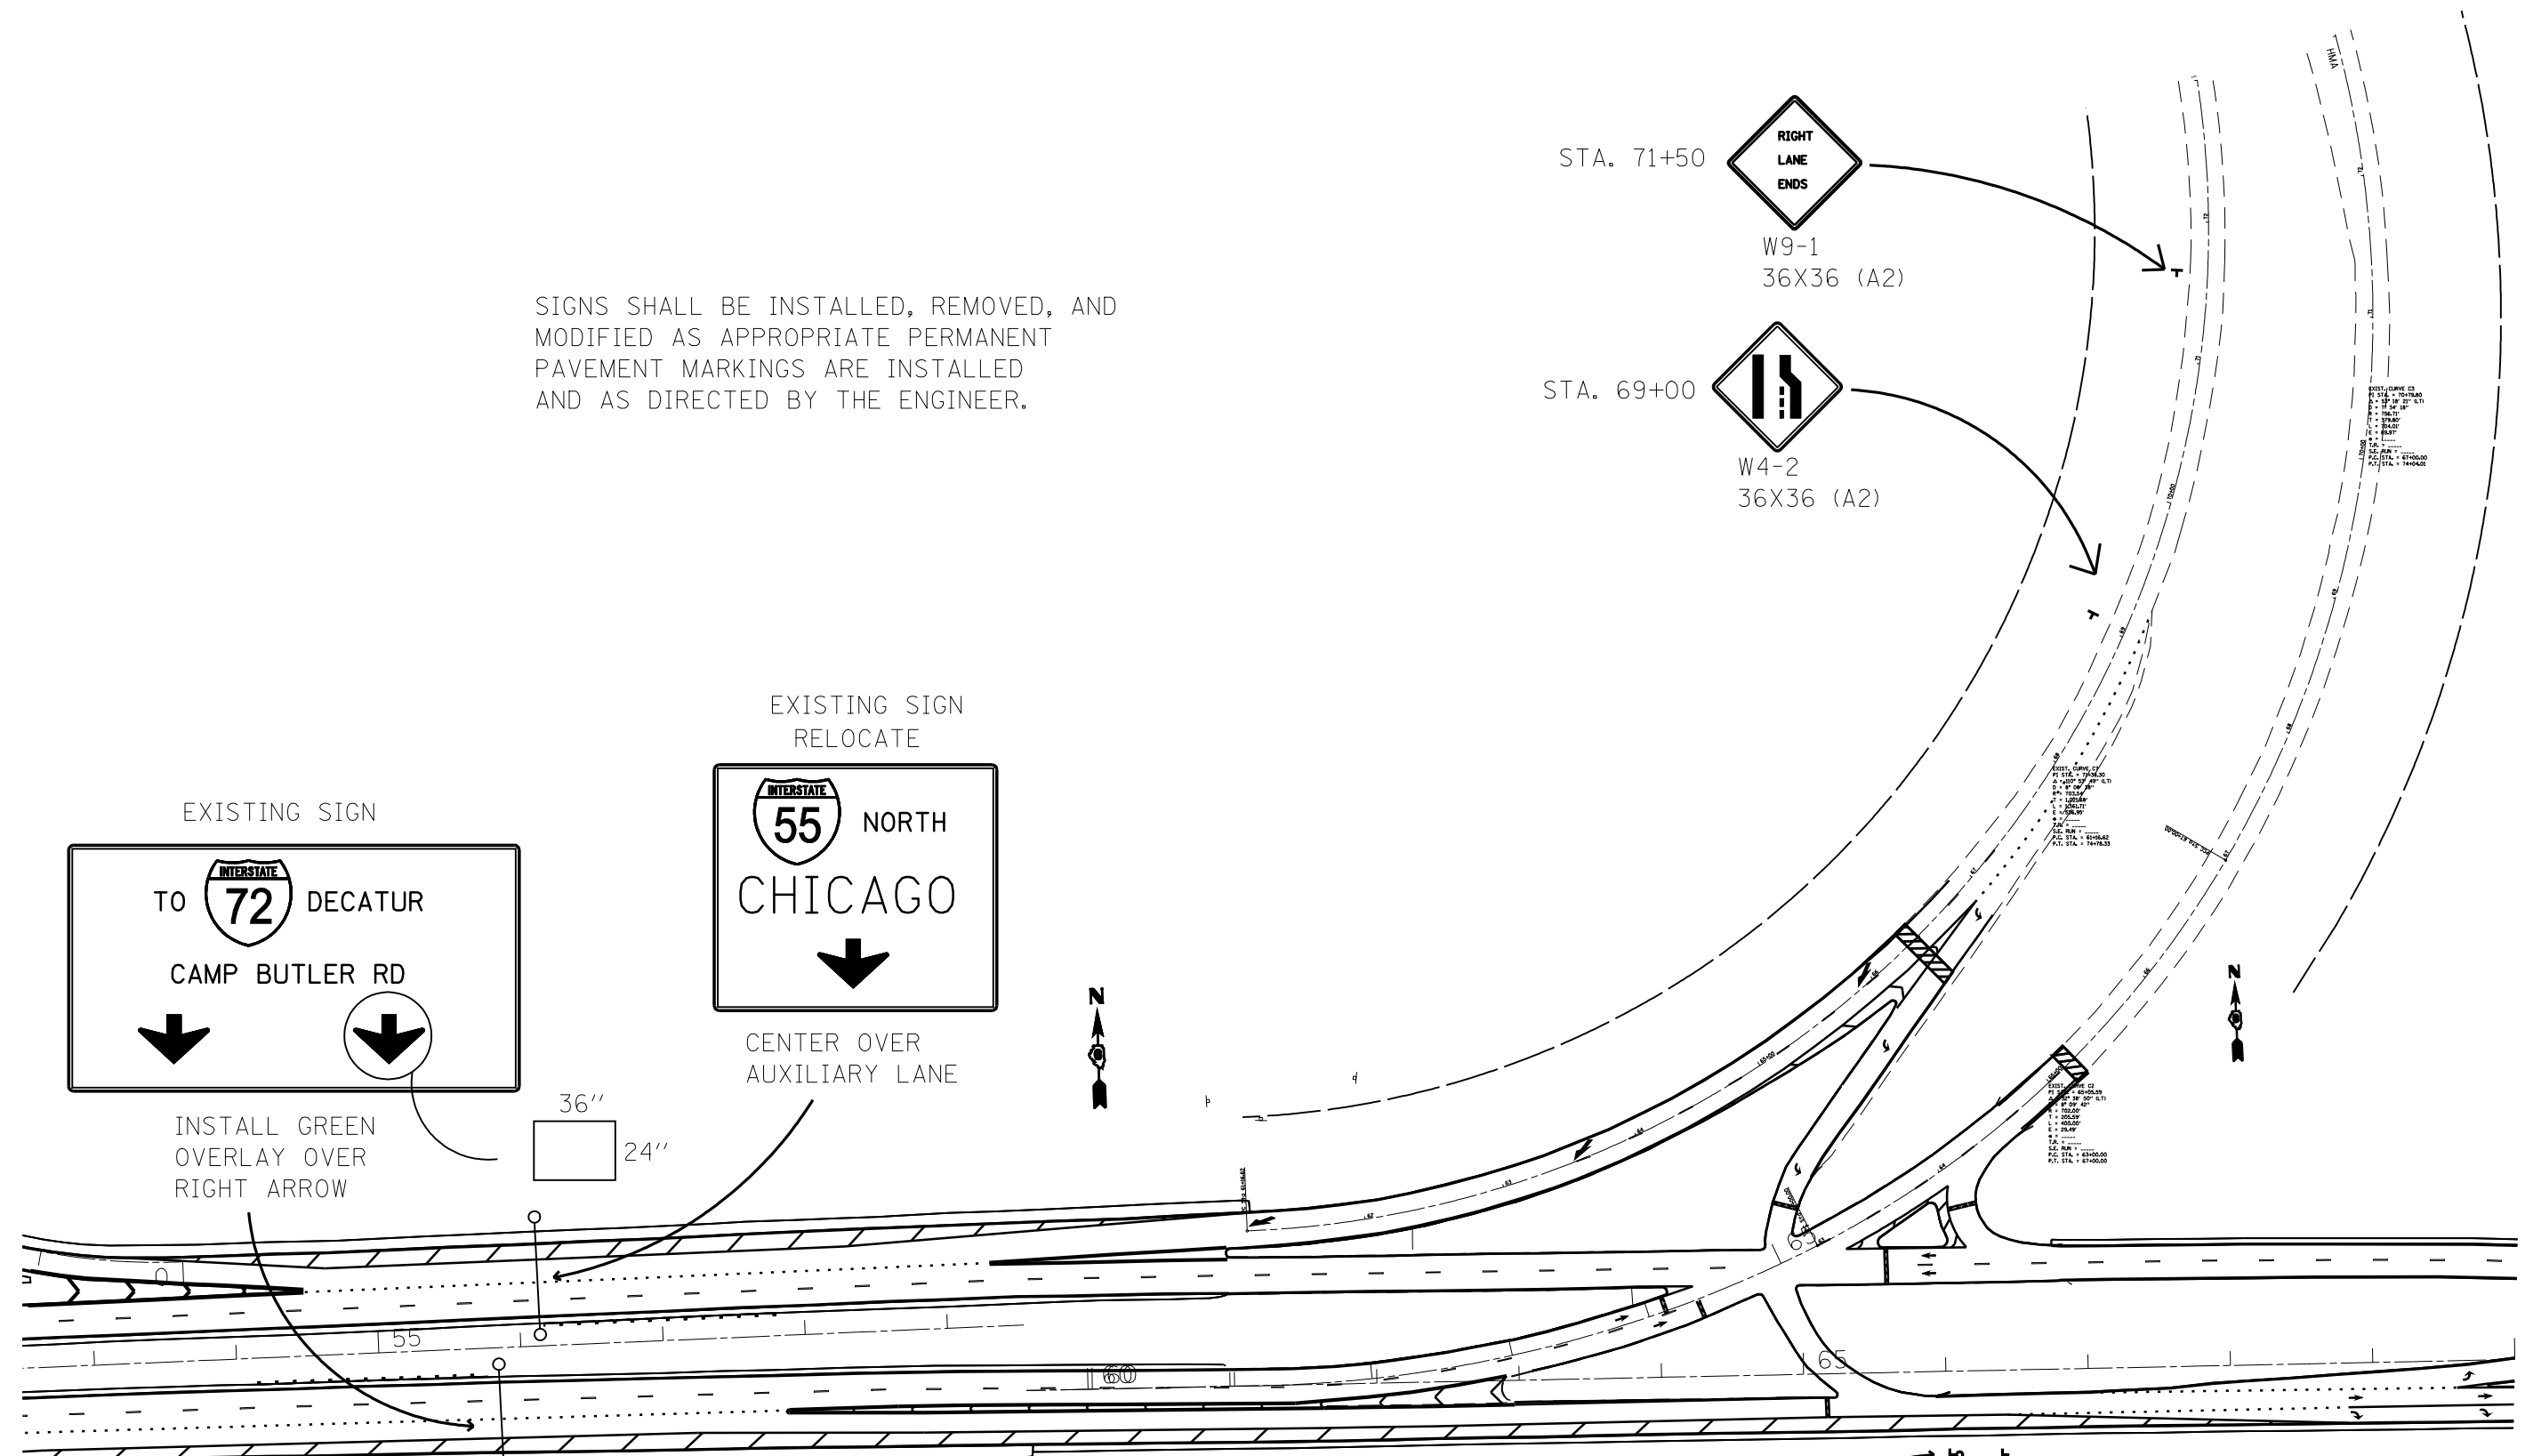
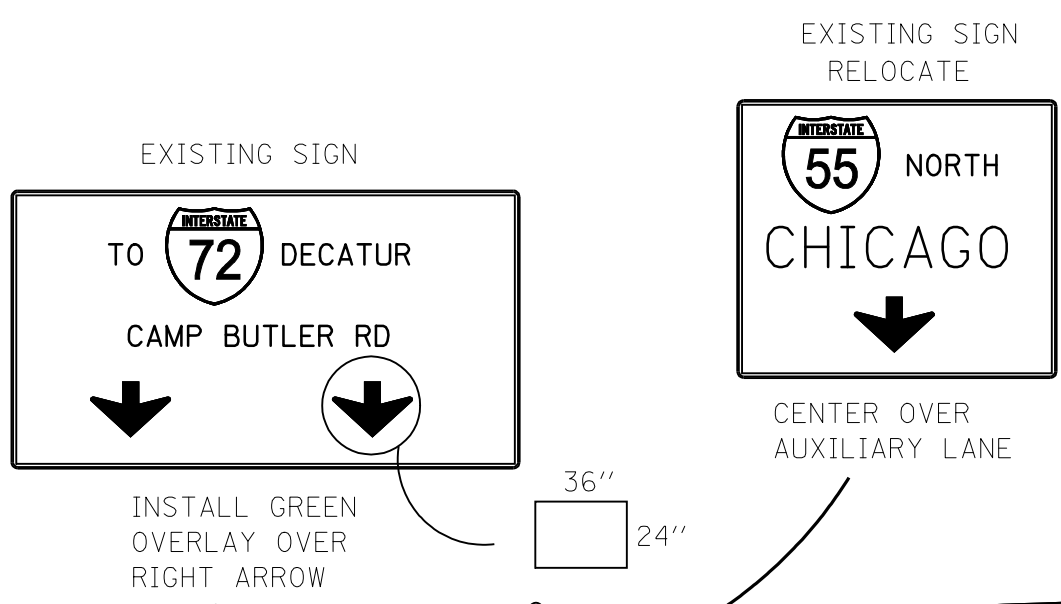


SIGNS SHALL BE INSTALLED, REMOVED, AND MODIFIED AS APPROPRIATE PERMANENT PAVEMENT MARKINGS ARE INSTALLED AND AS DIRECTED BY THE ENGINEER.

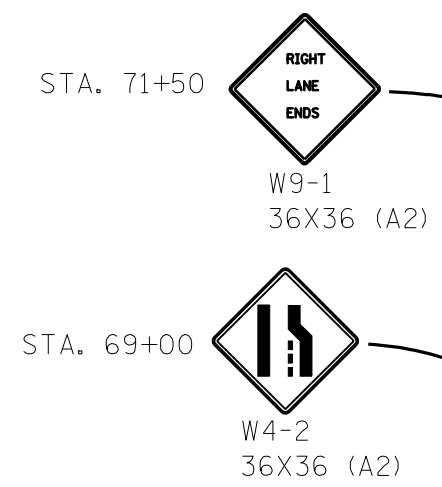

FILE NAME =	USER NAME = laughlinr1	DESIGNED -	REVISED -
et:\pwork\pwidot\LAUGHLINRL\0176540\0672043-sht-signing_details.dgn		DRAWN -	REVISED -
	PLOT SCALE = 120.0000' / IN.	CHECKED -	REVISED -
	PLOT DATE = Apr-29-2010 07:41:09AM	DATE -	REVISED -

**STATE OF ILLINOIS
DEPARTMENT OF TRANSPORTATION**

SIGNING DETAILS				
SCALE:	SHEET NO.	OF SHEETS	STA.	TO STA.

F.A.I. RTE.	SECTION	COUNTY	TOTAL SHEETS	SHEET NO.
55	84-2(RS-3)	SANGAMON	156	61
CONTRACT NO. 72043				
ILLINOIS FED. AID PROJECT				