


BUTT JOINT - I55 MAINLINE

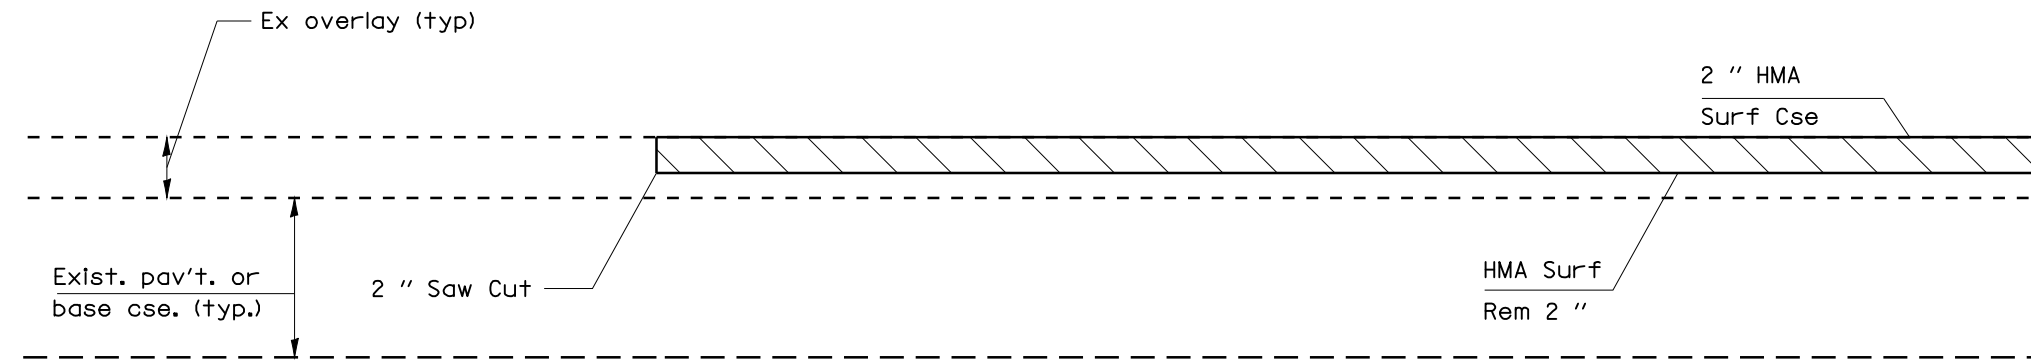

BUTT JOINT - SANGAMON AVE

FIRST 10' AFTER SAW CUTS TO BE PAID
FOR AS HMA SURFACE REMOVAL - BUTT JOINT

FILE NAME =	USER NAME = laughlinr1	DESIGNED -	REVISED -	STATE OF ILLINOIS DEPARTMENT OF TRANSPORTATION	BUTT JOINT AND TRANSITION DETAILS				F.A.I RTE.	SECTION	COUNTY	TOTAL SHEETS	SHEET NO.
et:\pw\work\PWIDOT\LAUGHLINRL\0176540\0672043-sht-details.dgn		DRAWN -	REVISED -		55	84-2(RS-3)	SANGAMON	156	62				
PLOT SCALE = 100.0000' / IN.		CHECKED -	REVISED -		CONTRACT NO. 72D43								
PLOT DATE = Apr-29-2010 07:41:12AM		DATE -	REVISED -		ILLINOIS FED. AID PROJECT								
				SCALE:	SHEET NO.	OF SHEETS	STA.	TO STA.					