



EMERGENCY MEDIAN CROSSOVERS

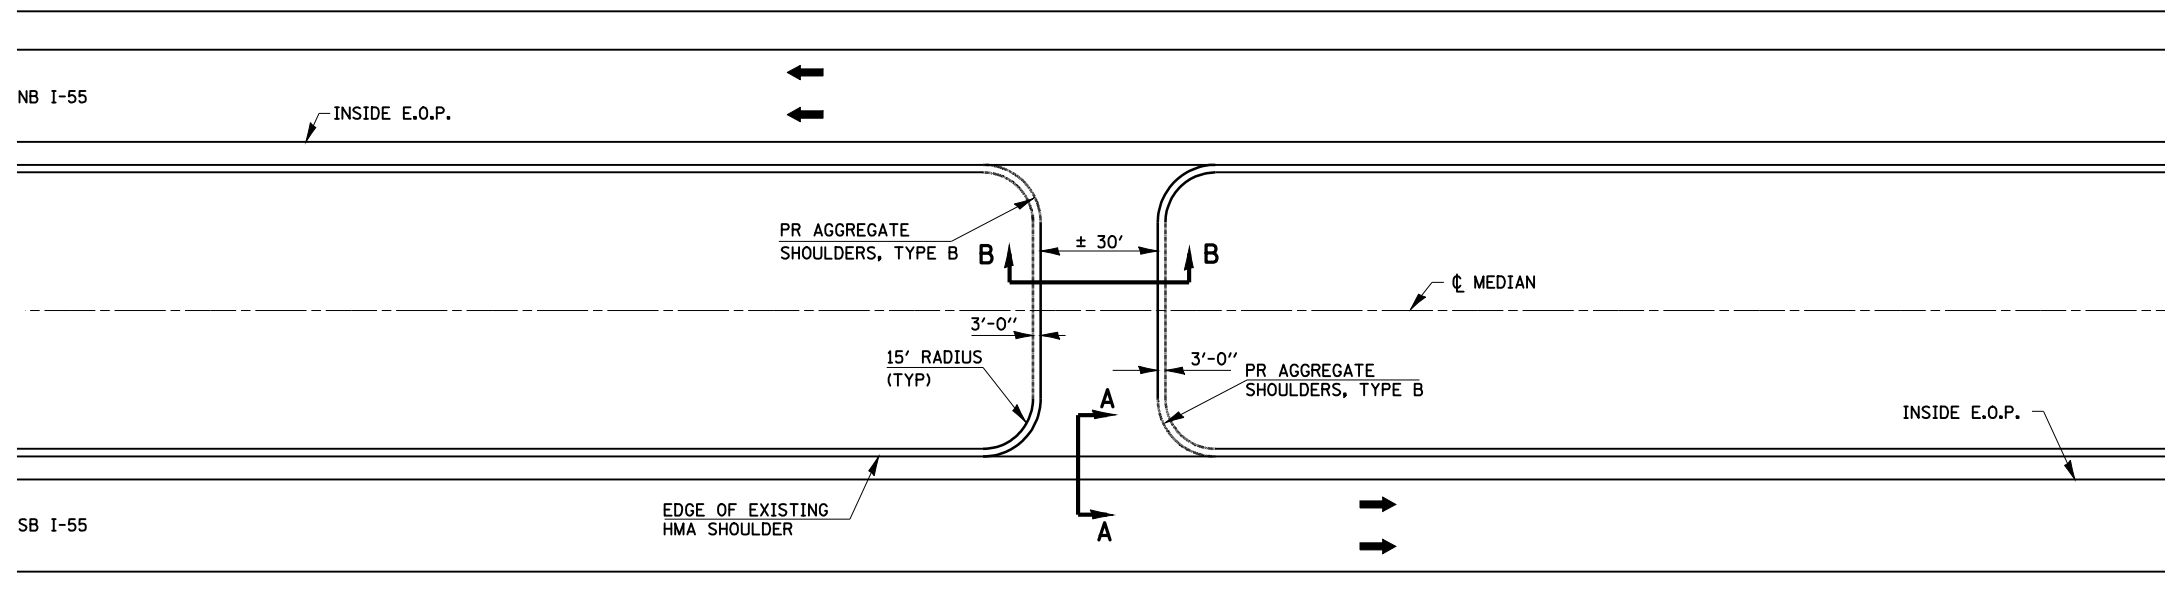


PLAN VIEW

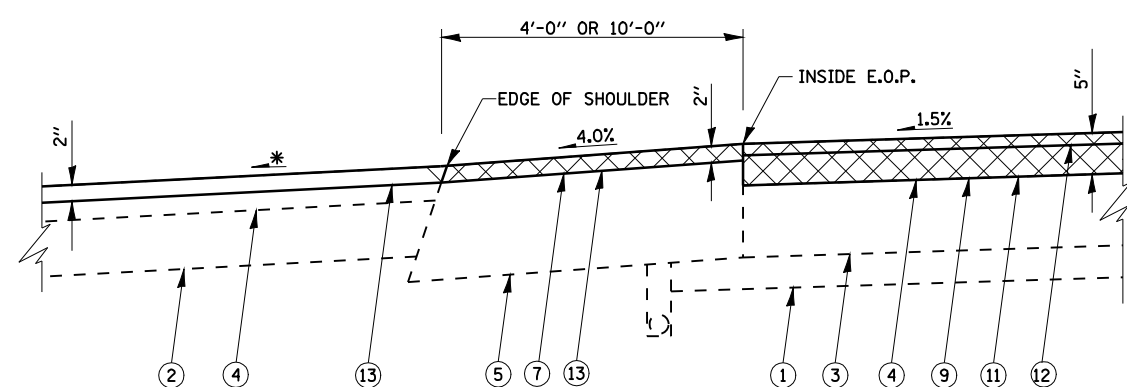

* - MAINTAIN SLOPES AWAY FROM MAINLINE PAVEMENT TO ENSURE PROPER DRAINAGE INTO MEDIAN DITCHES.

SECTION A - A

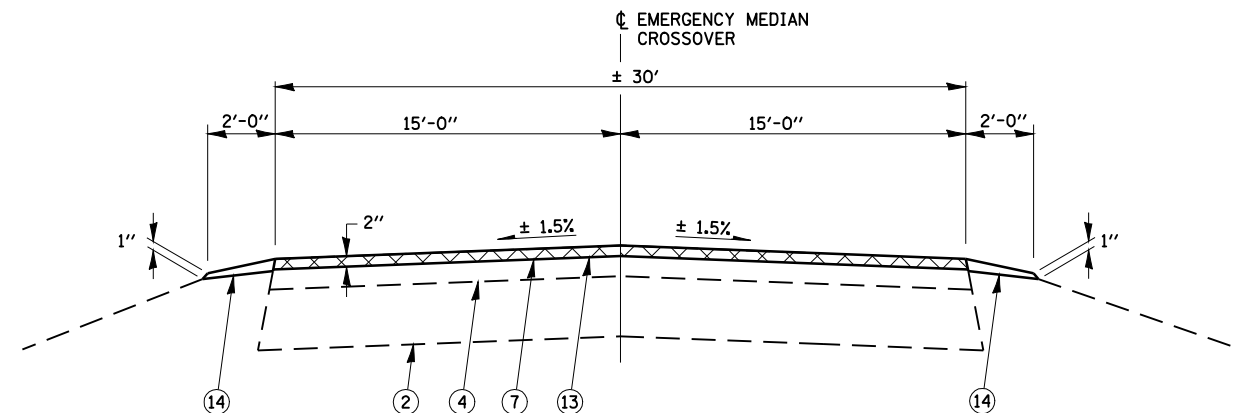

SECTION B - B

LEGEND

- ① EX AGGREGATE SUB-BASE, 4"
- ② EX AGGREGATE BASE COURSE
- ③ EX P.C.C. PAVEMENT
- ④ EX HOT-MIX ASPHALT OVERLAY
- ⑤ EX HOT-MIX ASPHALT SHOULDER
- ⑥ PR HOT-MIX ASPHALT SURFACE REMOVAL 1 1/2 "
- ⑦ PR HOT-MIX ASPHALT SURFACE REMOVAL 2"
- ⑧ PR HOT-MIX ASPHALT SURFACE REMOVAL 3 1/4 "
- ⑨ PR HOT-MIX ASPHALT SURFACE REMOVAL 5"
- ⑩ PR POLYMERIZED HOT-MIX ASPHALT BINDER COURSE, 2 1/4 "
- ⑪ PR POLYMERIZED HOT-MIX ASPHALT BINDER COURSE 3 1/2 "
- ⑫ PR POLYMERIZED HOT-MIX ASPHALT SURFACE COURSE, 1 1/2 "
- ⑬ PR HOT-MIX ASPHALT SURFACE COURSE, MIX "C", N50, 2"
- ⑭ PR AGGREGATE SHOULDERS, TYPE B

FILE NAME =	USER NAME = laughlinr1	DESIGNED -	REVISED -	STATE OF ILLINOIS DEPARTMENT OF TRANSPORTATION	EMERGENCY MEDIAN CROSS OVER DETAIL	F.A.I. RTE.	SECTION	COUNTY	TOTAL SHEETS	SHEET NO.
et:\pwwork\pwwork\LAUGHLINRL\0176540\0672043-sht-details.dgn	DRAWN -	REVISED -	55			84-2(RS-3)	SANGAMON	156	65	
PLOT SCALE = 100.0000' / IN.	CHECKED -	REVISED -	CONTRACT NO. 72043							
PLOT DATE = Apr-29-2010 07:41:18AM	DATE -	REVISED -	ILLINOIS FED. AID PROJECT							
				SCALE:	SHEET NO. OF SHEETS	STA.	TO STA.			