
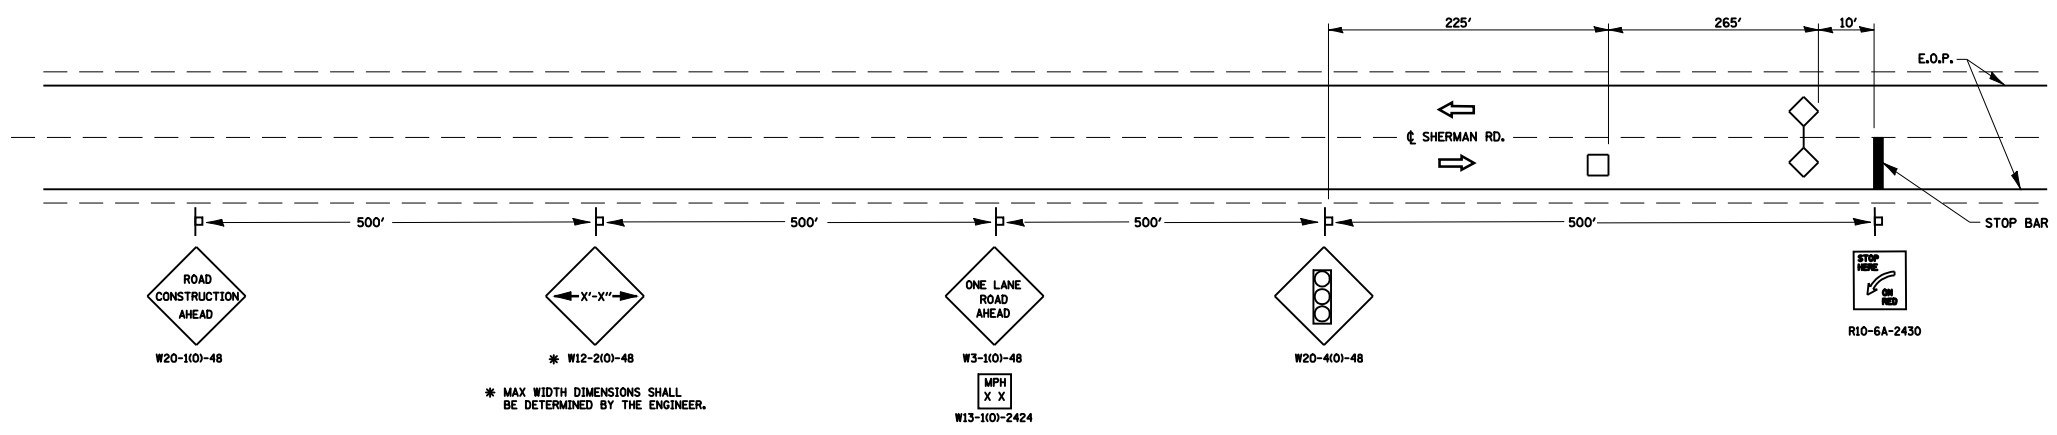


LEGEND	
	TEMPORARY CONCRETE BARRIER
	DOUBLE VERTICAL PANEL
	DRUM WITH STEADY BURN LIGHT
	TEMPORARY PAVEMENT MARKING - LINE 5"
	TEMPORARY PAVEMENT MARKING - LINE 24"
	MICROWAVE DETECTOR SYSTEM
	DIRECTION OF TRAFFIC
	TEMPORARY TRAFFIC SIGNAL
	INDUCTION LOOP DETECTOR
	TEMP. IMPACT ATTENUATOR
	TYPE III BARRICADE

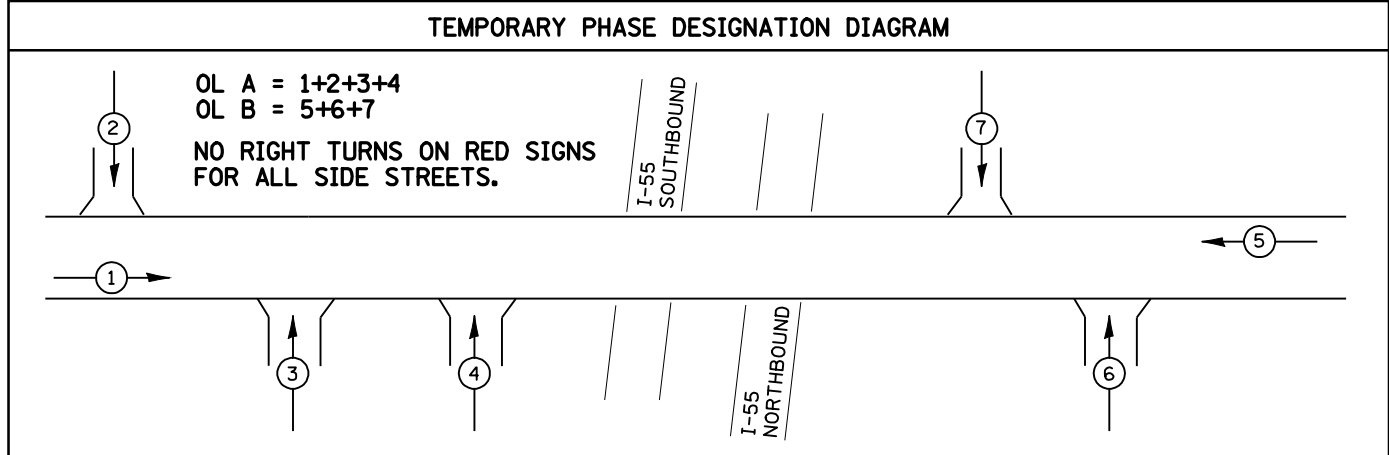

LEGEND	
	TEMPORARY DETECTOR LOOPS

FILE NAME =	USER NAME = laughlinr1	DESIGNED -	REVISED -	STATE OF ILLINOIS DEPARTMENT OF TRANSPORTATION	STAGE II TRAFFIC CONTROL SN 084-0088			F.A.I. RTE. = 55	SECTION = 84-2(RS-3)	COUNTY = SANGAMON	TOTAL SHEETS = 156	SHEET NO. = 73
et:\pw\work\PWIDOT\LAUGHLINRL\0176540\0672043-sht-stage2-SN88.dgn		DRAWN -	REVISED -		SCALE:	SHEET NO.	OF SHEETS	STA.	TO STA.	CONTRACT NO. 72D43		
PLOT SCALE = 100.0000' / IN.		CHECKED -	REVISED -		ILLINOIS FED. AID PROJECT							
PLOT DATE = Apr-29-2010 07:41:48AM		DATE -	REVISED -									