



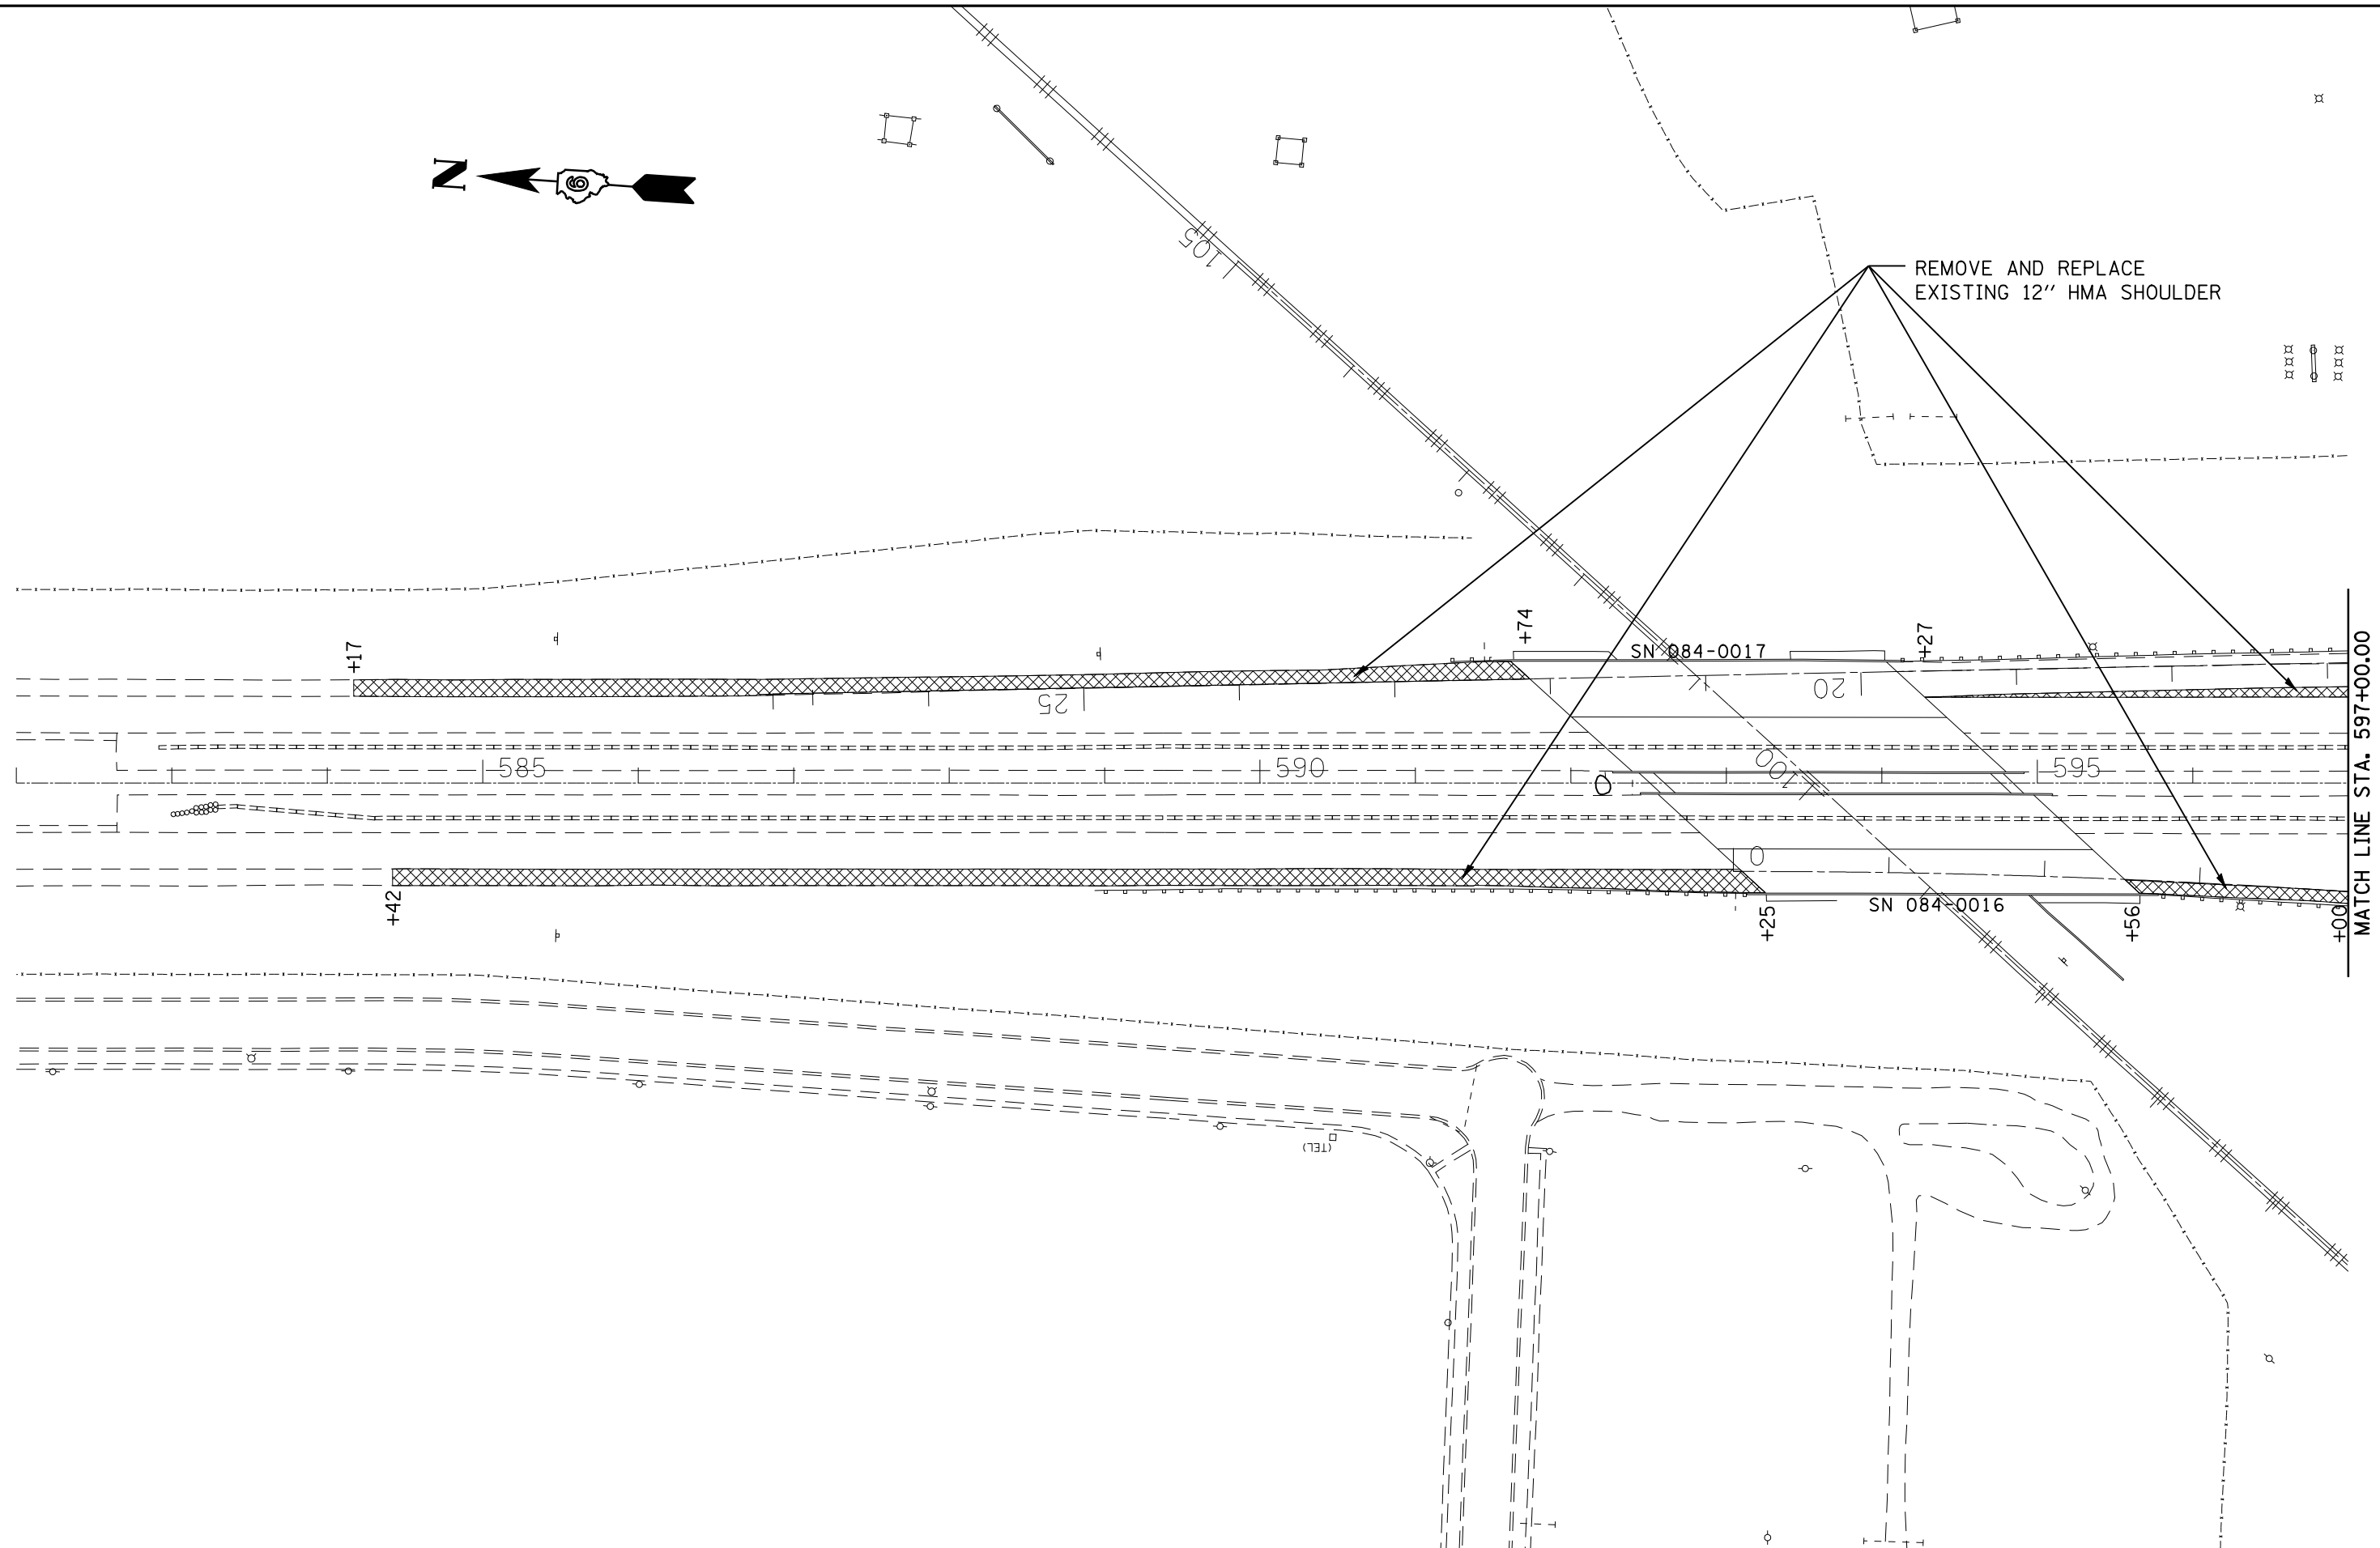

REMOVE AND REPLACE  
EXISTING 12" HMA SHOULDER

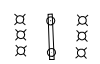

MATCH LINE STA. 597+00.00

FILE NAME =	USER NAME = laughlinr1	DESIGNED -	REVISED -
et:\pw\work\PWIDOT\LAUGHLINRL\0176540\0672043-sht-stage\INSIDE-SN14-17.dgn		DRAWN -	REVISED -
	PLOT SCALE = 100.0000' / IN.	CHECKED -	REVISED -
	PLOT DATE = Apr-29-2010 07:41:52AM	DATE -	REVISED -

**STATE OF ILLINOIS  
DEPARTMENT OF TRANSPORTATION**

<b>PRE-STAGE I</b>			
<b>SN084-0014, 0015, 0016, 0017</b>			
SCALE:	SHEET NO.	OF SHEETS	STA. TO STA.

F.A.I. RTE.	SECTION	COUNTY	TOTAL SHEETS	SHEET NO.
55	84-2(RS-3)	SANGAMON	156	74
<b>CONTRACT NO. 72D43</b>				
ILLINOIS FED. AID PROJECT				